




PLAN OF LEFT WING (W3)

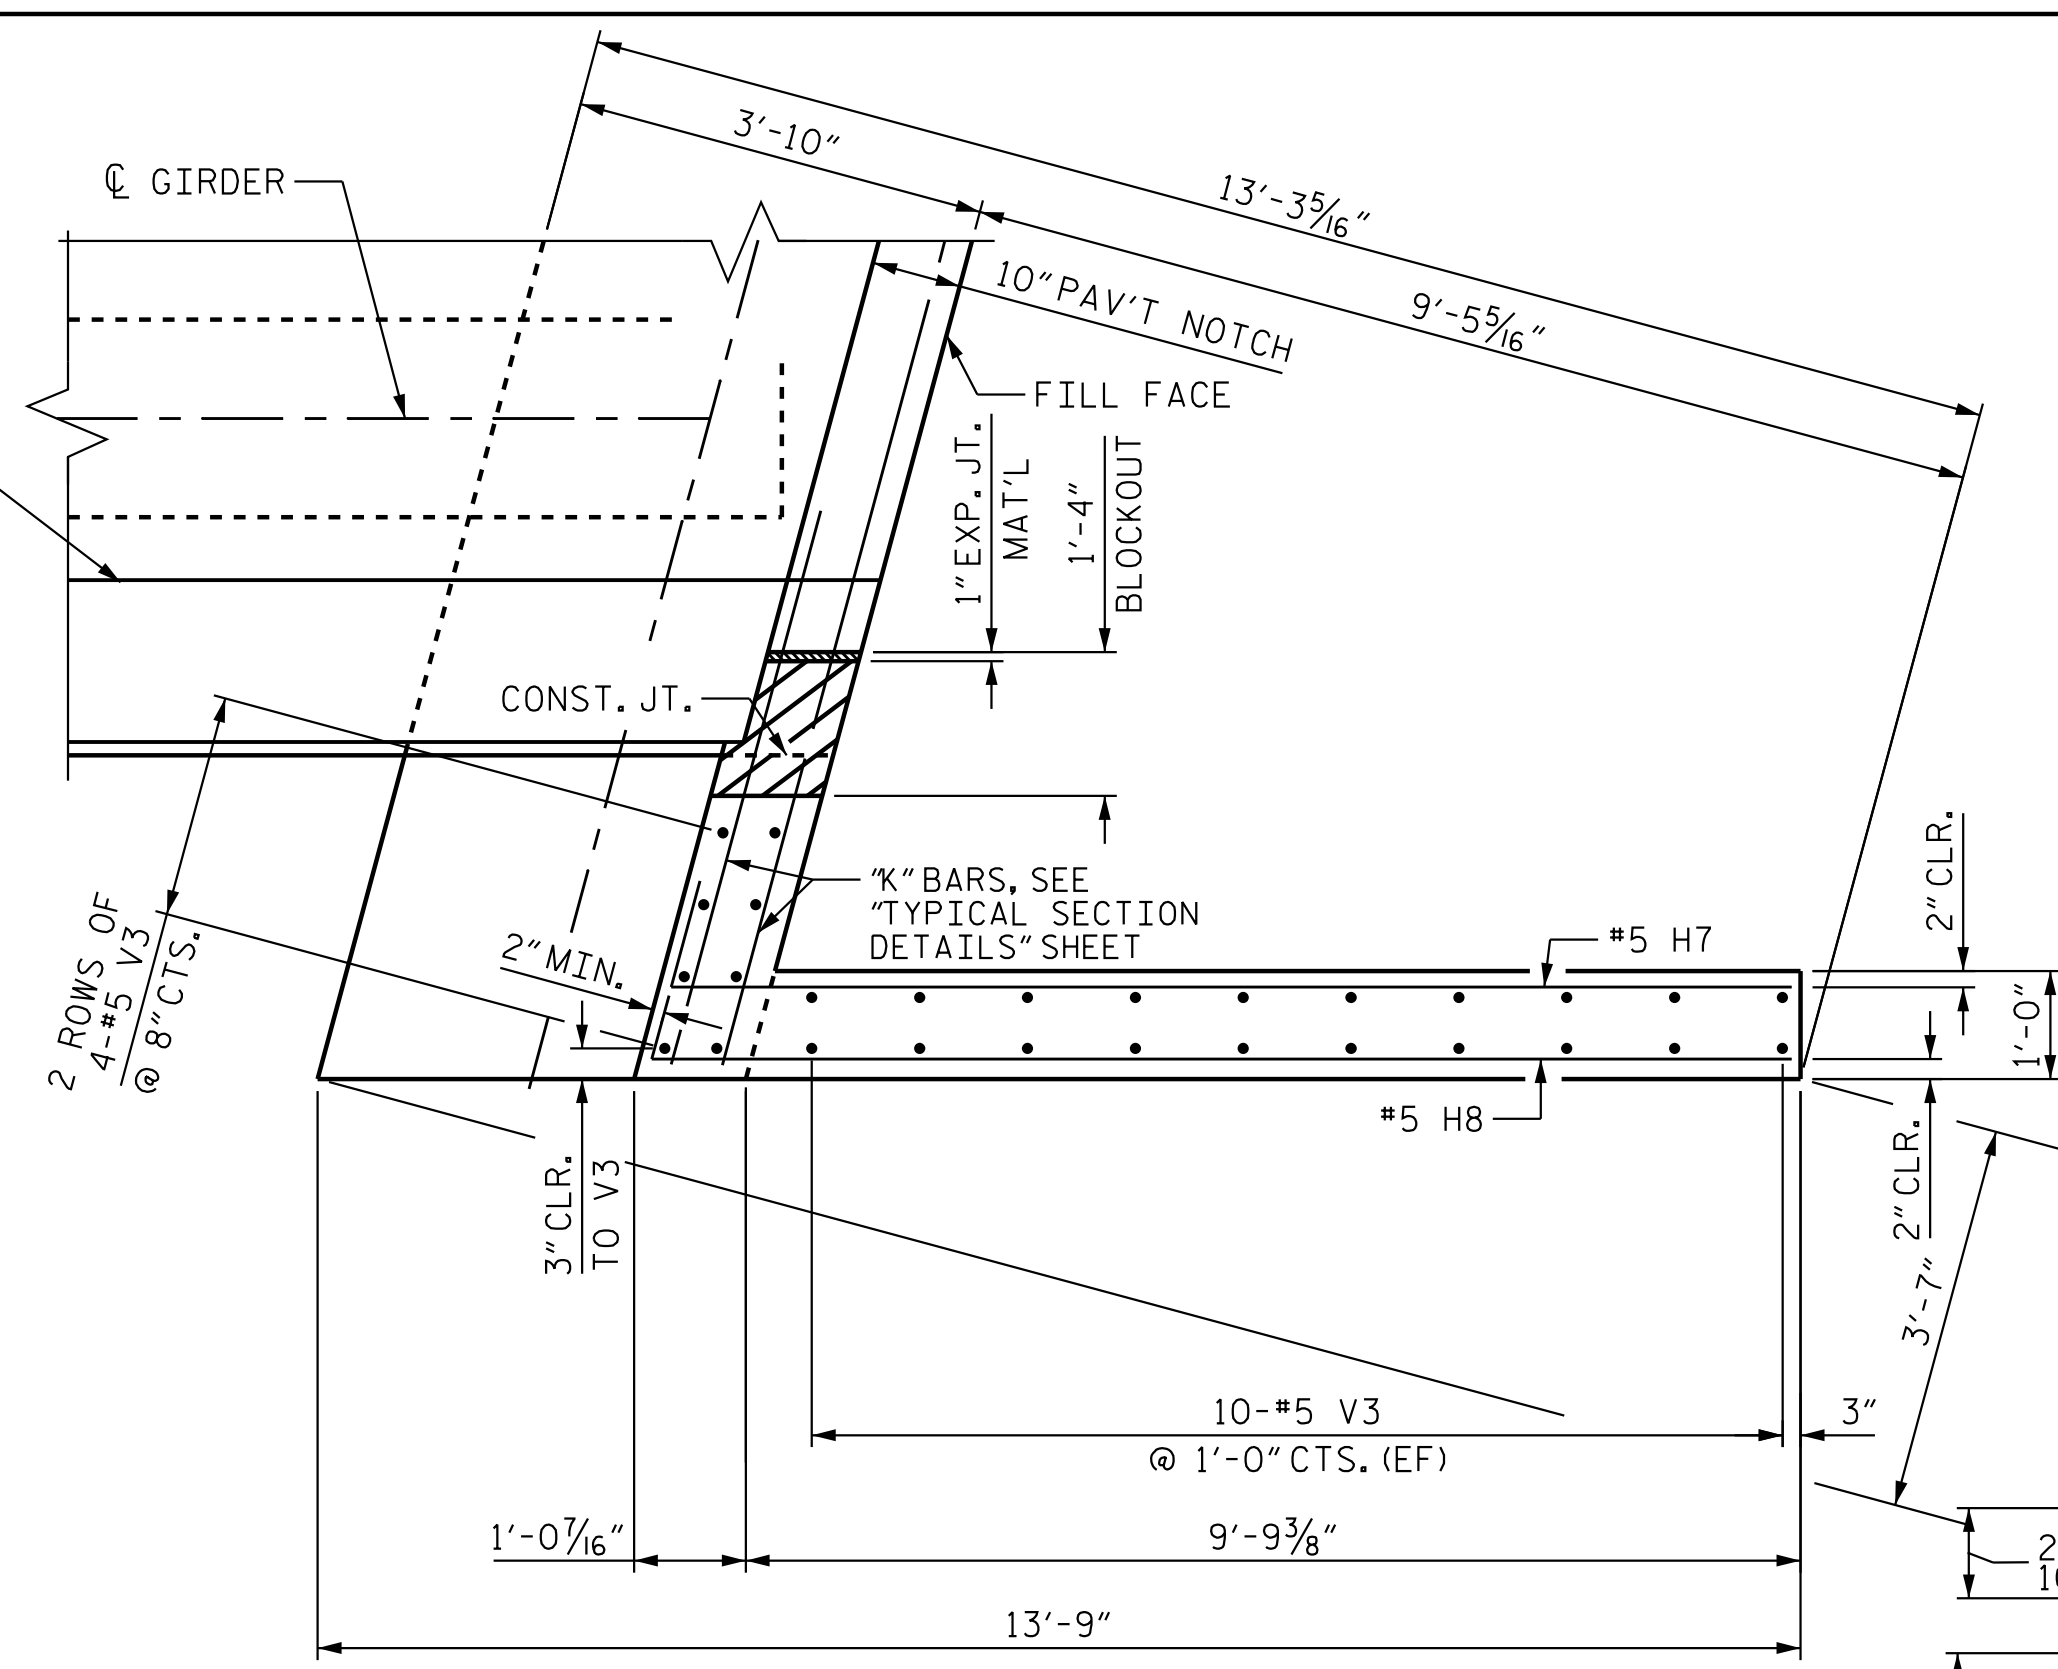


PLAN OF RIGHT WING (W4)

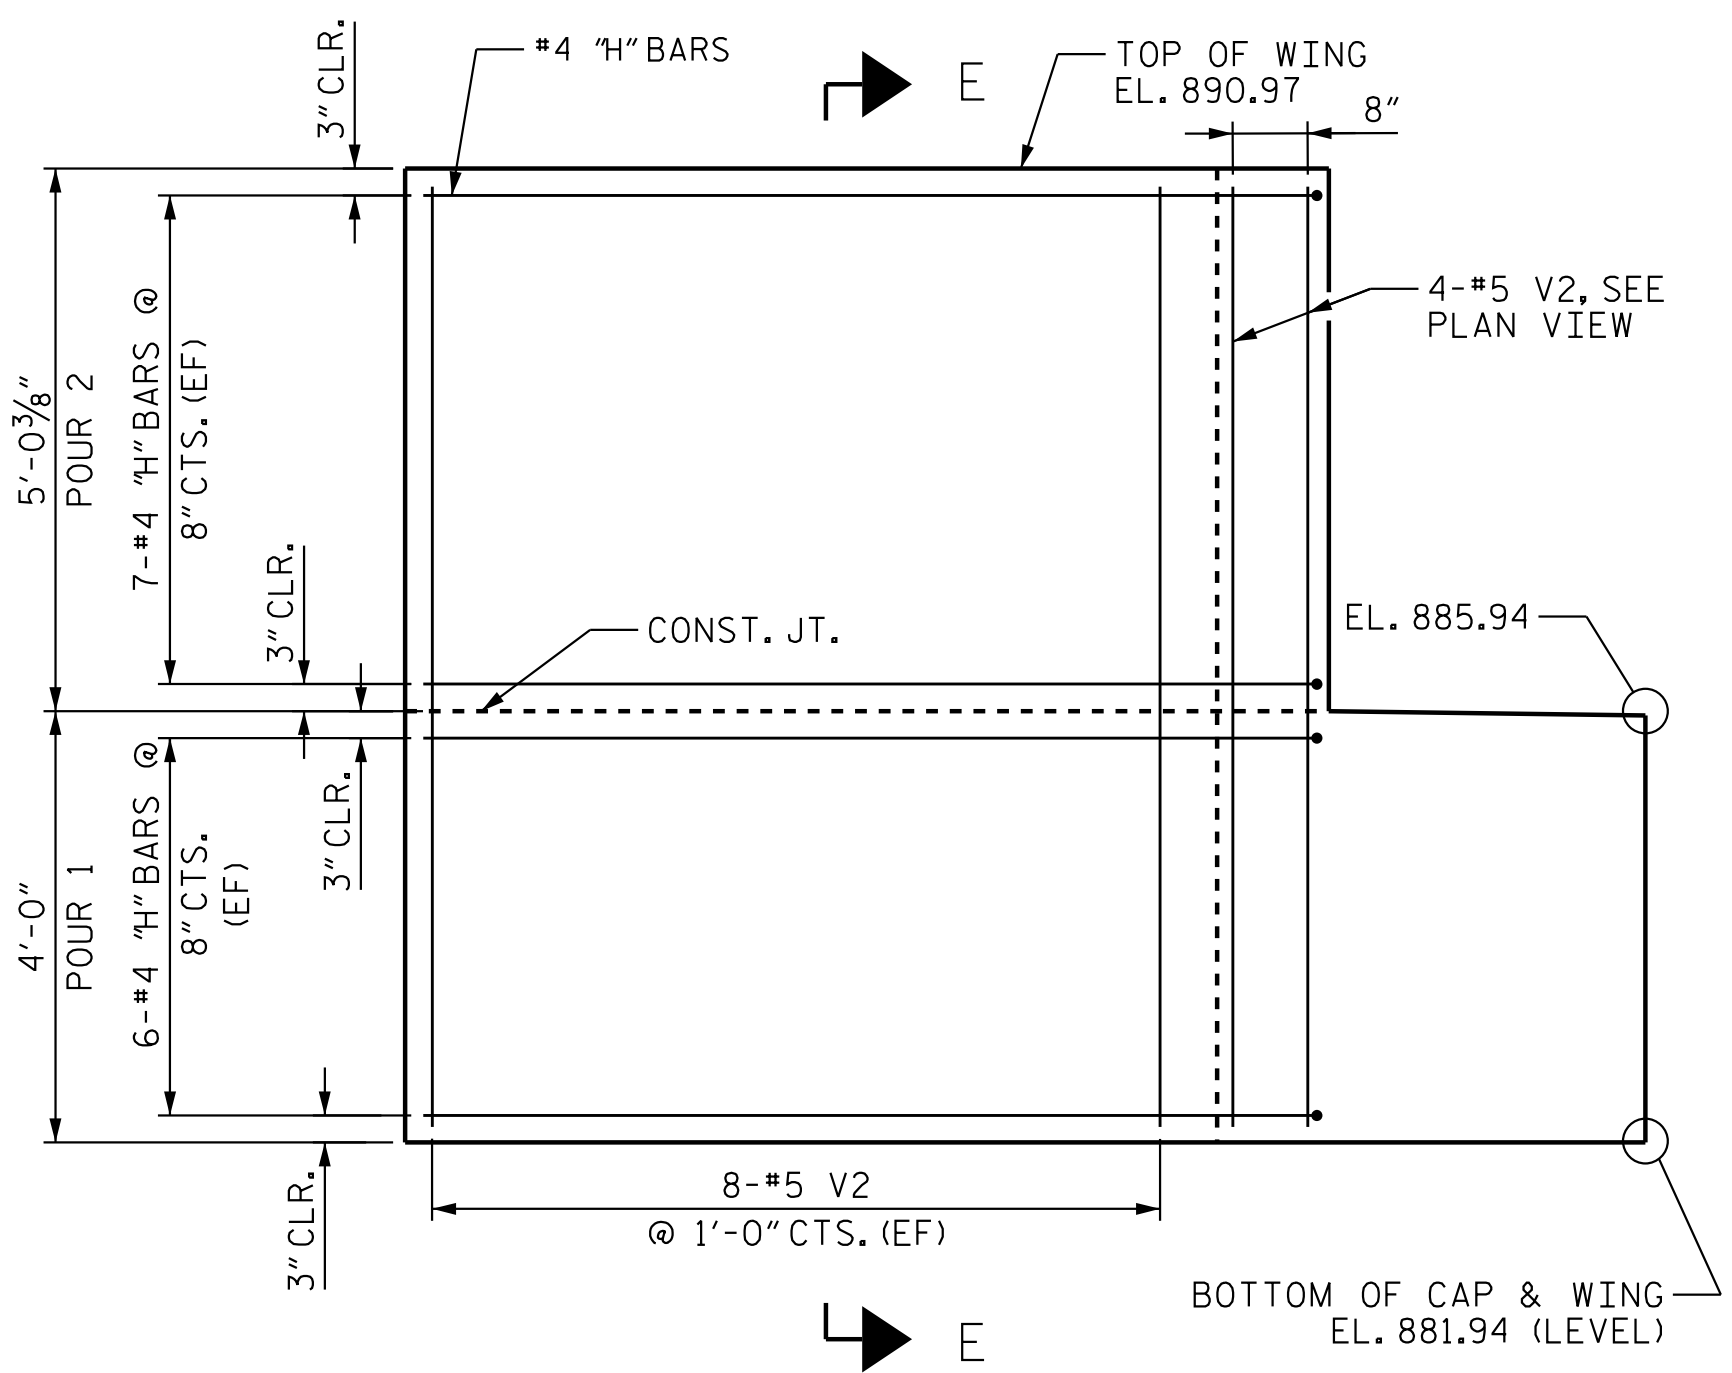


ELEVATION OF LEFT WING (W3)

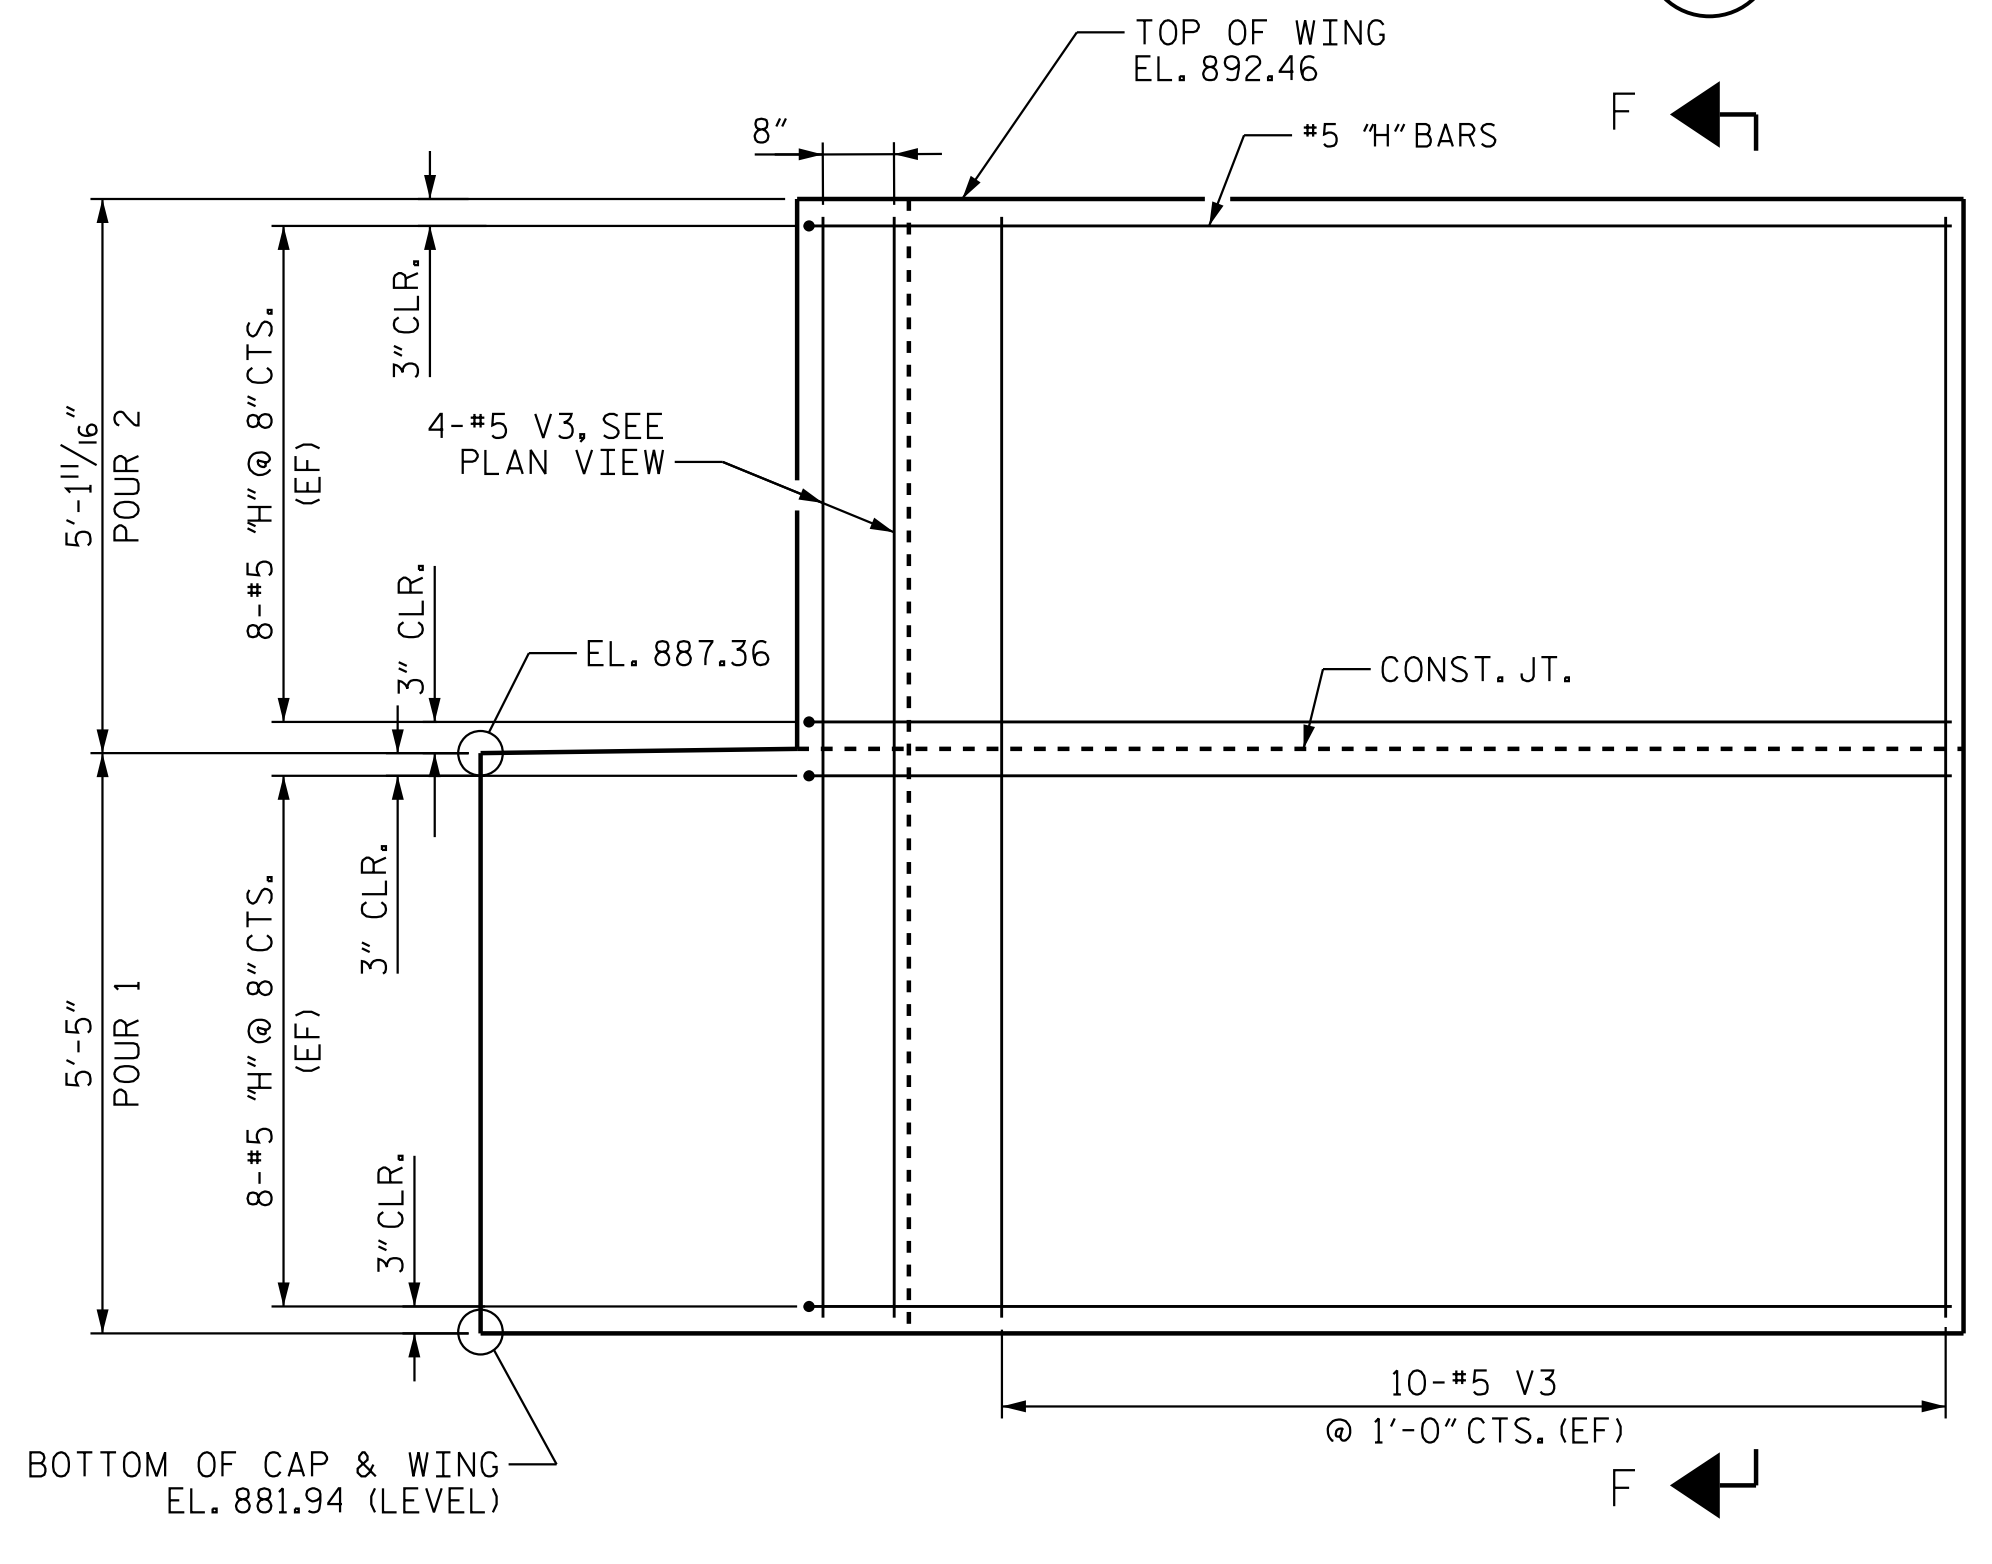

ELEVATION OF RIGHT WING (W4)

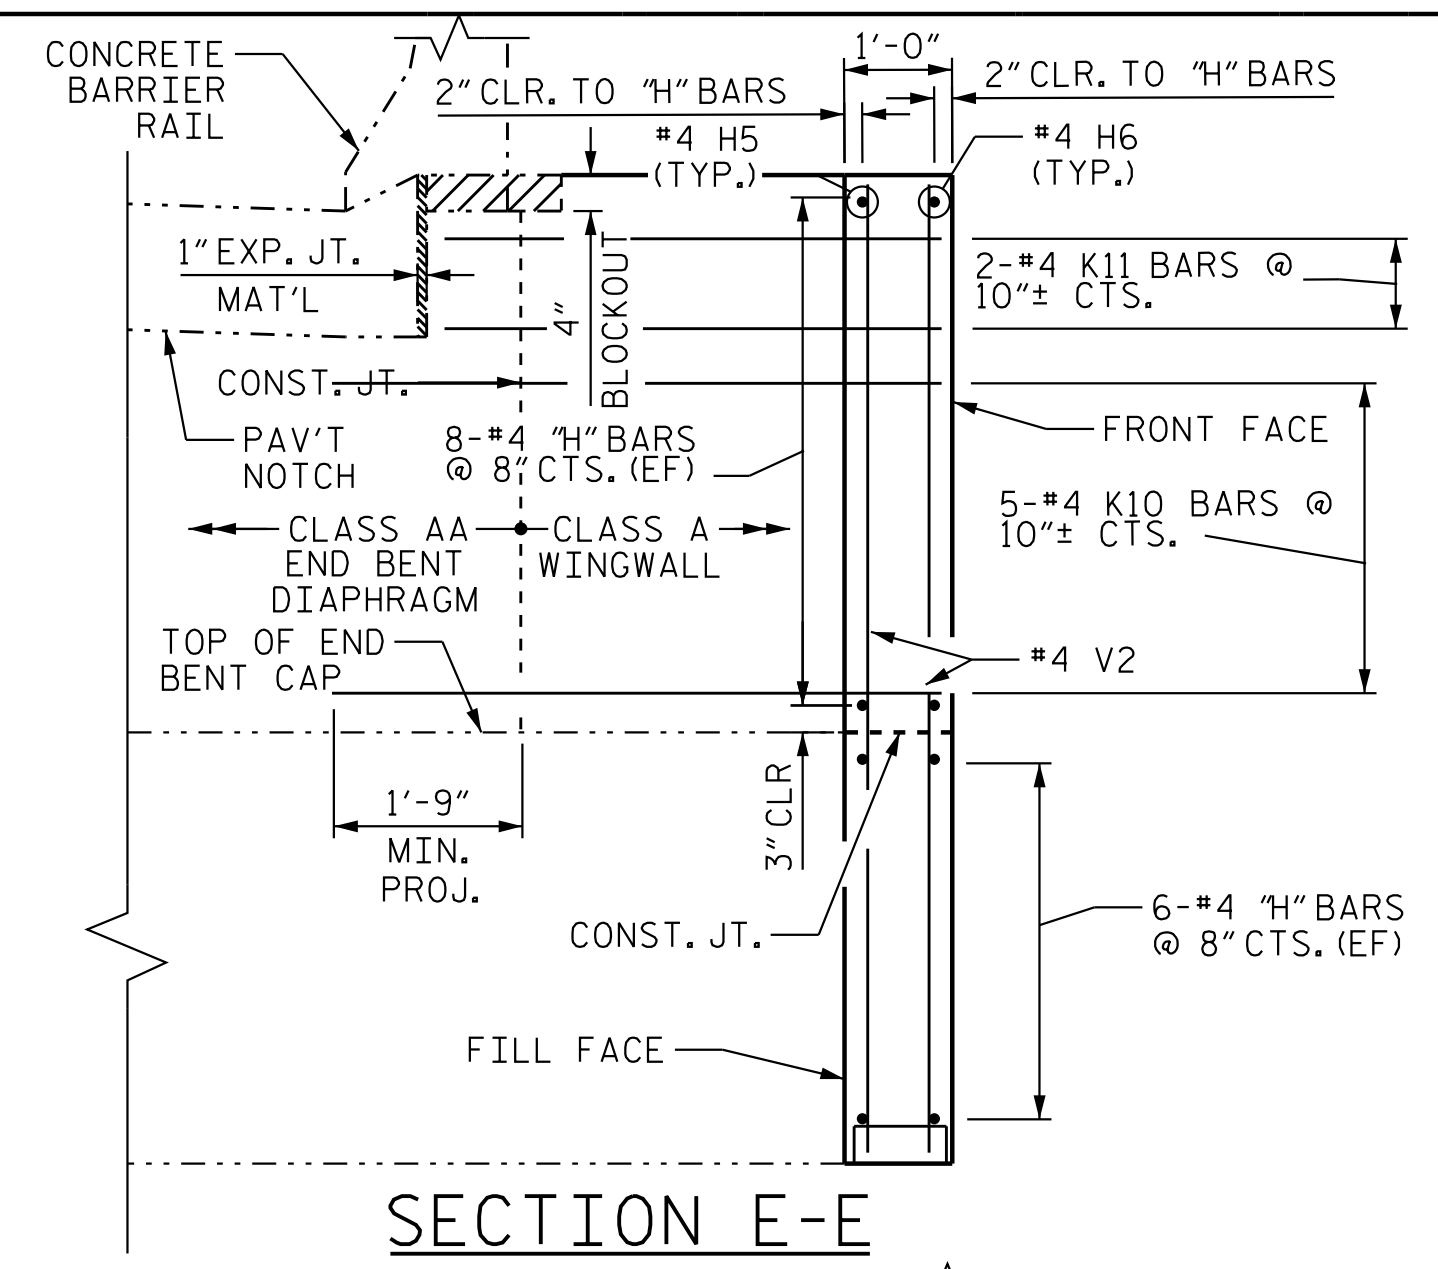

SECTION E-E

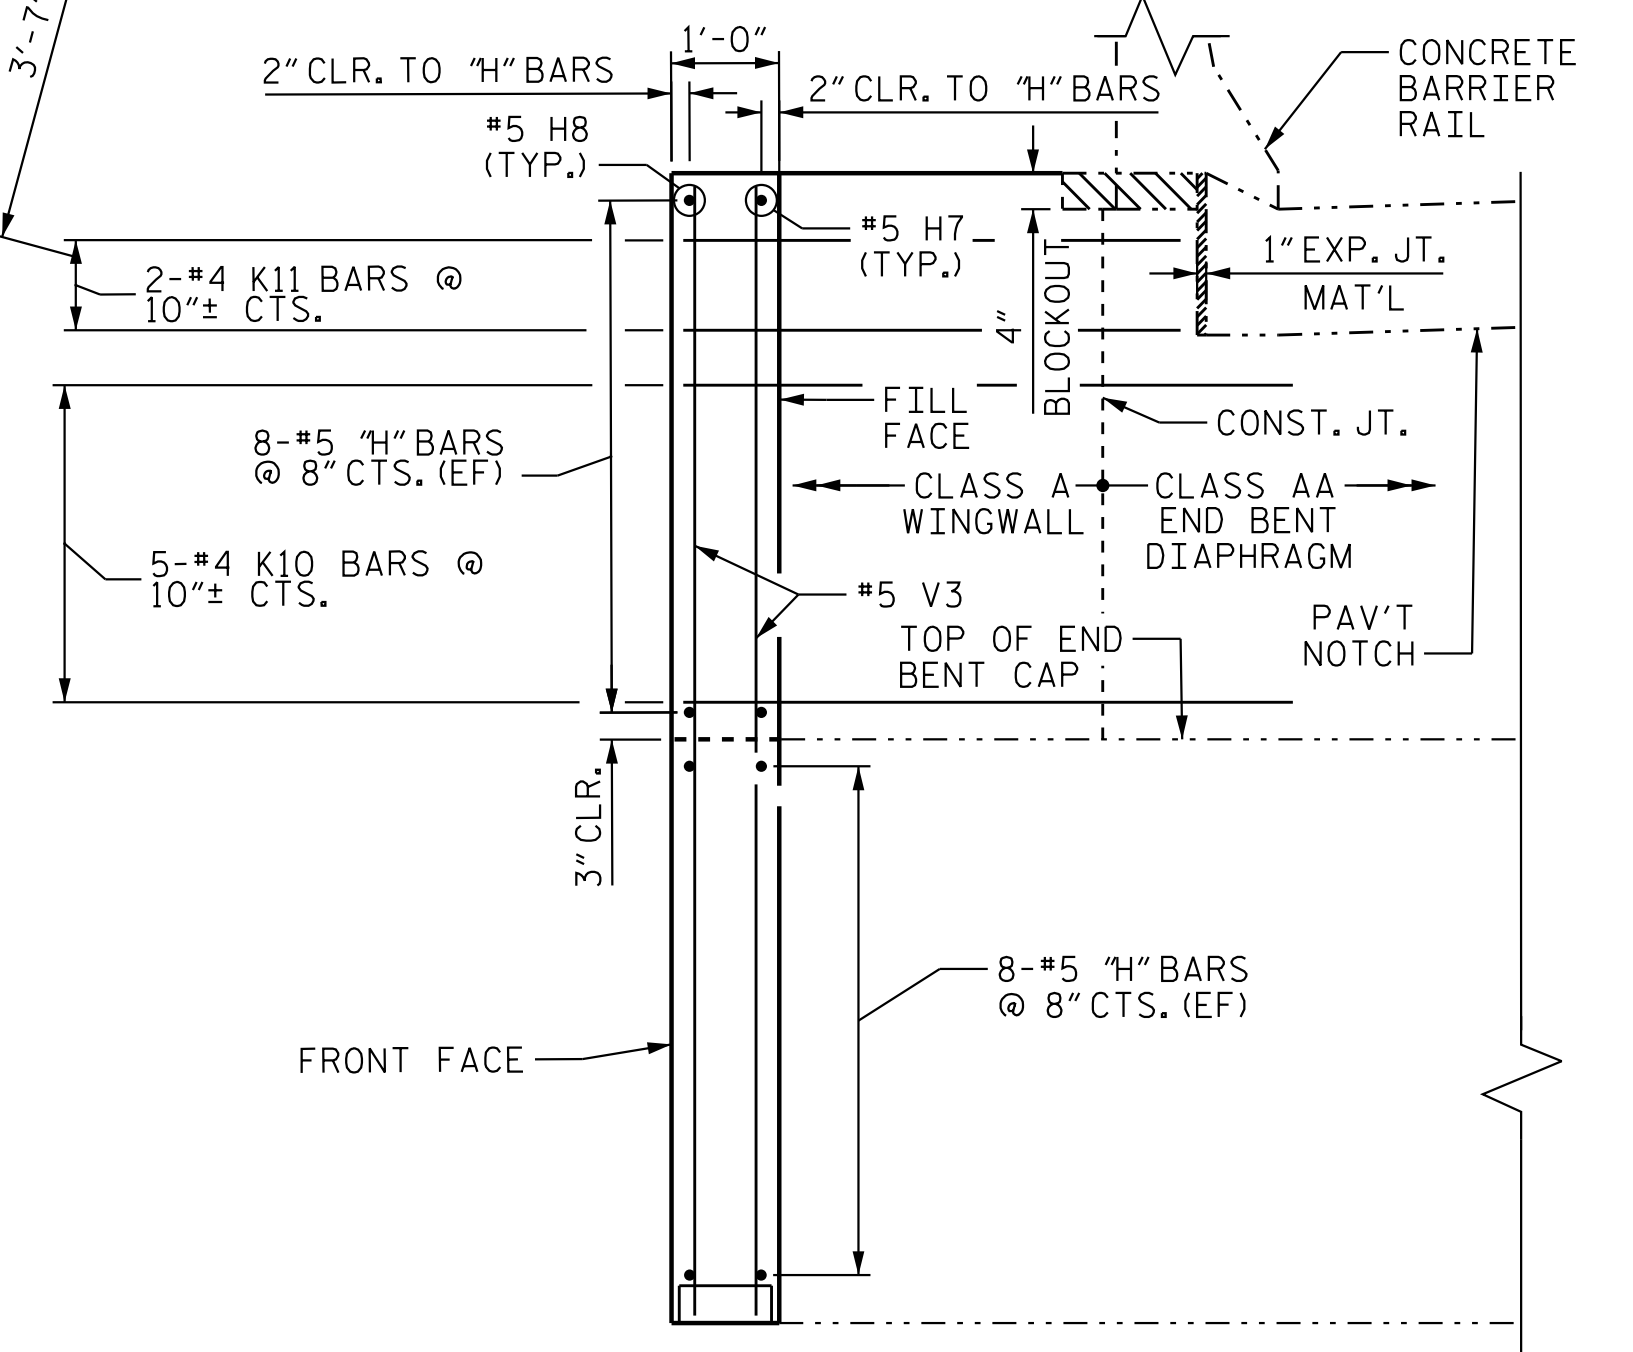


SECTION F-F

PROJECT NO. U-2525C  
 GUILFORD COUNTY  
 STATION: 337+20.09 -L-

SHEET 2 OF 3

STATE OF NORTH CAROLINA  
 DEPARTMENT OF TRANSPORTATION  
 RALEIGH  
 SUBSTRUCTURE  
 END BENT 2 DETAILS -  
 WING WALLS  
 (LL)

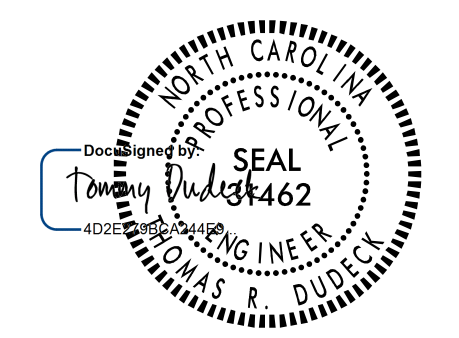

1/16/2018

DOCUMENT NOT CONSIDERED  
 FINAL UNLESS ALL  
 SIGNATURES COMPLETED

REVISIONS						SHEET NO.	
NO.	BY:	DATE:	NO.	BY:	DATE:	S4-34	
1			3			TOTAL SHEETS 39	
2			4				

STR. #4

1/12/2018 5:33:53 PM Jgeille  
 U:\Structures\Drawings\Site 5\Final\LU-2525C-SD\_S-5.dgn

Stantec Consulting Services Inc.  
 801 Jones Franklin Road  
 Suite 300  
 Raleigh, NC 27606  
 Tel. (919) 851-6866  
 Fax. (919) 851-7024  
 www.stantec.com  
 License No. F-0672

DRAWN BY: J. B. GEILE DATE: 01-25-17  
 CHECKED BY: V. E. FRAGA DATE: 03-07-17  
 DESIGN ENGINEER OF RECORD: T. R. DUDECK DATE: 01/16/18