


** INCLUDES FUTURE WEARING SURFACE IN SUPERIMPOSED DEAD LOAD.

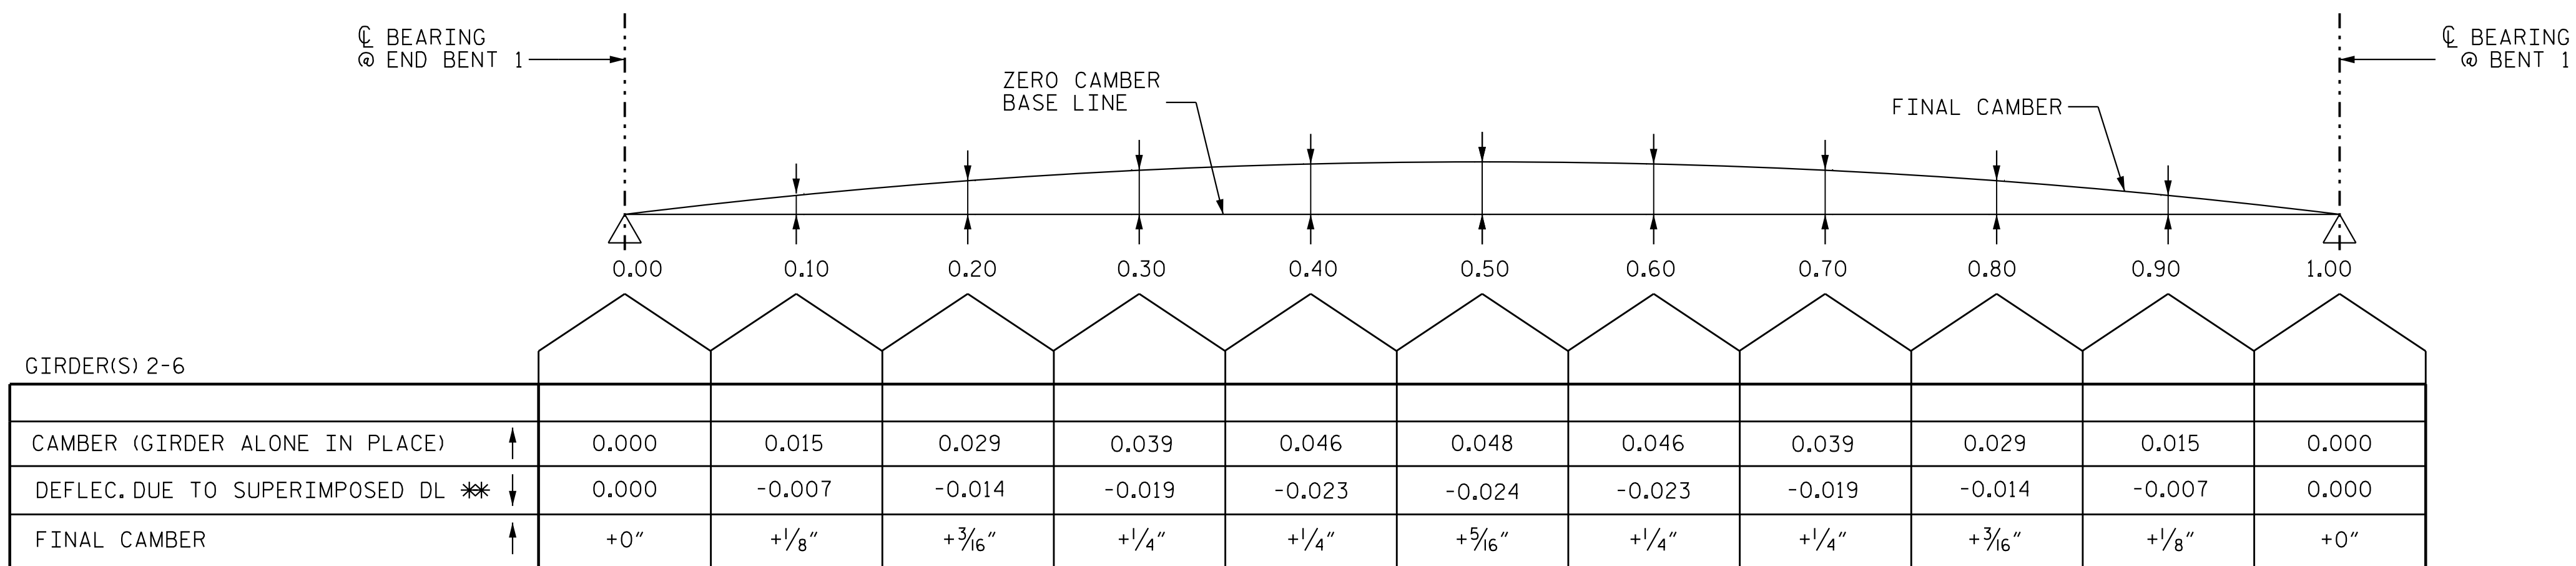

** INCLUDES FUTURE WEARING SURFACE IN SUPERIMPOSED DEAD LOAD.

SCHEMATIC CAMBER ORDINATES SPAN A

ALL VALUES ARE SHOWN IN DECIMALS OF A FOOT EXCEPT "FINAL CAMBER" WHICH IS SHOWN IN INCHES.
 (+) FINAL CAMBER INDICATES NET UPWARD DISPLACEMENT
 (-) FINAL CAMBER INDICATES NET DOWNWARD DISPLACEMENT

PROJECT NO. U-2525C
GUILFORD COUNTY
 STATION: 337+20.09 -L-

SHEET 1 OF 3

STATE OF NORTH CAROLINA
 DEPARTMENT OF TRANSPORTATION
 RALEIGH

SUBSTRUCTURE

DEAD LOAD DEFLECTIONS
 SPAN A

(RL)




1/16/2018

DOCUMENT NOT CONSIDERED
 FINAL UNLESS ALL
 SIGNATURES COMPLETED

REVISIONS						SHEET NO.
NO.	BY:	DATE:	NO.	BY:	DATE:	S5-18
1			3			TOTAL SHEETS
2			4			38

STR. #5

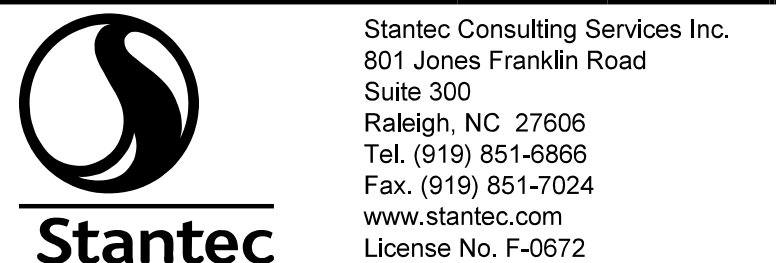

DRAWN BY : N. D'AIUTO DATE : 01-25-17
 CHECKED BY : T. N. ENNIS DATE : 03-08-17
 DESIGN ENGINEER OF RECORD : T.R. DUDECK DATE : 01/16/18

U:\Structures\Drawings\Site 5\Final\RL U-2525C-SD_CAMBER.dgn 1/12/2018 5:49:17 PM jgelle