


** INCLUDES FUTURE WEARING SURFACE IN SUPERIMPOSED DEAD LOAD.

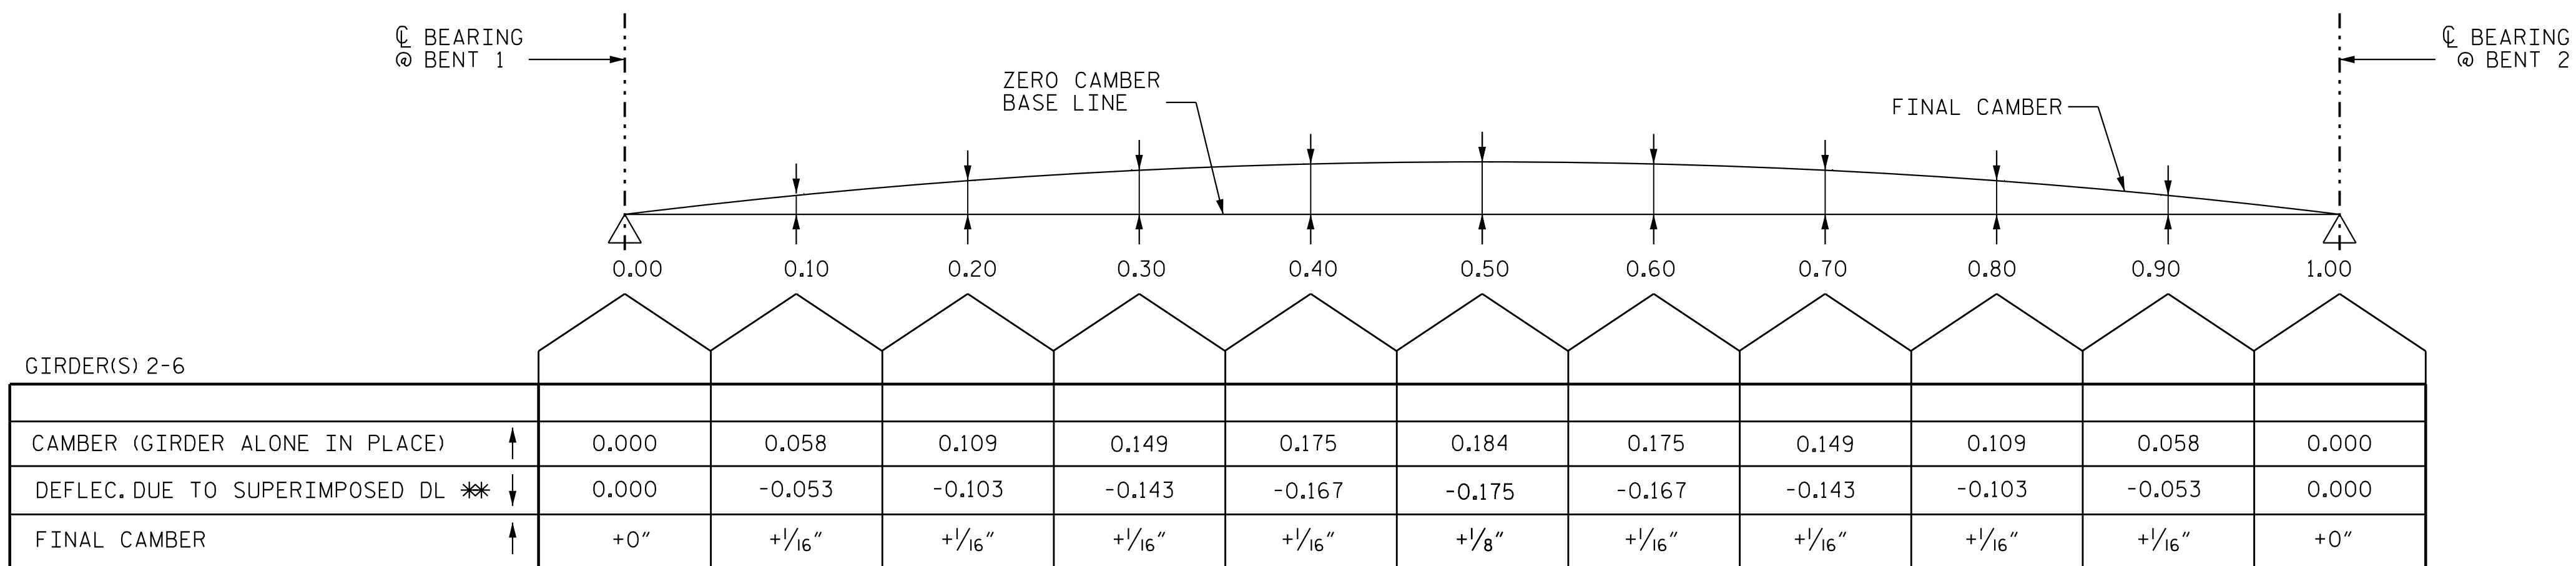

** INCLUDES FUTURE WEARING SURFACE IN SUPERIMPOSED DEAD LOAD.

SCHEMATIC CAMBER ORDINATES SPAN B

ALL VALUES ARE SHOWN IN DECIMALS OF A FOOT EXCEPT "FINAL CAMBER" WHICH IS SHOWN IN INCHES.
 (+) FINAL CAMBER INDICATES NET UPWARD DISPLACEMENT
 (-) FINAL CAMBER INDICATES NET DOWNWARD DISPLACEMENT

PROJECT NO. U-2525C
GUILFORD COUNTY
 STATION: 337+20.09 -L-

SHEET 2 OF 3

STATE OF NORTH CAROLINA
 DEPARTMENT OF TRANSPORTATION
 RALEIGH
 SUBSTRUCTURE
 DEAD LOAD DEFLECTIONS
 SPAN B
 (RL)



1/16/2018

DOCUMENT NOT CONSIDERED FINAL UNLESS ALL SIGNATURES COMPLETED

REVISIONS						SHEET NO.
NO.	BY:	DATE:	NO.	BY:	DATE:	S5-19
1			3			TOTAL SHEETS
2			4			38

STR. #5



Stantec Consulting Services Inc.
 801 Jones Franklin Road
 Suite 300
 Raleigh, NC 27606
 Tel. (919) 851-6866
 Fax. (919) 851-7024
 www.stantec.com
 License No. F-0672

DRAWN BY : N. D'AIUTO DATE : 01-25-17
 CHECKED BY : T. N. ENNIS DATE : 03-08-17

DESIGN ENGINEER OF RECORD: T.R. DUDECK DATE : 01/16/18

U:\Structures\Drawings\Site 5\Final\RL U-2525C-SD_CAMBER-2.dgn 1/12/2018 5:49:18 PM jgelle