




9/13/2017 1:16:38 PM G:\Projects\2016\U-2525C (Greensboro Eastern Loop)\Structures\Site 8\Drawings\Final\Left Lane\U2525C\_SMU\_EB2\_Site 8\_L.T.dgn

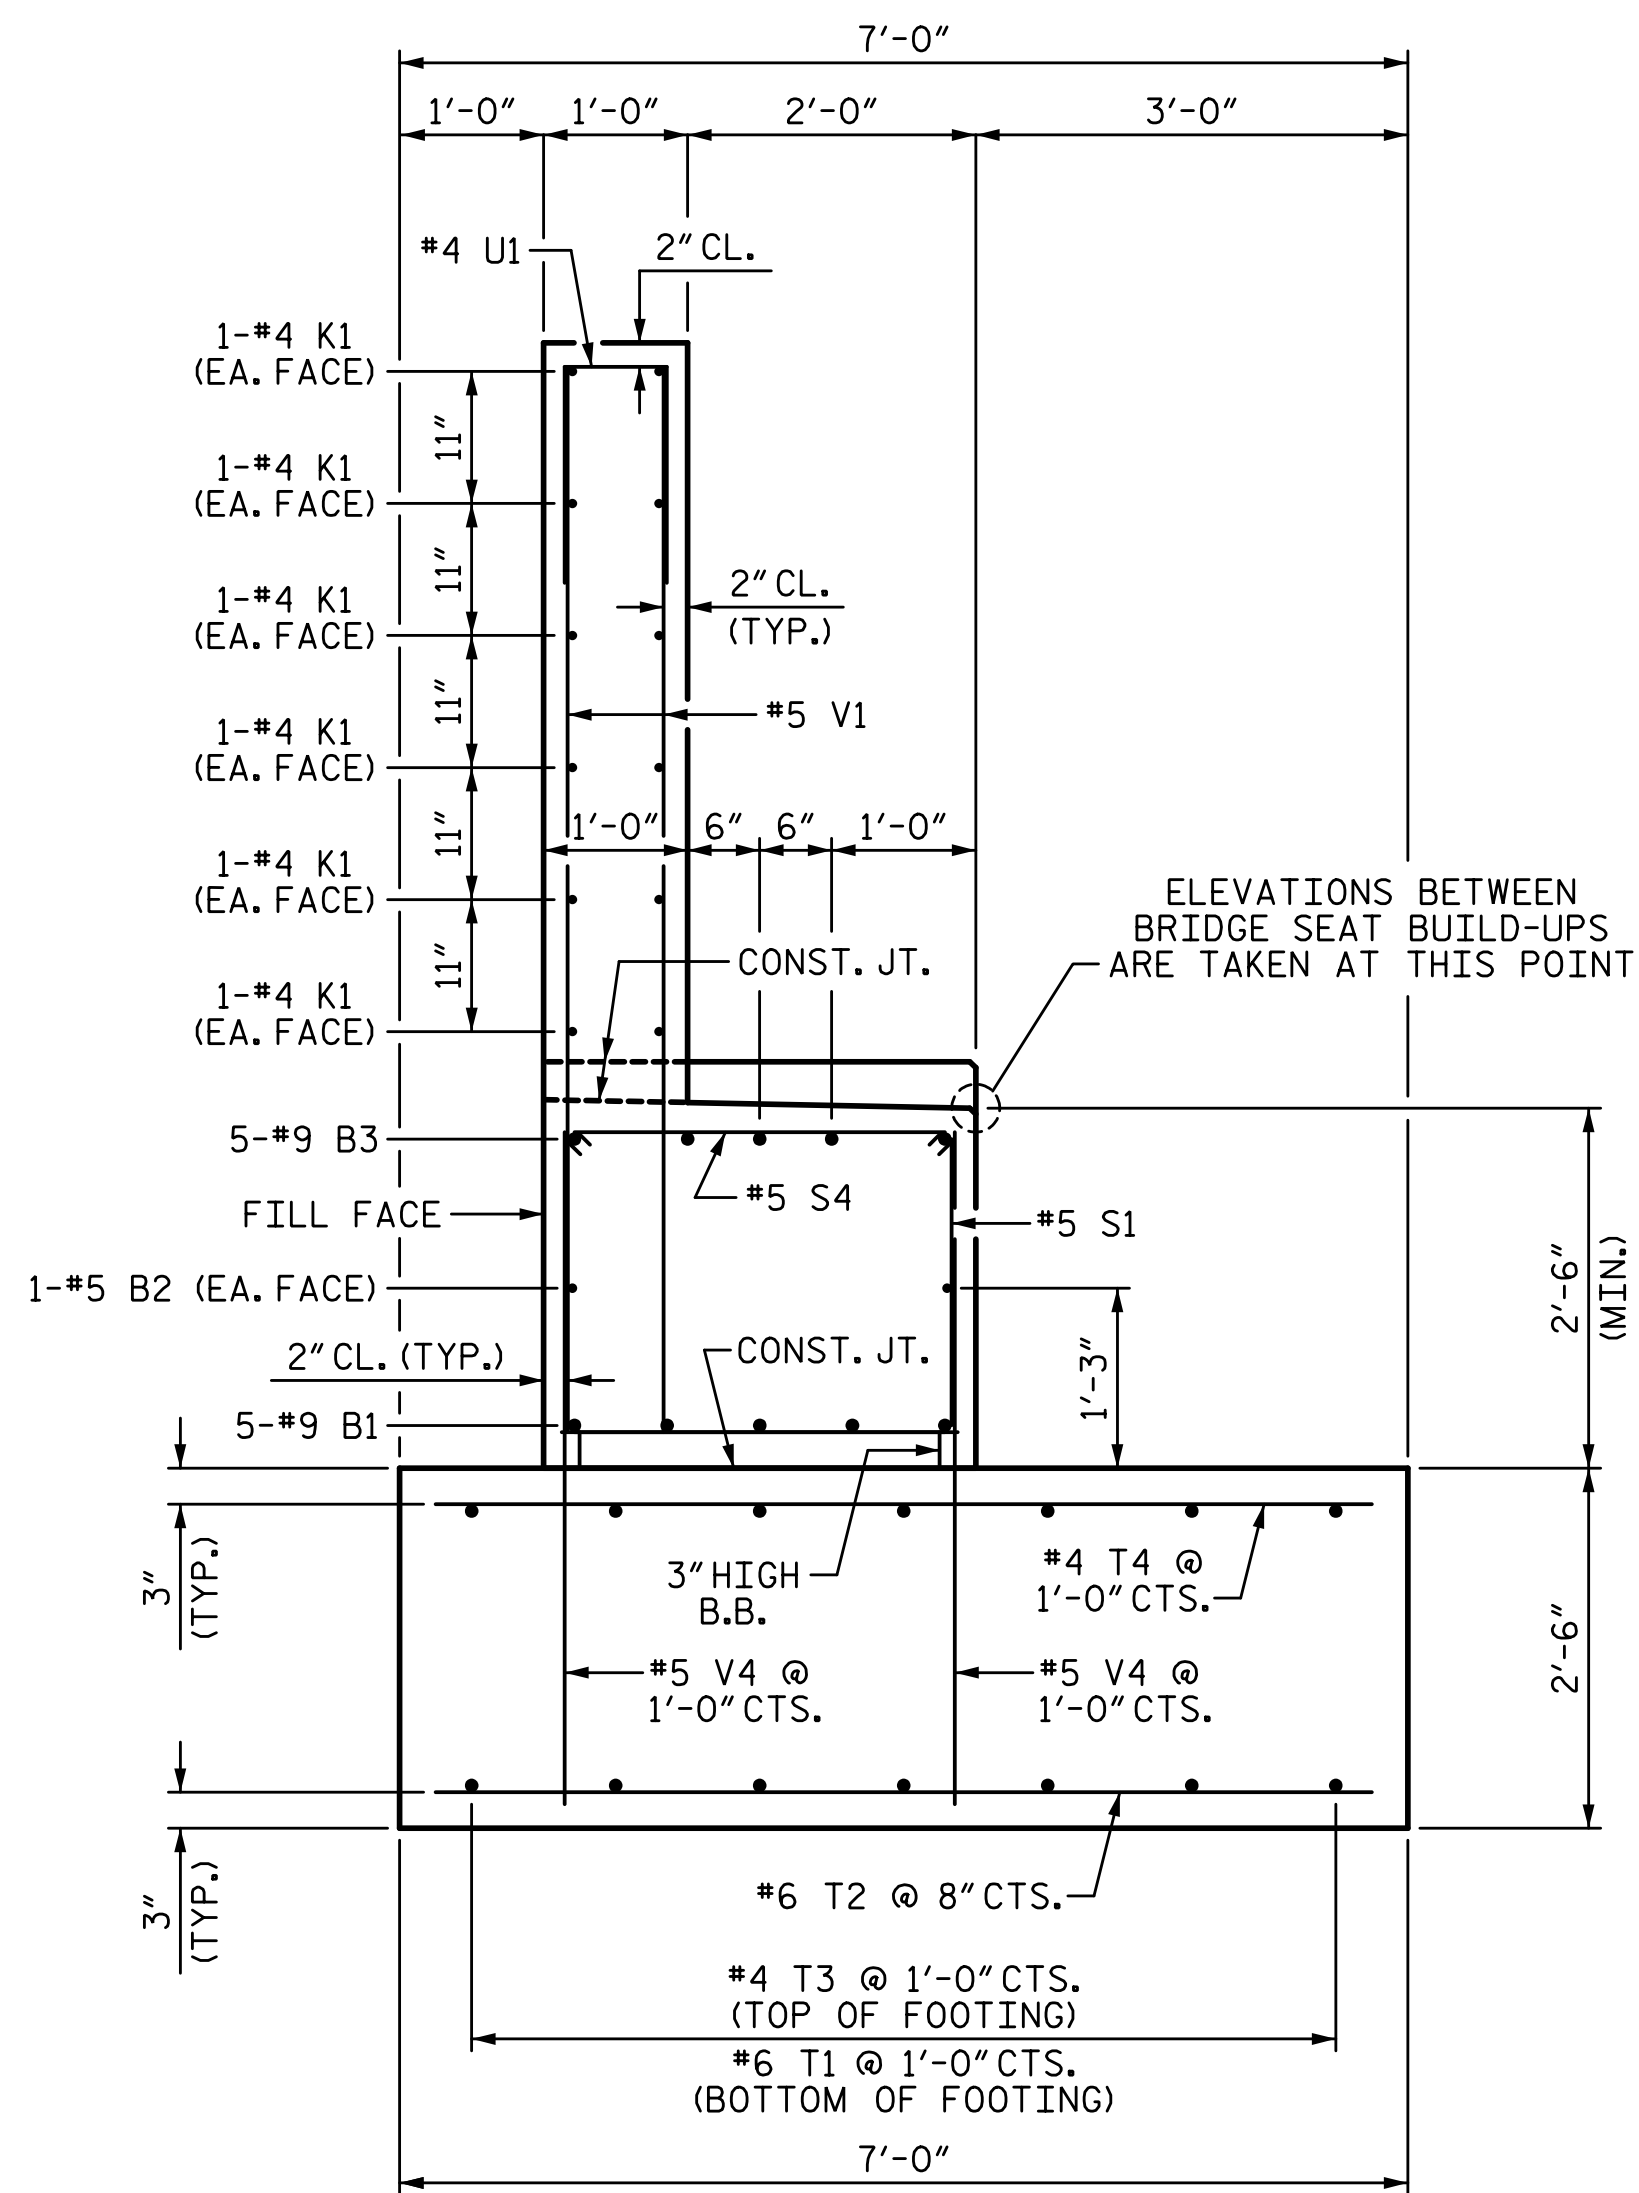

SECTION A-A

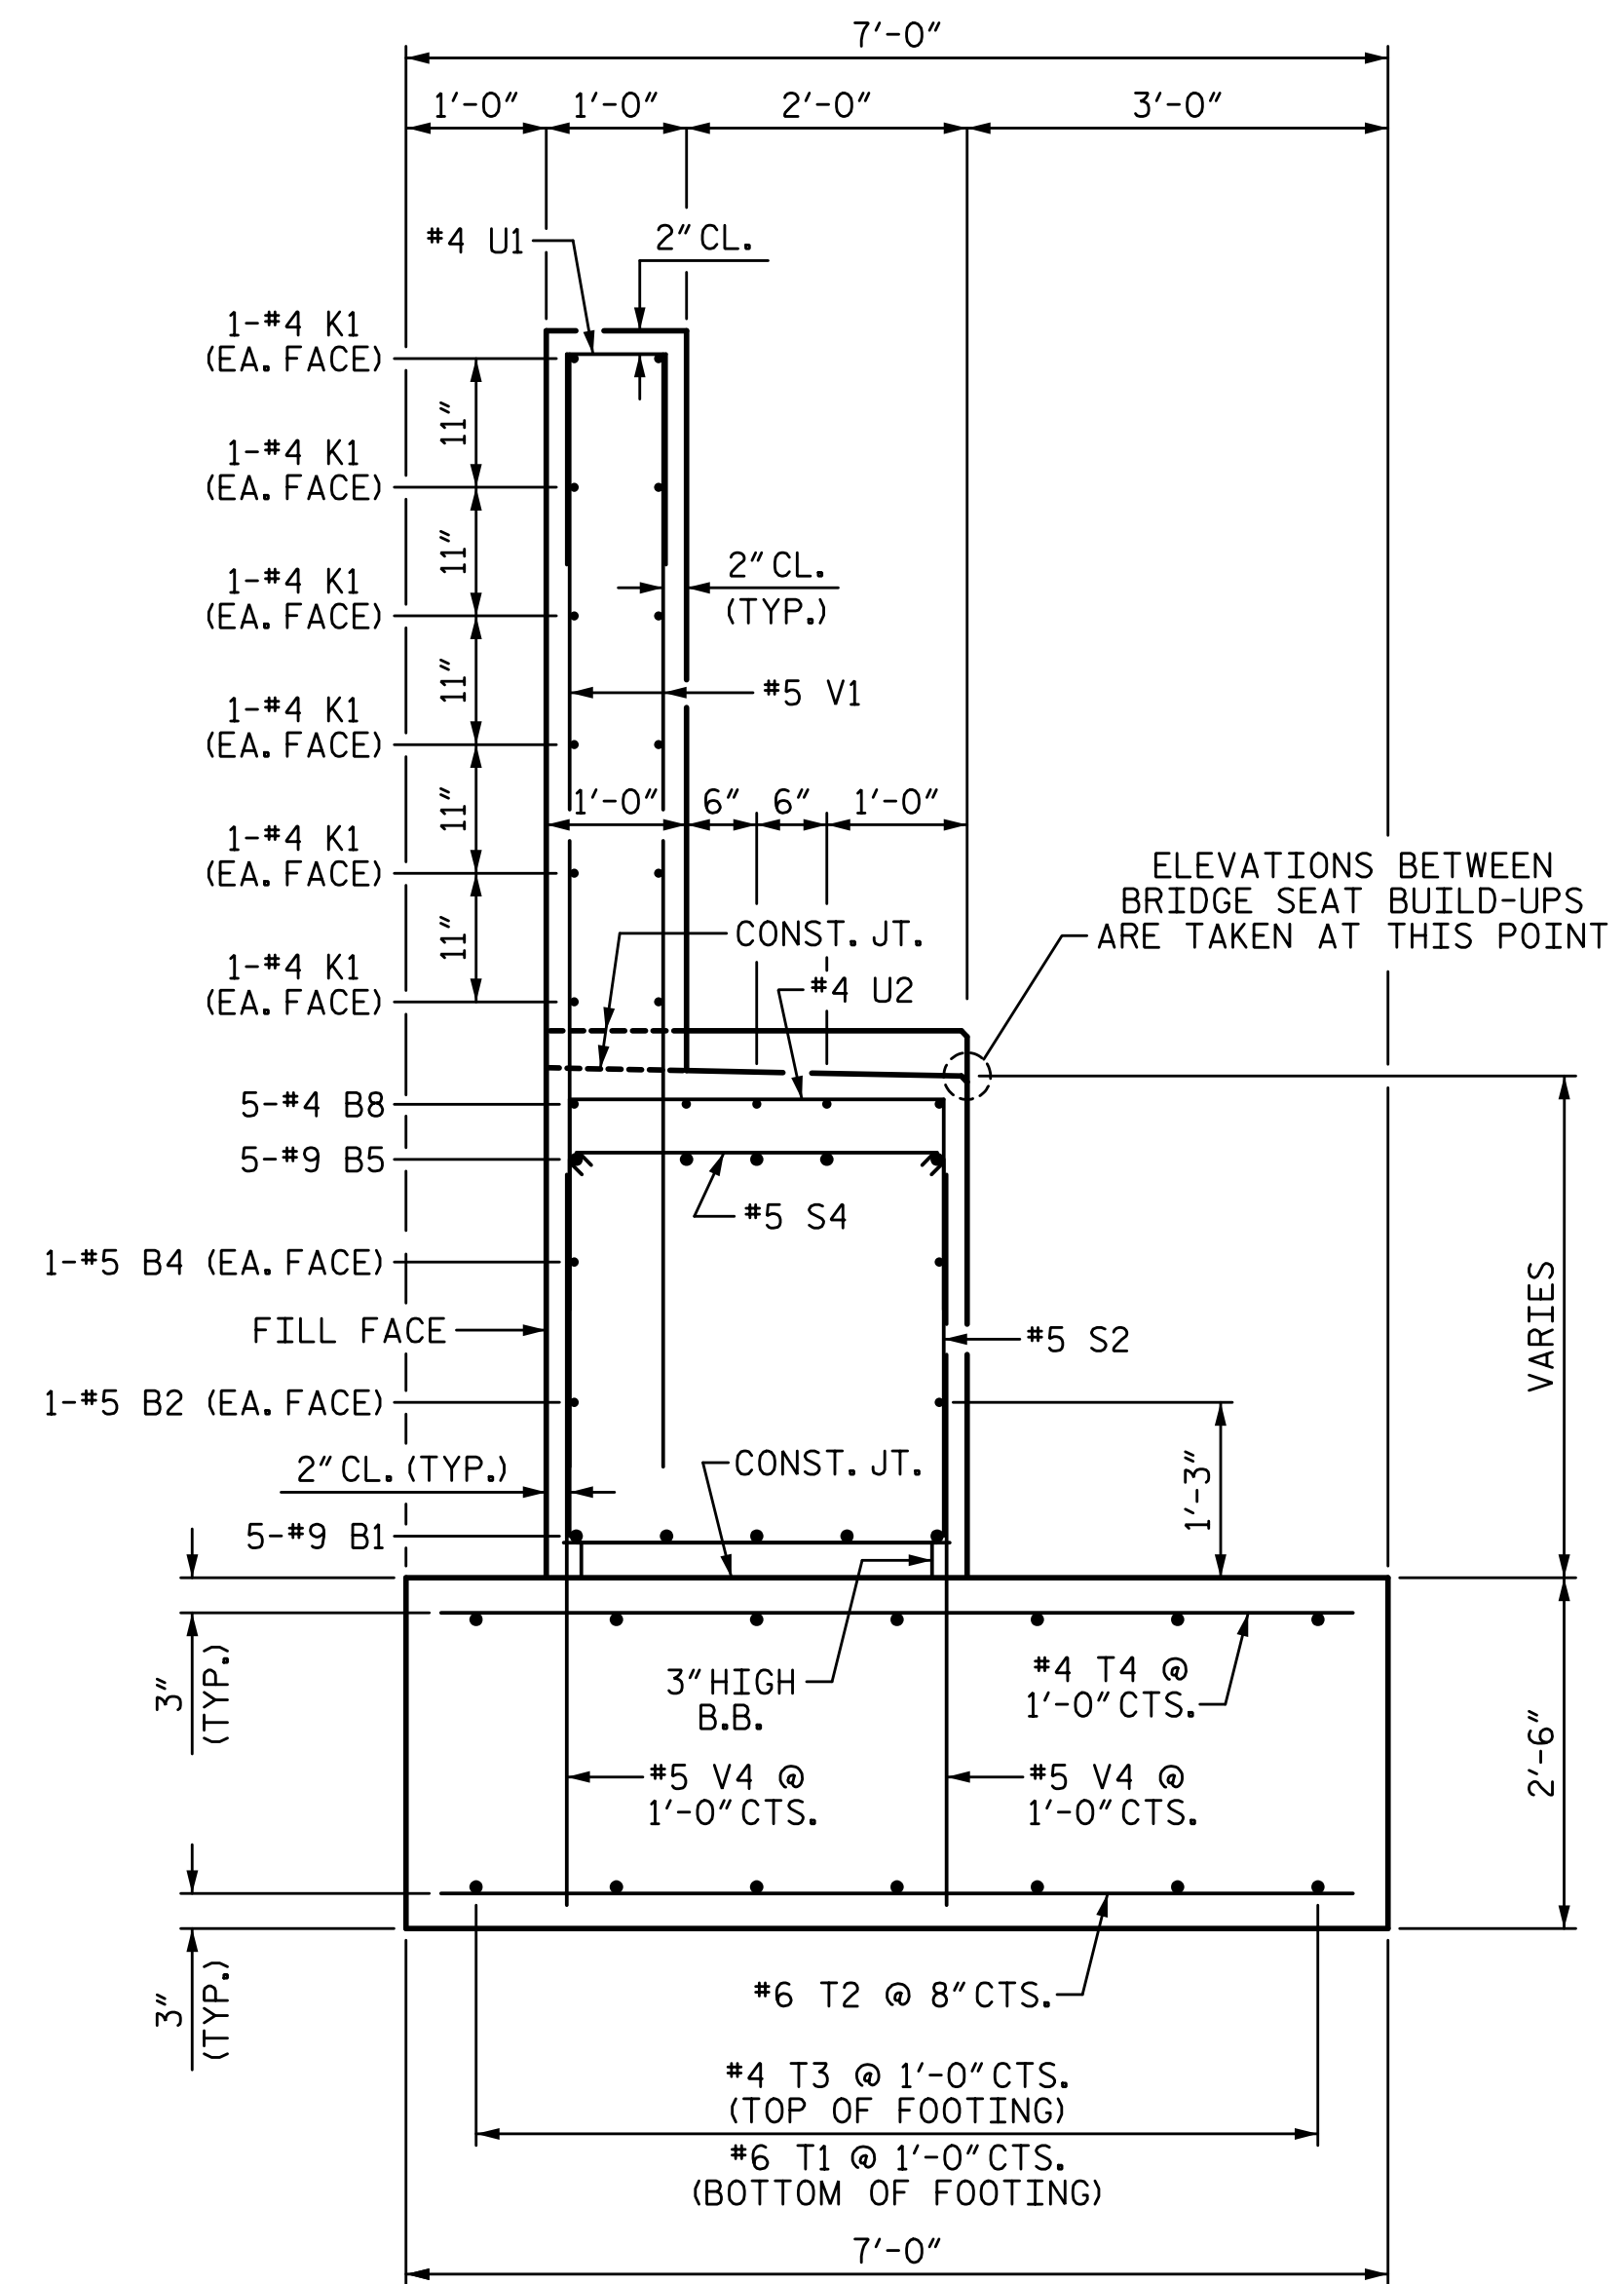

SECTION B-B

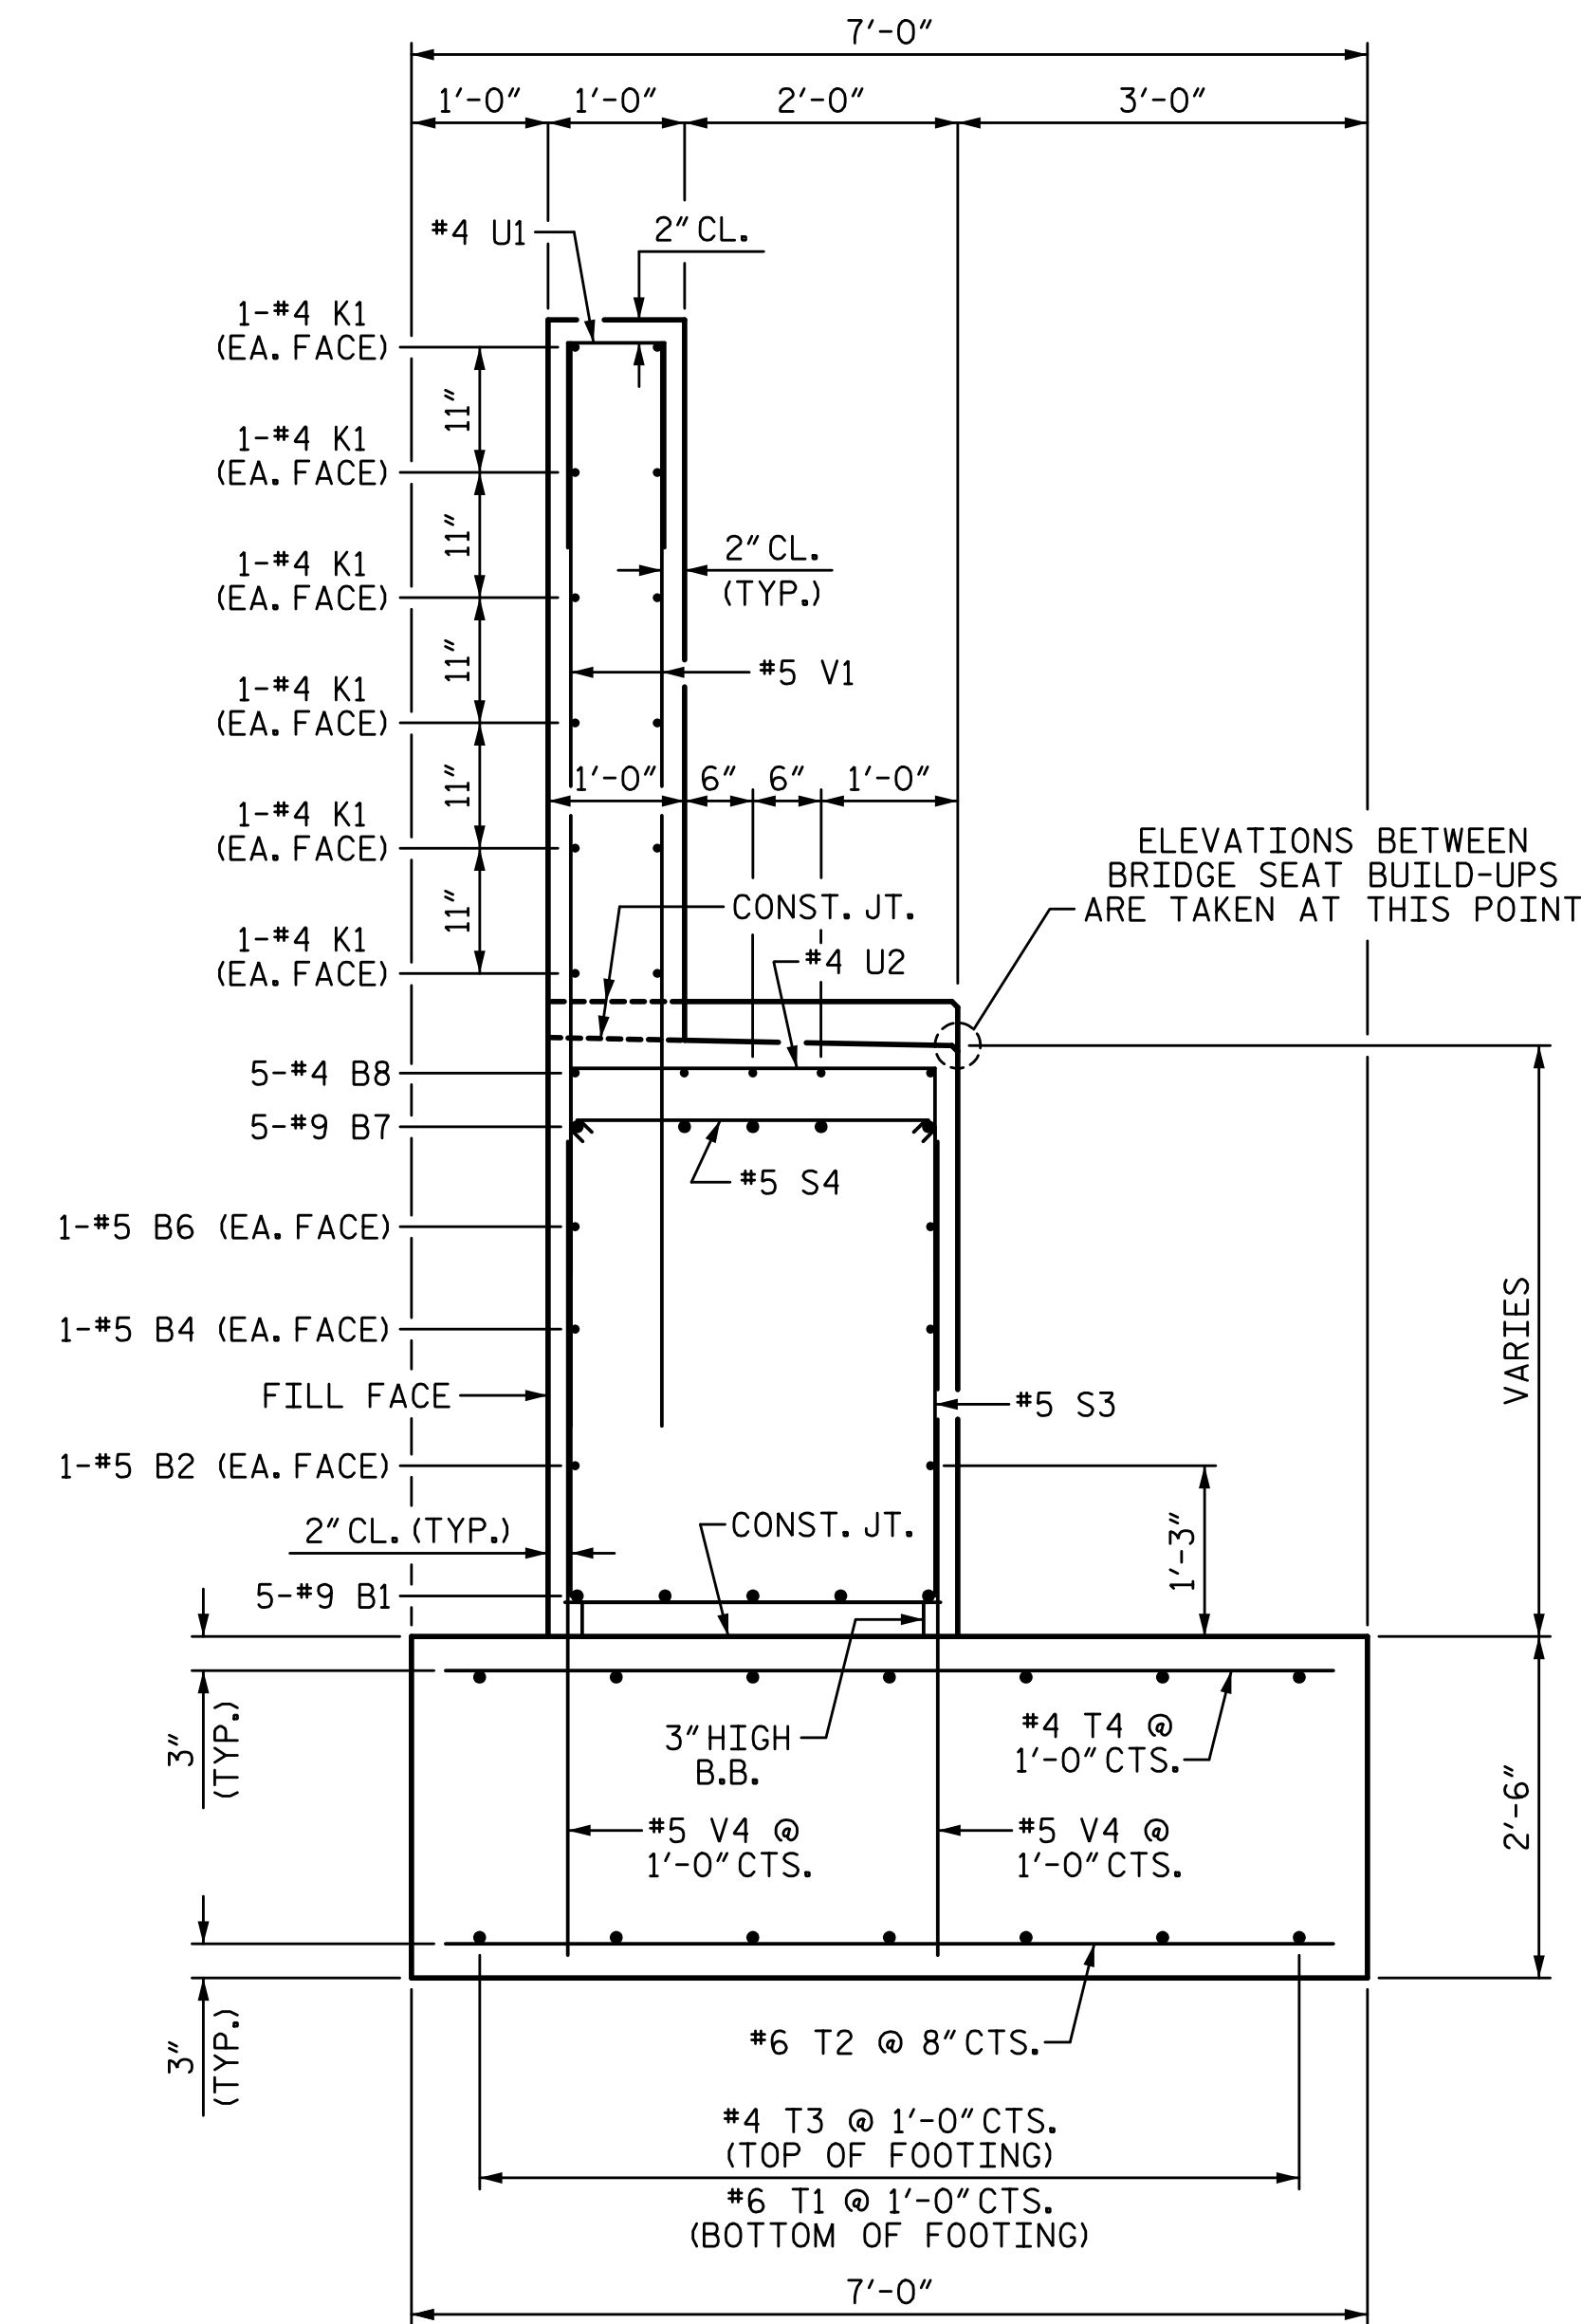

SECTION C-C

PROJECT NO. U-2525C  
GUILFORD COUNTY  
 STATION: 470+43.12 -L-

SHEET 3 OF 4

STATE OF NORTH CAROLINA  
 DEPARTMENT OF TRANSPORTATION  
 RALEIGH  
 SUBSTRUCTURE  
 END BENT 2  
 LEFT LANE

REVISIONS						SHEET NO.
NO.	BY:	DATE:	NO.	BY:	DATE:	S8-29
1			3			TOTAL SHEETS
2			4			32

PLANS PREPARED BY:  
**SEA & ASSOCIATES**  
 5640 Dillard Drive  
 Suite 200  
 Cary, NC 27518  
 (919) 852-0468  
 (919) 852-0538 (Fax)  
 www.simpsonengr.com  
 LICENSURE NO. C-2521



9/13/2017

**DOCUMENT NOT CONSIDERED FINAL  
 UNLESS ALL SIGNATURES COMPLETED**

DRAWN BY: <u>R. SEALEY</u>	DATE: <u>8-17</u>
CHECKED BY: <u>M.A. AVERETTE</u>	DATE: <u>8-17</u>
DESIGN ENGINEER OF RECORD: <u>M.A. AVERETTE</u>	DATE: <u>8-17</u>