



SECTION A-A

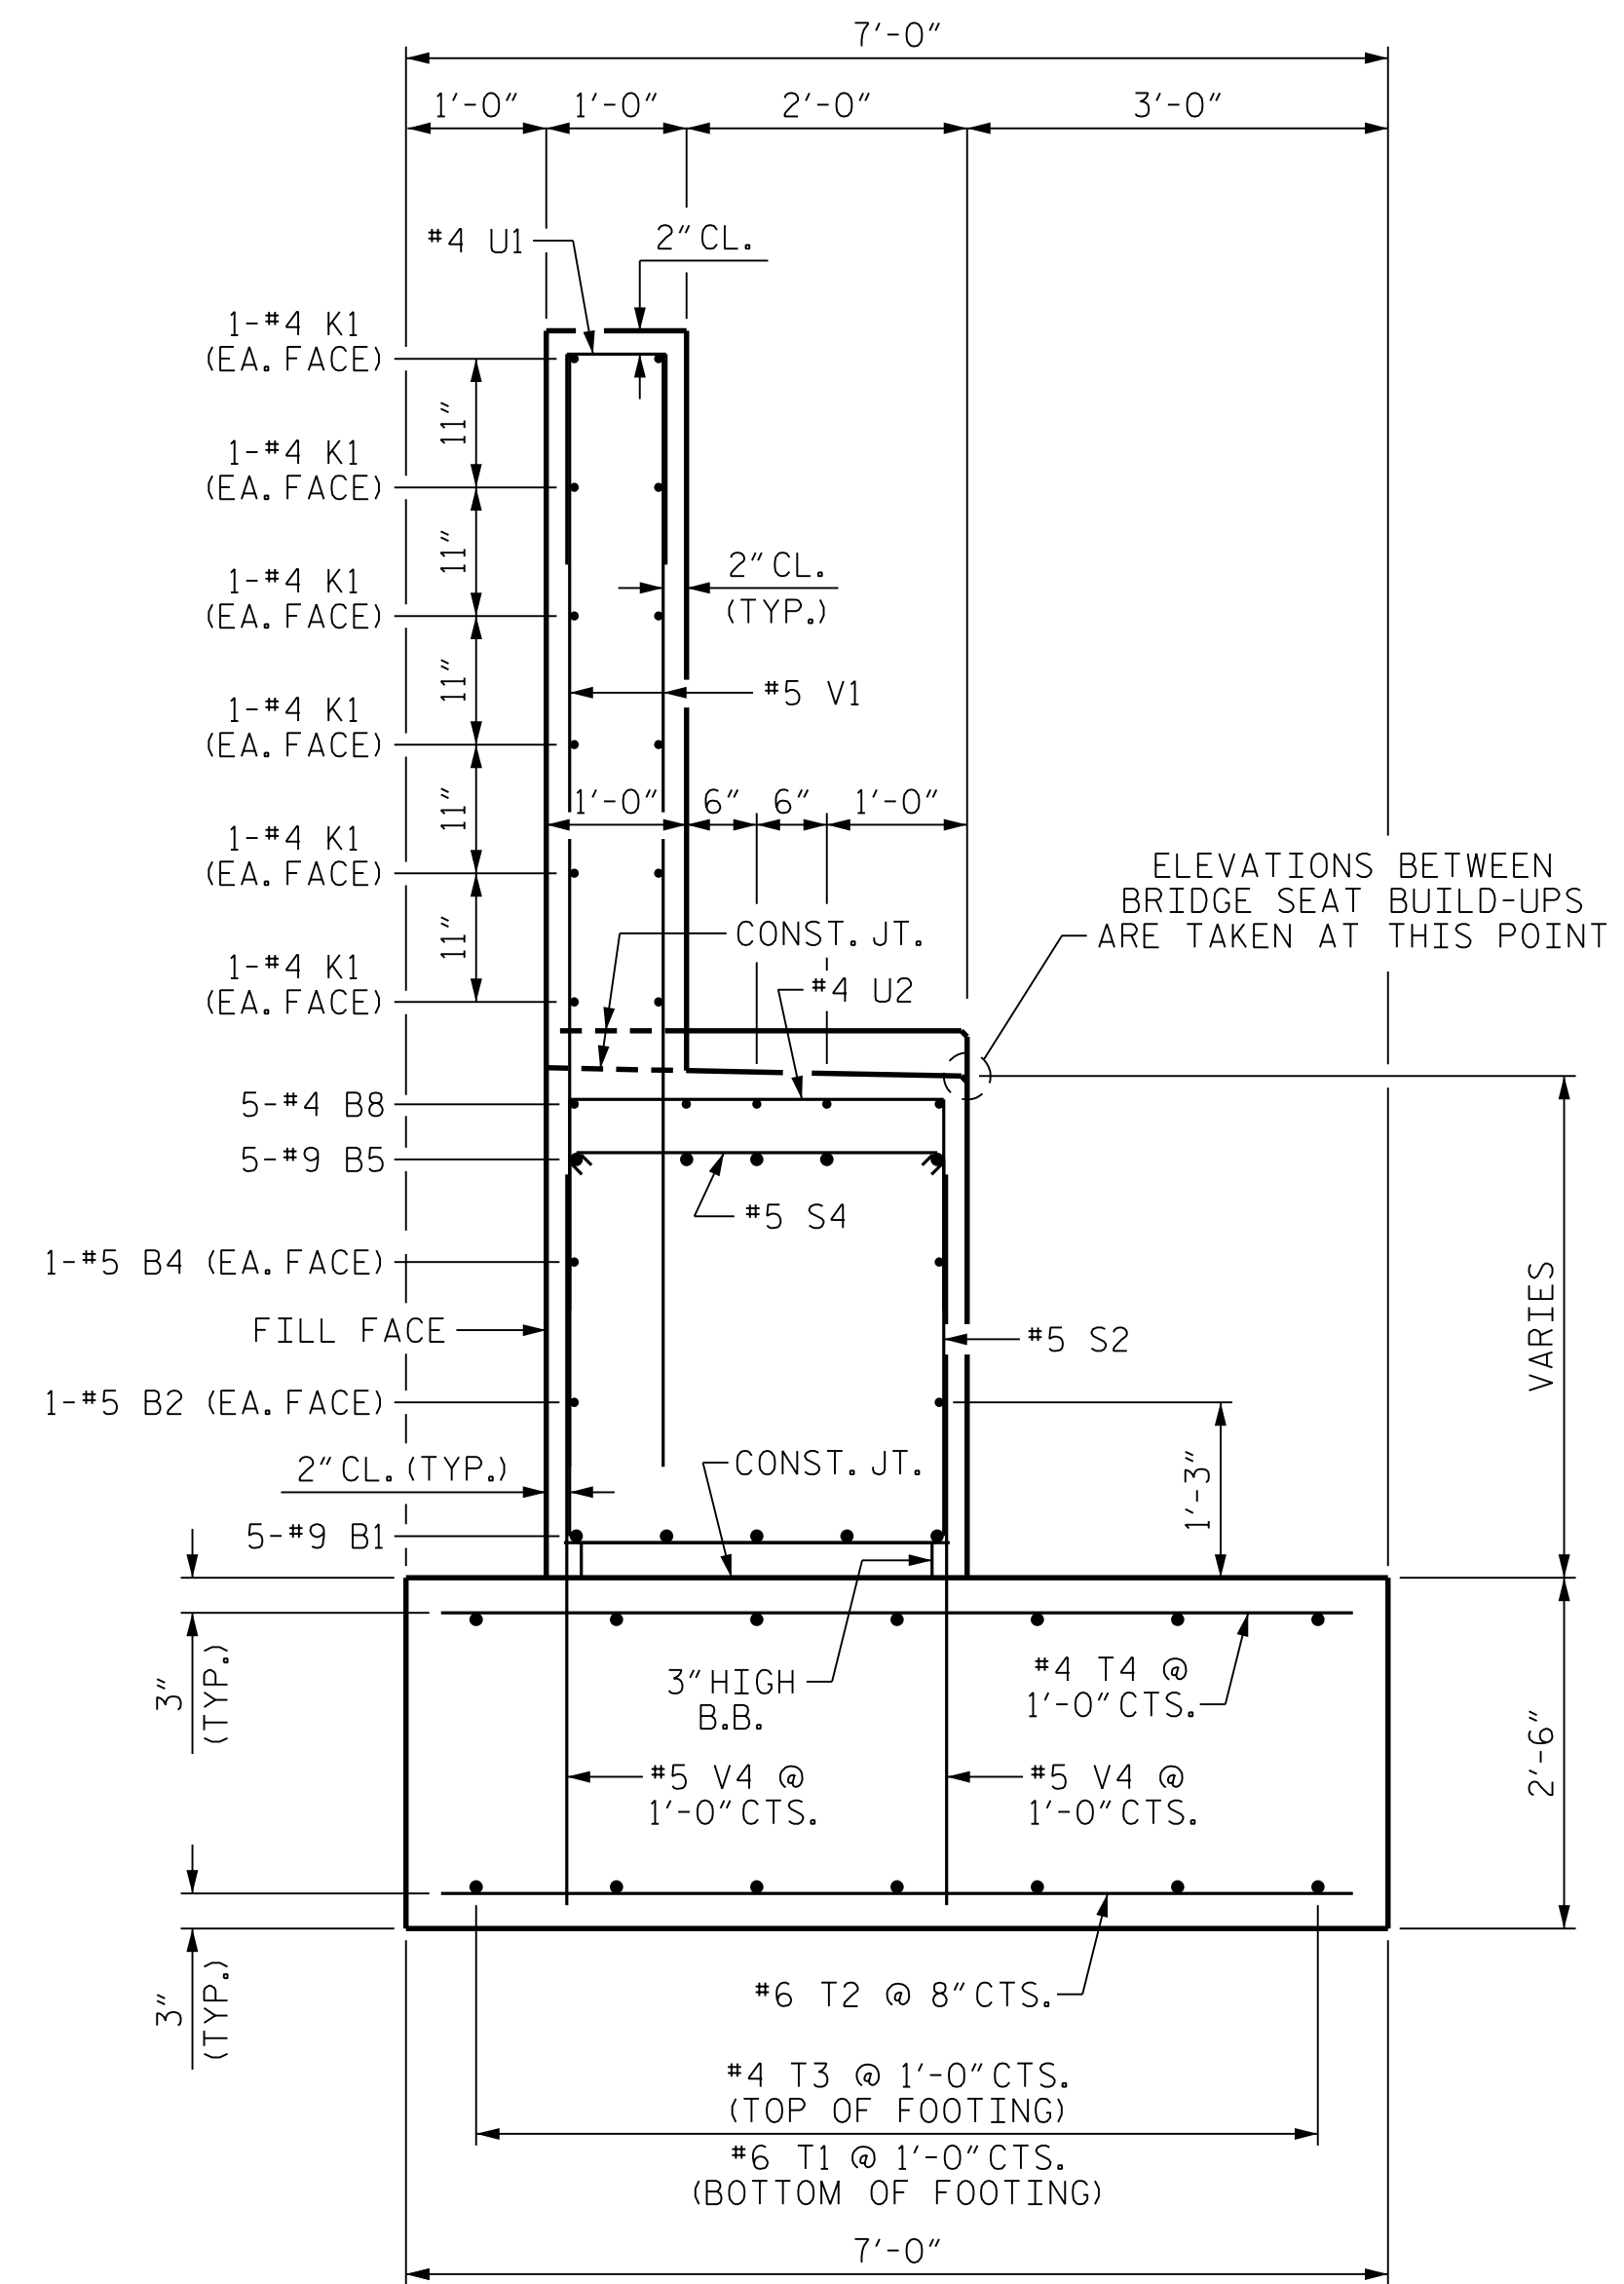

SECTION B-B

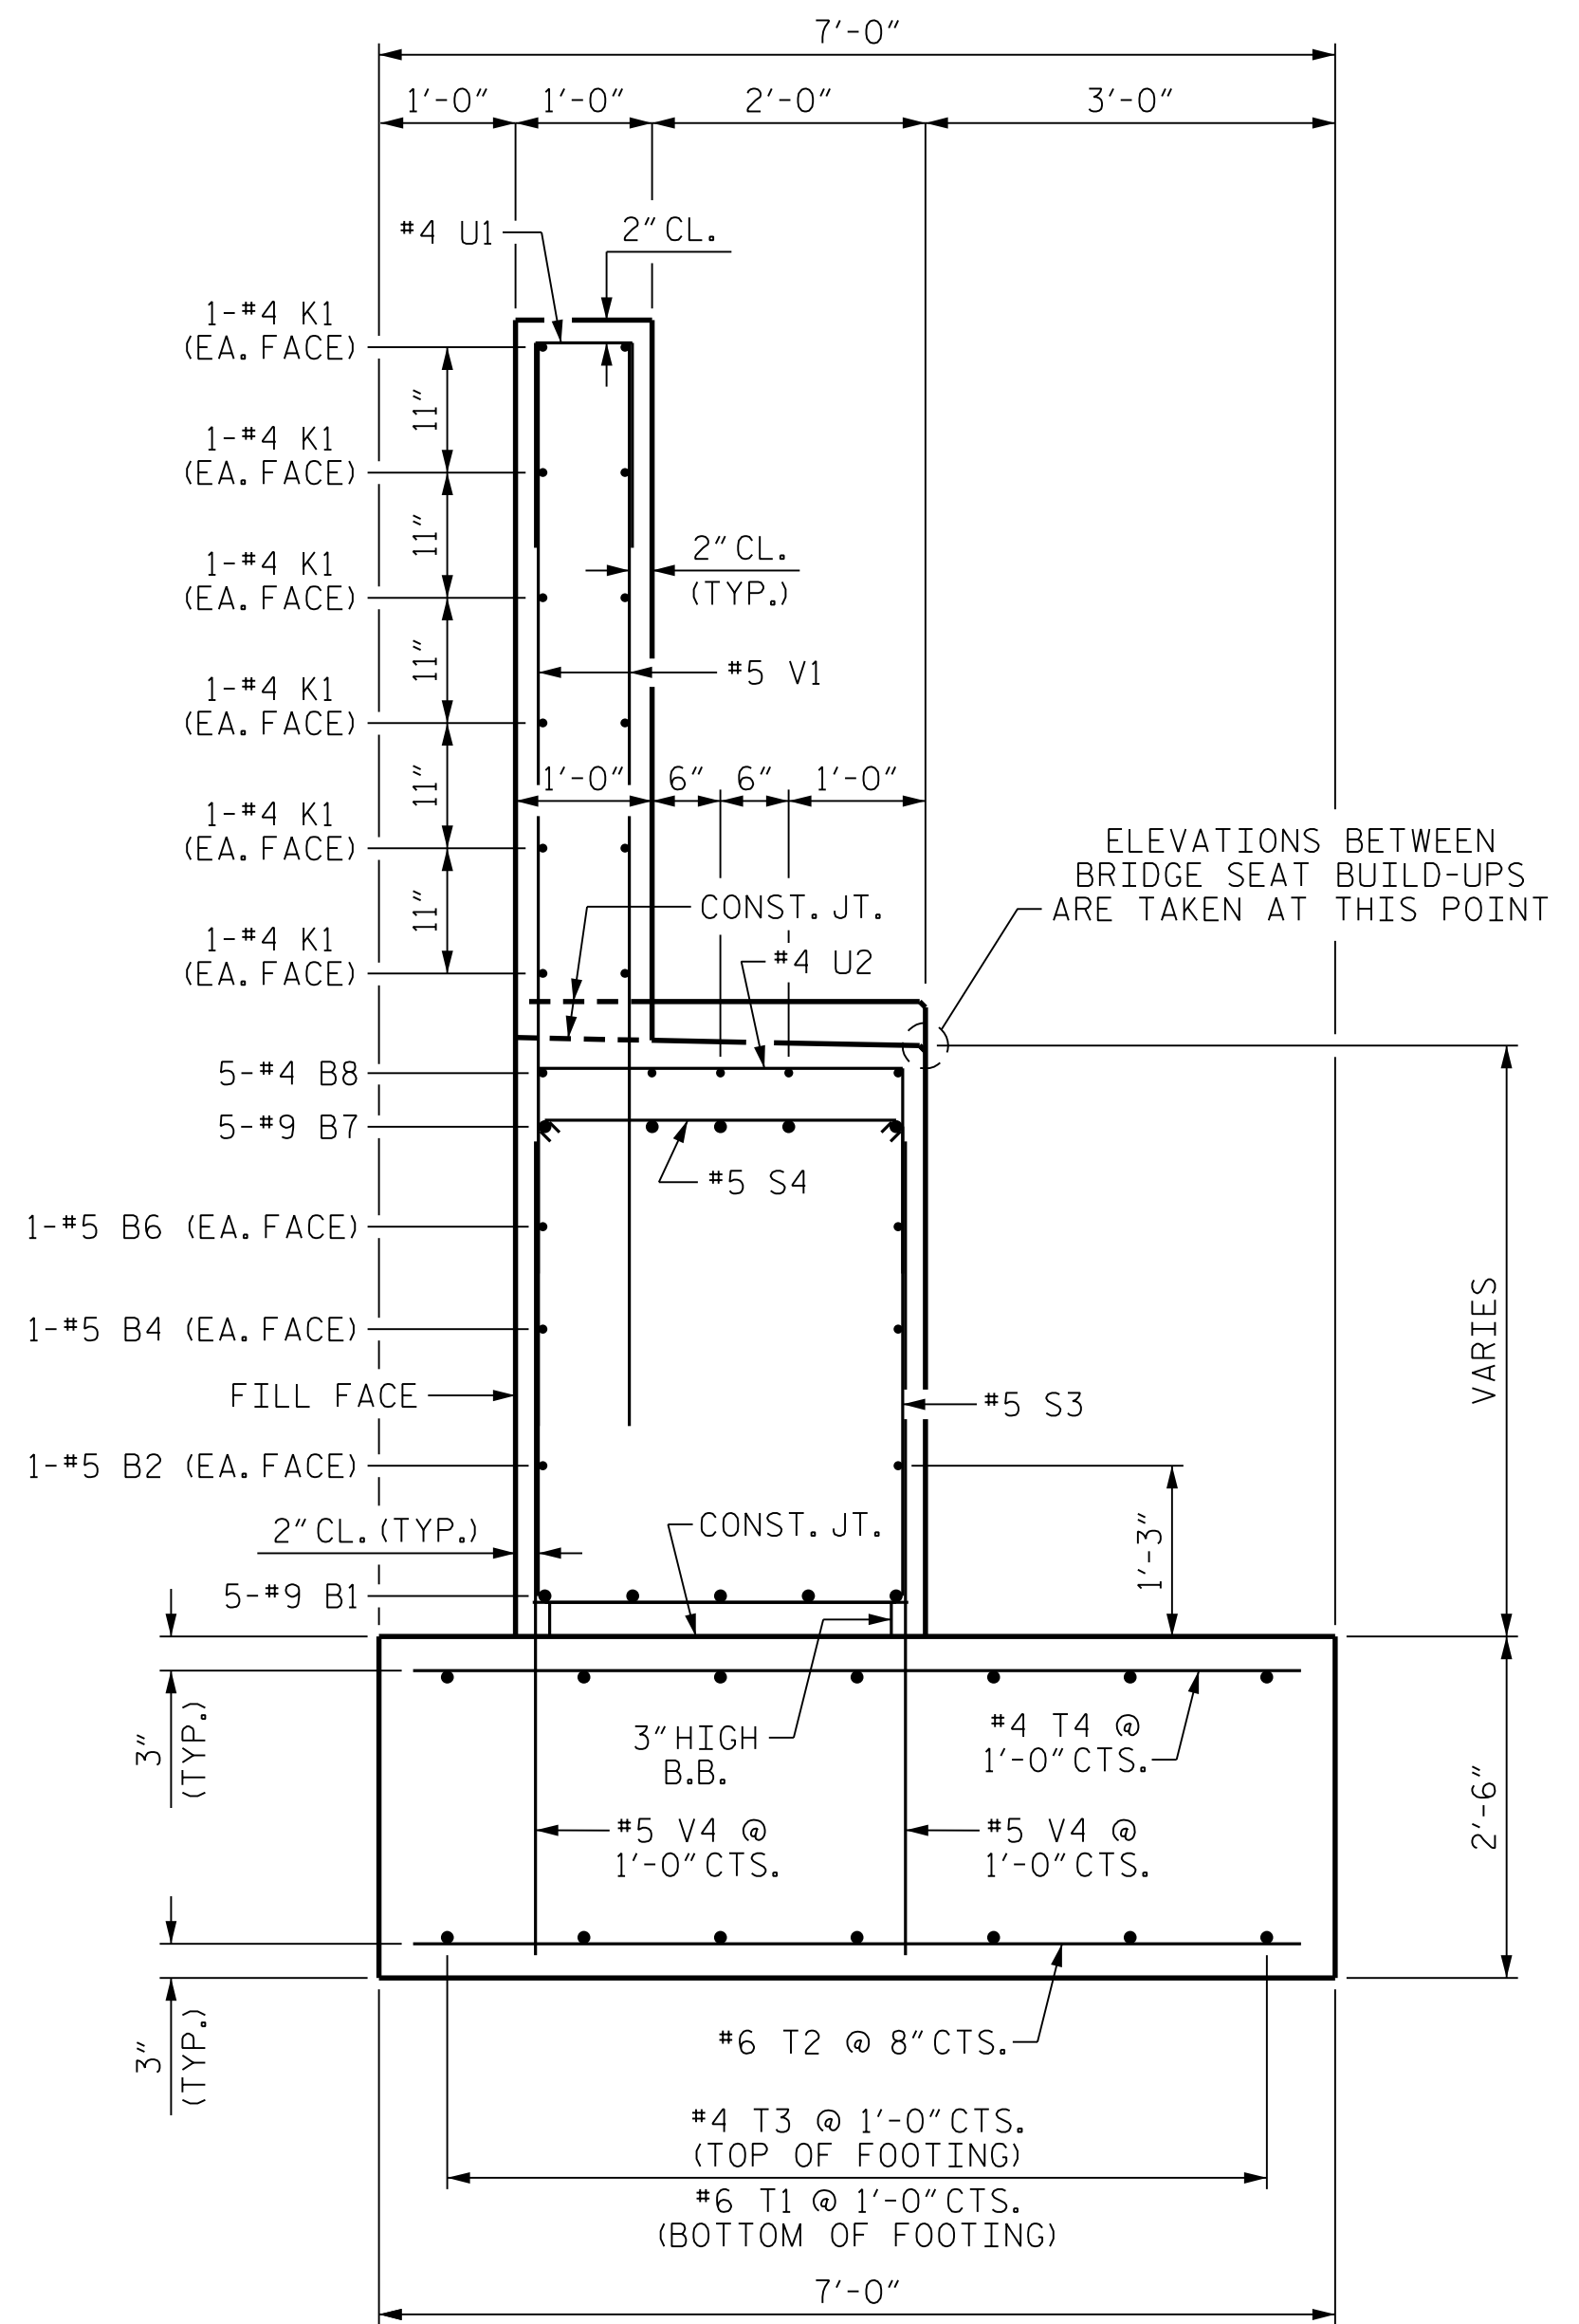

SECTION C-C

PROJECT NO. U-2525C
GUILFORD COUNTY
 STATION: 470+43.12 -L-

SHEET 3 OF 4

STATE OF NORTH CAROLINA
 DEPARTMENT OF TRANSPORTATION
 RALEIGH
 SUBSTRUCTURE
 END BENT 1
 RIGHT LANE

PLANS PREPARED BY:
SE & A
 SIMPSON ENGINEERS ASSOCIATES
 5640 Dillard Drive
 Suite 200
 Cary, NC 27518
 (919) 852-0468
 (919) 852-0538 (Fax)
 www.simpsonengr.com
 LICENSURE NO. C-2521



REVISIONS				SHEET NO.	
NO.	BY:	DATE:	NO.	BY:	DATE:
1			3		
2			4		

TOTAL SHEETS: 32

**DOCUMENT NOT CONSIDERED FINAL
 UNLESS ALL SIGNATURES COMPLETED**

\$DATE\$ \$TIME\$ \$FILE\$

DRAWN BY: <u>R. SEALEY</u>	DATE: <u>8-17</u>
CHECKED BY: <u>M.A. AVERETTE</u>	DATE: <u>8-17</u>
DESIGN ENGINEER OF RECORD: <u>M.A. AVERETTE</u>	DATE: <u>8-17</u>