





8/17/99

C1	PROP. 1.5" S9.5C
C2	PROP. 3" S9.5C
D1	PROP. 4" I19.0C
E1	PROP. 4" B25.0B
E2	PROP. 5.5" B25.0C
R1	2'-6" CONC. CURB AND GUTTER.
R2	MONOLITHIC ISLAND (KEYED-IN)
R3	CONC ISLAND COVER
S	MULTI-USE PATH
T	EARTH MATERIAL
U	EXISTING PAVEMENT
V	1.5" MILLING
W	WEDGING (SEE SHEET 2A-1)

NOTE: ALL PAVEMENT SLOPES ARE 1:1 UNLESS SHOWN OTHERWISE
 NOTE: FOR EXISTING CROSS SLOPE, SEE CROSS SECTIONS
 *MIRROR SECTION
 **ADD 3' WITH GUARDRAIL

Stantec
 Stantec Consulting Services Inc.
 801 Jones Franklin Road
 Suite 300
 Raleigh, NC 27606
 Tel. (919) 851-6866
 Fax. (919) 851-7024
 www.stantec.com
 License No. F-0672

PROJECT REFERENCE NO. U-6084	SHEET NO. 2A-2
RW SHEET NO.	
ROADWAY DESIGN ENGINEER A. Dean Sarvis 1/11/2018	PAVEMENT DESIGN ENGINEER Sean Michael Epperson 1/11/2018
DOCUMENT NOT CONSIDERED FINAL UNLESS ALL SIGNATURES COMPLETED	

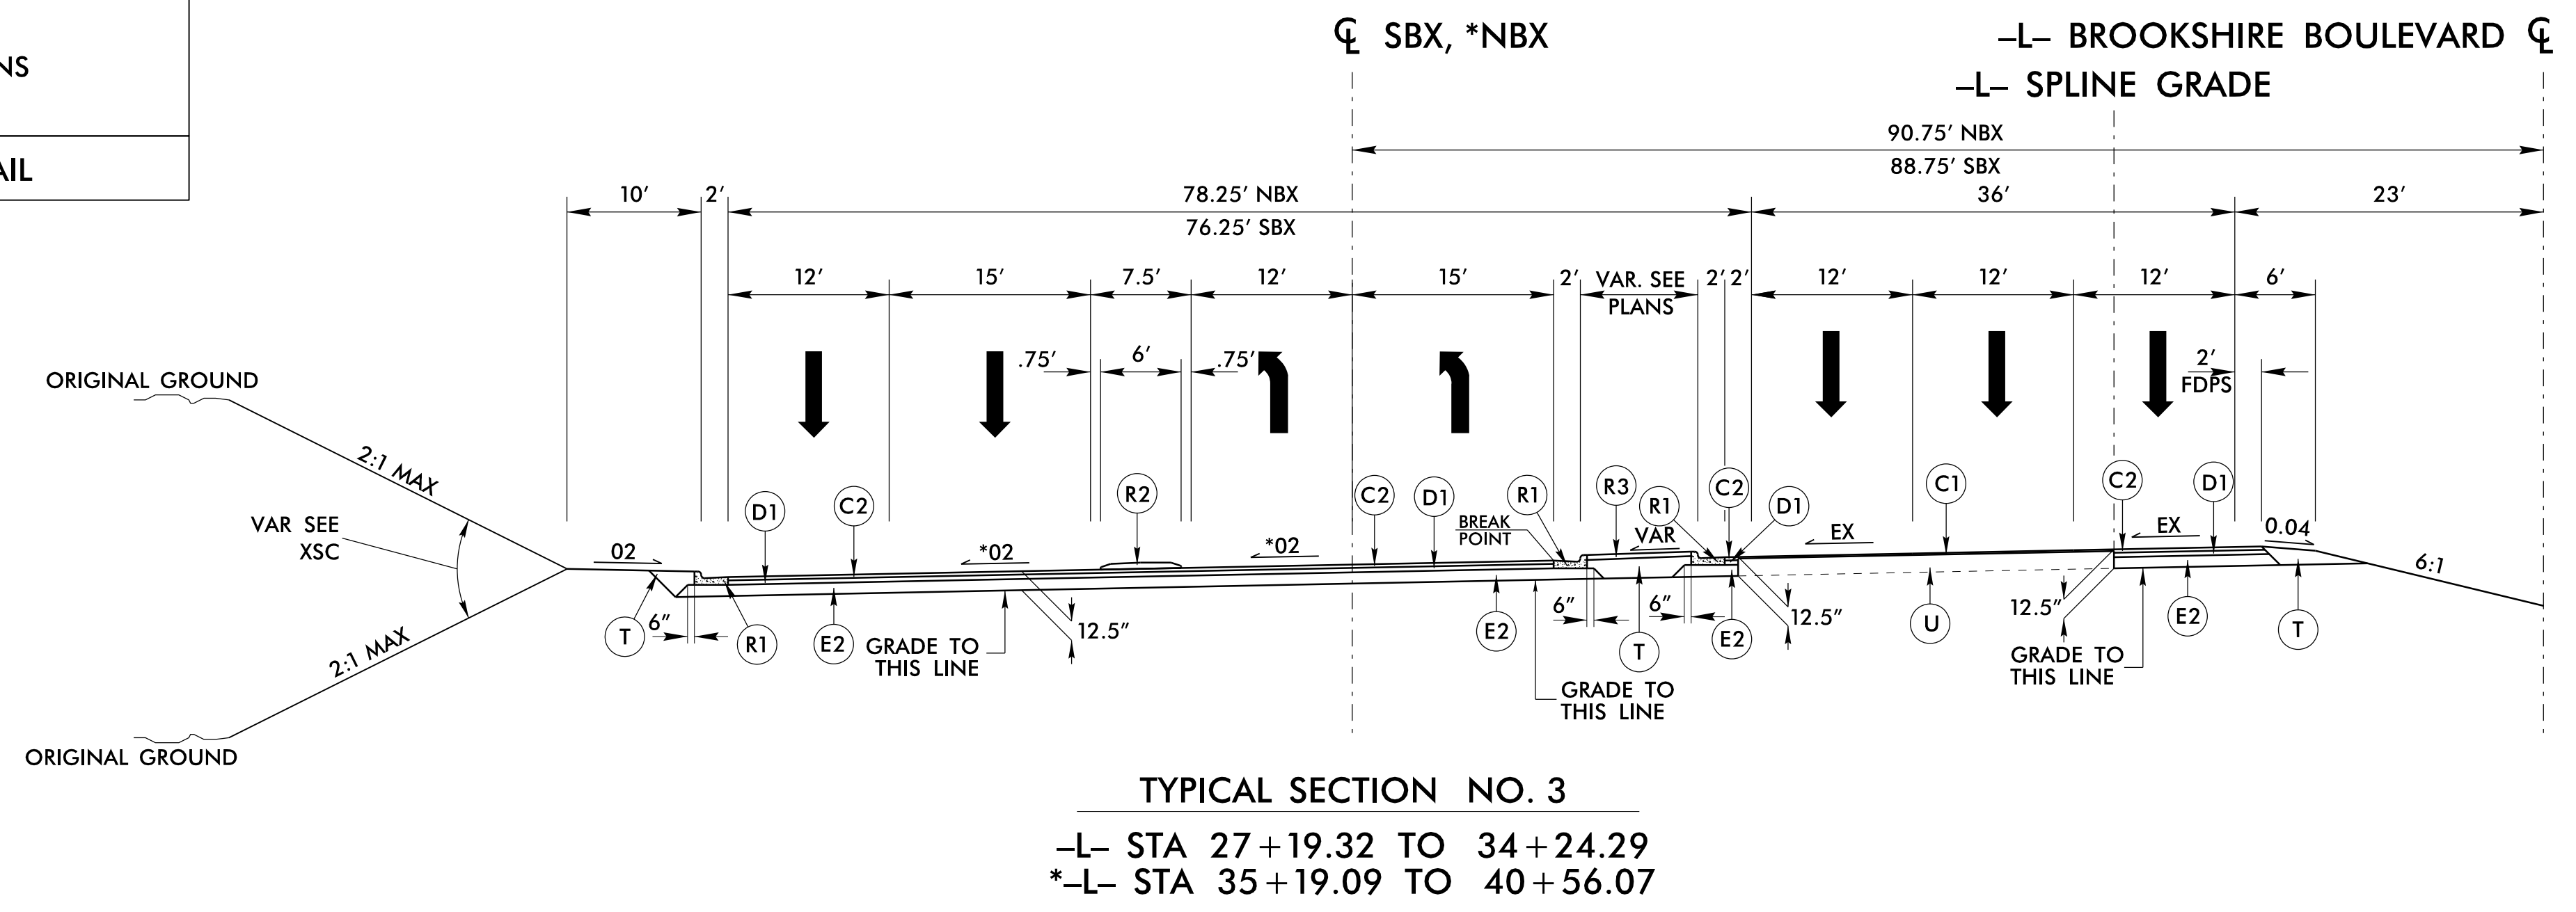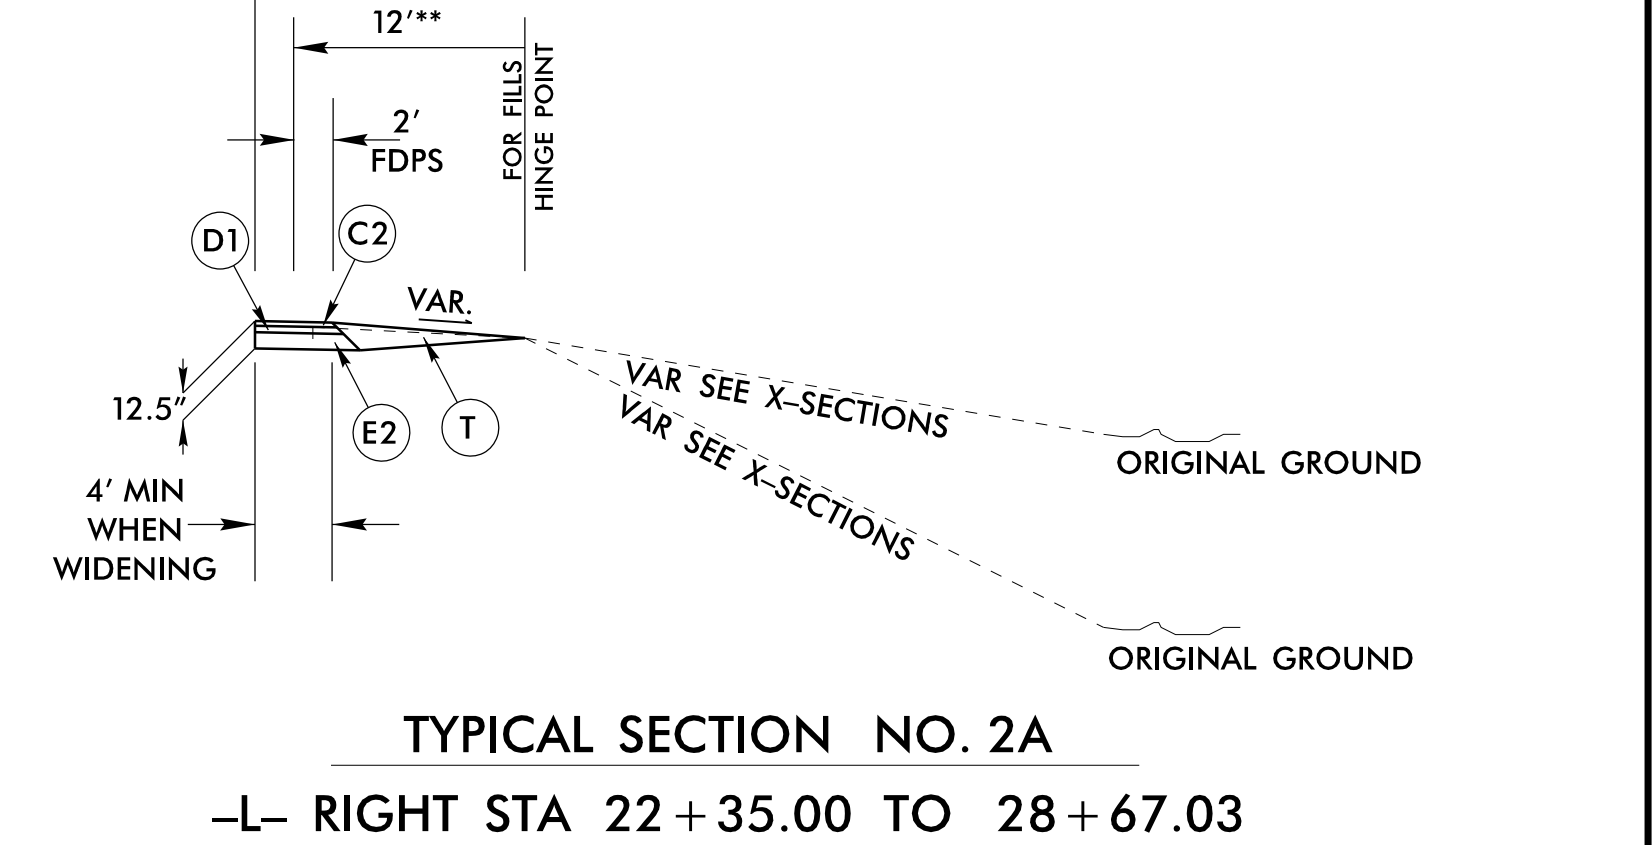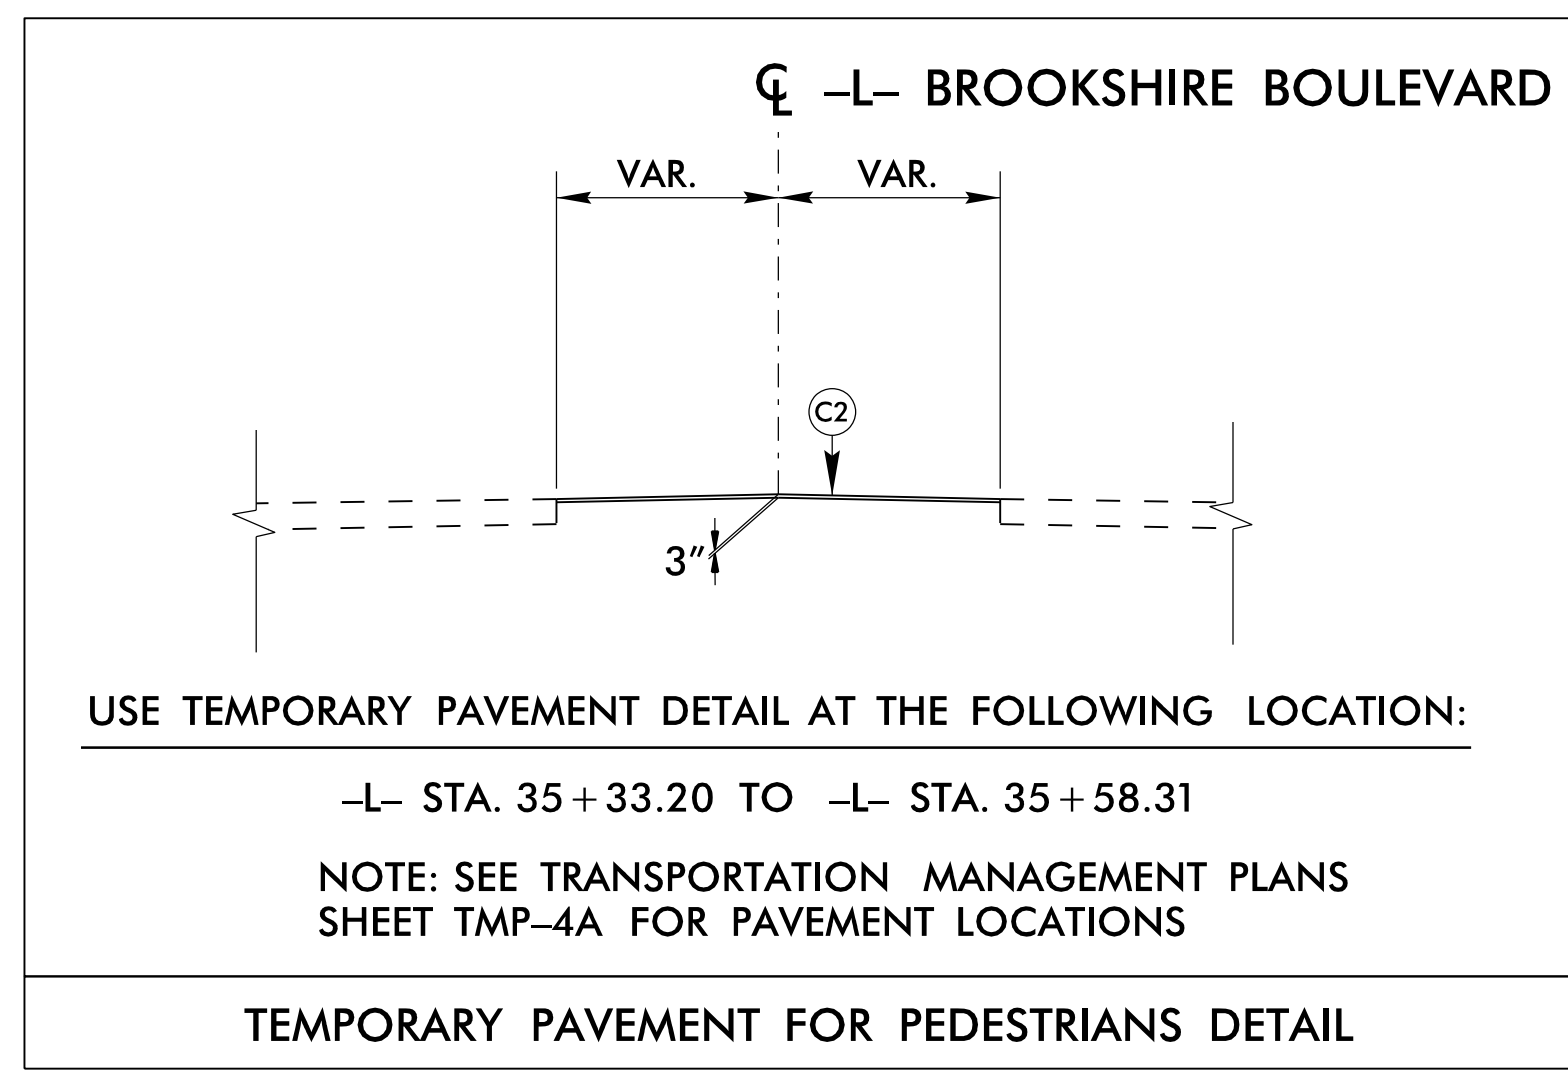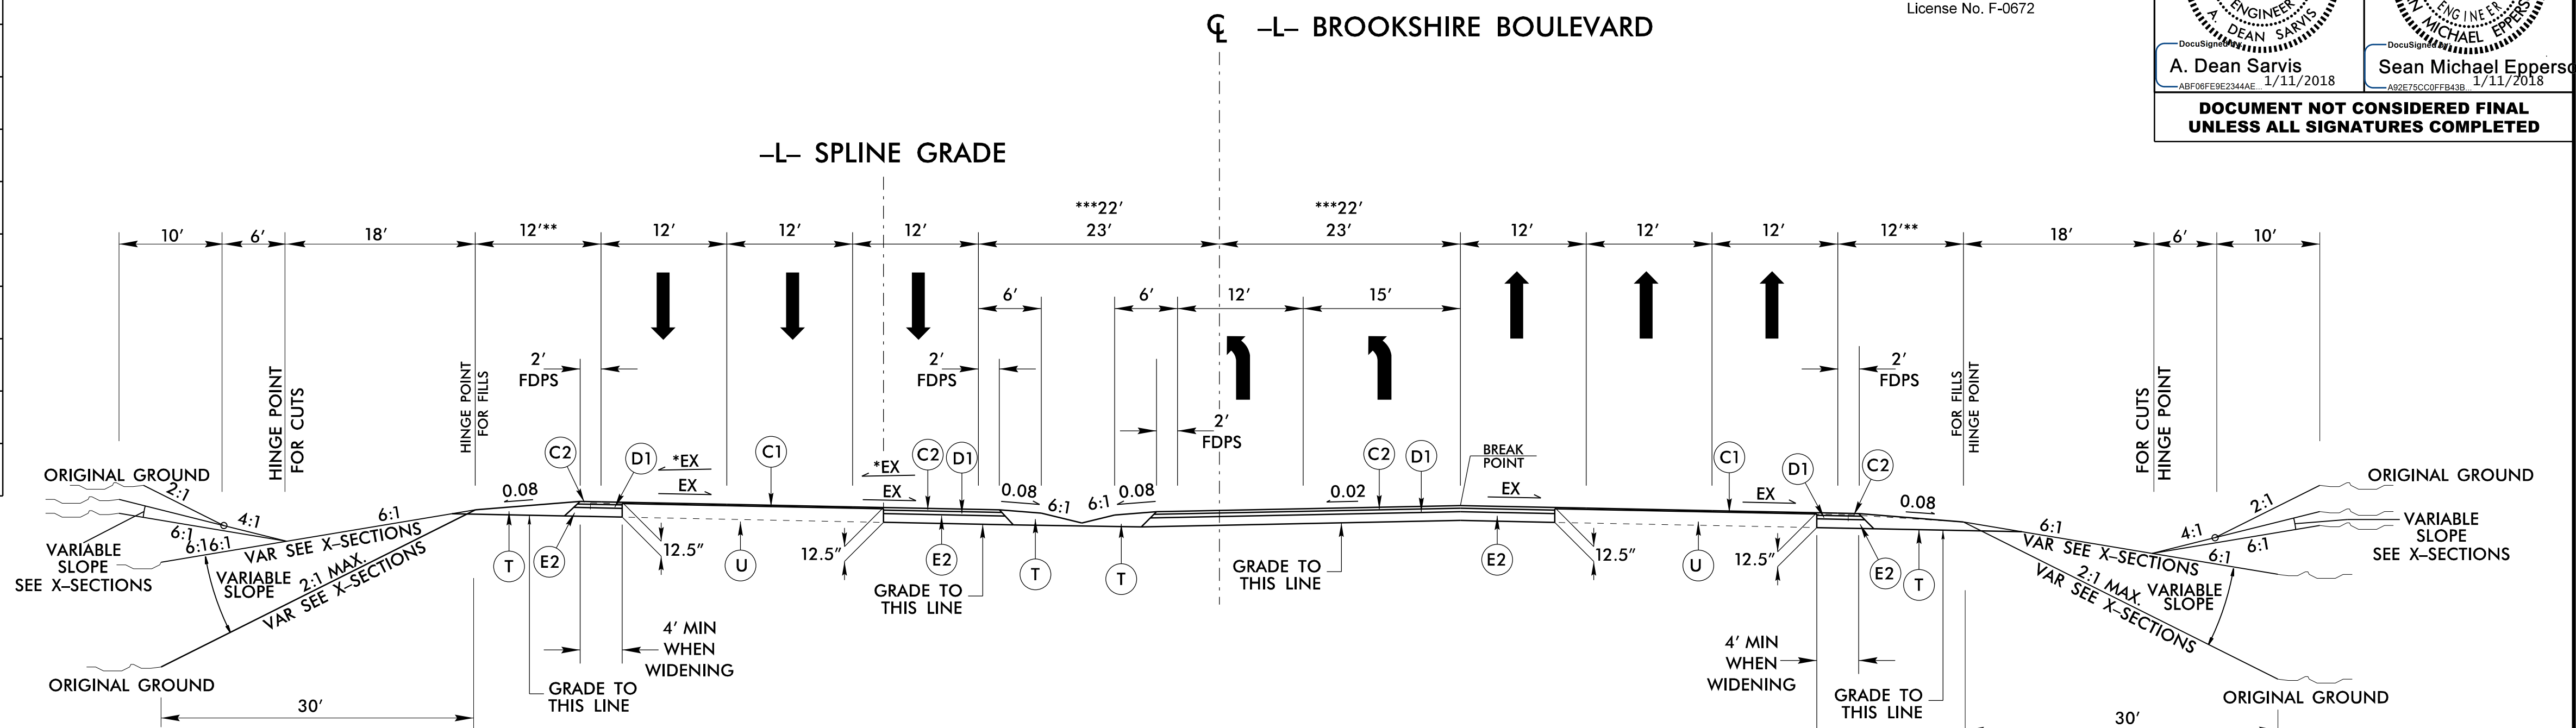

I:\1\2018\Roadway\Pro\N\Riverbend_rdy_tup.dgn
 8/17/2018 10:02:10 AM