


**SPLICE ENCLOSURE AT
WESTBOUND 72F CONNECTION
ON BROOKSHIRE BLVD.**

SPLICE No. 1

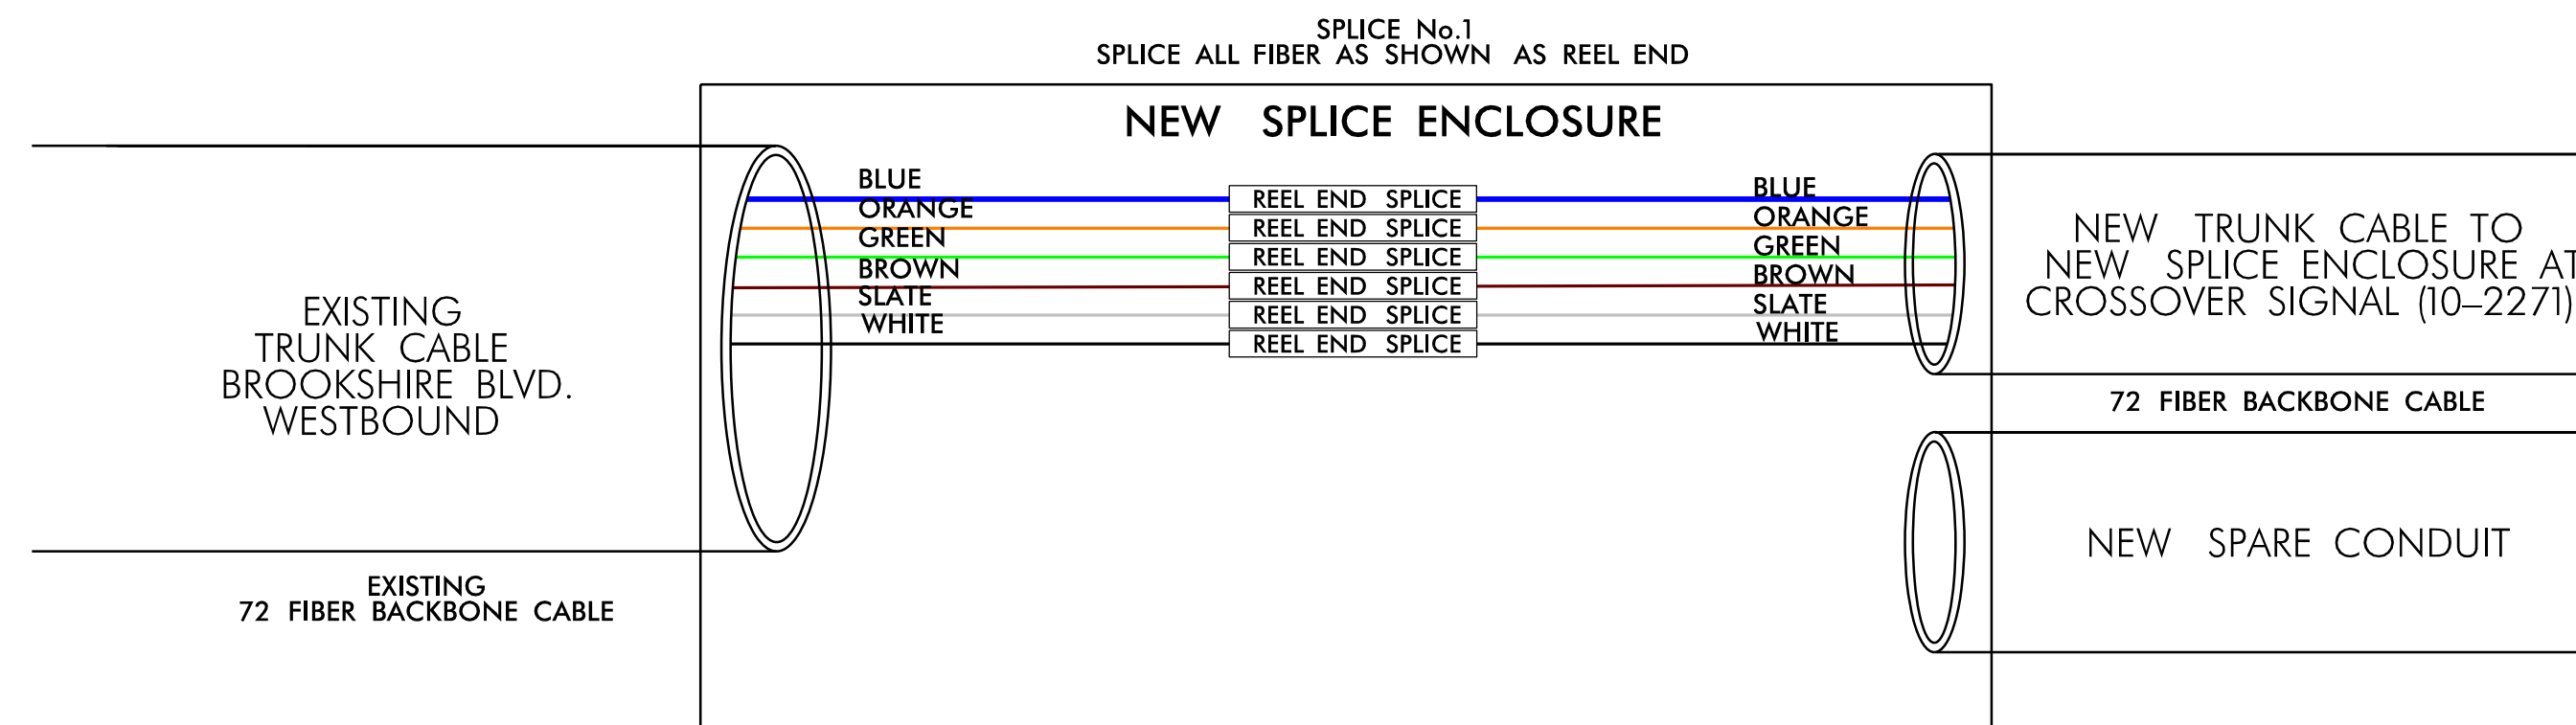

INCLUDE ON THE COVER OF EACH SPLICE TRAY THE FOLLOWING:
REFERENCE SECTION 1731 "FIBER OPTIC SPLICE ENCLOSURE"
1) SPLICE LOCATION
2) DATE
3) COMPANY NAME
4) NAME OF INDIVIDUAL PERFORMING THE SPLICING
PRIOR TO INSTALLING THE COVER ON THE SPLICE TRAY TAKE A DIGITAL PHOTOGRAPH SHOWING THE SPLICE TRAY AND INFORMATION SHOWN ABOVE (1-4) AND SUBMIT PHOTOGRAPH ALONG WITH OTDR TEST RESULTS.

TMP Phase I

COLOR CODE
TIA/EIA 598-A

- | | |
|------------|-------------|
| (1) BLUE | (7) RED |
| (2) ORANGE | (8) BLACK |
| (3) GREEN | (9) YELLOW |
| (4) BROWN | (10) VIOLET |
| (5) SLATE | (11) ROSE |
| (6) WHITE | (12) AQUA |

LEGEND

- X = FUSION SPLICE
C = CAP IN TRAY
EXPRESS = EXPRESS ENTIRE BUFFER TUBE THROUGH WITHOUT CUTTING
REEL END SPLICE = SPLICE ALL FIBERS IN BUFFER TUBE

NOTES

- UNUSED FIBER SHALL BE LEFT COILED AND STORED IN THE SPLICE TRAY.
- UNUSED BUFFER TUBES SHALL BE LEFT COILED AND STORED IN THE SPLICE TRAY.
- ETHERNET TERMINATION CONFIGURATIONS ARE GENERIC. THE CONTRACTOR SHALL BE RESPONSIBLE FOR DETERMINING AND ENSURING PROPER TERMINATION.

Stantec
Stantec Consulting Services Inc.
801 Jones Franklin Road
Suite 300
Raleigh, NC 27606
Tel. (919) 851-6866
Fax. (919) 851-7024
www.stantec.com
License No. F-0672

Prepared in the Offices of:

750 N. Greenfield Pkwy., Garner, NC 27529
SCALE
N/A

FIBER OPTIC SPLICE DETAILS
SPLICE No.1

DIV 10 MECKLENBURG CO. CHARLOTTE

PLAN DATE: 2017	REVIEWED BY: D. HARRIS
PREPARED BY: J. INGRAM	REVIEWED BY: B. WATSON

REVISIONS	INIT.	DATE

SEAL

DocuSigned by:
Patsy L. Watson
1/23/2018
SIGNATURE DATE
CADD Filename: