


## ECONOLITE ASC/3-2070 OVERLAP PROGRAMMING DETAIL

(program controller as shown)

1. From Main Menu select 2. CONTROLLER
2. From CONTROLLER Submenu select 2. VEHICLE OVERLAPS

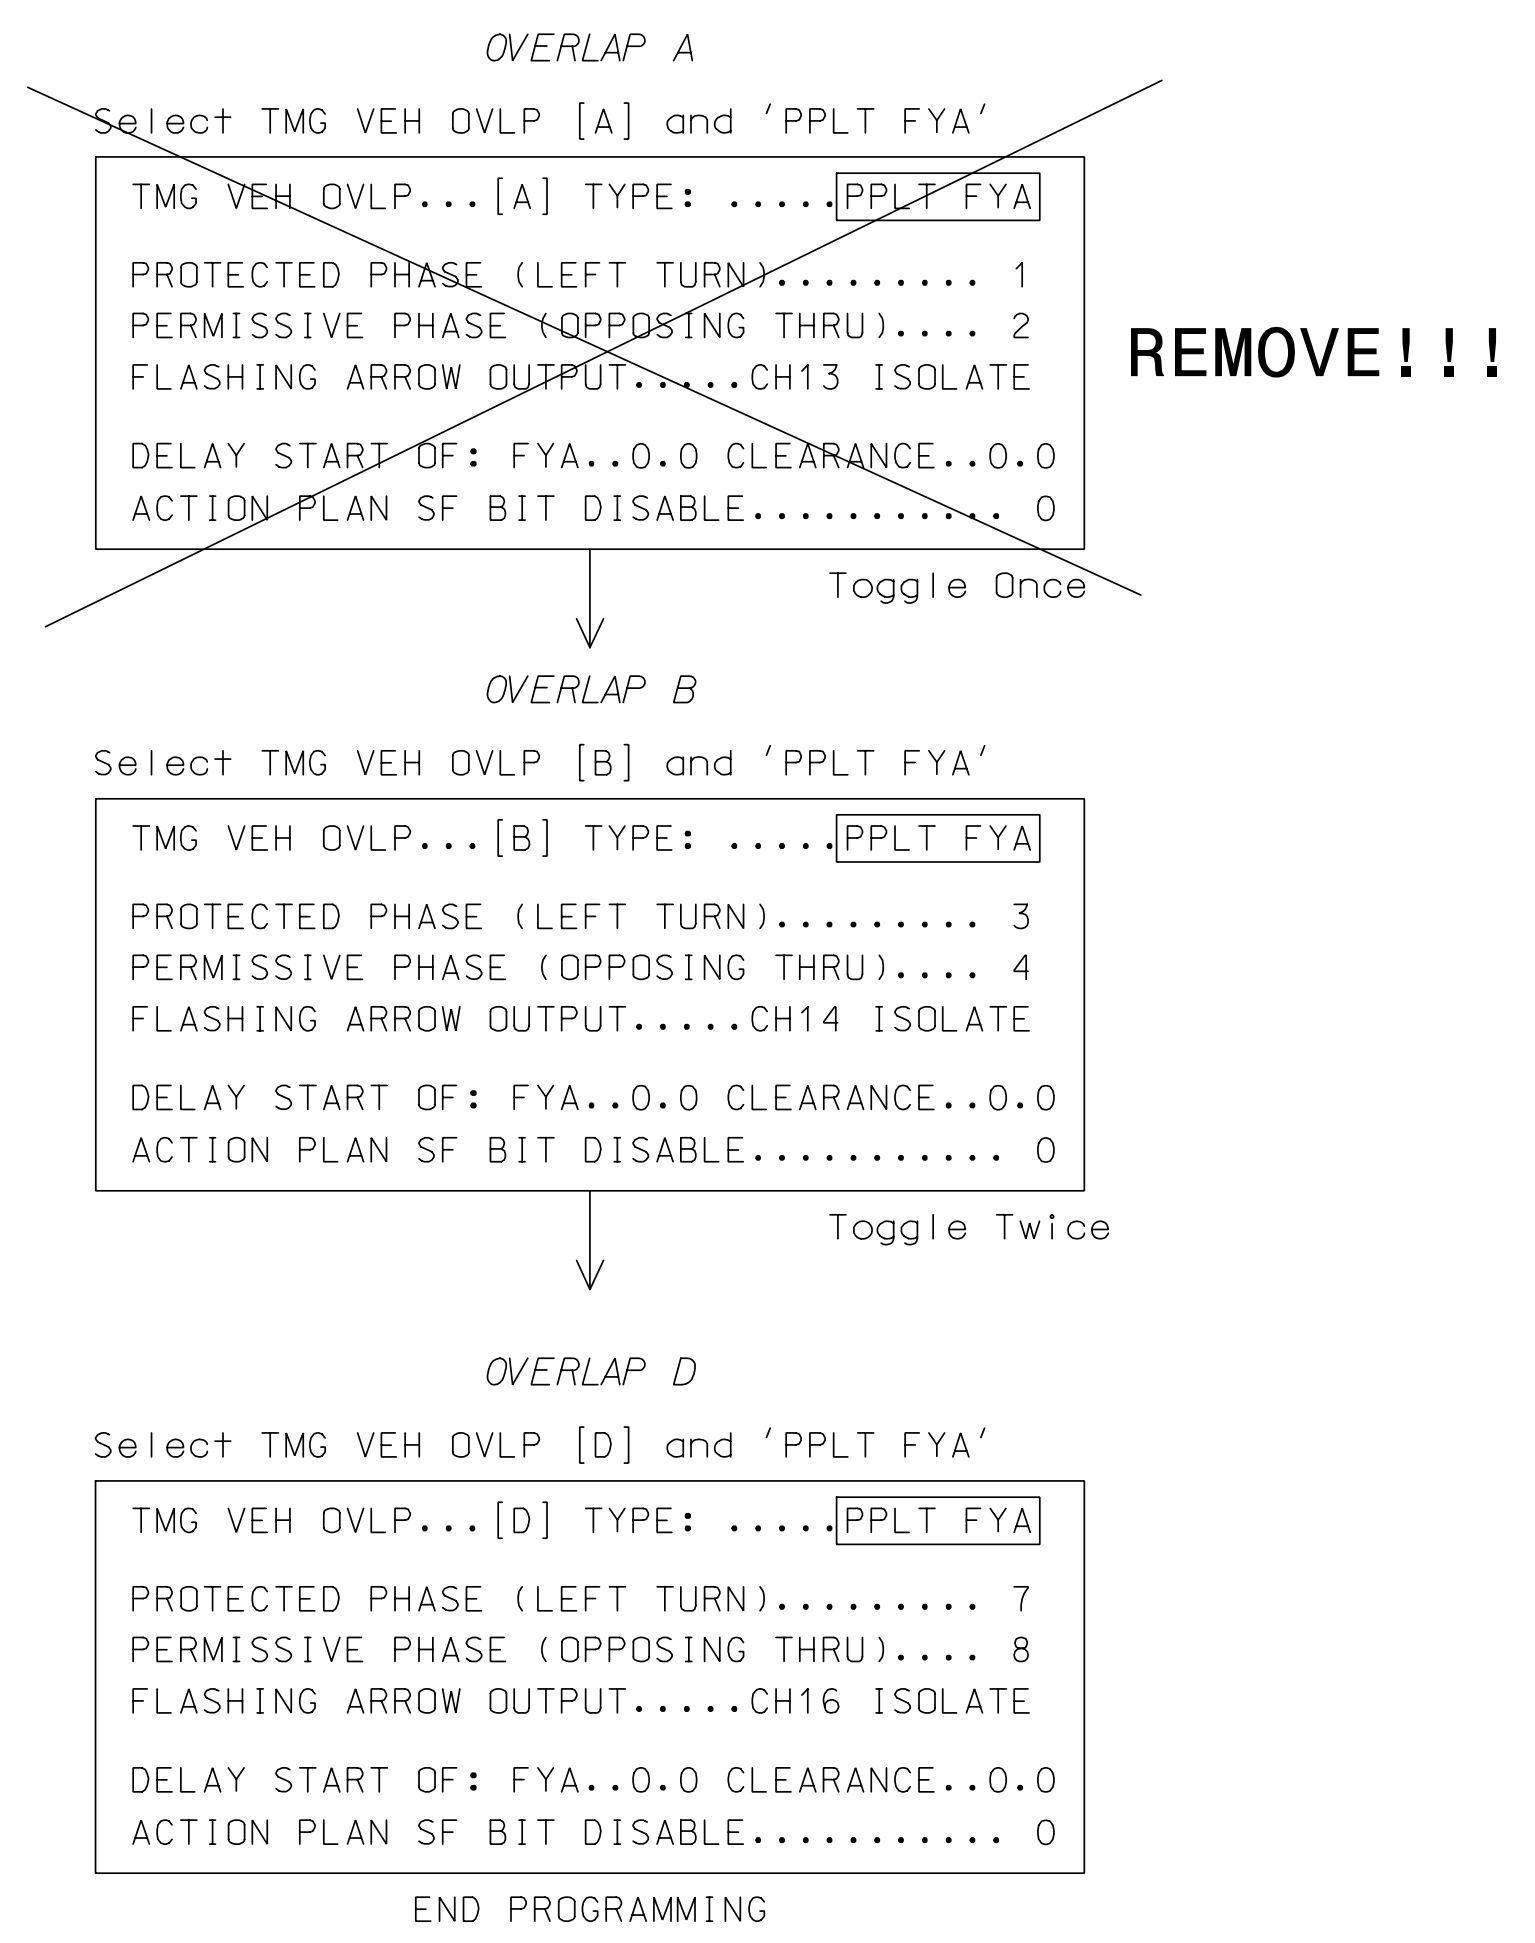

## ECONOLITE ASC/3-2070 SPECIAL MMU PROGRAMMING

(program controller as shown)

1. From Main Menu select 1. CONFIGURATION
2. From CONFIGURATION Submenu select 4. PORT 1 (SDLC)
3. From PORT 1 (SDLC) Submenu select 2. MMU PROGRAM

### CAUTION!

Set intersection to Flash before attempting to enter or change any MMU programming data.

This programming and that of the MMU programming card must match exactly. If they do not, the intersection will be placed into Flash.

MMU PROGRAM [	MANUAL ]
CH	6 5 4 3 2 1 0 9 8 7 6 5 4 3 2
1	. . . . . X . . . . . X X . . . .
2	. . . . . X . X . . . X X . . . .
3	X . X . X . . . . X X . . . .
4	X . X . X . X . X . X X . . . .
5	. . . . . X . . . . .
6	. . . . . X . X . . .
7	X . X . . . . X . . . .
8	X . X . X . X . . . .
9	. . . . . X . . . . .
10	X . X . X . . . . .
11	. . . . .
12	X . X . . . . .
13	. . . . .
14	X . . . . .
15	. . . . .

END PROGRAMMING

NC Dept of Transportation  
Division of Highways

Final Drawing Date: 10/10/2016

*Robert J. Duh*  
1008488274404  
ITS & Signals Unit

THIS ELECTRICAL DETAIL IS FOR  
THE SIGNAL DESIGN: 05-1533

DESIGNED: APRIL 2016

SEALED: 9/22/2016

REVISED: N/A

FINAL DESIGN - SHEET 2 OF 3

DOCUMENT NOT CONSIDERED FINAL  
UNLESS ALL SIGNATURES COMPLETED

PLANS PREPARED IN THE OFFICE OF:  
**Kimley»Horn**  
NC License #F-0102  
421 Fayetteville Street, Suite 600  
Raleigh, NC 27601  
(919) 677-2000

ELECTRICAL AND PROGRAMMING  
DETAILS FOR:

Prepared For:  
  
750 N. Greenfield Plaza, Garner, NC 27529

SR 1002 (Aviation Parkway)	
at	
SR 3127 (McCrimmon Parkway) /	
SR 3084 (Evans Road)	
Division 5	Wake County Morrisville
PLAN DATE: April 2016	REVIEWED BY: SL PHILLIPS
PREPARED BY: SP PENNINGTON	REVIEWED BY:
REVISIONS	INIT. DATE

SEAL

DocuSigned By:  
*Stacie L. Phillips*  
0027A55E9D90B437

9/22/2016  
DATE

SIG. INVENTORY NO. 05-1533

9/22/2016 9:10:08 AM susan.pennington K:\RAL\_Roadway\012108004 - MCR\Imon Parkway\Phase 1\WP\ans\Signal\sig4 - Signal\_Design\16\_05-1533\_2016e2.dgn