

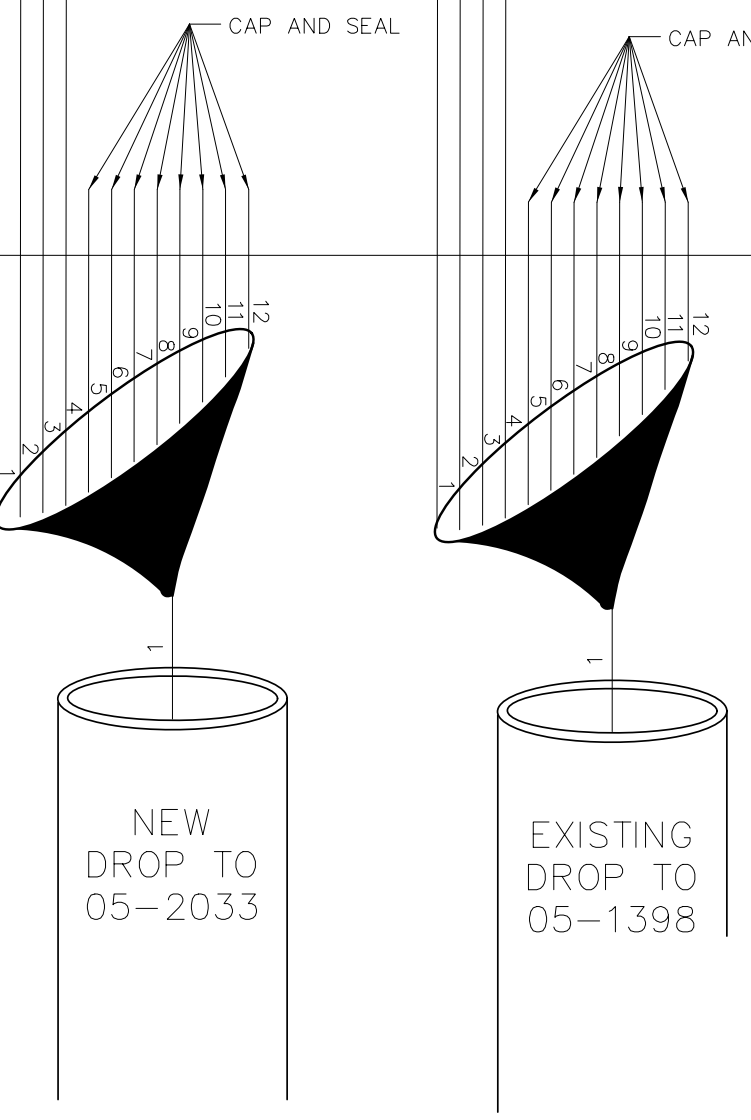
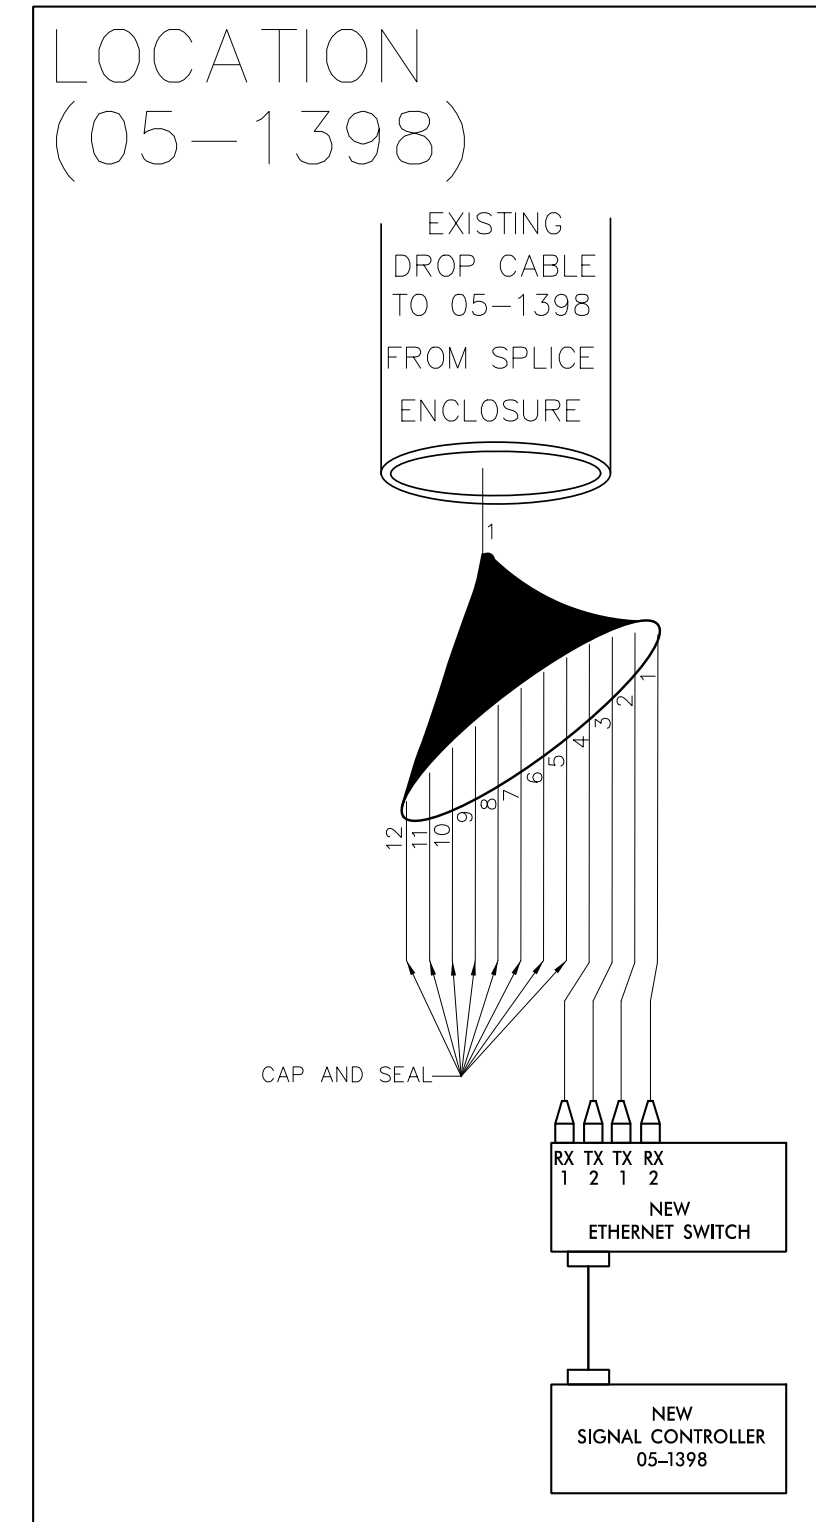
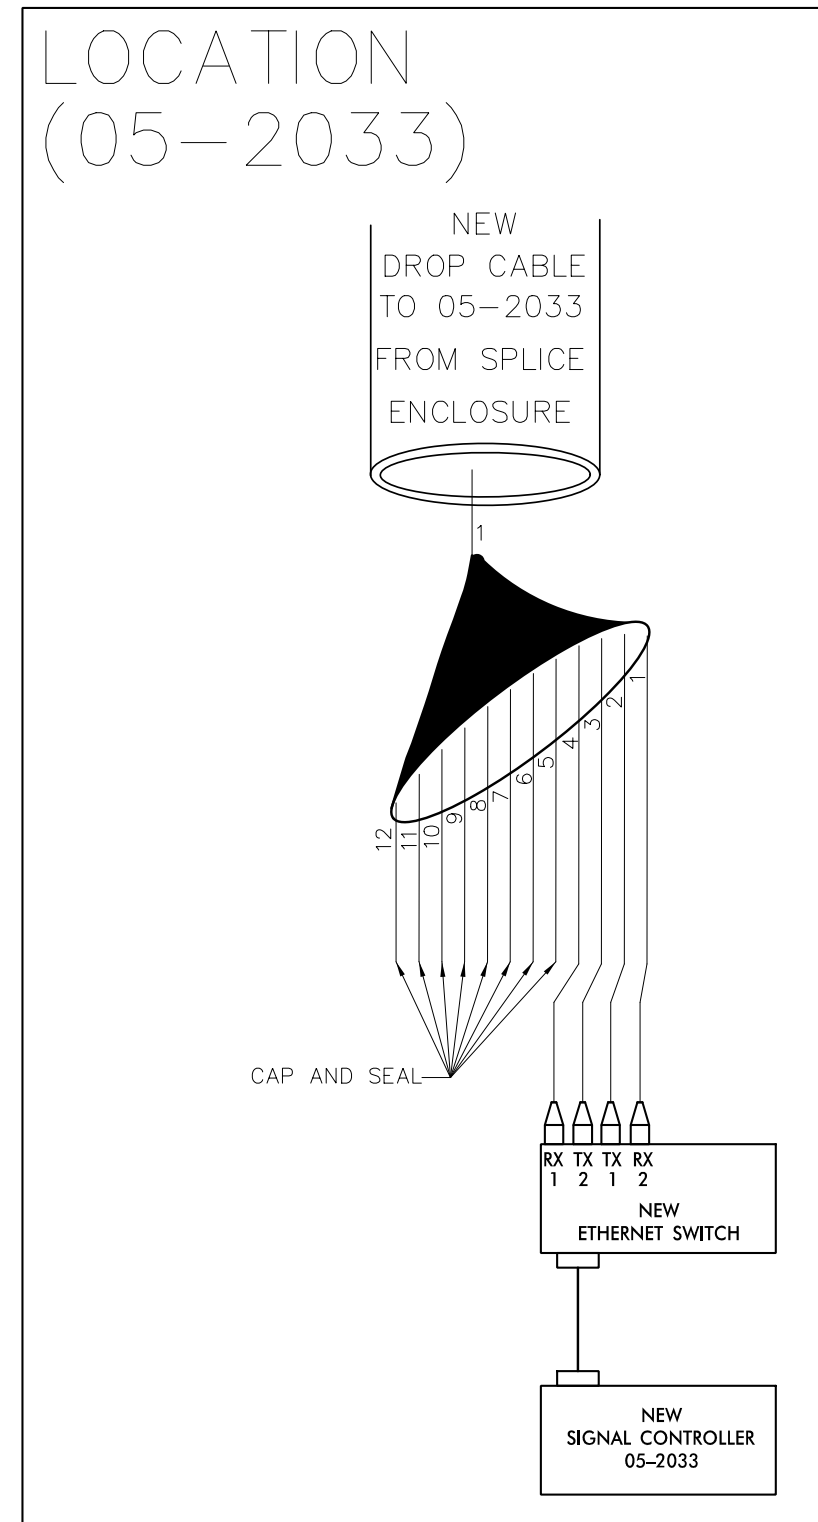


EXISTING SPLICE ENCLOSURE AT 05-2033 AIRPORT BLVD. AND McCRIMMON PARKWAY CHANNEL 26

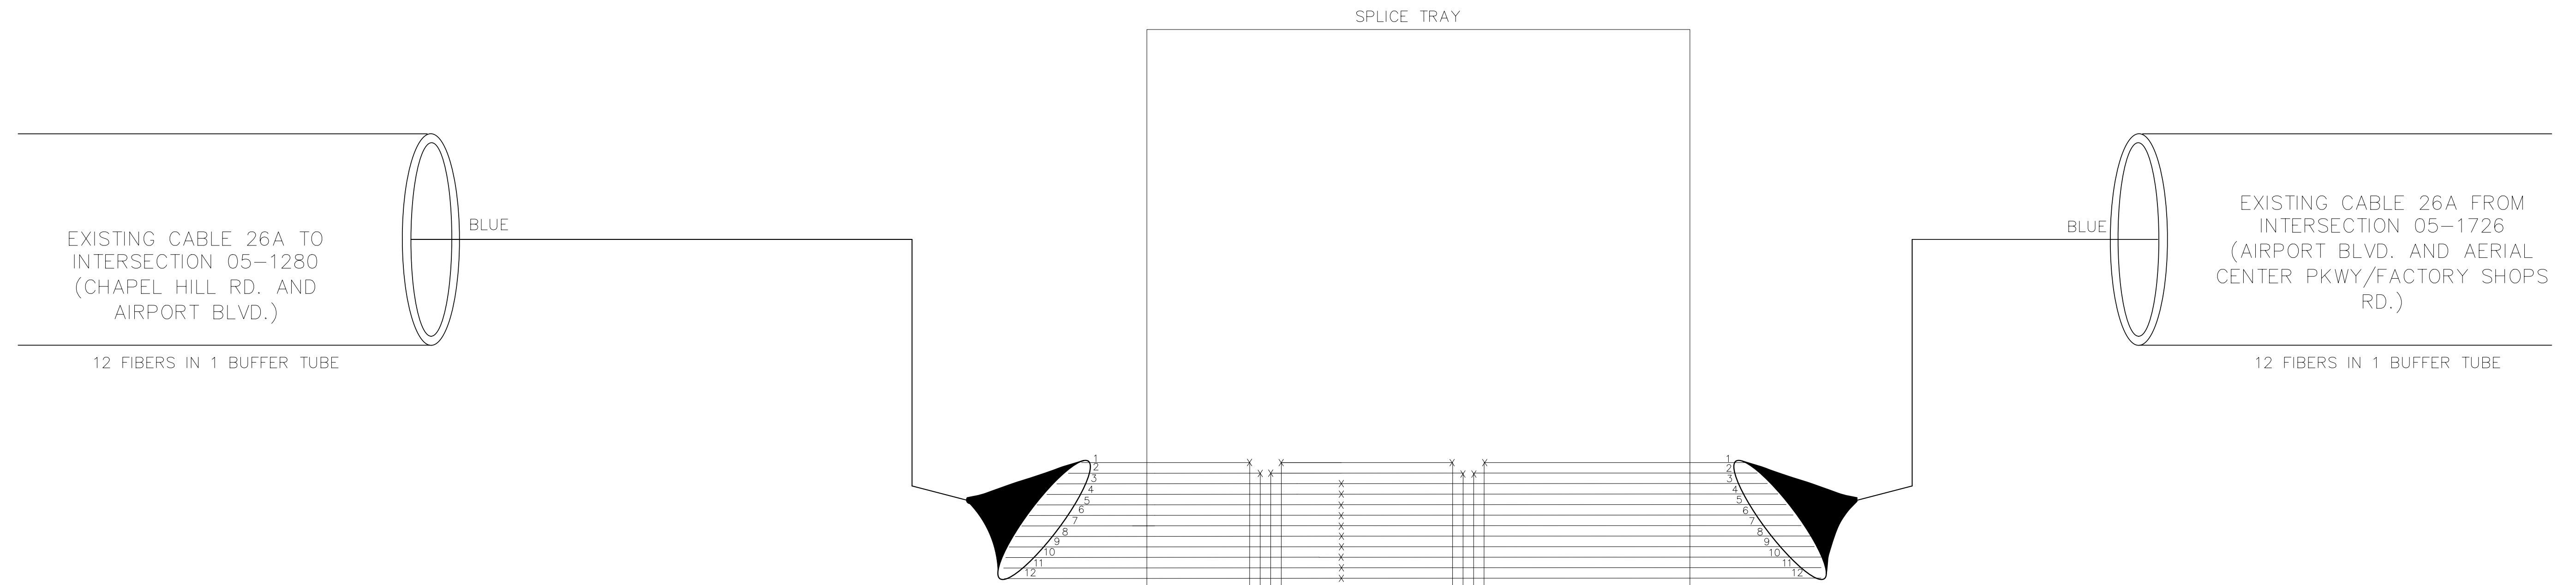

NC Dept of Transportation
Division of Highways
Final Drawing Date: 10/10/2016
Designed by: *Paul J. Suh*
ITS & Signals Unit

PLANS PREPARED IN THE OFFICE OF:
Kimley»Horn
NC License #F-0102
421 Fayetteville Street, Suite 600
Raleigh, NC 27601
(919) 677-2000

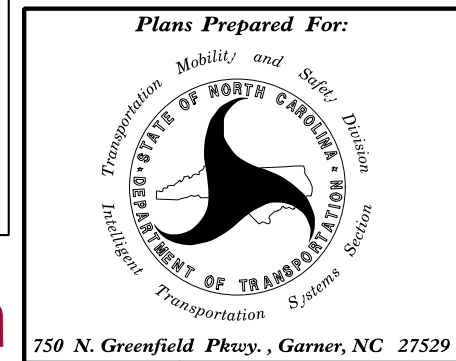

SPLICING DETAIL			
DIVISION 05	MORRISVILLE	WAKE COUNTY	
PLAN DATE: APRIL 2016	REVIEWED BY: T HONEYCUTT		
PREPARED BY: SP PENNINGTON	REVIEWED BY: K. SMITH		
REVISIONS	INIT.	DATE	

DOCUMENT NOT CONSIDERED FINAL
UNLESS ALL SIGNATURES COMPLETED

SEAL
NORTH CAROLINA
PROFESSIONAL
SEAL
043814
TAYLOR A. HONEYCUTT
ENGINEER
DocuSigned by:
Taylor Honeycutt
9/22/2016
SIGNATURE DATE
CADD Filename:

9/21/2016 9:39:26 AM susan.pennington K:\RAL_Roadway\012108004 - McCrImmon Parkway\Phase 1\WP\anKSignal\sk56 - Cable Routing\McCr-imz_SCP_psh5.dgn