



T.I.P. NO.	SHEET NO.
U-5828	UC-1

STATE OF NORTH CAROLINA  
DIVISION OF HIGHWAYS


**UTILITY CONSTRUCTION PLANS**  
**WAKE COUNTY**

**LOCATION: SR 3127 (MCCRIMMON PARKWAY) FROM SR 3015 (AIRPORT BOULEVARD) TO SR 1002 (AVIATION PARKWAY), SR 3084 (EVANS ROAD)**

**TYPE OF WORK: REUSE WATER MAIN & WATER MAIN CONSTRUCTION**

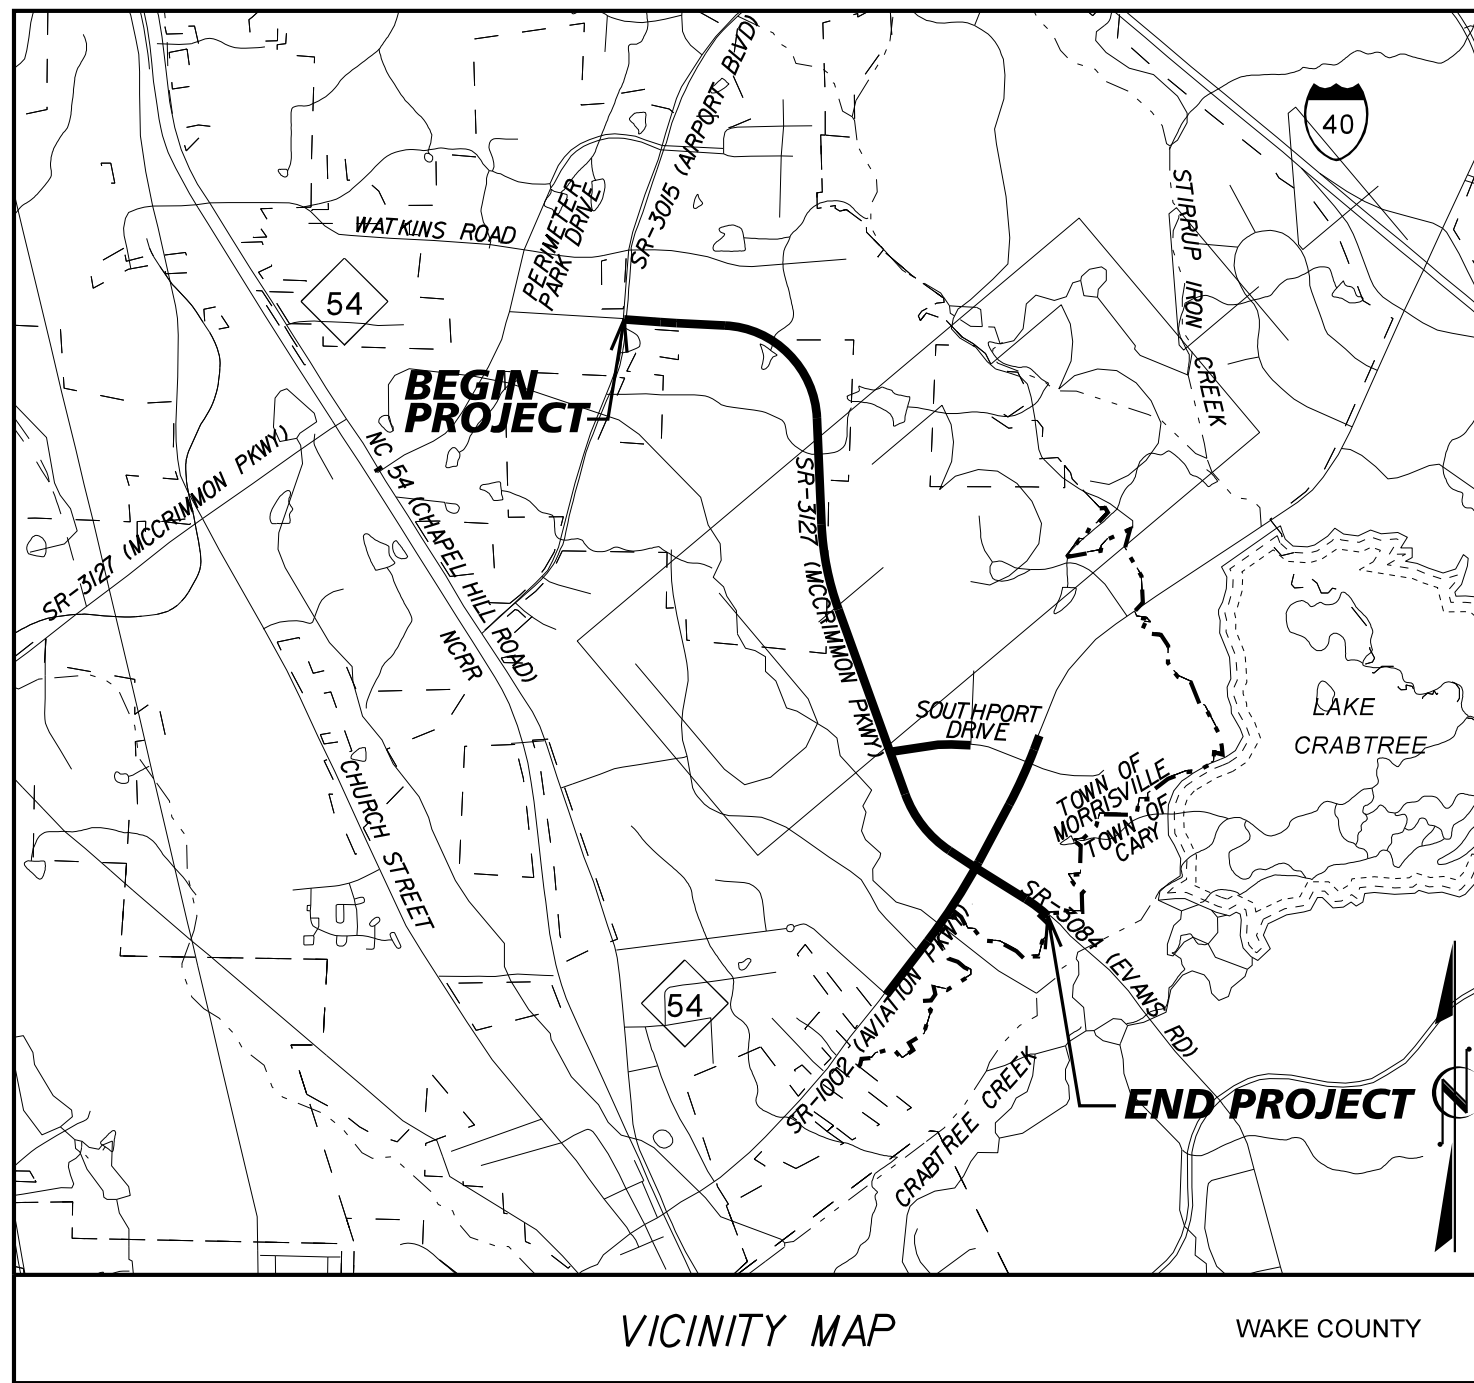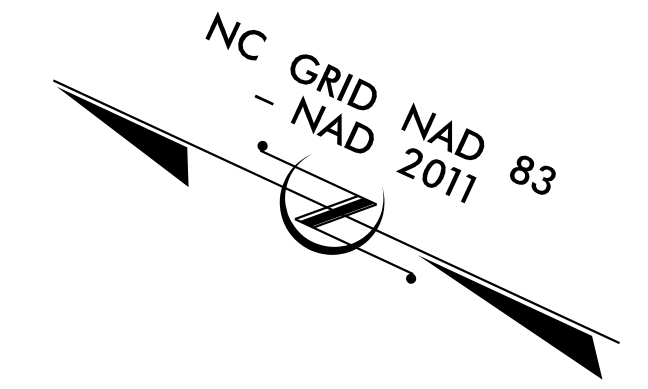


VICINITY MAP  
WAKE COUNTY  
TOWN OF MORRISVILLE

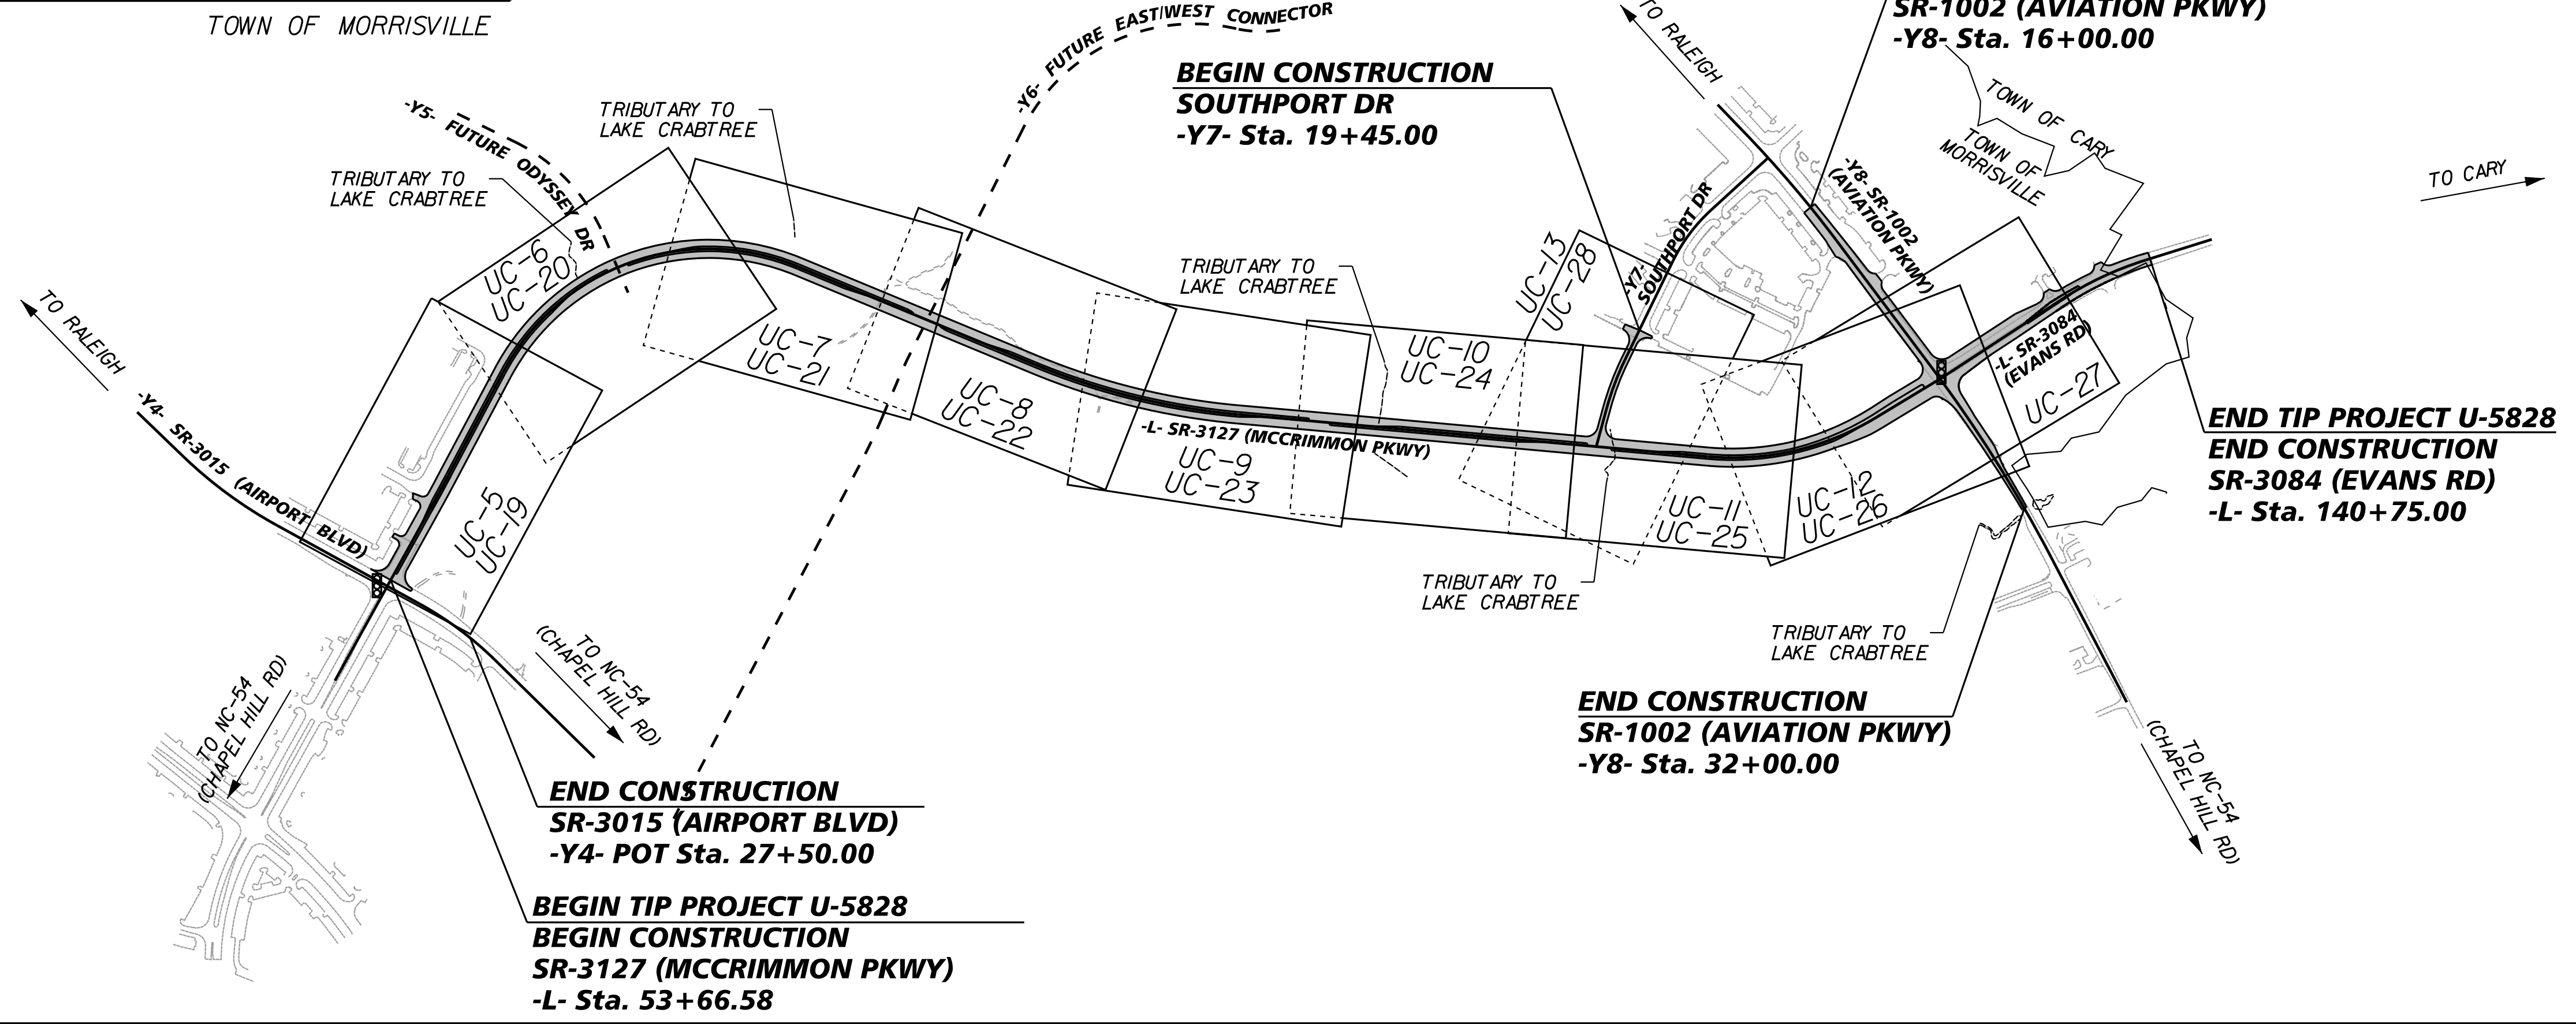

**CONTRACT: C203981**      **TIP PROJECT: U-5828**

K:\RAL\_Roadway\01208004 - McCrinmon Parkway\Phase I\Plan\Utility Construction\Phase2\_01208004\_of\_1sh\_uc01\_psh.dgn  
 9/5/2017

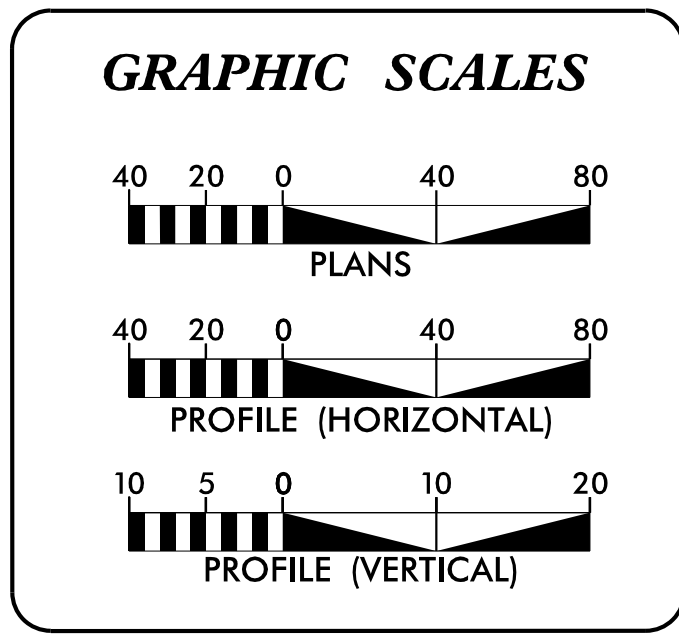

**INDEX OF SHEETS**

SHEET NO.	DESCRIPTION
UC-1	TITLE SHEET
UC-2	UTILITY SYMBOLOGY
UC-3	NOTES
UC-4A THRU UC-4C	DETAILS
UC-5 THRU UC-13	REUSE MAIN CONSTRUCTION SHEETS
UC-14 THRU UC-18	REUSE MAIN PROFILE SHEETS
UC-19 THRU UC-28	WATER MAIN CONSTRUCTION SHEETS
UC-29 THRU UC-33	WATER MAIN PROFILE SHEETS


**UTILITY OWNERS ON PROJECT**

(1) WATER - TOWN OF CARY  
(2) SEWER - TOWN OF CARY

PLANS PREPARED FOR THE NCDOT BY:

**Kimley » Horn**

Matthew A. Shoesmith, P.E. UTILITIES PROJECT ENGINEER  
Rachel E. Rausch, EIT UTILITIES PROJECT DESIGNER

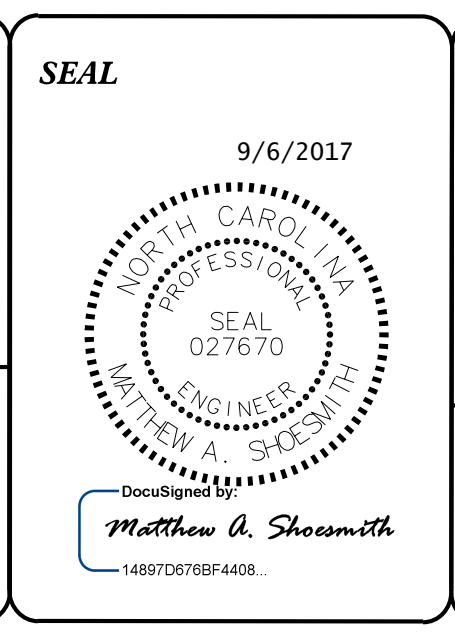

PREPARED IN THE OFFICE OF:

**DIVISION OF HIGHWAYS**  
**UTILITIES UNIT**  
**UTILITIES ENGINEERING**

1555 MAIL SERVICES CENTER  
RALEIGH, NC 27699-1555  
PHONE (919) 707-6690  
FAX (919) 250-4151

Donna Jackson, P.E. UTILITIES CENTRAL REGION MANAGER  
Ed Reams, Jr. UTILITIES AREA COORDINATOR  
Bernie Bungarner UTILITIES ENGINEER