
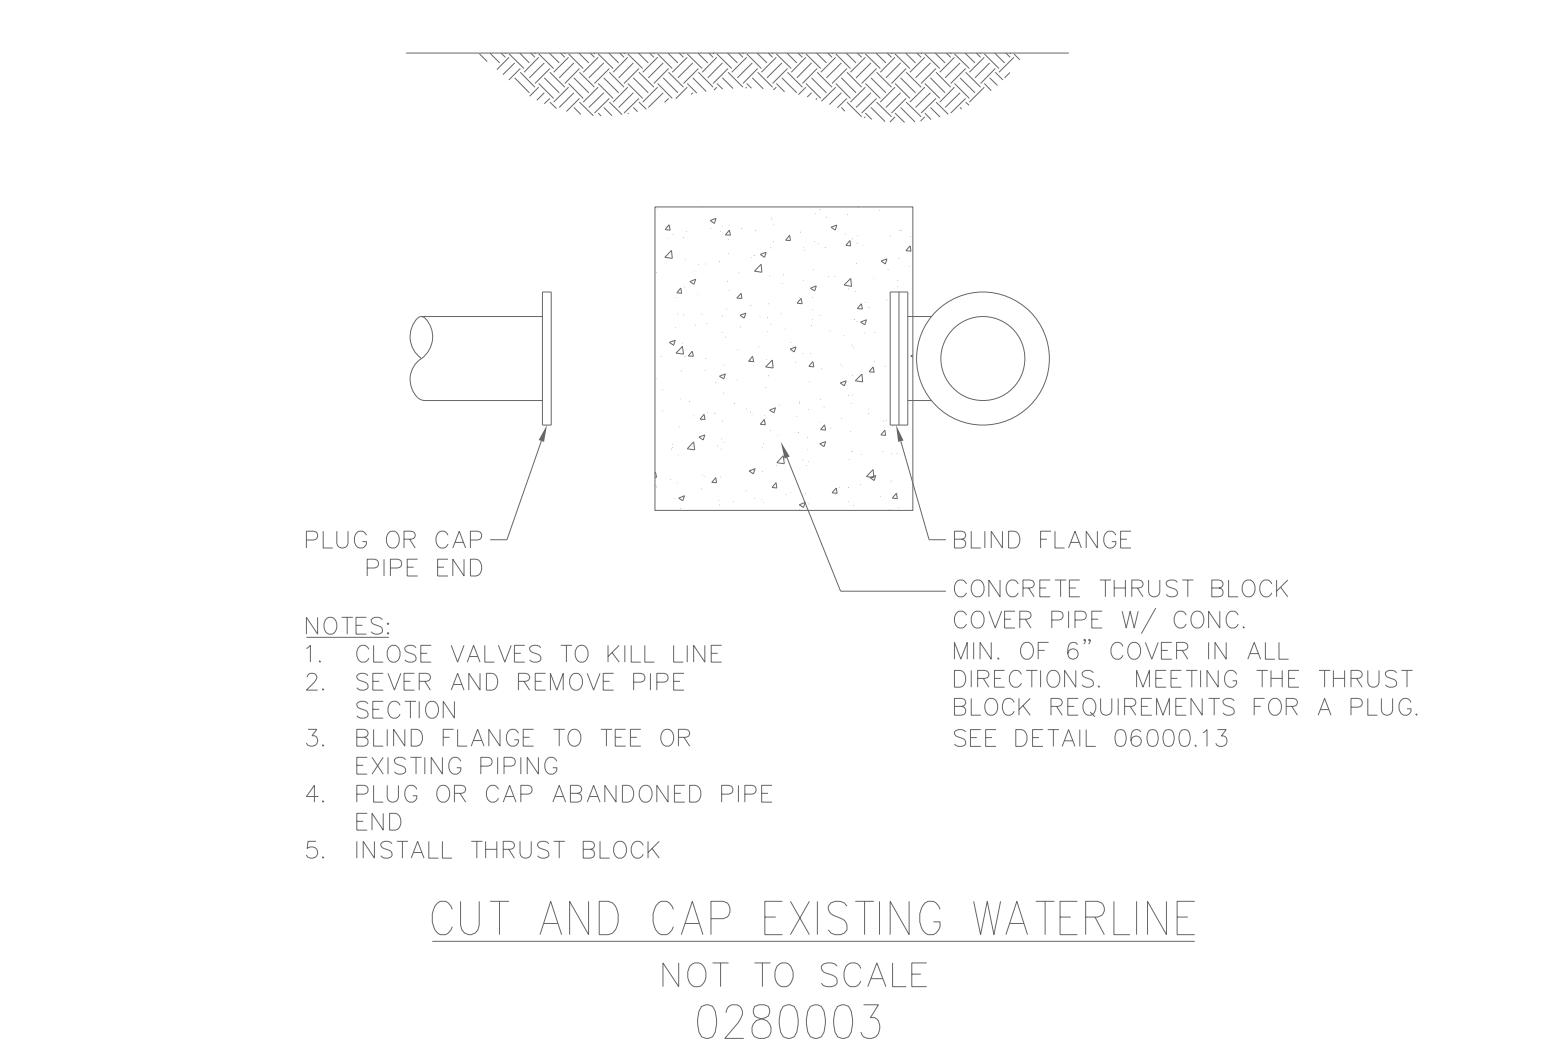
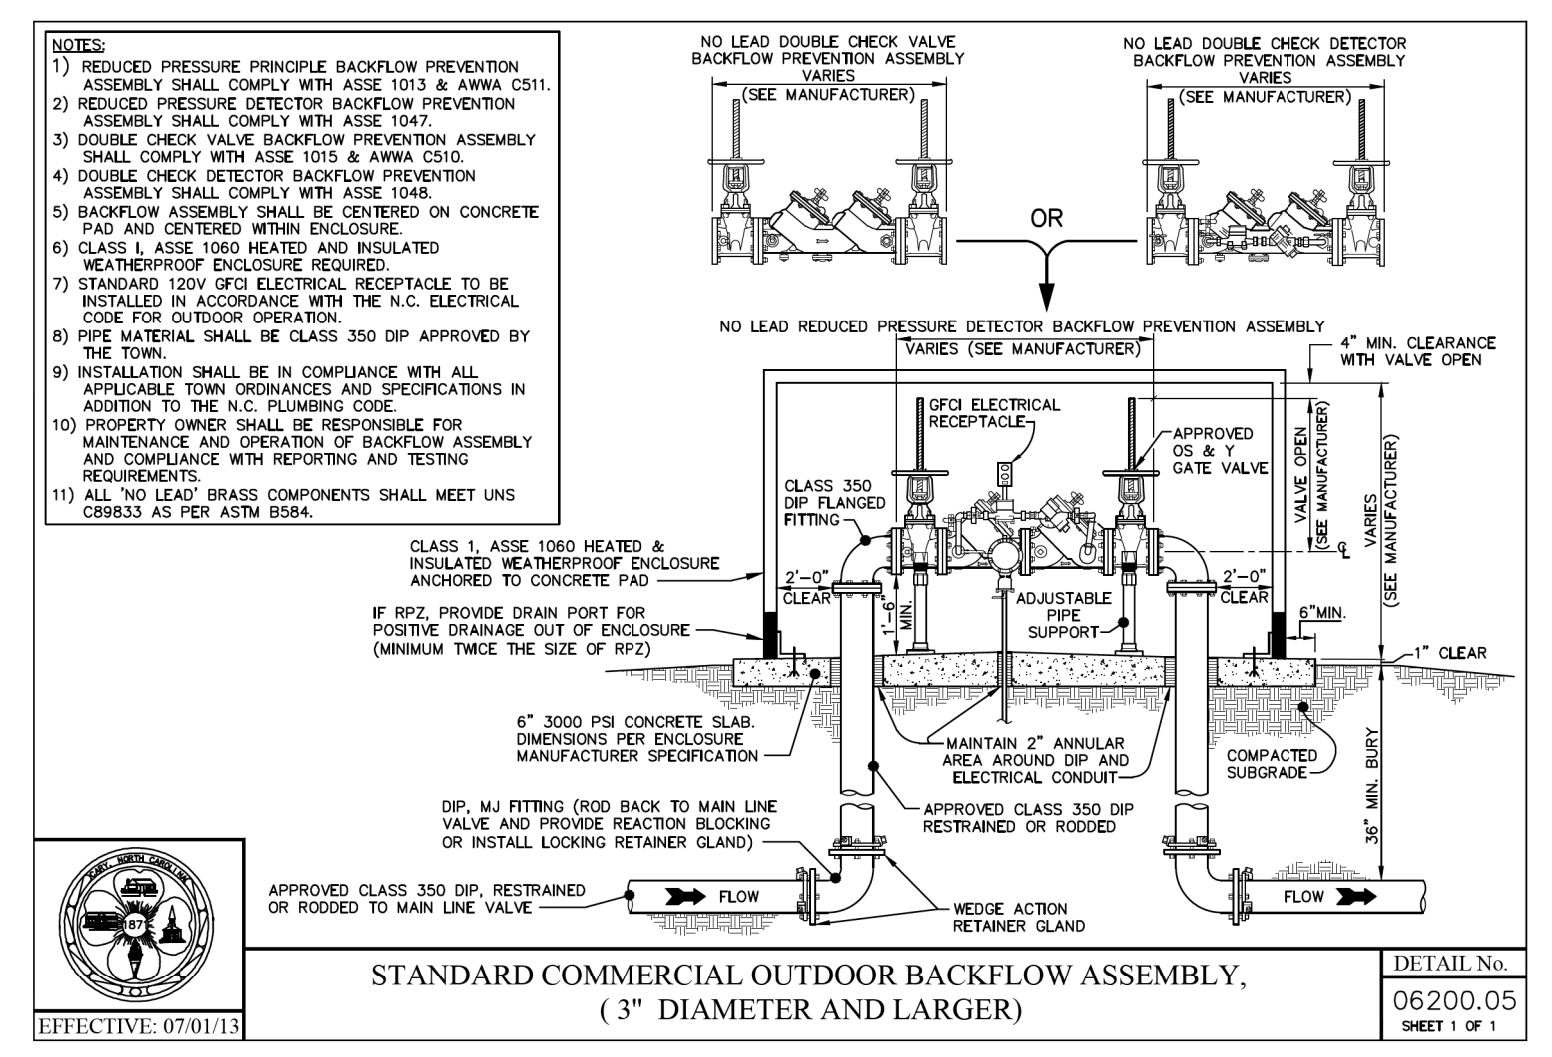
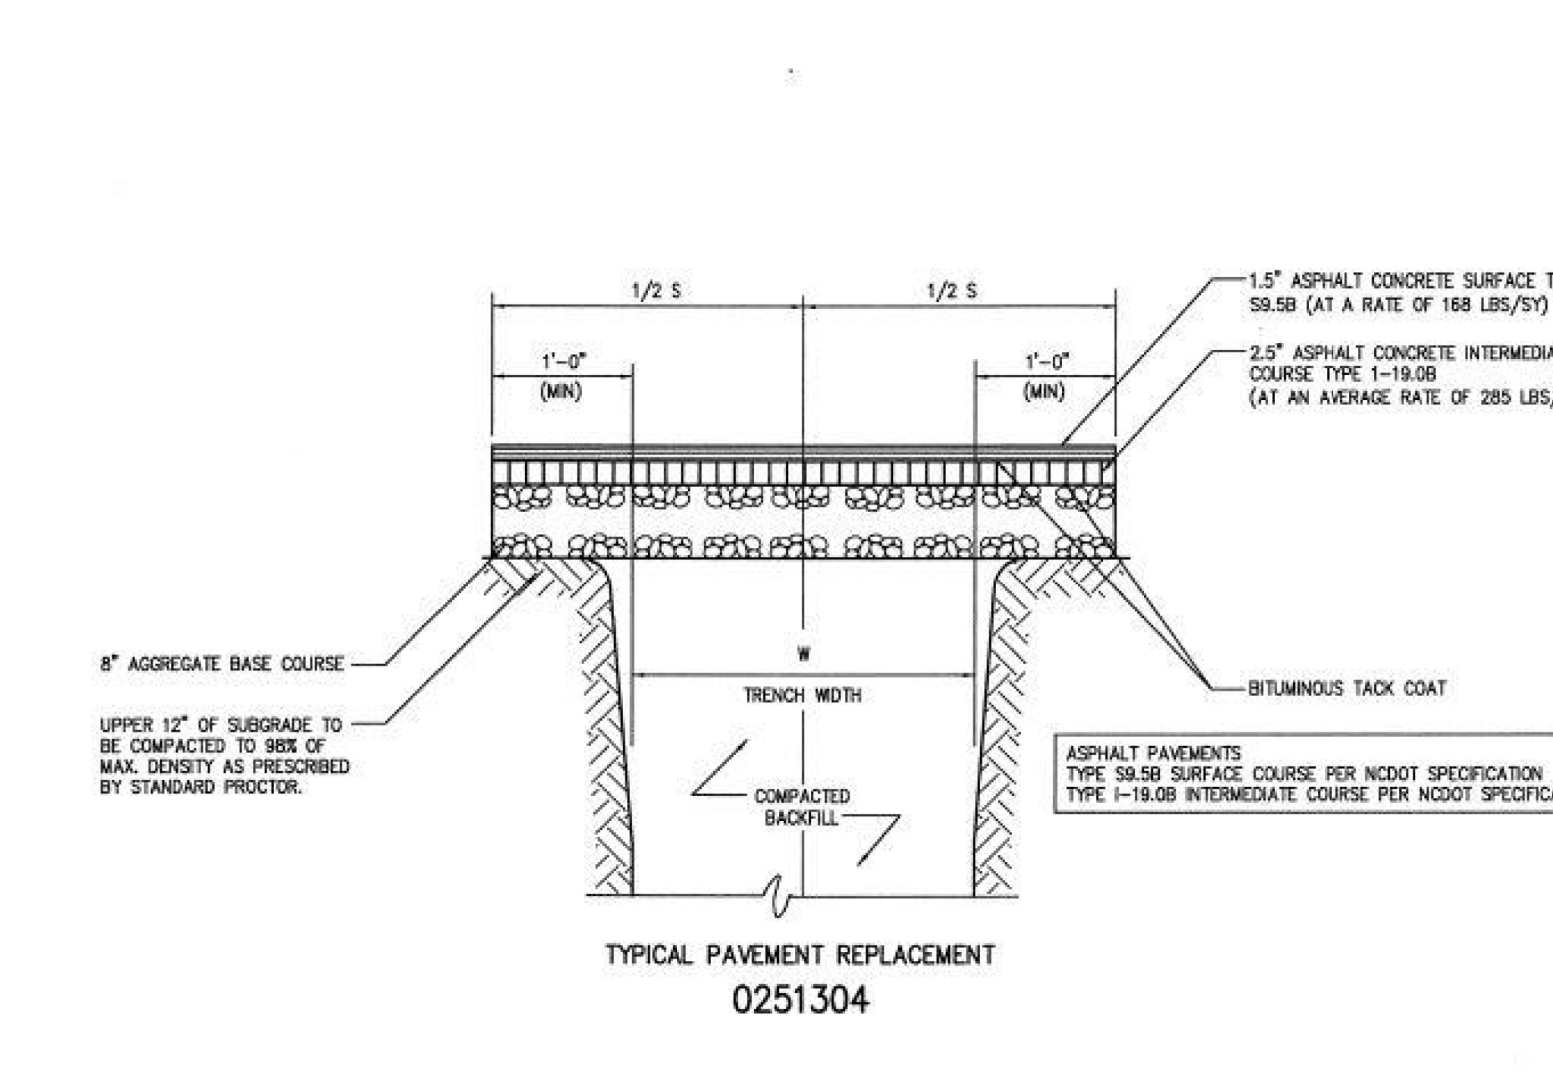
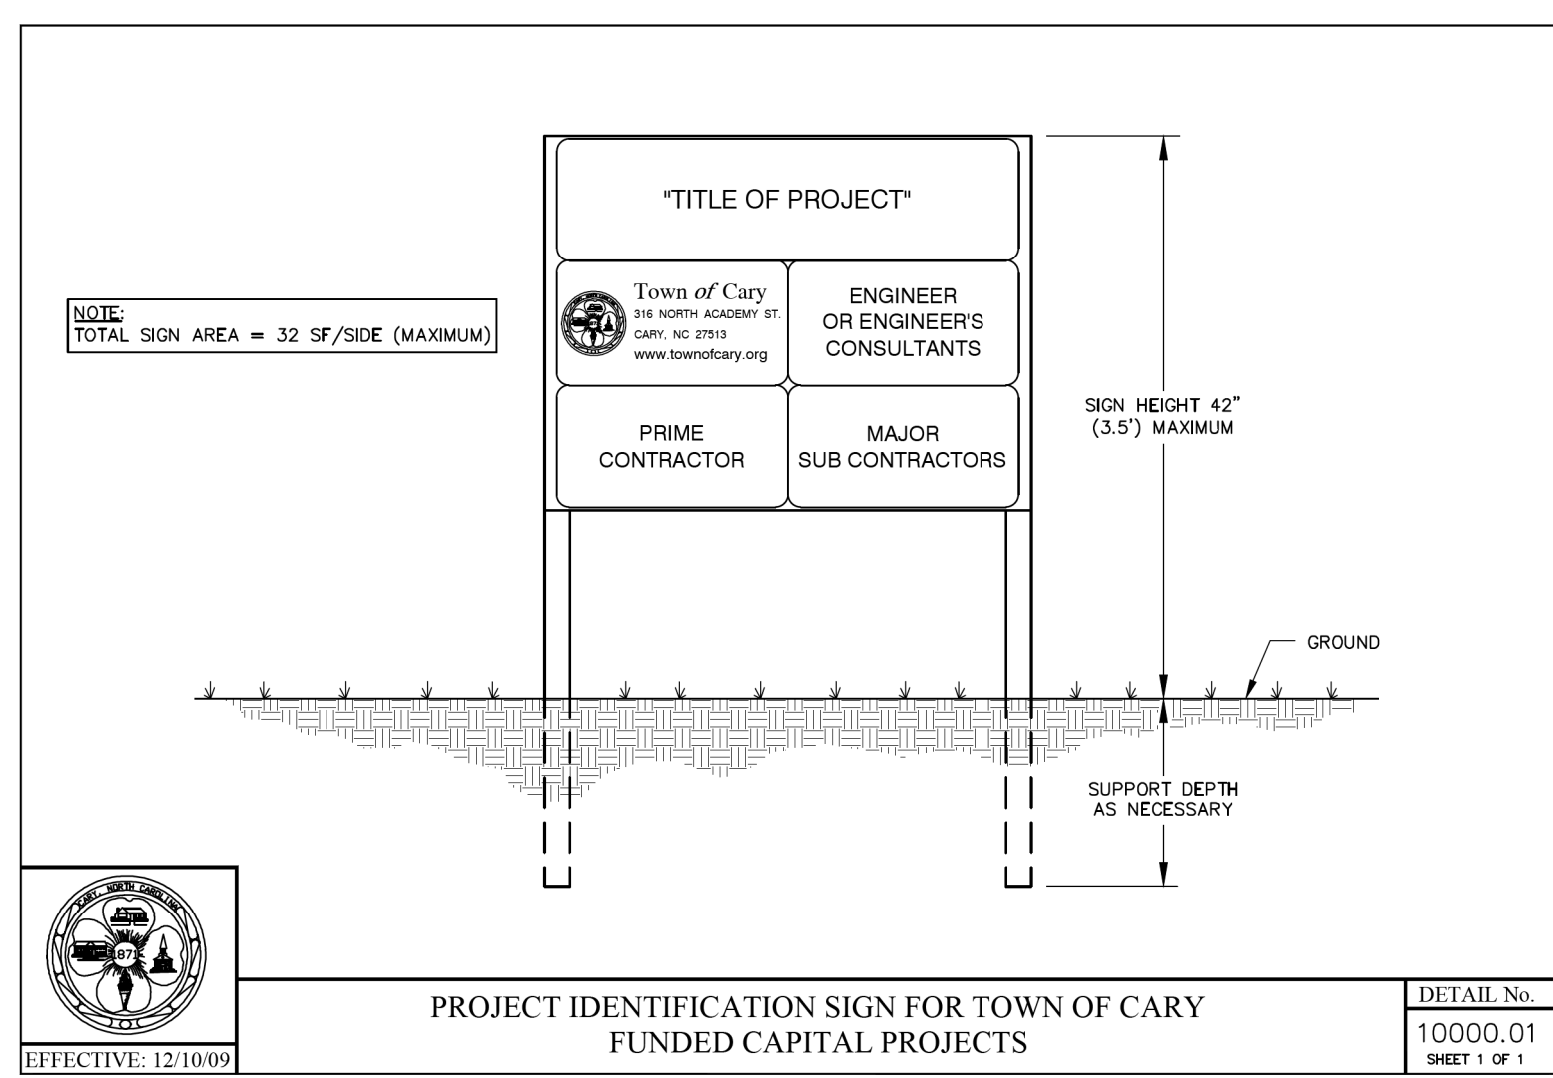
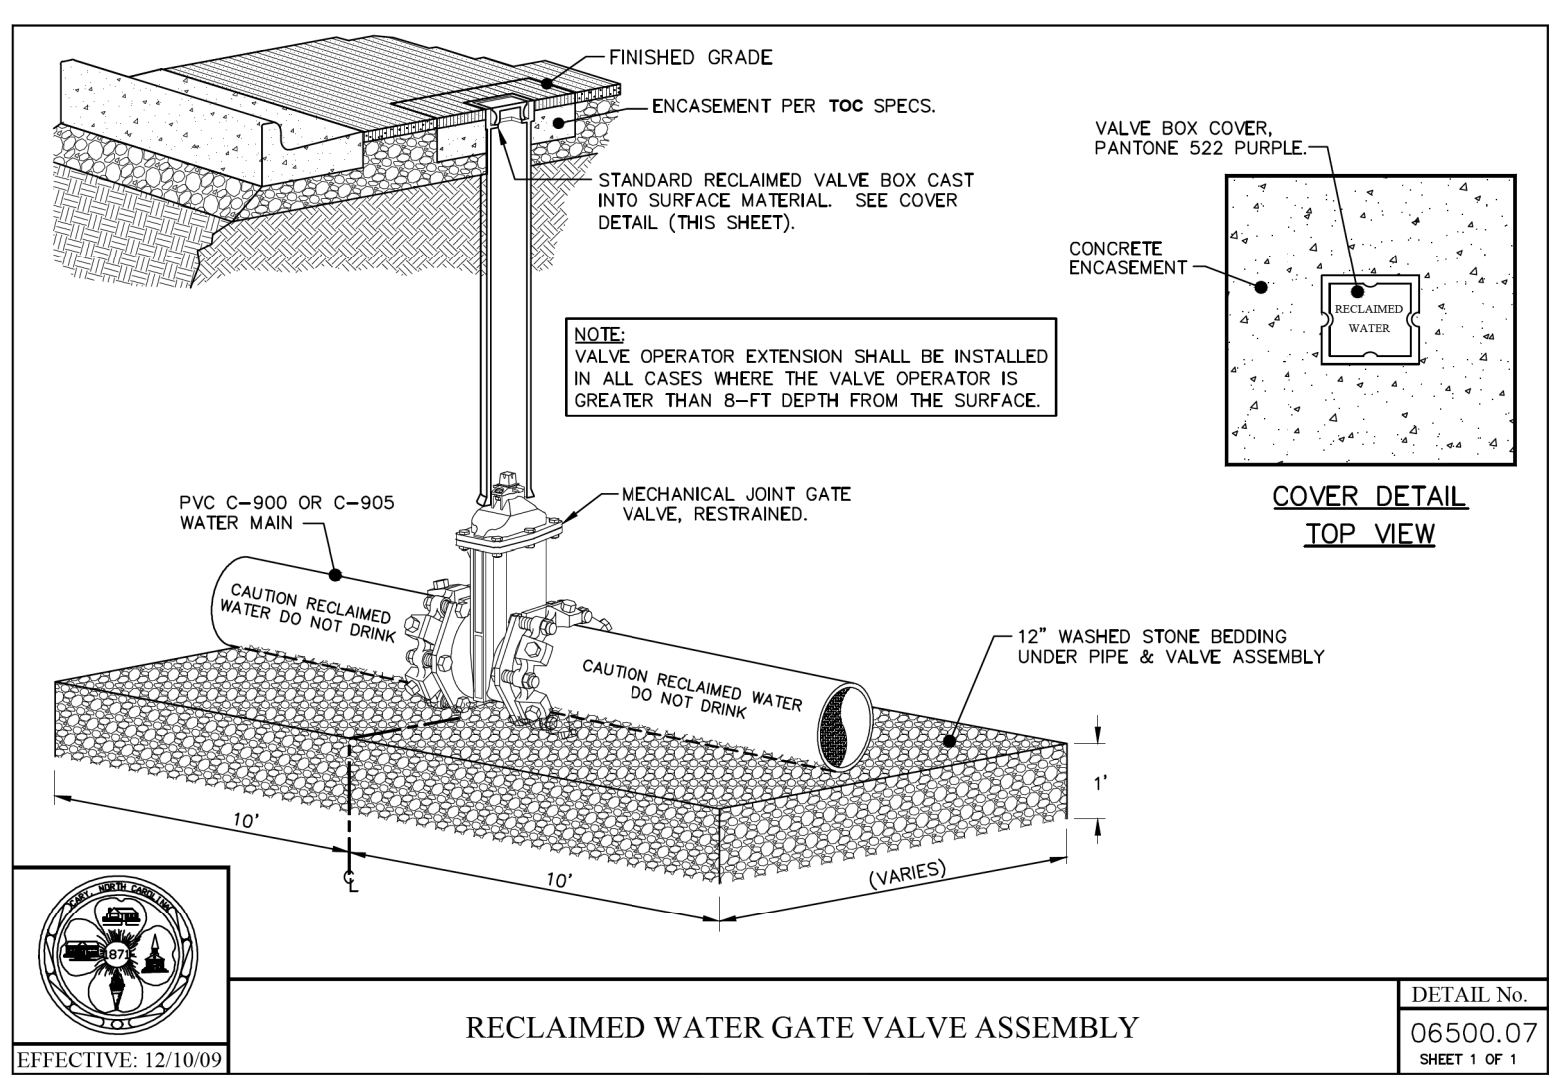
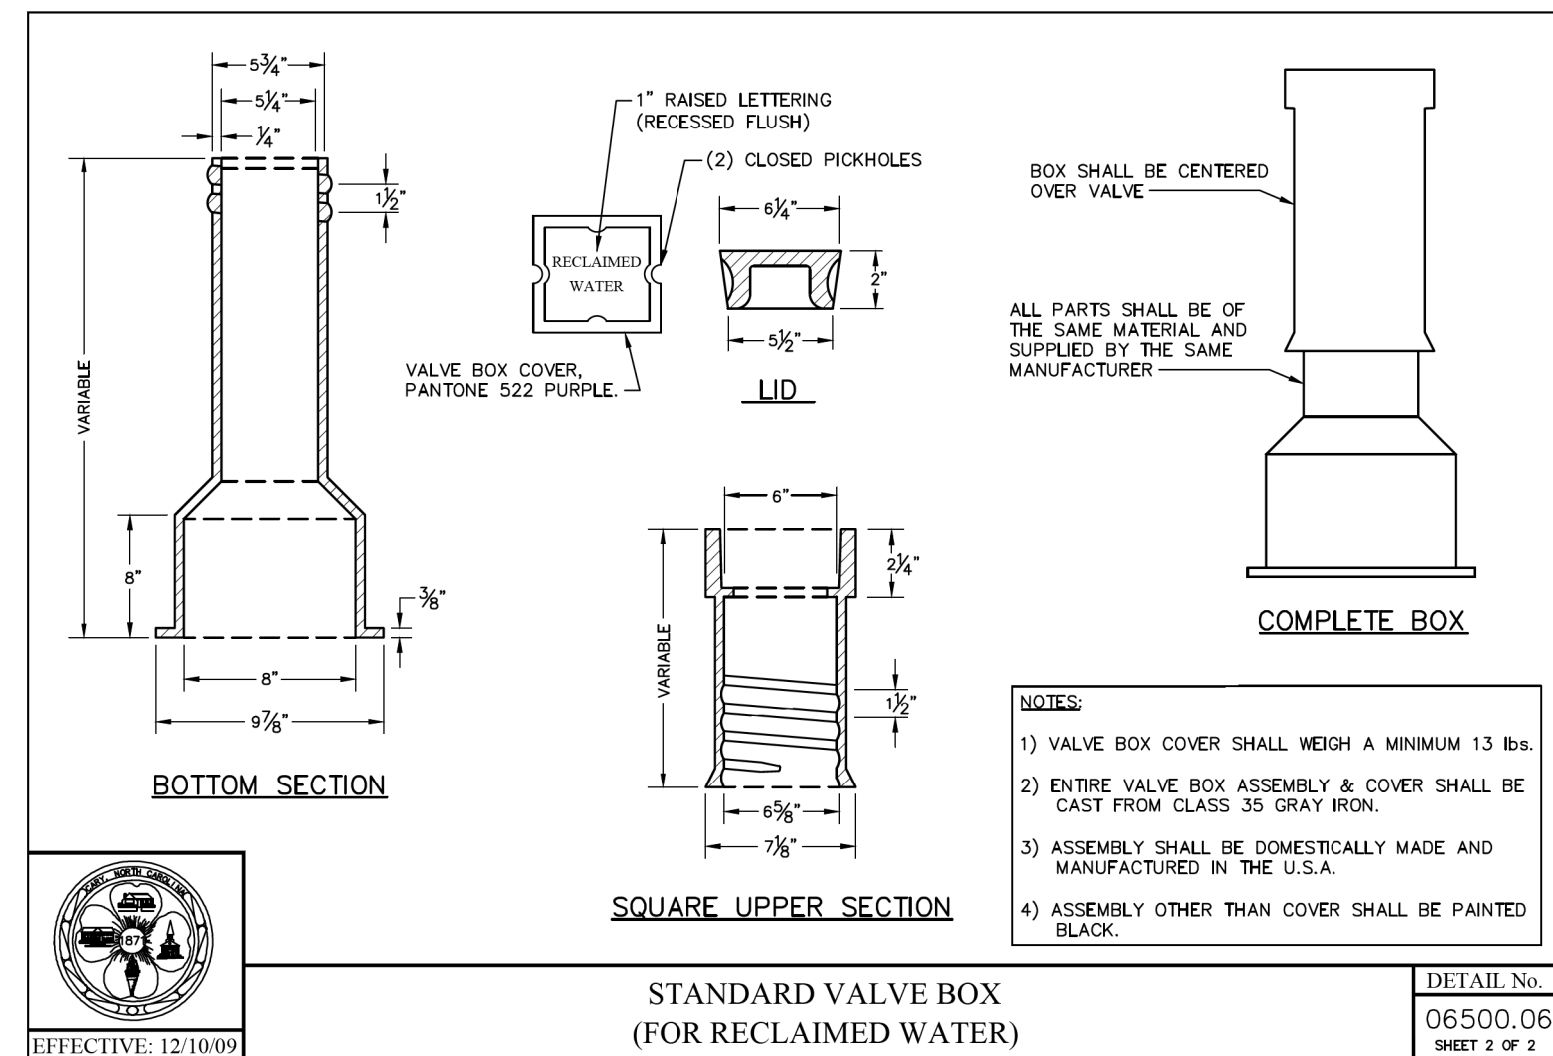
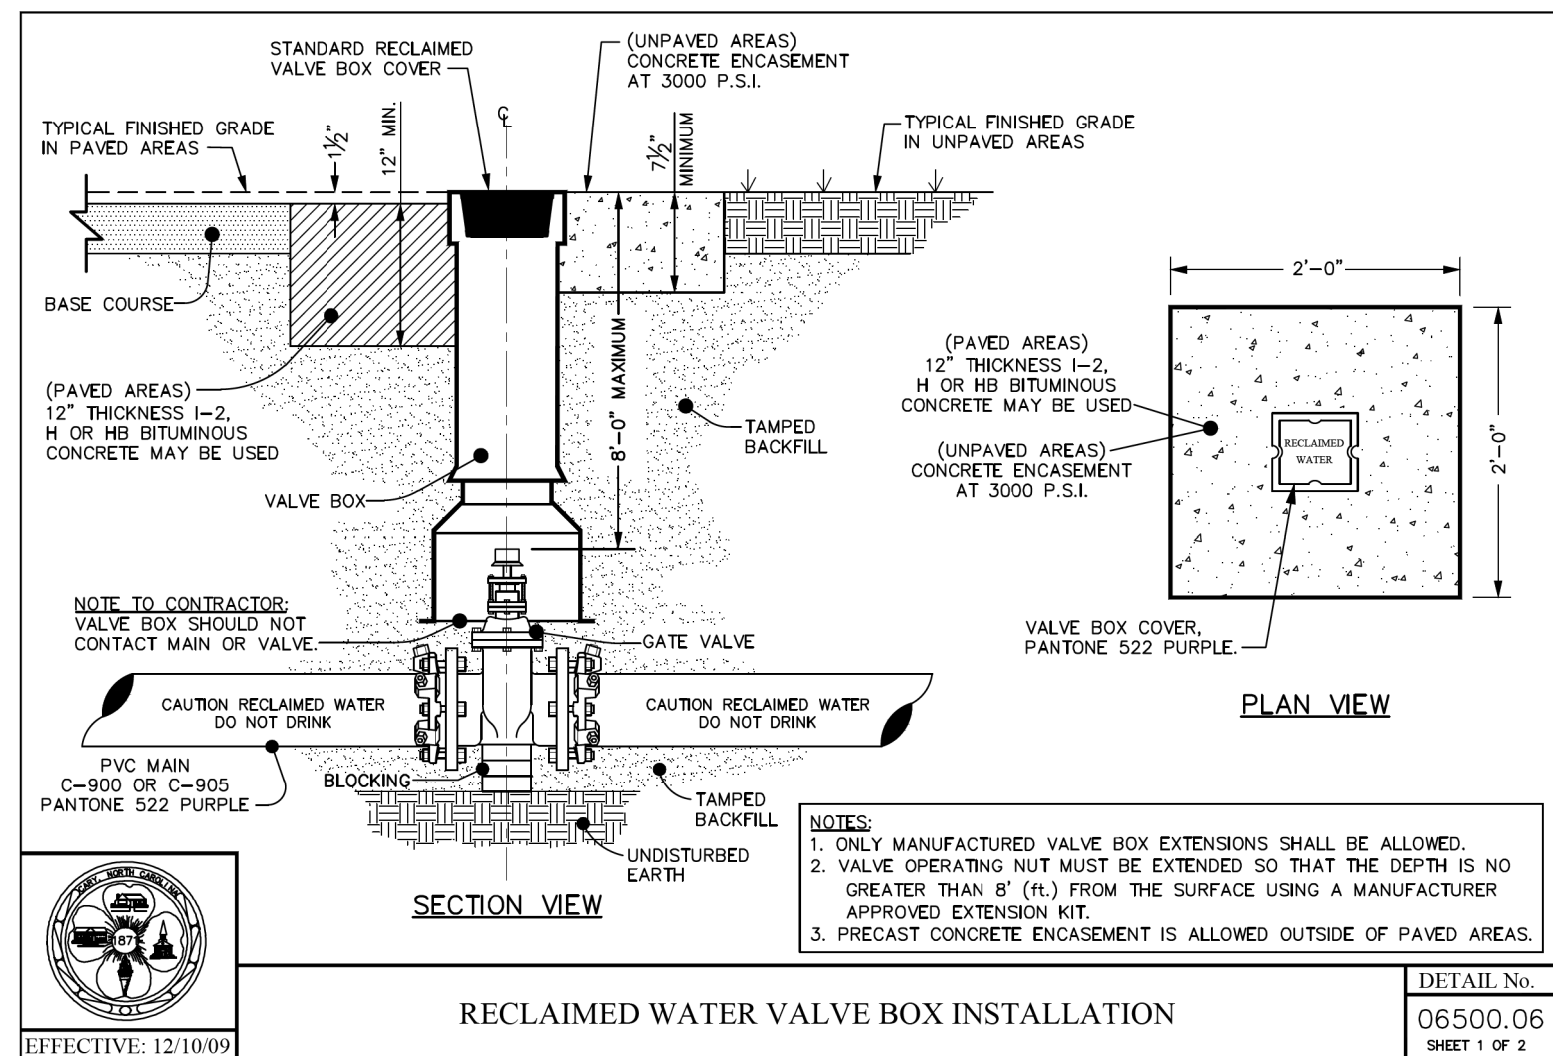


Kimley»Horn
 P.O. BOX 33068
 RALEIGH, N.C. 27636-3068
 RIGHT-OF-WAY REV.
 CONST. REV.

PROJECT REFERENCE NO. <i>U-5828</i>	SHEET NO. <i>UC-4C</i>
RW SHEET NO. UTILITY CONSTRUCTION ENGINEER	
DATE: 12/28/2018	

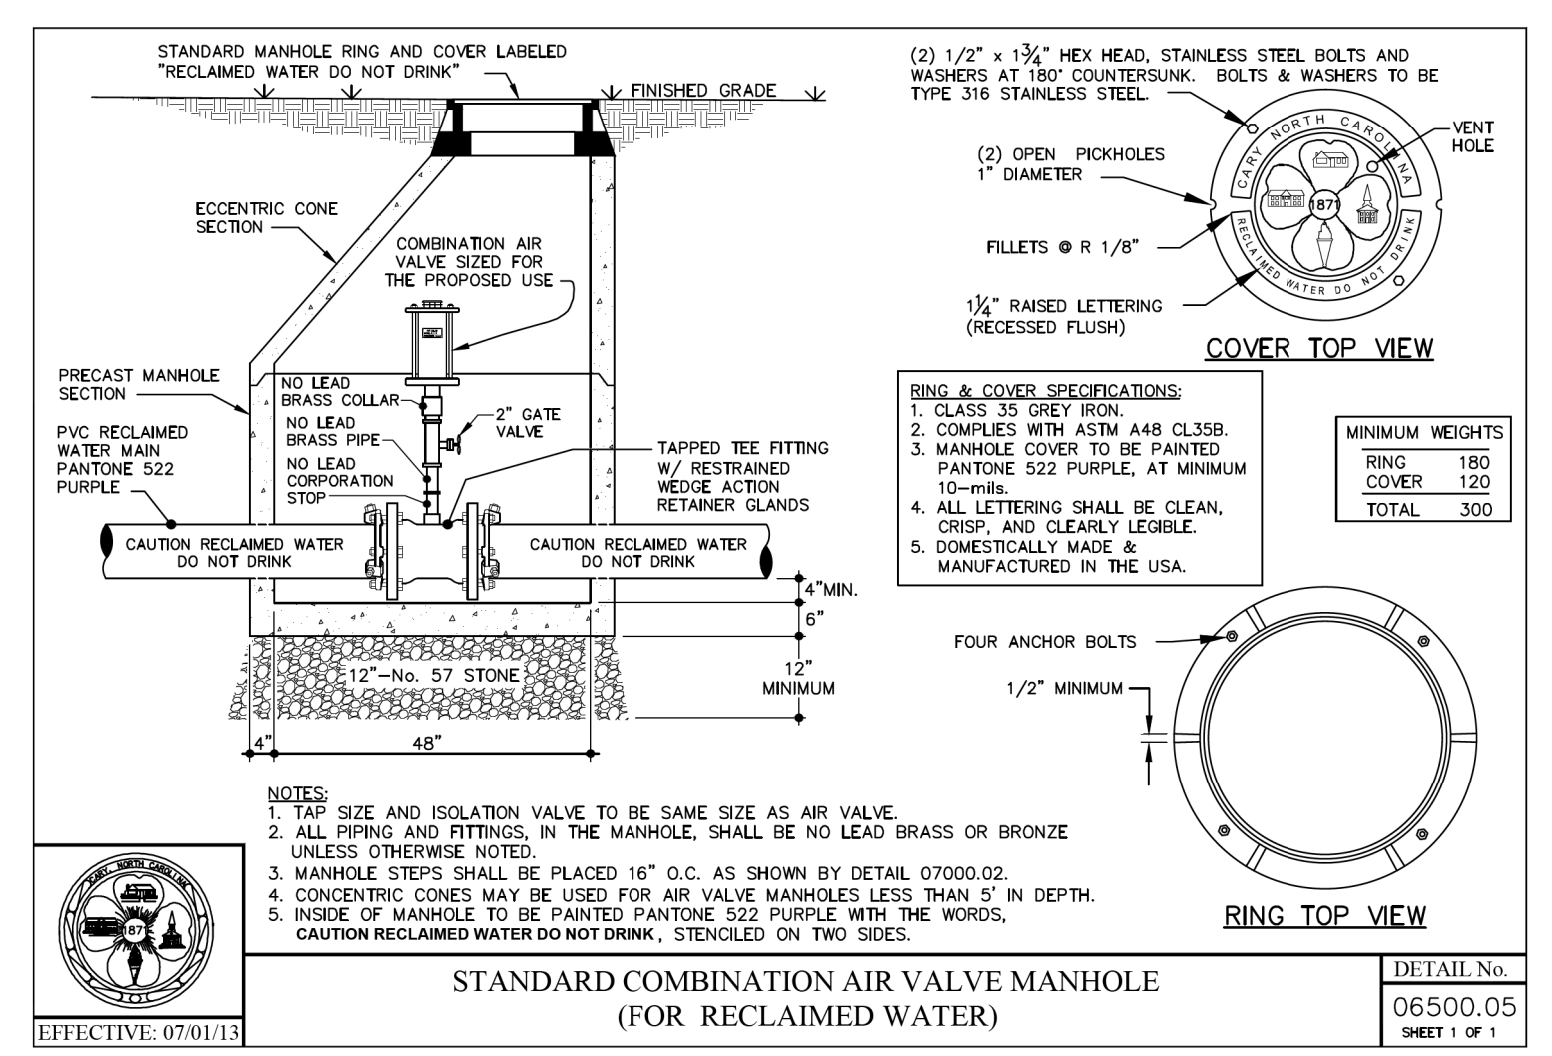

K:\VAL_Roadway\012\08004 - McCrinon Parkway Phase I\Plan\Utility Construction\Phase2_012\08004_of_dtl_uc04_pstdgn 1/24/2018