

I.E. - 305.66

Kimley»Horn

P.O. BOX 33068
RALEIGH, N.C. 27636-3068

PROJECT REFERENCE NO. U-5828	SHEET NO. UC-32
UTILITY CONSTRUCTION ENGINEER	
DocuSigned by: <i>Matthew A. Spenseth</i> 8/28/2017 <small>14897D6769F44C8</small>	

326

322

318


314

310

306

302

298

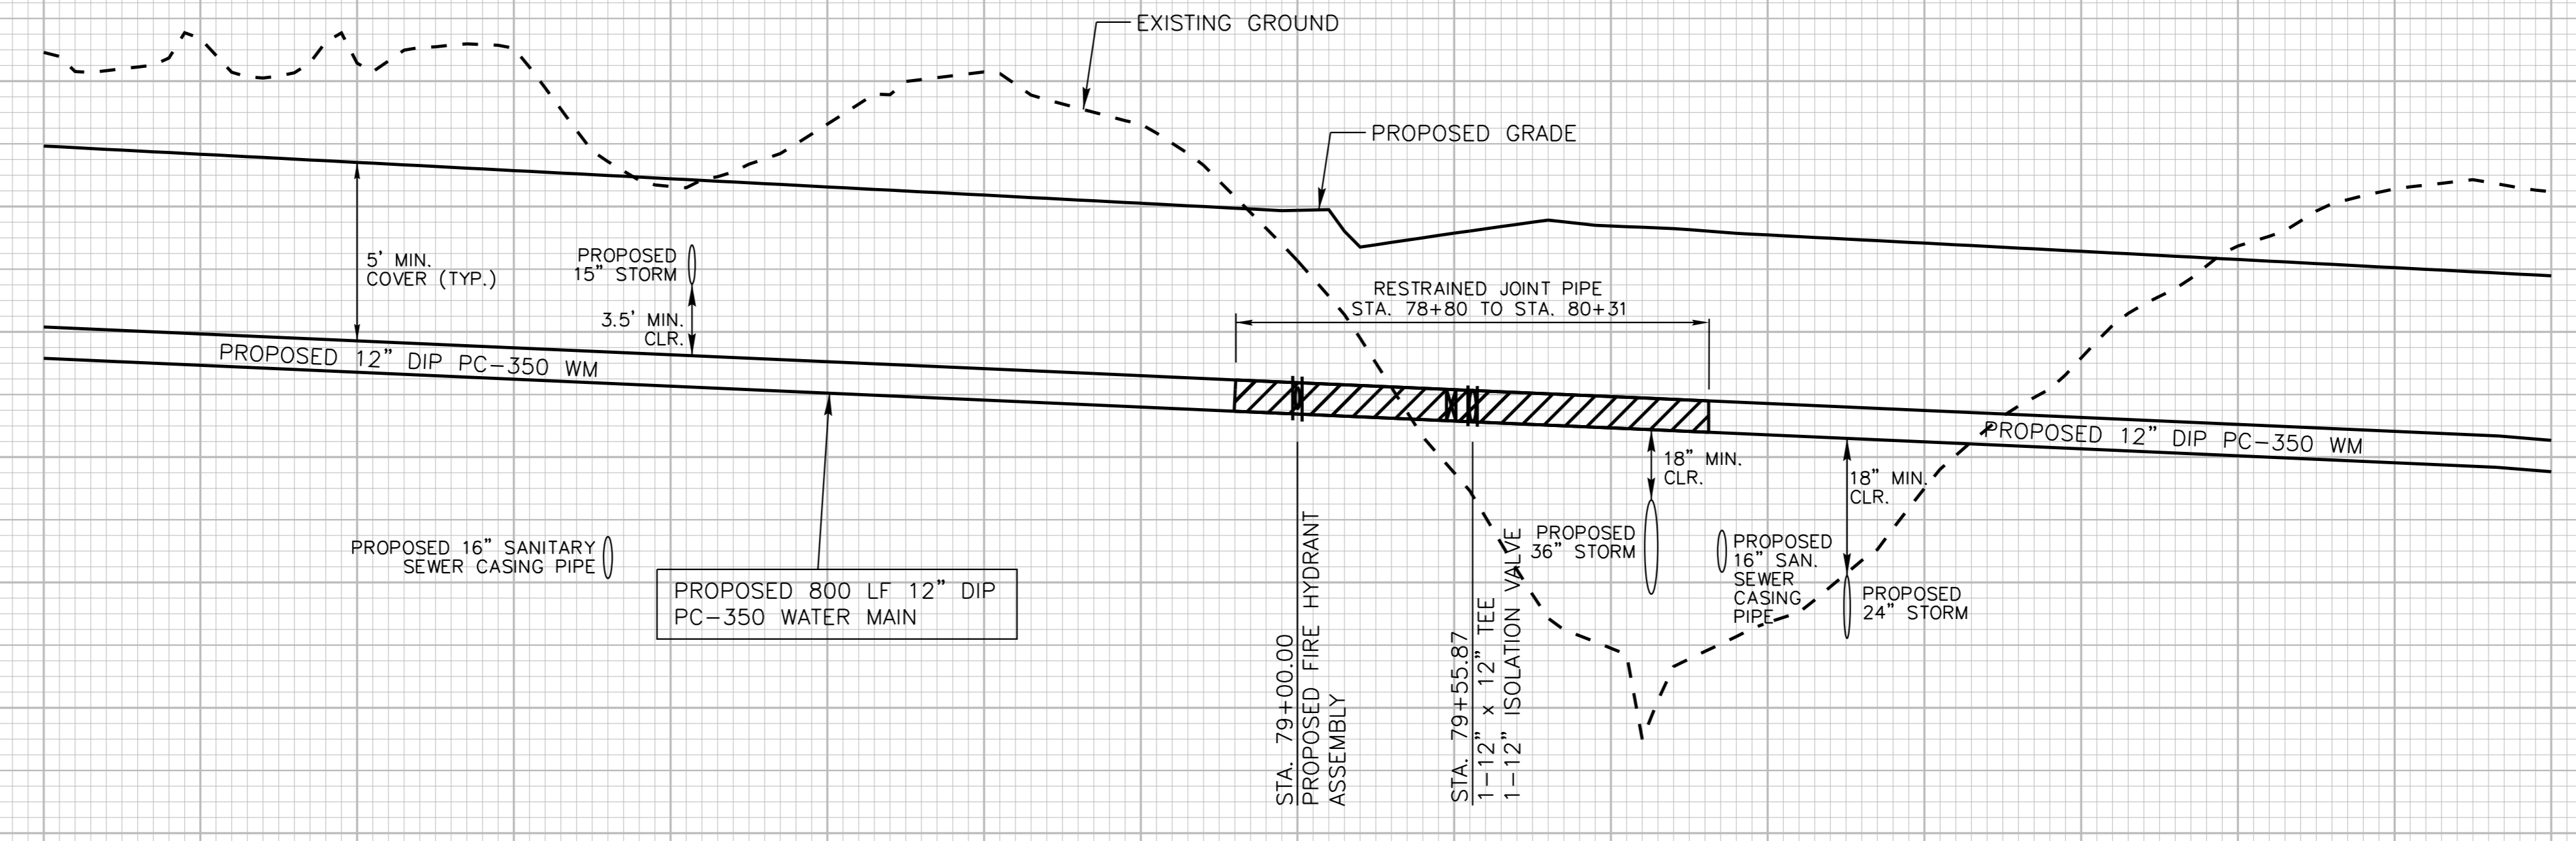

322

318

314

310

306

302

298

WATER MAIN
SEE SHEET UC-25 FOR PLAN

75 76 77 78 79 80 81 82 83

322

318

314


310

306

302

298

294

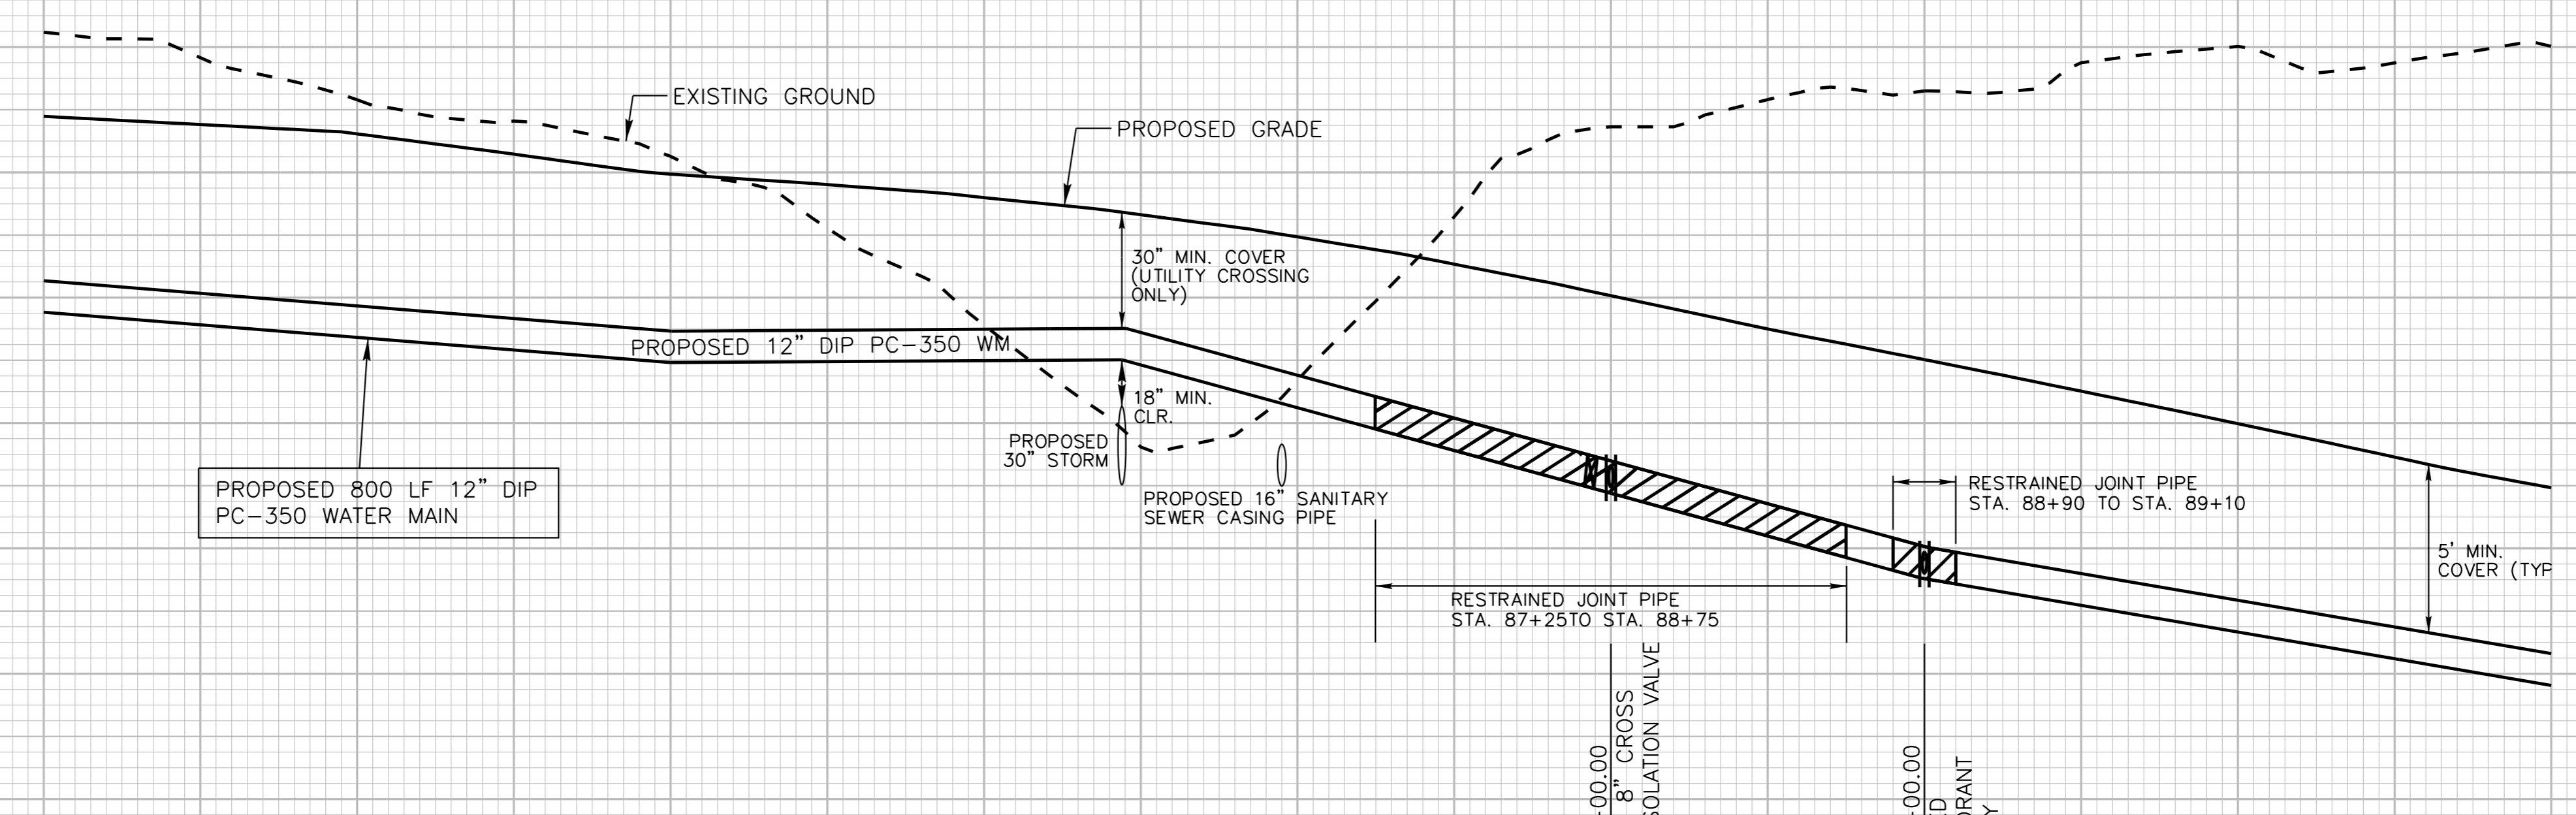

322

318

314

310

306

302

298

294

WATER MAIN
SEE SHEET UC-26 FOR PLAN

83 84 85 86 87 88 89 90 91

K:\RAL_Roadway\02\080004 - McCrimmon Parkway\Phase I\Plan\Utility Construction\Phase2_02\080004_ut_pf1_uc32.dshdgn
8/28/2017