


WATER MAIN
SEE SHEET UC-27 FOR PLAN

WATER MAIN
SEE SHEET UC-28 FOR PLAN


Kimley»Horn

P.O. BOX 33068
RALEIGH, N.C. 27636-3068


PROJECT REFERENCE NO. U-5828	SHEET NO. UC-33
UTILITY CONSTRUCTION ENGINEER	
DocuSigned by: Matthew A. Sporesmith	8/28/2017

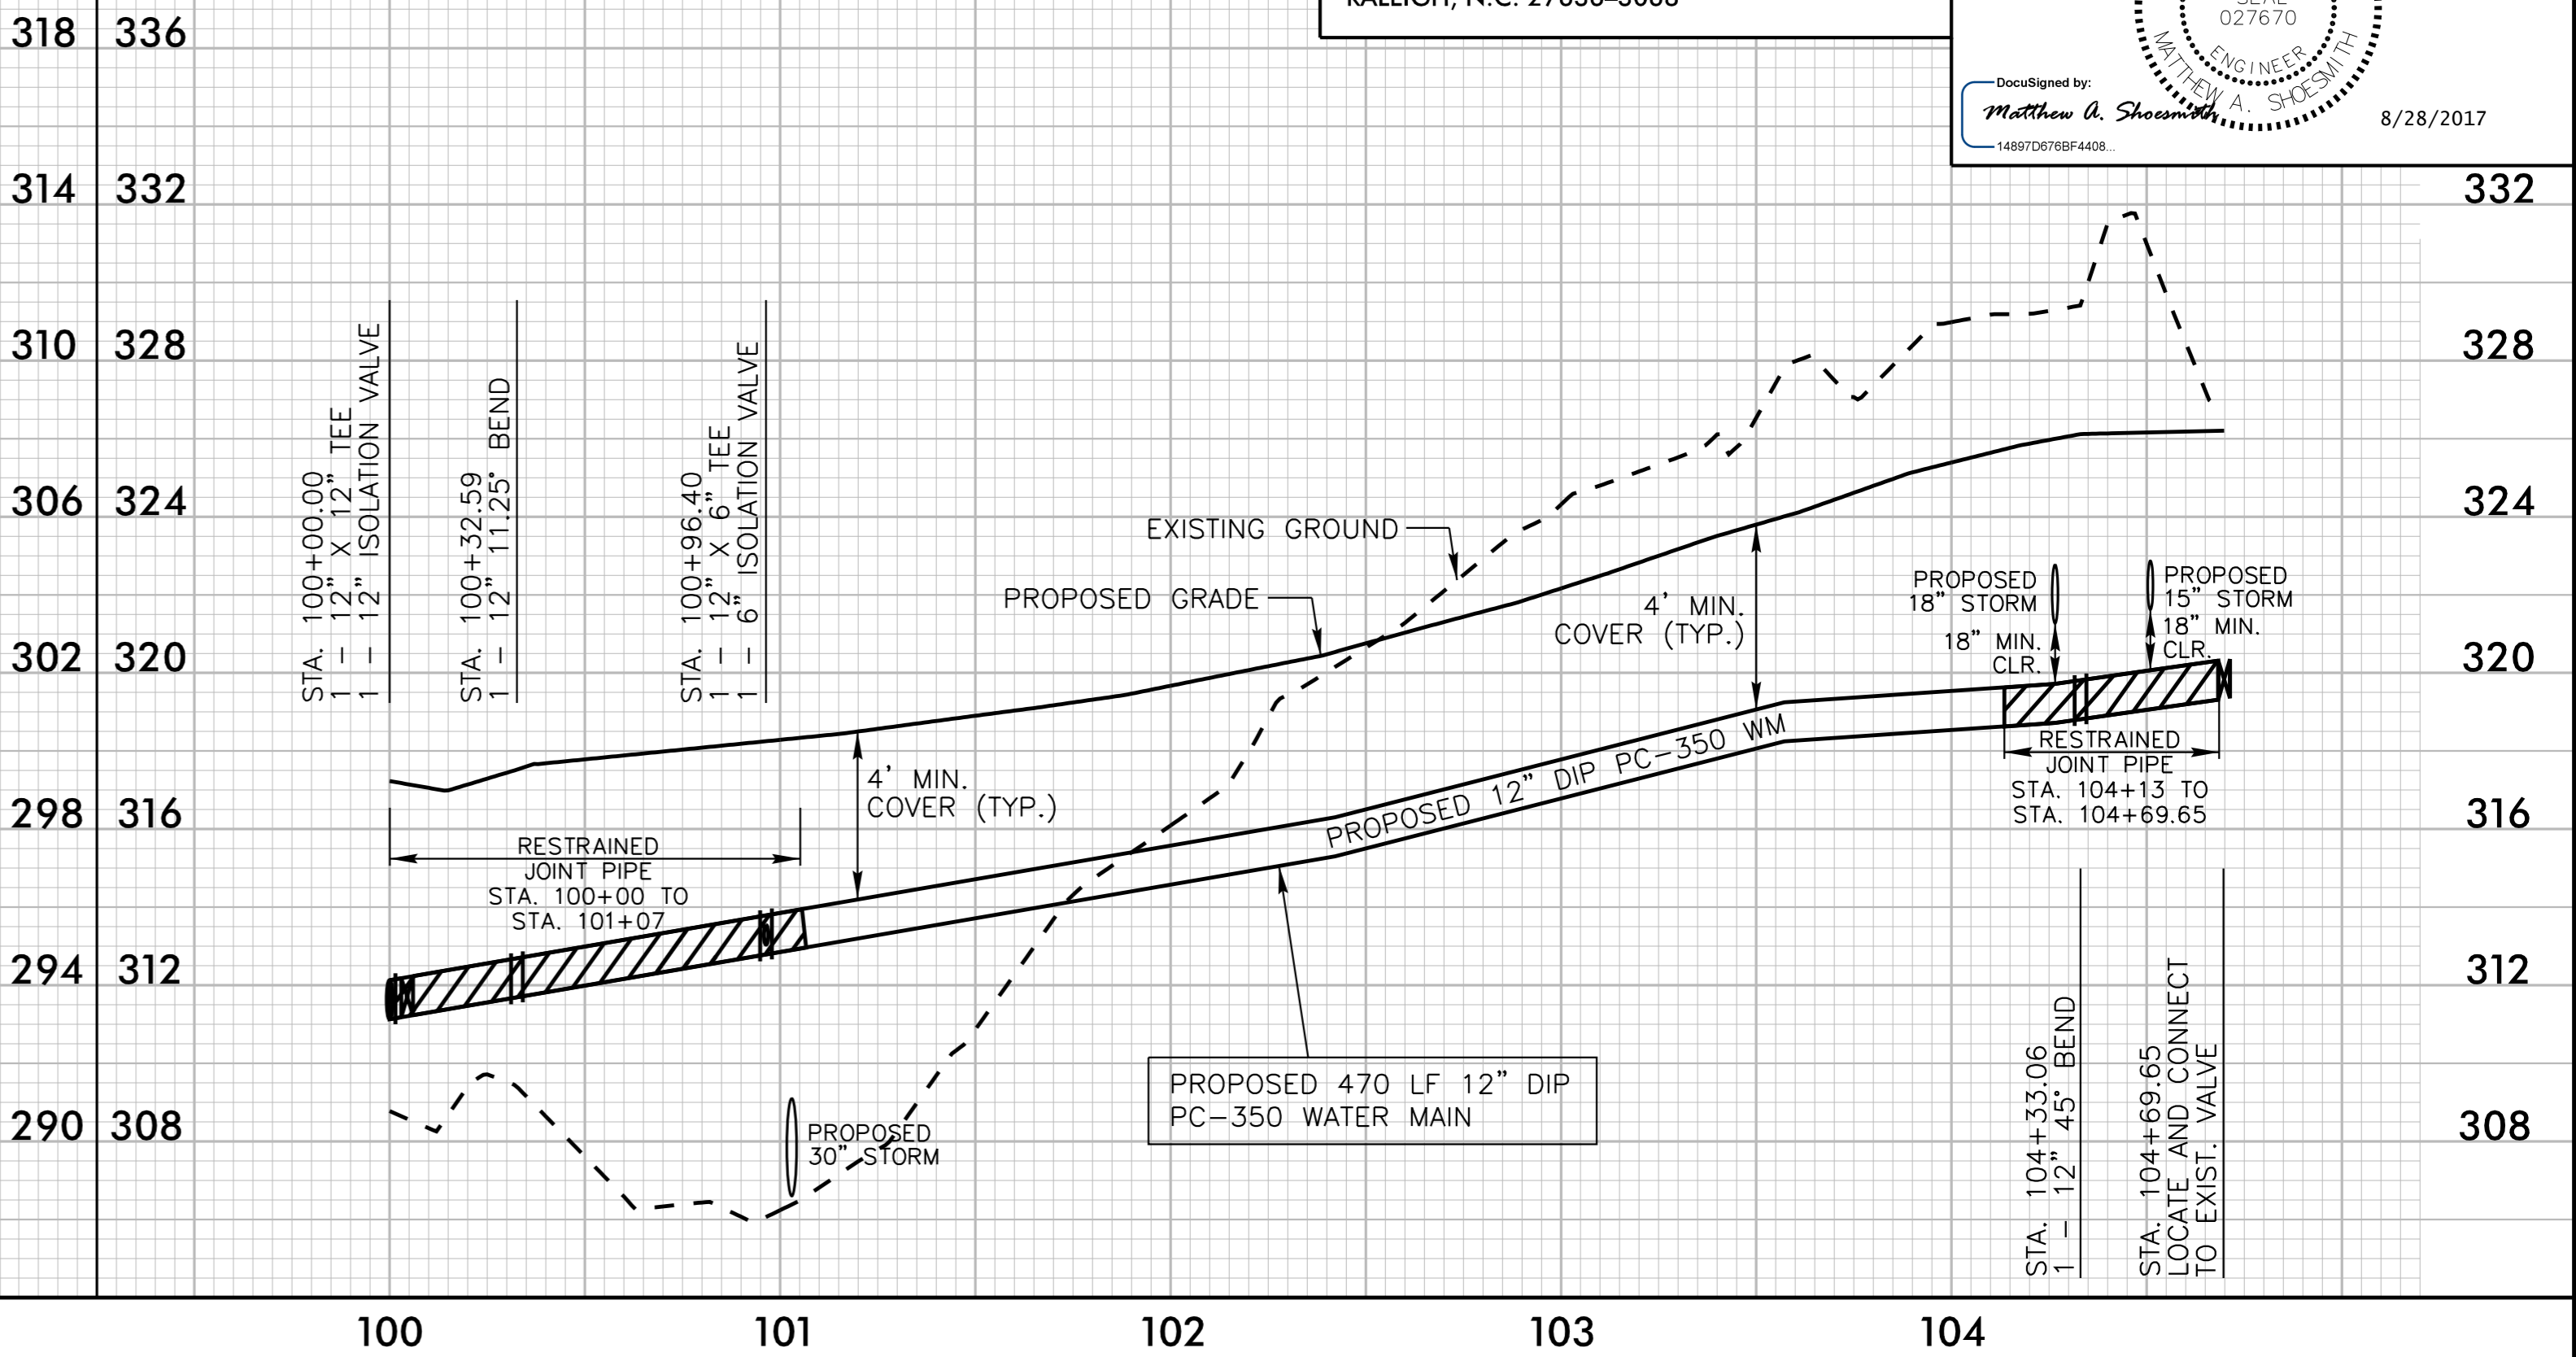

K:\RAL_Roadway\012108004 - McCrimmon Parkway\Phase I\Plan\Utility Construction\Phase2_012108004_ut_pf1_uc33_pshdgn 8/25/2017

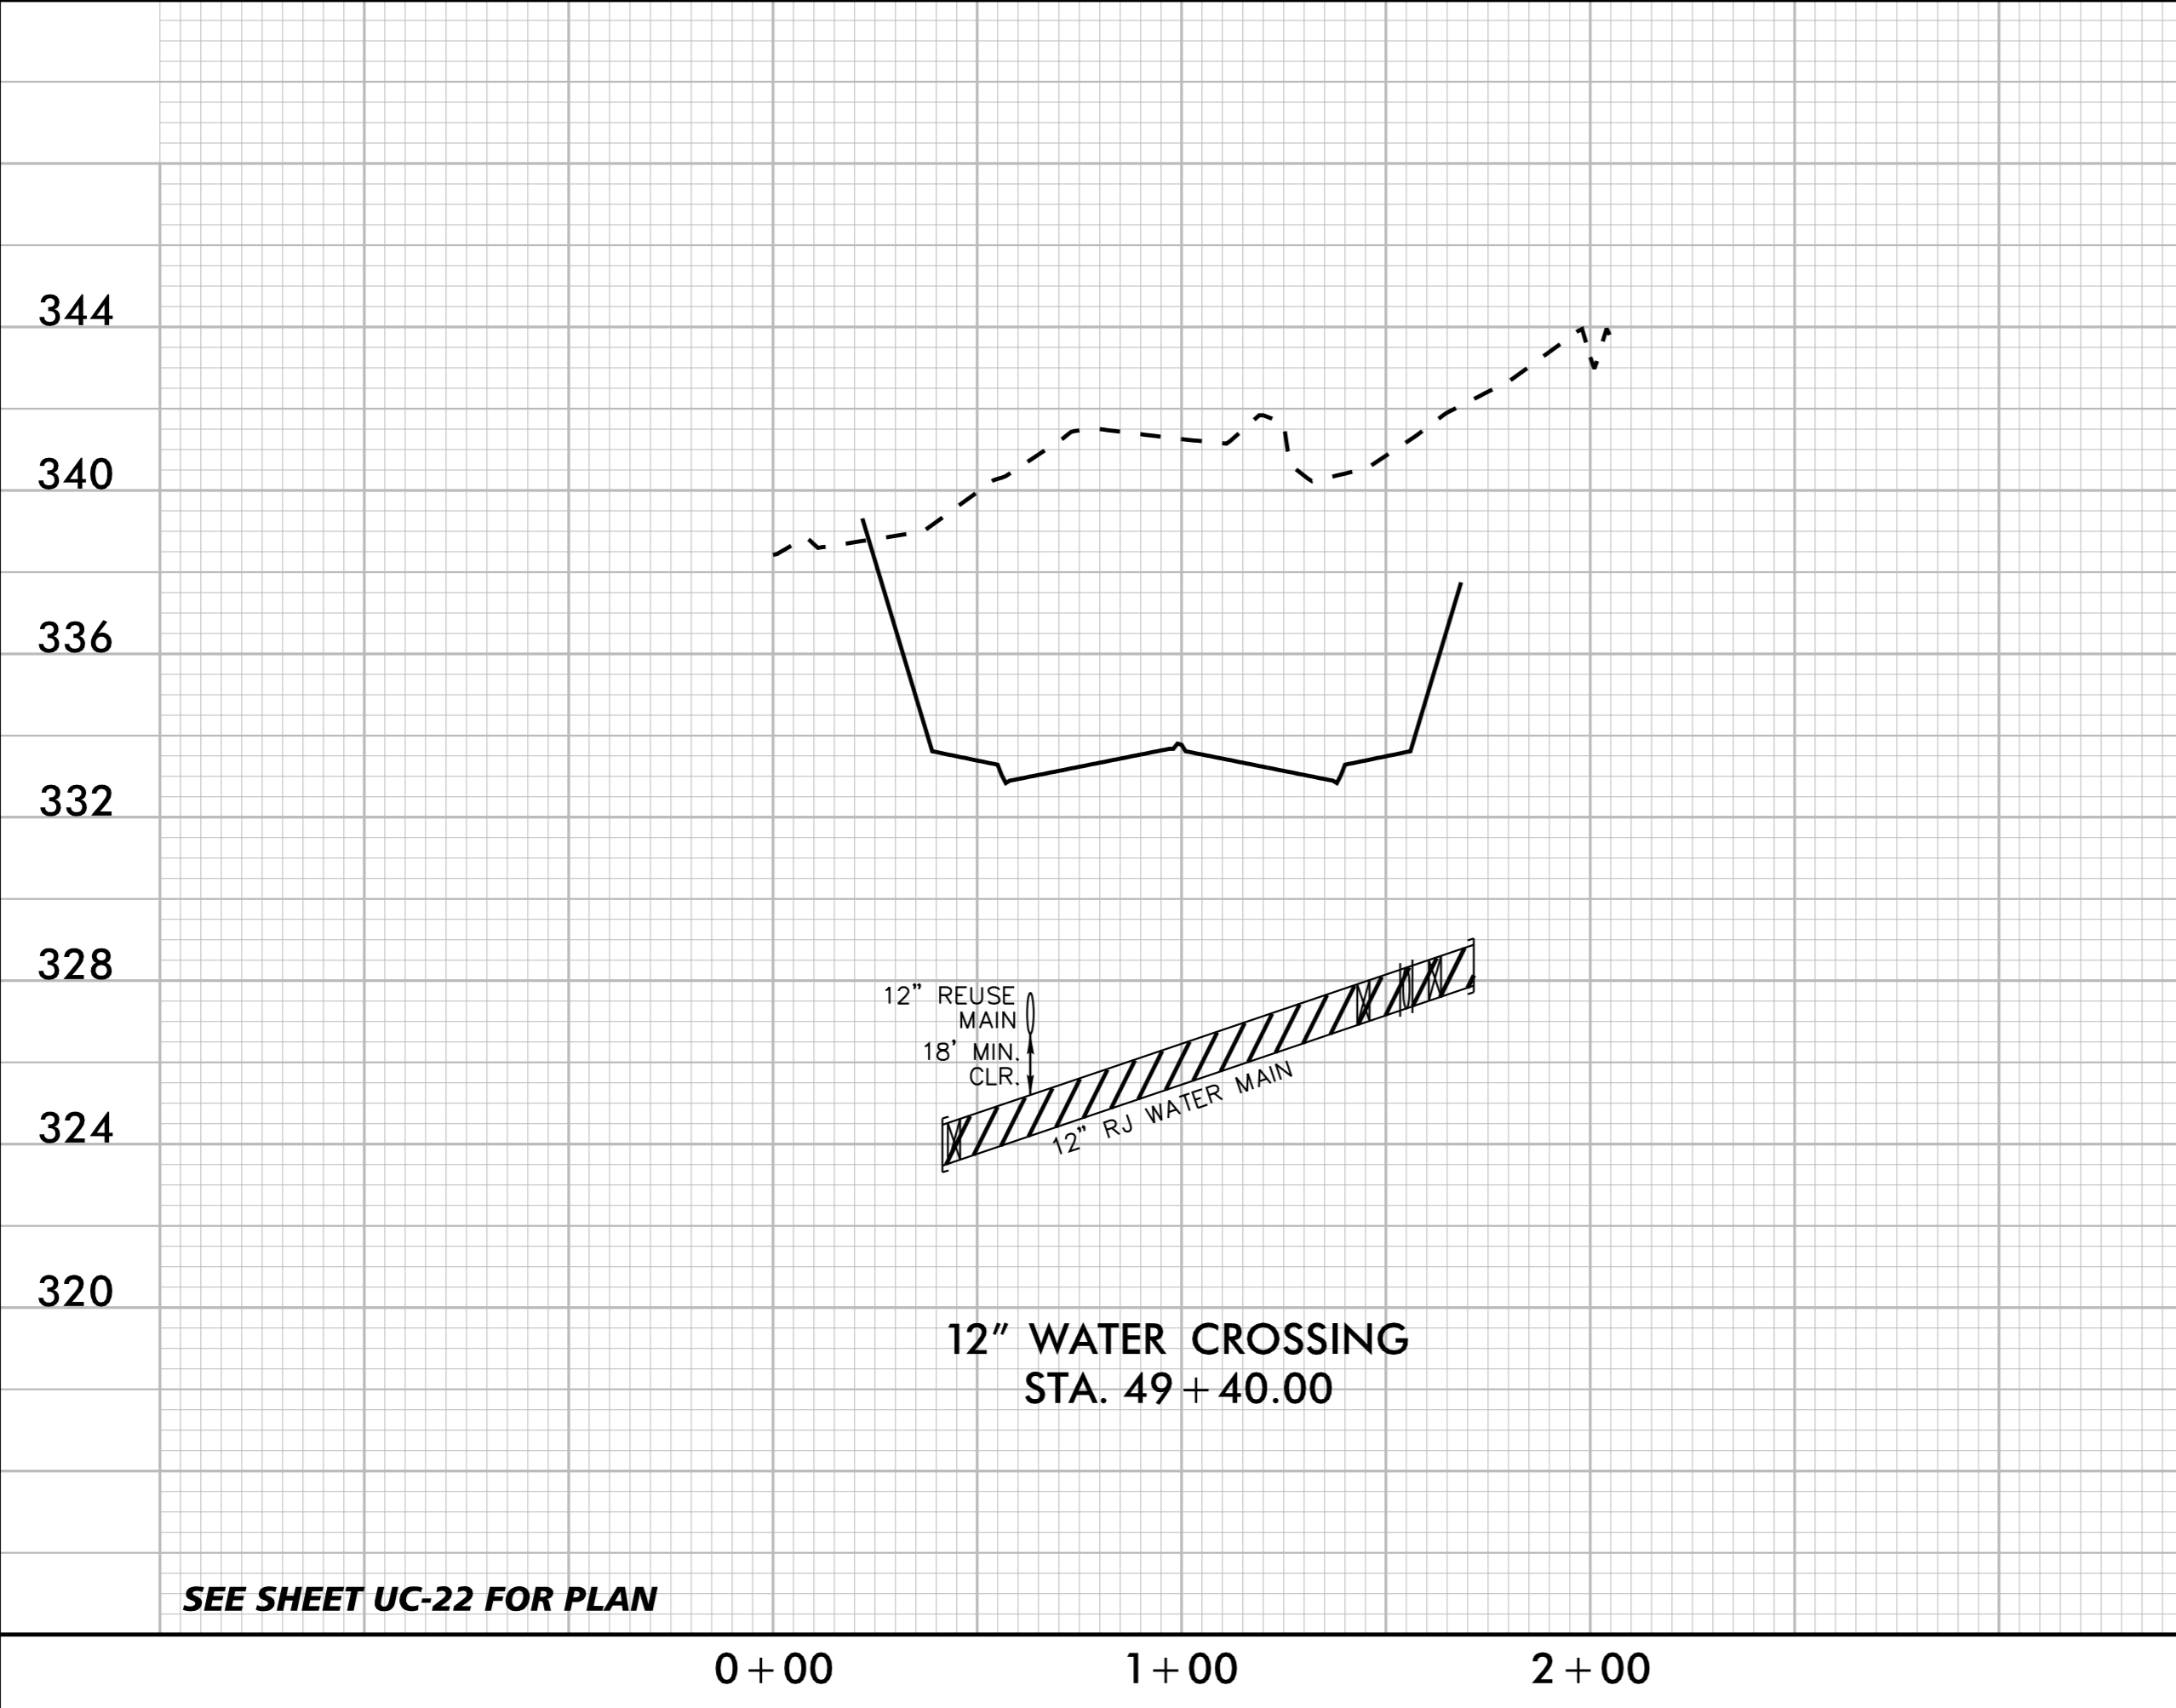

SEE SHEET UC-22 FOR PLAN

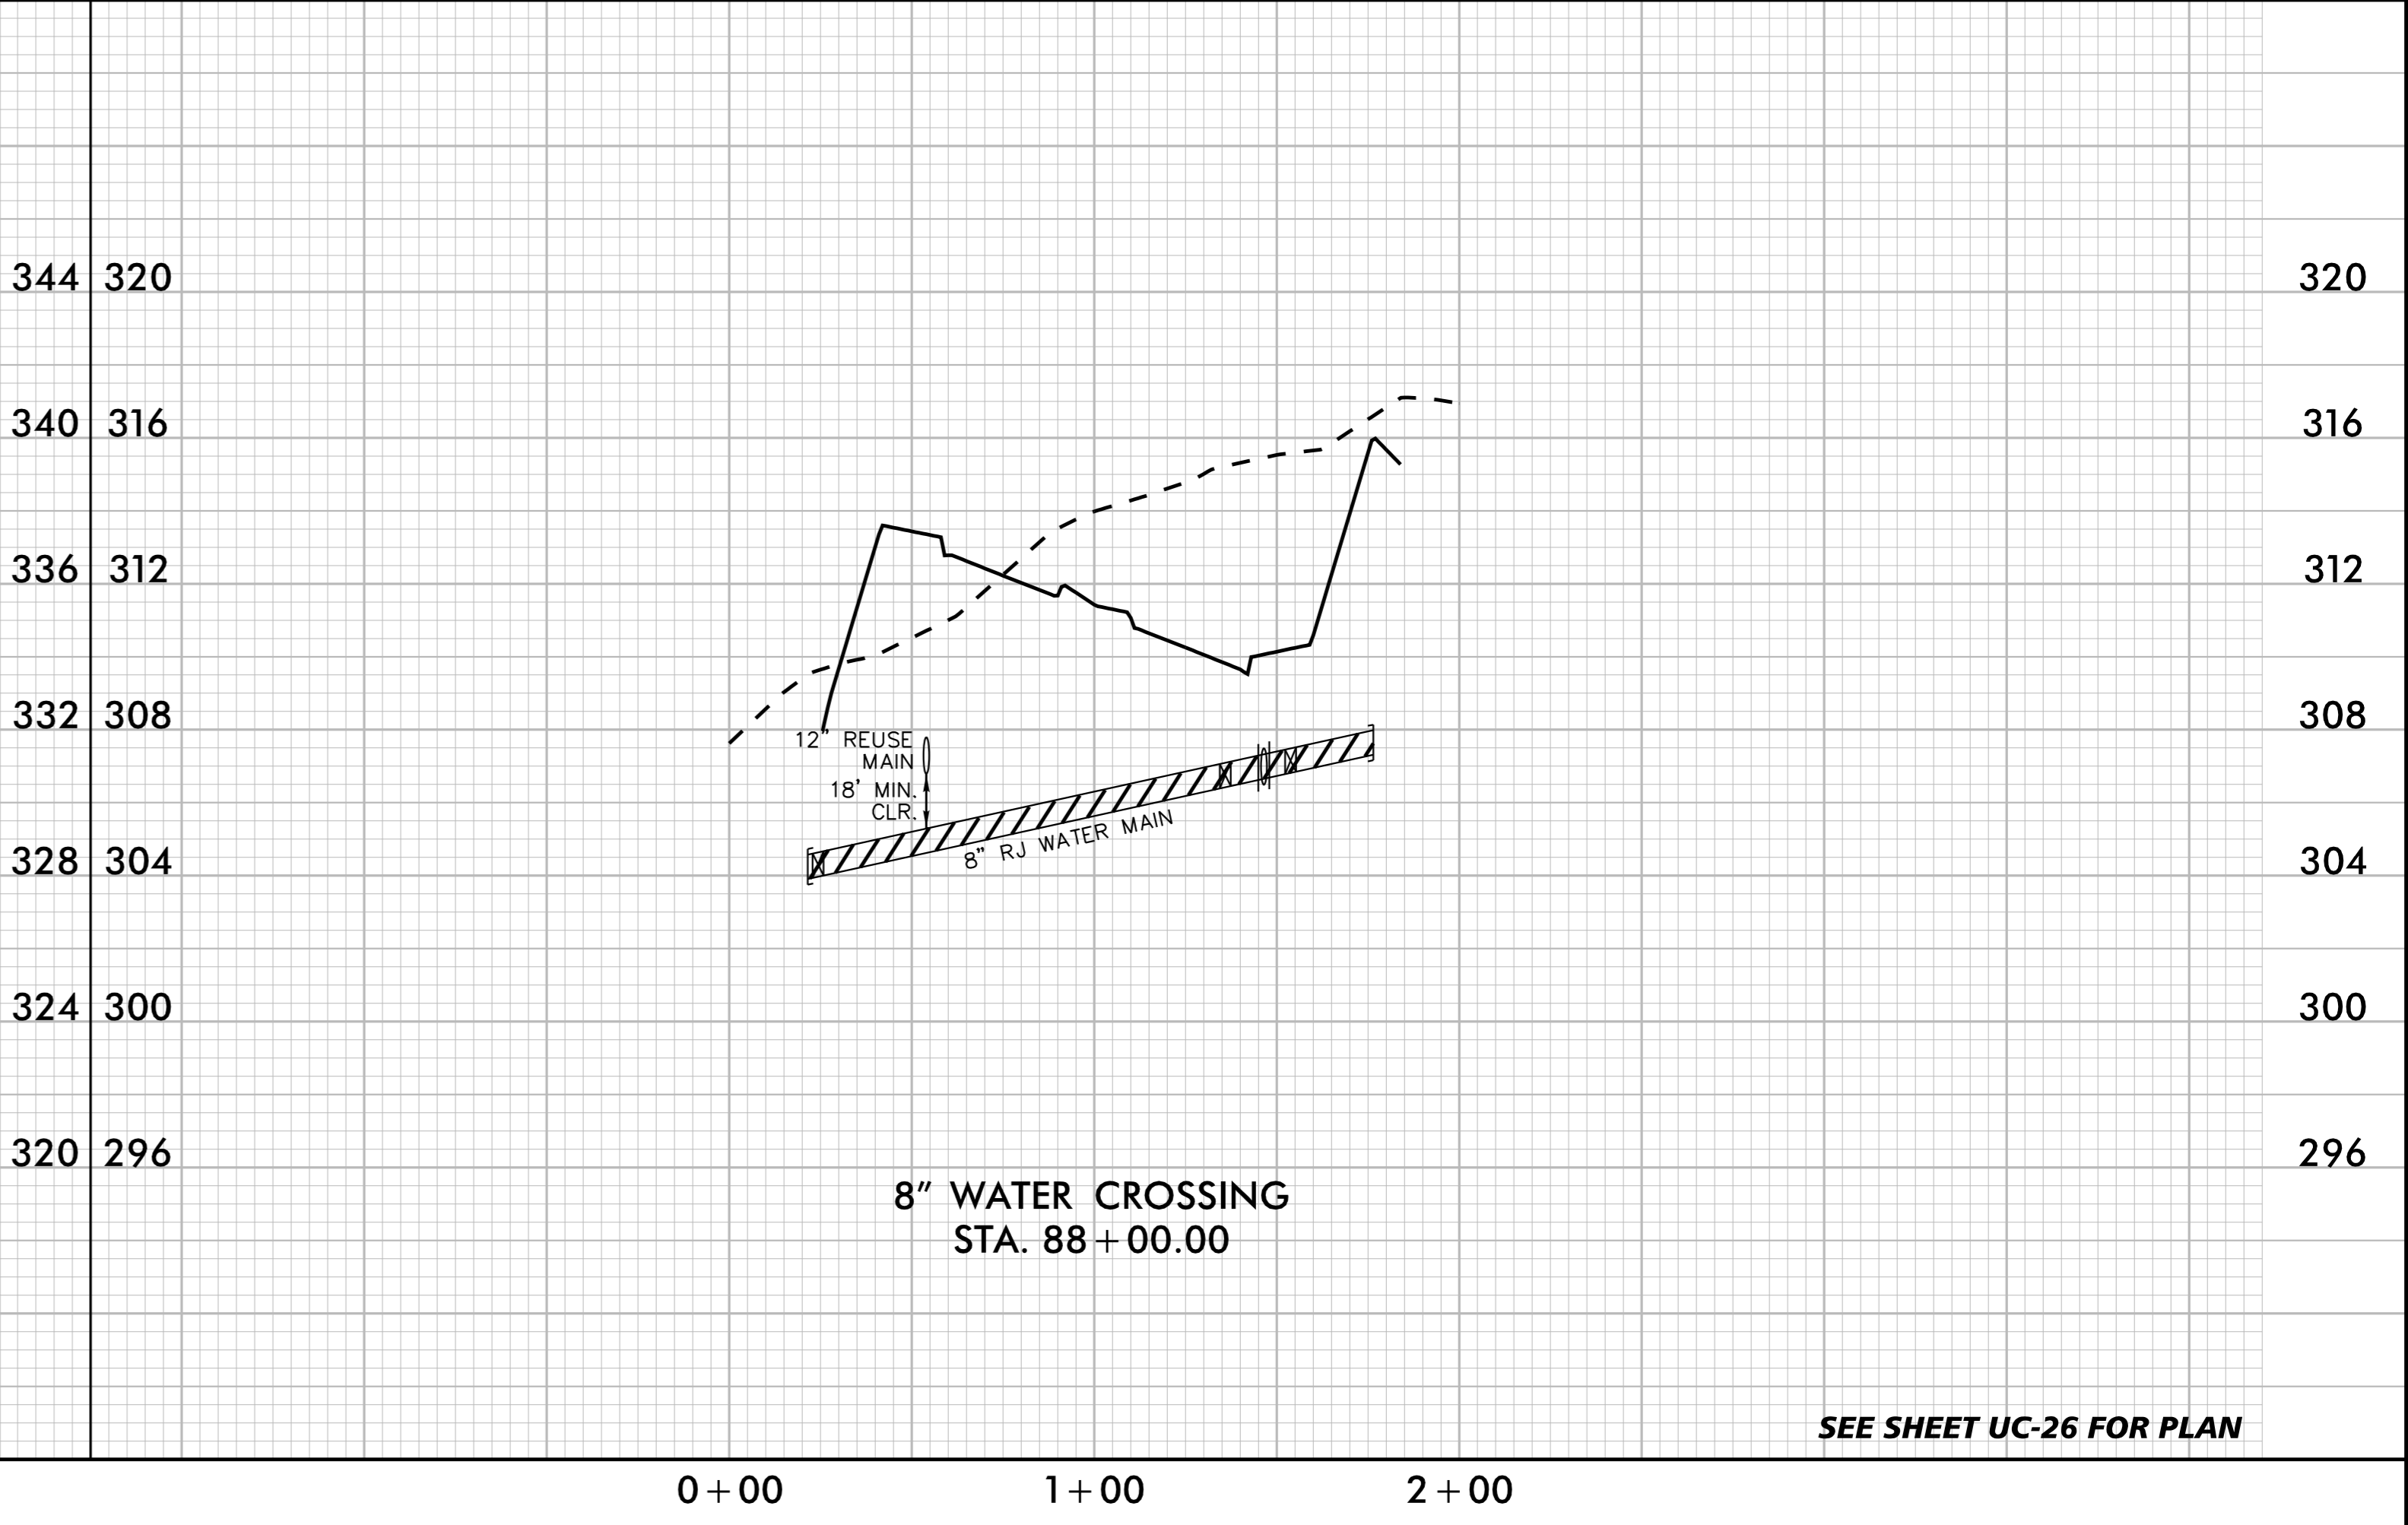

SEE SHEET UC-26 FOR PLAN