


STATE	STATE PROJECT REFERENCE NO.	SHEET NO.	TOTAL SHEETS
N.C.	I-5937	1	
STATE PROJ. NO.	F.A. PROJ. NO.	DESCRIPTION	
45880.1.1		PE	
45880.3.1	NHPIM-0795(007)	CONSTRUCTION	

STATE OF NORTH CAROLINA
DIVISION OF HIGHWAYS


WILSON COUNTY

LOCATION: I795 FROM THE WAYNE COUNTY LINE TO
SR-1103 (WIGGINS MILL ROAD).

TYPE OF WORK: MAINLINE AND RAMP MILLING & PAVING,
SHOULDER RECONSTRUCTION

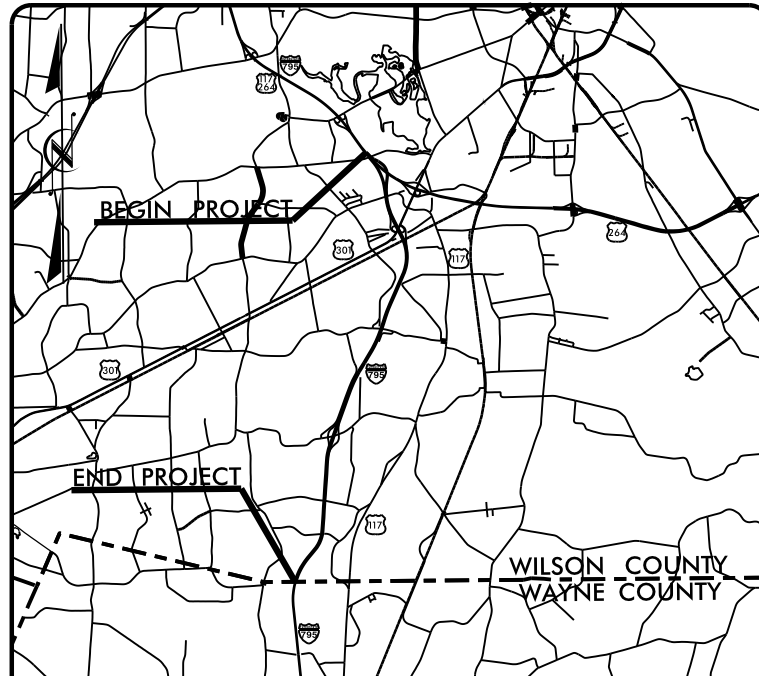

VICINITY MAP

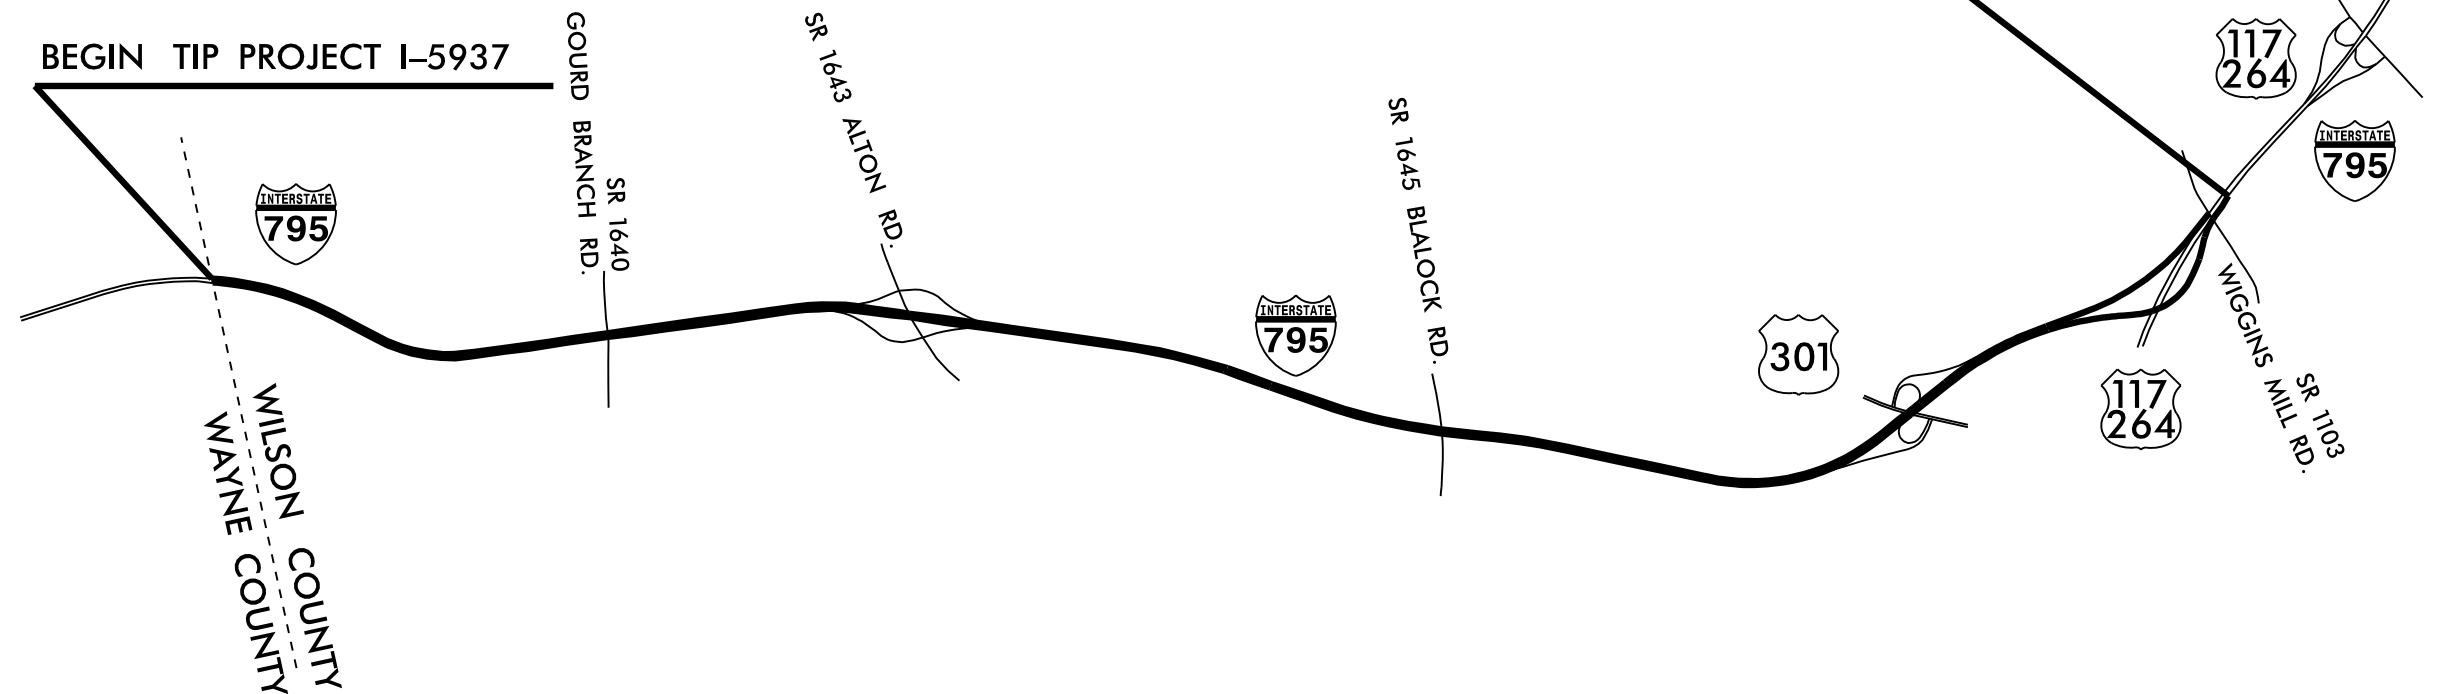

TIP PROJECT: I-5937

CONTRACT: 204138

31-JAN-2018 09:40 S:\Contracts\Resurfacing Projects\Division 4\I-5937 Wilson March 2018\I-5937_DDC4_TSH.dgn

DESIGN DATA
ADT 2016 = 17,000
V = 70 MPH
FUNC CLASS =
INTERSTATE

PROJECT LENGTH

LENGTH ROADWAY TIP PROJECT I-5937 NBL = 7.70 MI
LENGTH ROADWAY TIP PROJECT I-5937 SBL = 7.52 MI

Prepared in the Office of:
DIVISION OF HIGHWAYS
1000 Birch Ridge Dr., Raleigh NC, 27610

2018 STANDARD SPECIFICATIONS	
RIGHT OF WAY DATE: N/A	R.L. KEETER PE PROJECT ENGINEER
LETTING DATE: MARCH 20, 2018	N.A. GAINEY PE PROJECT DESIGN ENGINEER

