
PROJECT REFERENCE NO.	SHEET NO.
R - 2633D	ITS-69

SPLICE ALL FIBERS IN BLUE, ORANGE, GREEN, BROWN, SLATE, WHITE BUFFER TUBES

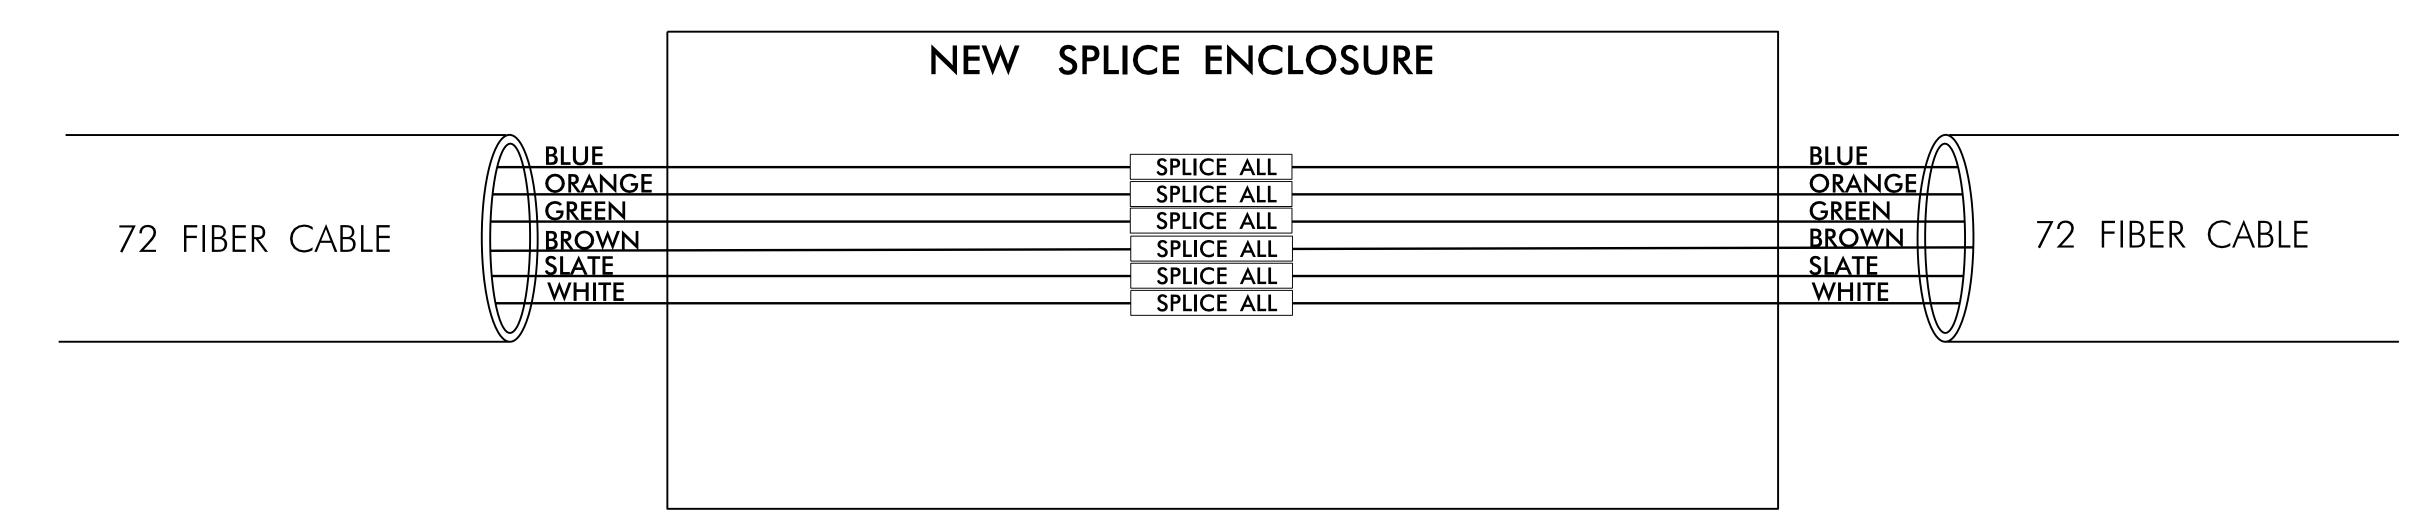



(7) RED (1) BLUE

(2) ORANGE (8) BLACK (3) GREEN (9) YELLOW

(4) BROWN (10) VIOLET (5) SLATE (11) ROSE (12) AQUA (6) WHITE

LEGEND

X = FUSION SPLICE

C = CAP IN TRAY

EXPRESS ENTIRE BUFFER TUBE THROUGH WITHOUT CUTTING

SPLICE ALL = SPLICE ENTIRE BUFFER TUBE

NOTES

- 1. UNUSED FIBER SHALL BE LEFT COILED AND STORED IN THE SPLICE TRAY.
- UNUSED BUFFER TUBES SHALL BE LEFT COILED AND STORED IN THE SPLICE TRAY.
- 3. ETHERNET TERMINATION CONFIGURATIONS ARE GENERIC.
 THE CONTRACTOR SHALL BE RESPONSIBLE FOR DETERMINING
 AND ENSURING PROPER TERMINATION.




NTS

FIBER OPTIC SPLICE DETAILS REEL END (TYPICAL)

DIVISION 03 BRUNSWICK/NEW HANOVER Near Wilmington

PLAN DATE: JANUARY 2018 REVIEWED BY: G. GREEN 750 N. Greenfield Pkwy., Garner, NC 27529 PREPARED BY: REVIEWED BY: P. MARAK REVISIONS INIT. DATE

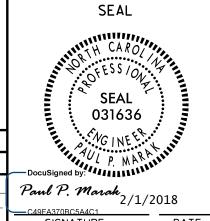

CADD Filename: