


5/28/99

-L-


TBM*3
TOP OF BONNET BOLT WITH "X"
MARK ON FIRE HYDRANT
ELEV.=176.89'
-L- STA.36+09, 24' RT



PROJECT REFERENCE NO. U-5795	SHEET NO. 8
ROADWAY DESIGN ENGINEER	HYDRAULICS ENGINEER
<p>DOCUMENT NOT CONSIDERED FINAL UNLESS ALL SIGNATURES COMPLETED</p>	

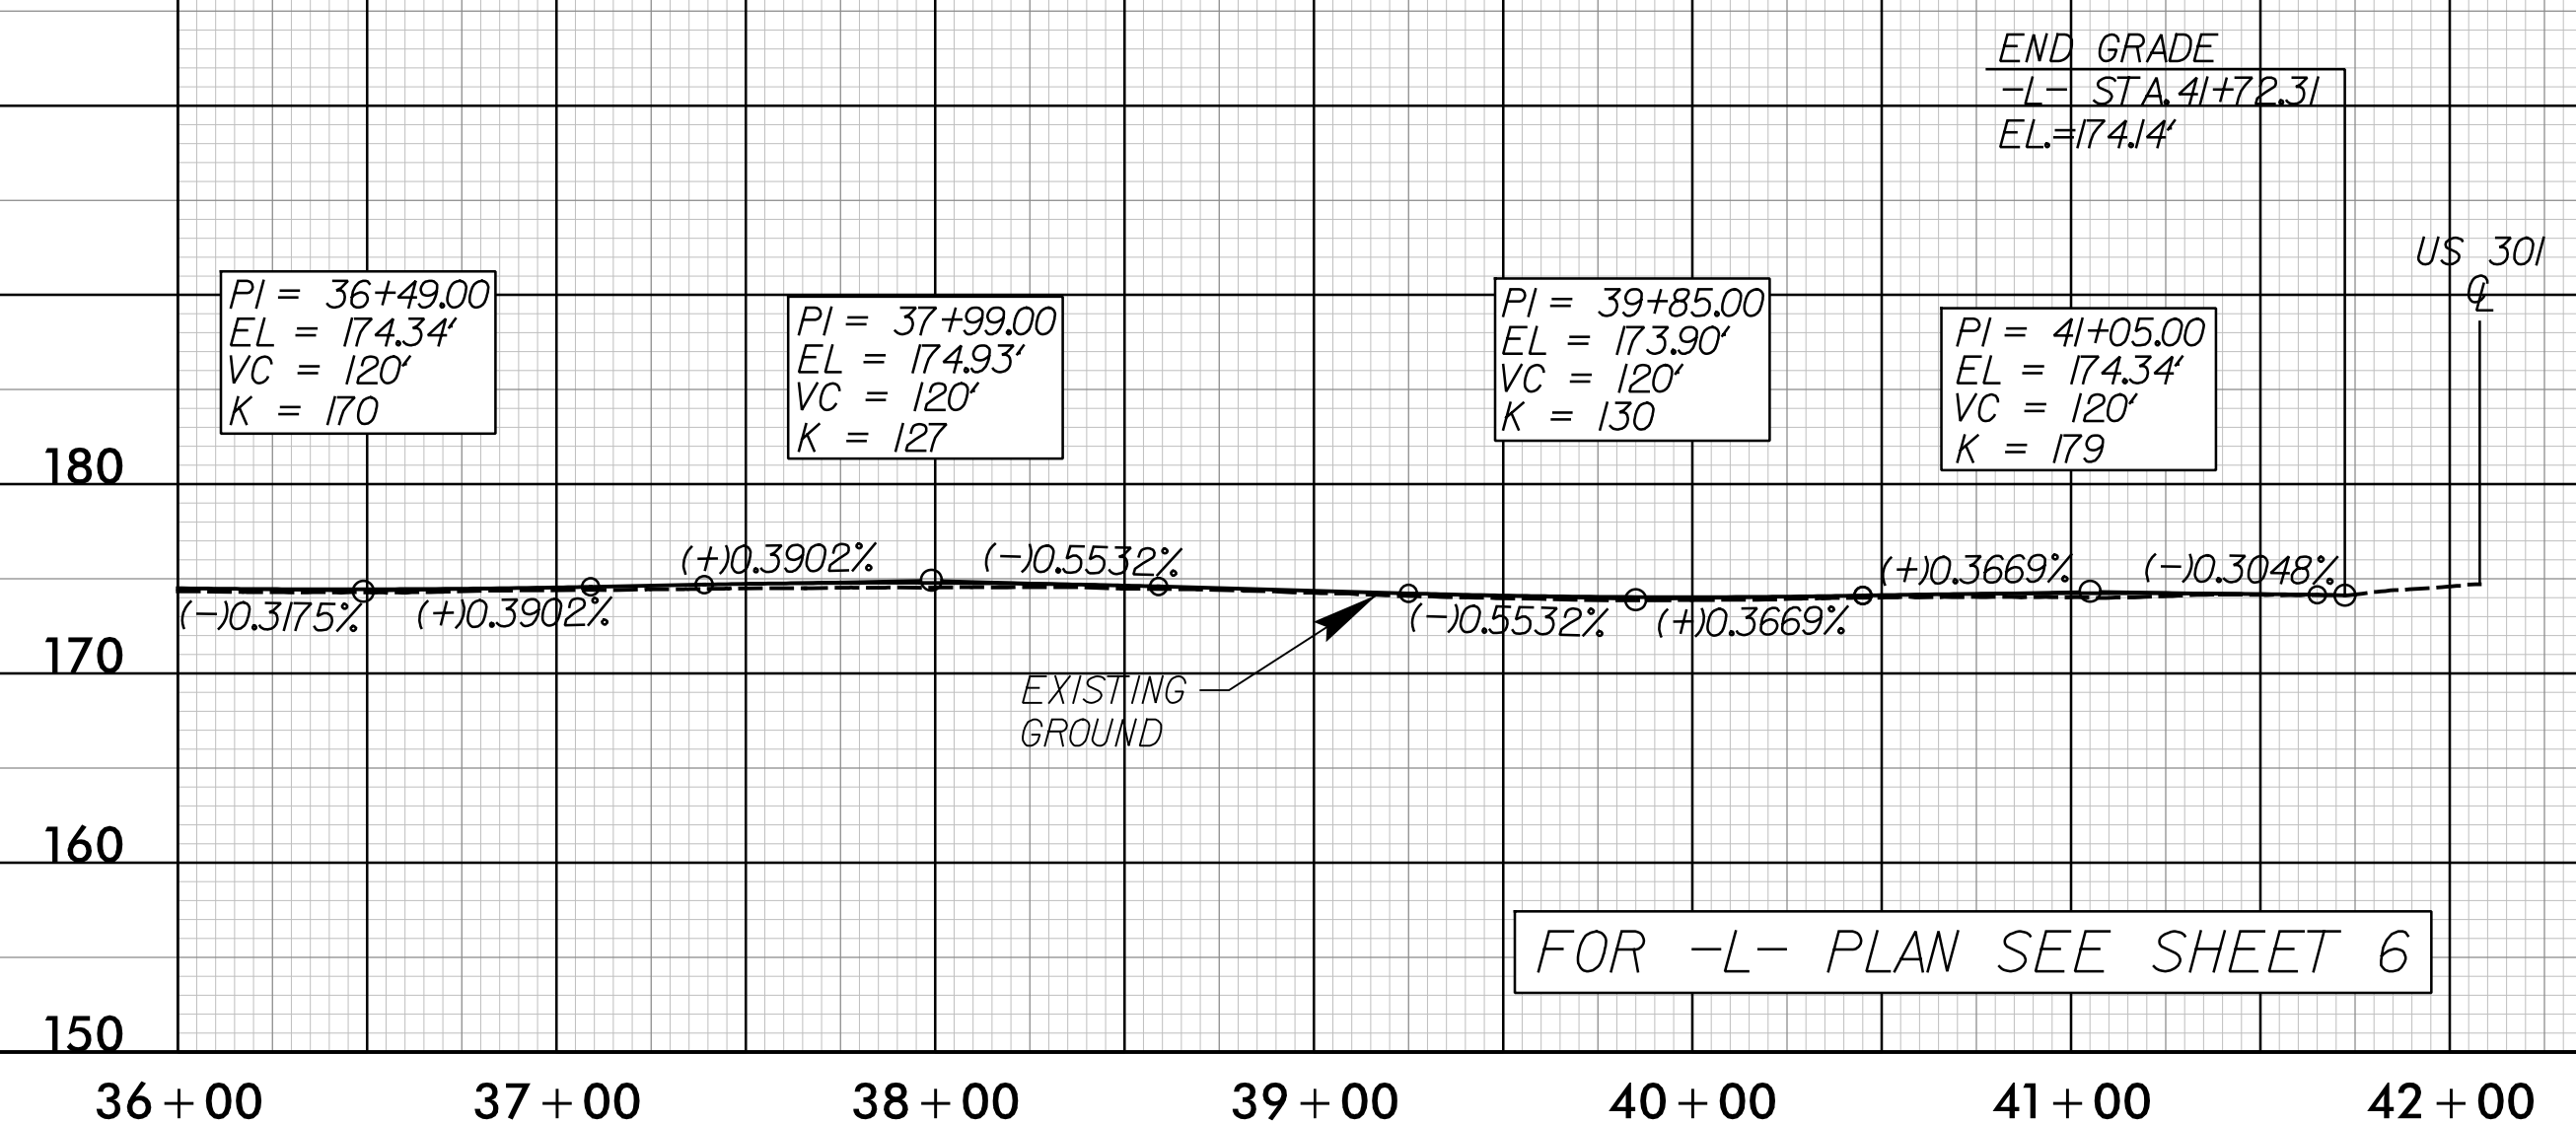

-YI-

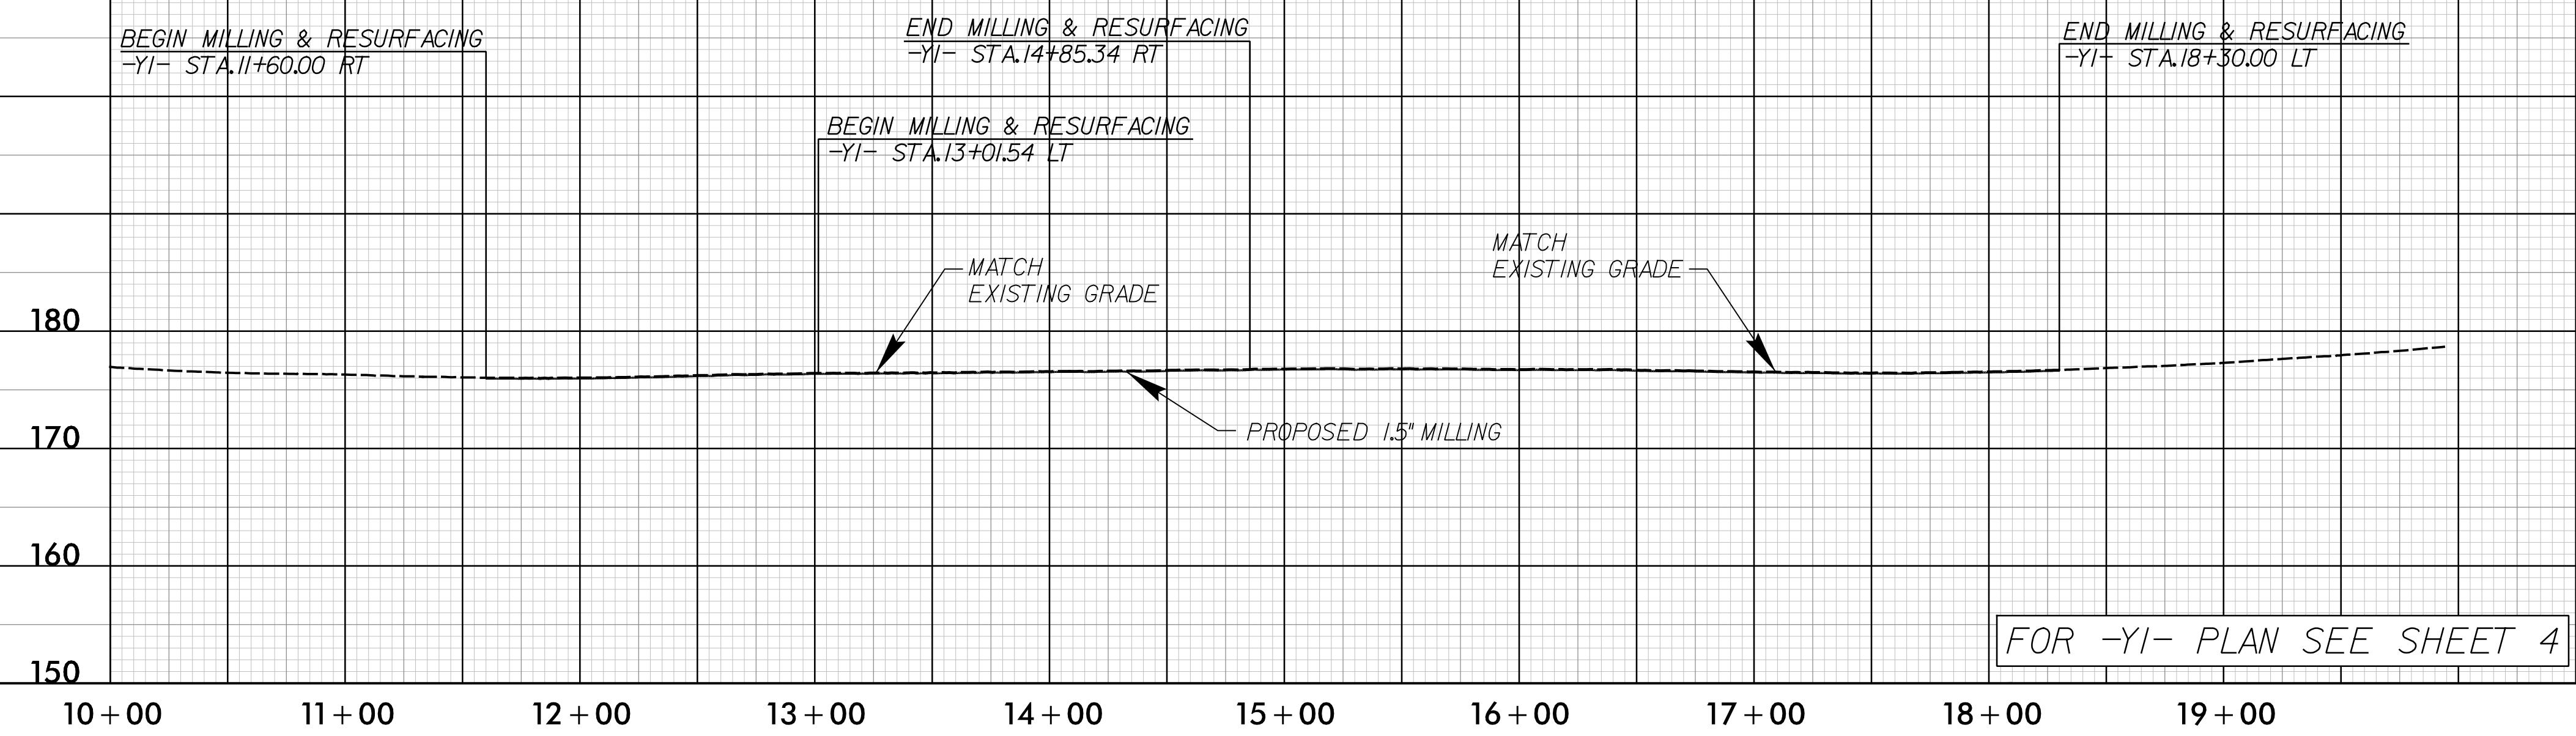

10/23/2017 10:49:36 AM localuser