
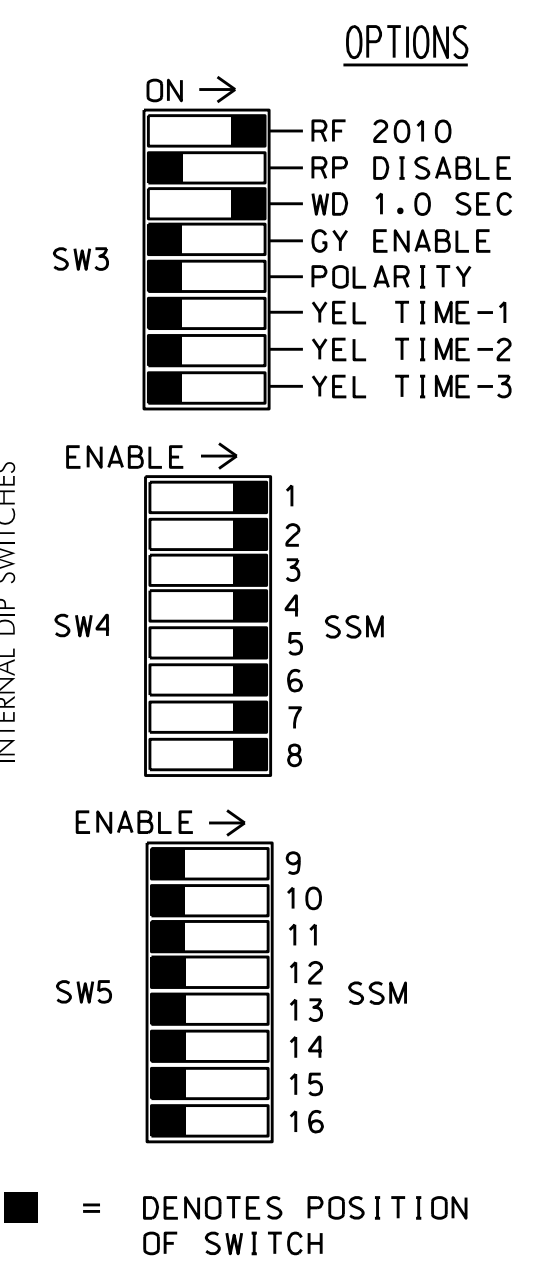


EDI MODEL 2010ECL CONFLICT MONITOR PROGRAMMING DETAIL

(remove jumpers and set switches as shown)

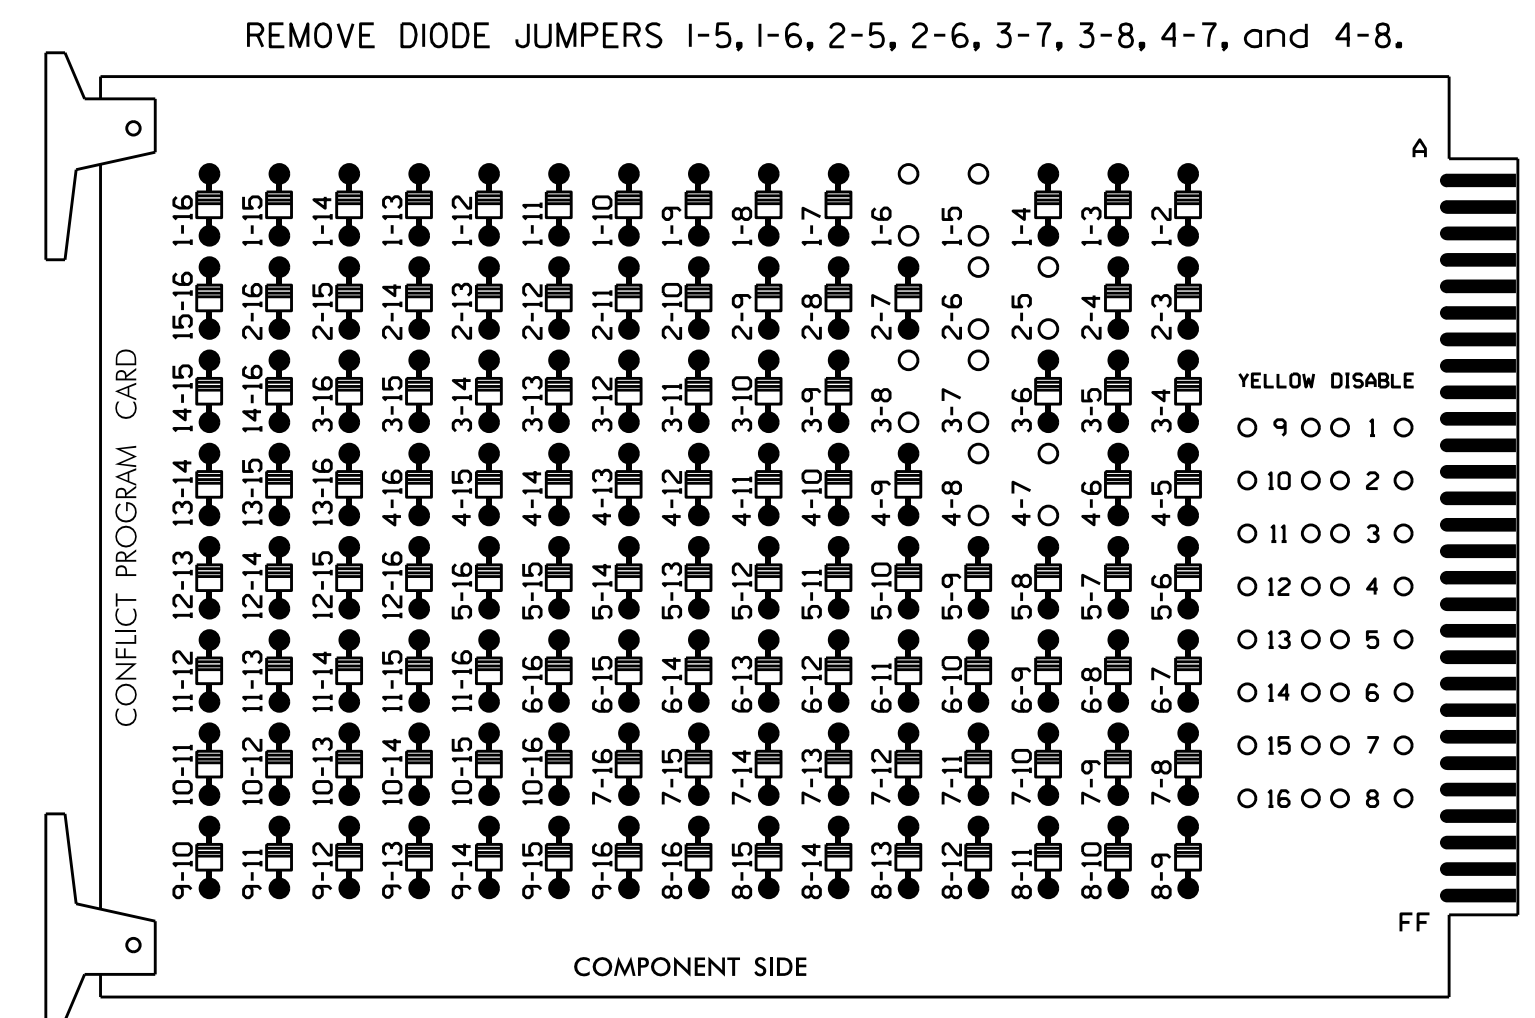

NOTES:

1. Card is provided with all diode jumpers in place. Removal of any jumper allows its channels to run concurrently.
2. Make sure jumpers SEL2-SEL5 are present on the monitor board.

NOTES

1. To prevent "flash-conflict" problems, insert red flash program blocks for all unused vehicle load switches in the output file. The installer shall verify that signal heads flash in accordance with the Signal Plans.
2. Ensure that Red Enable is active at all times during normal operation. To prevent Red Failures on unused monitor channels, tie unused red monitor inputs 9,10, 11,12,13,14,15 & 16 to load switch AC+ per the cabinet manufacturer's instructions.
3. Enable Simultaneous Gap-Out for all Phases.
4. Program phases 2 and 6 for Gap Reduction.
5. Program phases 2 and 6 for Startup In Green.
6. Program phases 2 and 6 for Yellow Flash.
7. The cabinet and controller are part of the US 70 (Selma) Closed Loop System.

SIGNAL HEAD HOOK-UP CHART

LOAD SWITCH NO.	S1	S2	S2P	S3	S4	S4P	S5	S6	S6P	S7	S8	S8P
PHASE	1	2	2 PED	3	4	4 PED	5	6	6 PED	7	8	8 PED
SIGNAL HEAD NO.	11	21,22	NU	31	41,42 43	NU	51	61,62	NU	71	81,82 83	NU
RED		128			101			134				107
YELLOW		129			102			135				108
GREEN		130			103			136				109
RED ARROW	125			116			131			122		
YELLOW ARROW	126			117			132			123		
GREEN ARROW	127			118			133			124		


NU = Not Used

EQUIPMENT INFORMATION

CONTROLLER.....2070
 CABINET.....332
 SOFTWARE.....ECONOLITE OASIS
 CABINET MOUNT.....BASE
 OUTPUT FILE POSITIONS...12
 LOAD SWITCHES USED.....S1,S2,S3,S4,S5,S6,S7,S8
 PHASES USED.....1,2,3,4,5,6,7,8
 OVERLAPS.....NONE

INPUT FILE POSITION LAYOUT


(front view)

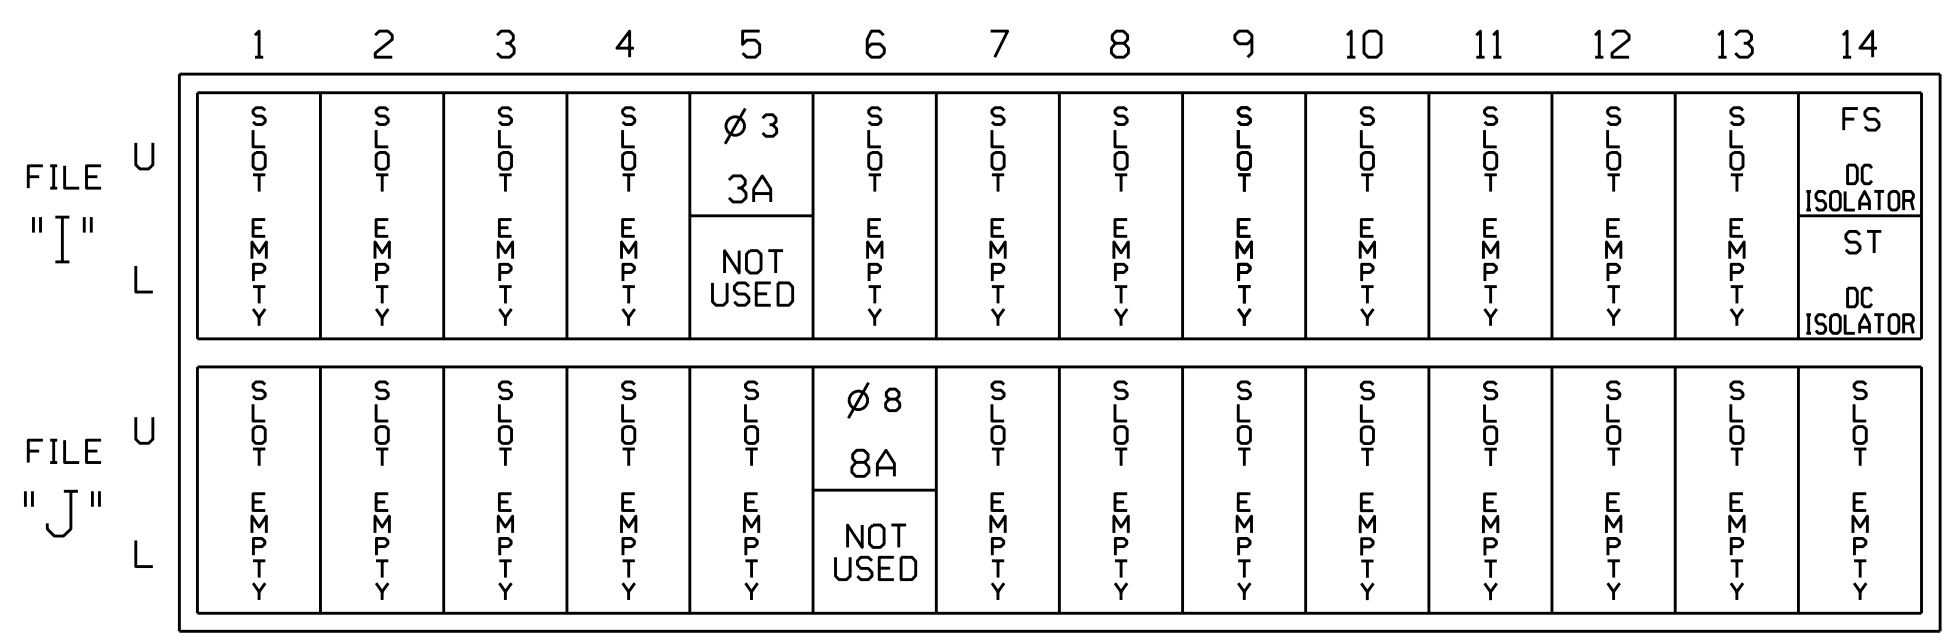

INPUT FILE CONNECTION & PROGRAMMING CHART

LOOP NO.	LOOP TERMINAL	INPUT FILE POS.	PIN NO.	INPUT ASSIGNMENT NO.	DETECTOR NO.	NEMA PHASE	CALL	EXTEND	FULL TIME DELAY	STRETCH TIME	DELAY TIME
3A	TB4-5,6	15U	58	20	3	3	Y	Y			
8A	TB5-9,10	J6U	42	4	8	8	Y	Y			

INPUT FILE POSITION LEGEND: J2L

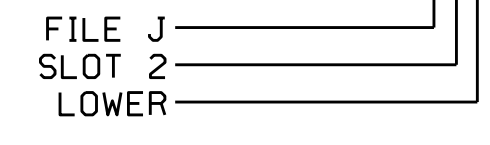

THIS ELECTRICAL DETAIL IS FOR THE SIGNAL DESIGN: 04-0383T1
 DESIGNED: August 2017
 SEALED: 9/13/17
 REVISED: N/A

SPECIAL DETECTOR NOTE

Install a video detection system for vehicle detection. Perform installation according to manufacturer's directions and NCDOT engineer-approved mounting locations to accomplish the detection schemes shown on the Signal Design Plans for the following zones:

- 1A, 2A, 2B, 2C, 2D, 4A, 5A, 6A, 6B, 6C, 6D, and 7A.

Electrical Detail - Temporary 1 - TCP Phase I

Electrical and Programming Details for: **US 70 at SR 2302 (Ricks Road)/ SR 2398 (Outlet Center Drive)**

Division 4 Johnston County Selma

PLAN DATE: September 2017 REVIEWED BY:

PREPARED BY: S. Armstrong REVIEWED BY:

REVISIONS INIT. DATE

750 N. Greenfield Pkwy, Garner, NC 27529

DOCUMENT NOT CONSIDERED FINAL UNLESS ALL SIGNATURES COMPLETED

SEAL

SEAL 036880

KEITH M. MINIS ENGINEER

DocuSigned by: Keith M. Minis 9/20/2017

SIG. INVENTORY NO. 04-0383T1

14-SEP-2017 11:11 S:\ITS\SIG\15_Sig\el\work\hgr\oups\51g_Maps\el\str\cong\040383_sml.ele.xxx.dgn somstrong