




T.I.P. NO.	SHEET NO.
U-5795	UC-1

STATE OF NORTH CAROLINA
DIVISION OF HIGHWAYS

UTILITY CONSTRUCTION PLANS JOHNSTON COUNTY

LOCATION: SR 2302 (RICKS ROAD) FROM US 70 TO US 301 IN SELMA

TYPE OF WORK: WATER LINE CONSTRUCTION

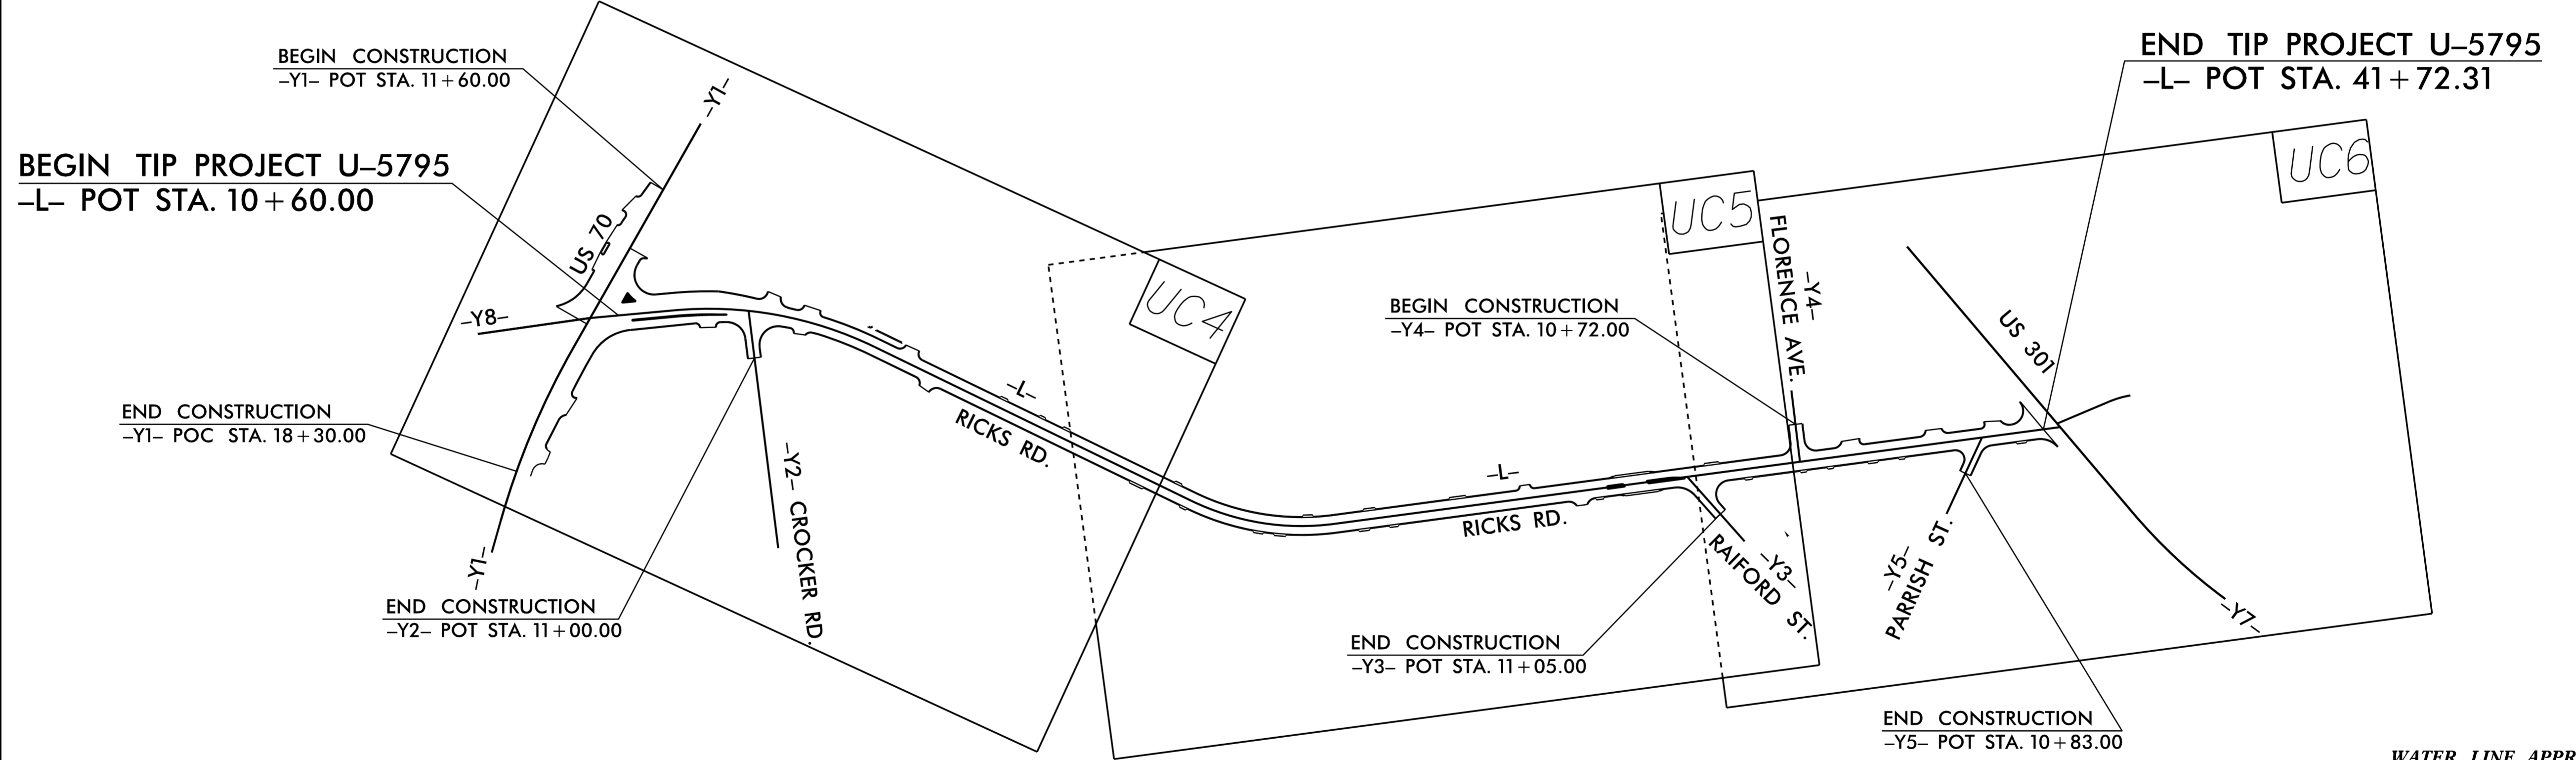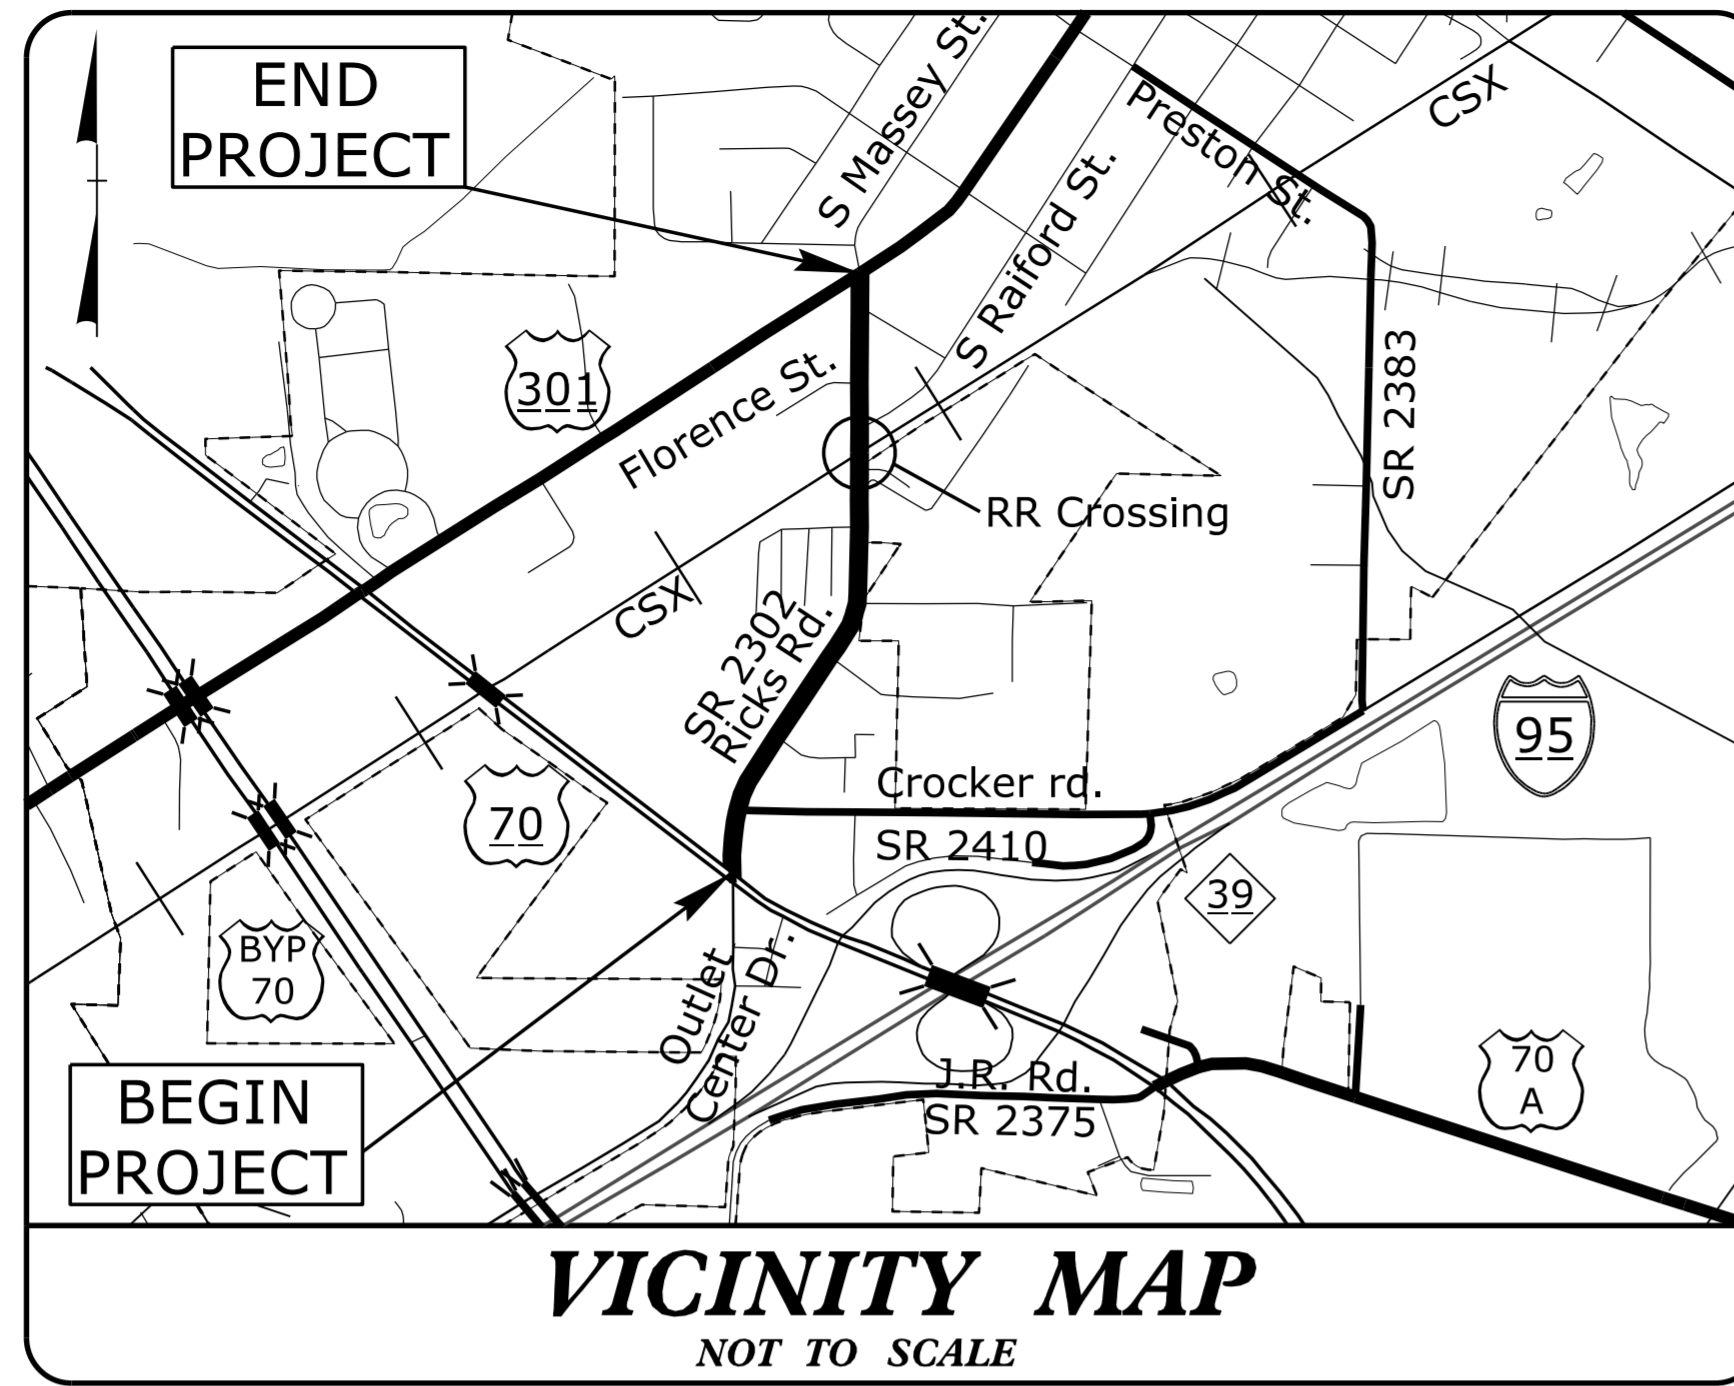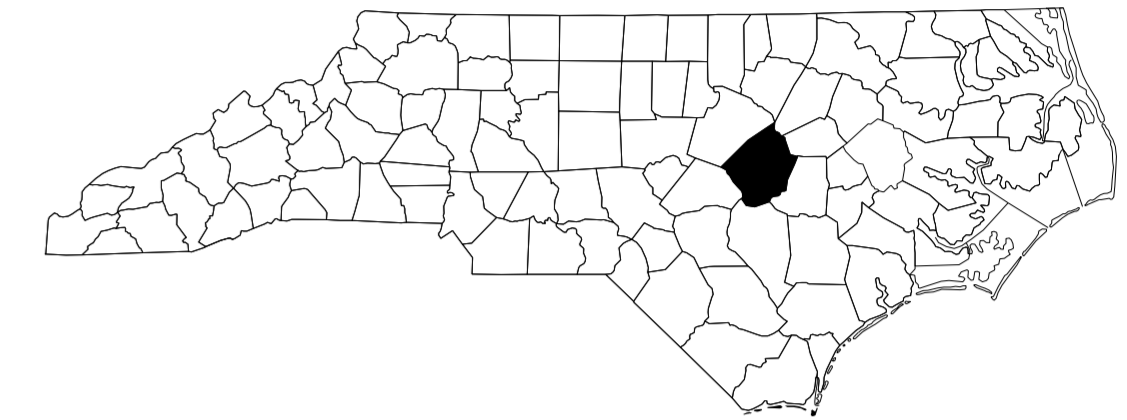


WATER LINE APPROVED UNDER PERMIT NO. 17-00897

THIS PROJECT IS WITHIN THE CITY LIMITS OF SELMA.

DOCUMENT NOT CONSIDERED FINAL UNTIL ALL SIGNATURES ARE COMPLETED

CONTRACT: TIP PROJECT: U-5795

GRAPHIC SCALES

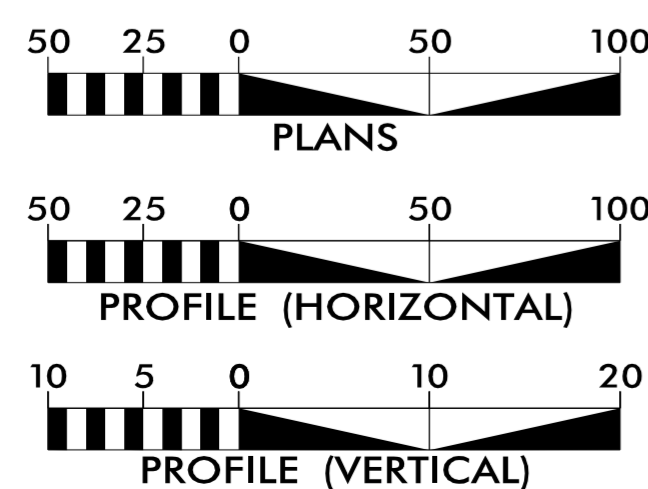

INDEX OF SHEETS

SHEET NO.:	DESCRIPTION:
UC-1	TITLE SHEET
UC-2	UTILITY SYMBOLOGY
UC-3	DETAILS
UC-4 THRU UC-6	UTILITY CONSTRUCTION SHEETS
UC-7	PROFILE SHEETS

WATER AND SEWER OWNERS ON PROJECT

- (A) WATER- TOWN OF SELMA
- (B) SANITARY SEWER- TOWN OF SELMA

PREPARED IN THE OFFICE OF:




3220 GLEN ROYAL RD. RALEIGH, NC 27617
TELE 919.788.0224 FAX 919.788.0232
NC LICENSE #P-0189

BRIAN WILES, PE UTILITY PROJECT MANAGER
ERIC TWEED, PE PROJECT UTILITY COORDINATOR
MARY JO LEE, PE PROJECT UTILITY DIRECTOR

SEAL



DocuSigned by: Eric Tweed 3/12/2018
300C82B1819D415

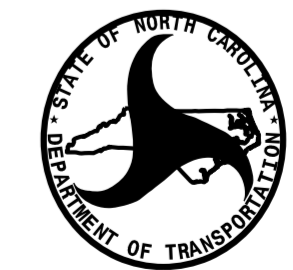

DIVISION OF HIGHWAYS
DIVISION 4

509 WARD BLVD
WILSON, NC 27895

KIM MOORE DIV. UTILITY COORDINATOR
MATT CLARKE, PE DIVISION PROJECT MANAGER
BRANDON HERRING, PE DIV. CONSTRUCTION ENGINEER

09/08/99

3/12/2018 R:\Utilities\Engineering\UC\Proj\U5795_ut_tsh_UC01.psh.dgn -USERNAME-