


T.I.P. NO.	SHEET NO.
U-5795	UO-1

NOTE:
 ALL UTILITY WORK SHOWN ON THIS SHEET IS DONE BY OTHERS.
 NO PAYMENT WILL BE MADE TO THE CONTRACTOR FOR UTILITY WORK SHOWN ON THIS SHEET.

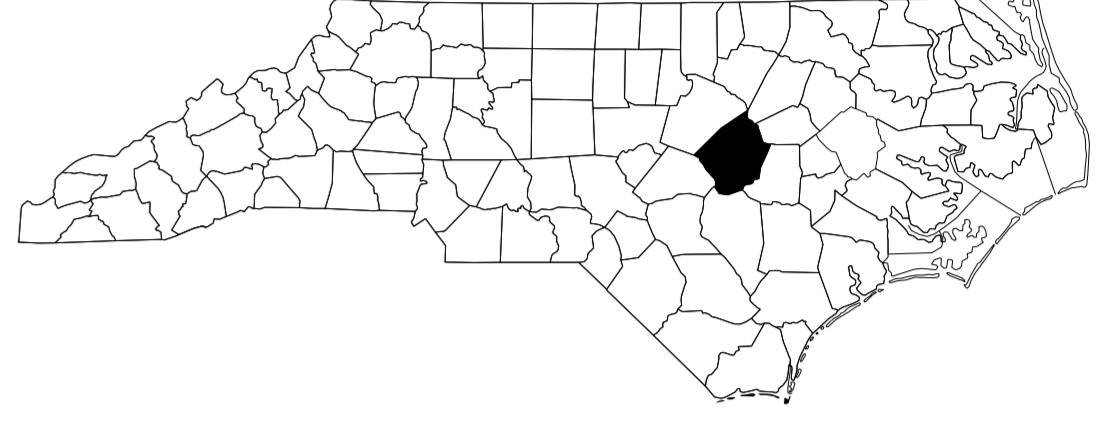


STATE OF NORTH CAROLINA
 DIVISION OF HIGHWAYS


UTILITIES BY OTHERS PLANS
JOHNSTON COUNTY

LOCATION: SR 2302 (RICKS ROAD) FROM US 70 TO US 301 IN SELMA

TYPE OF WORK: UTILITIES BY OTHERS

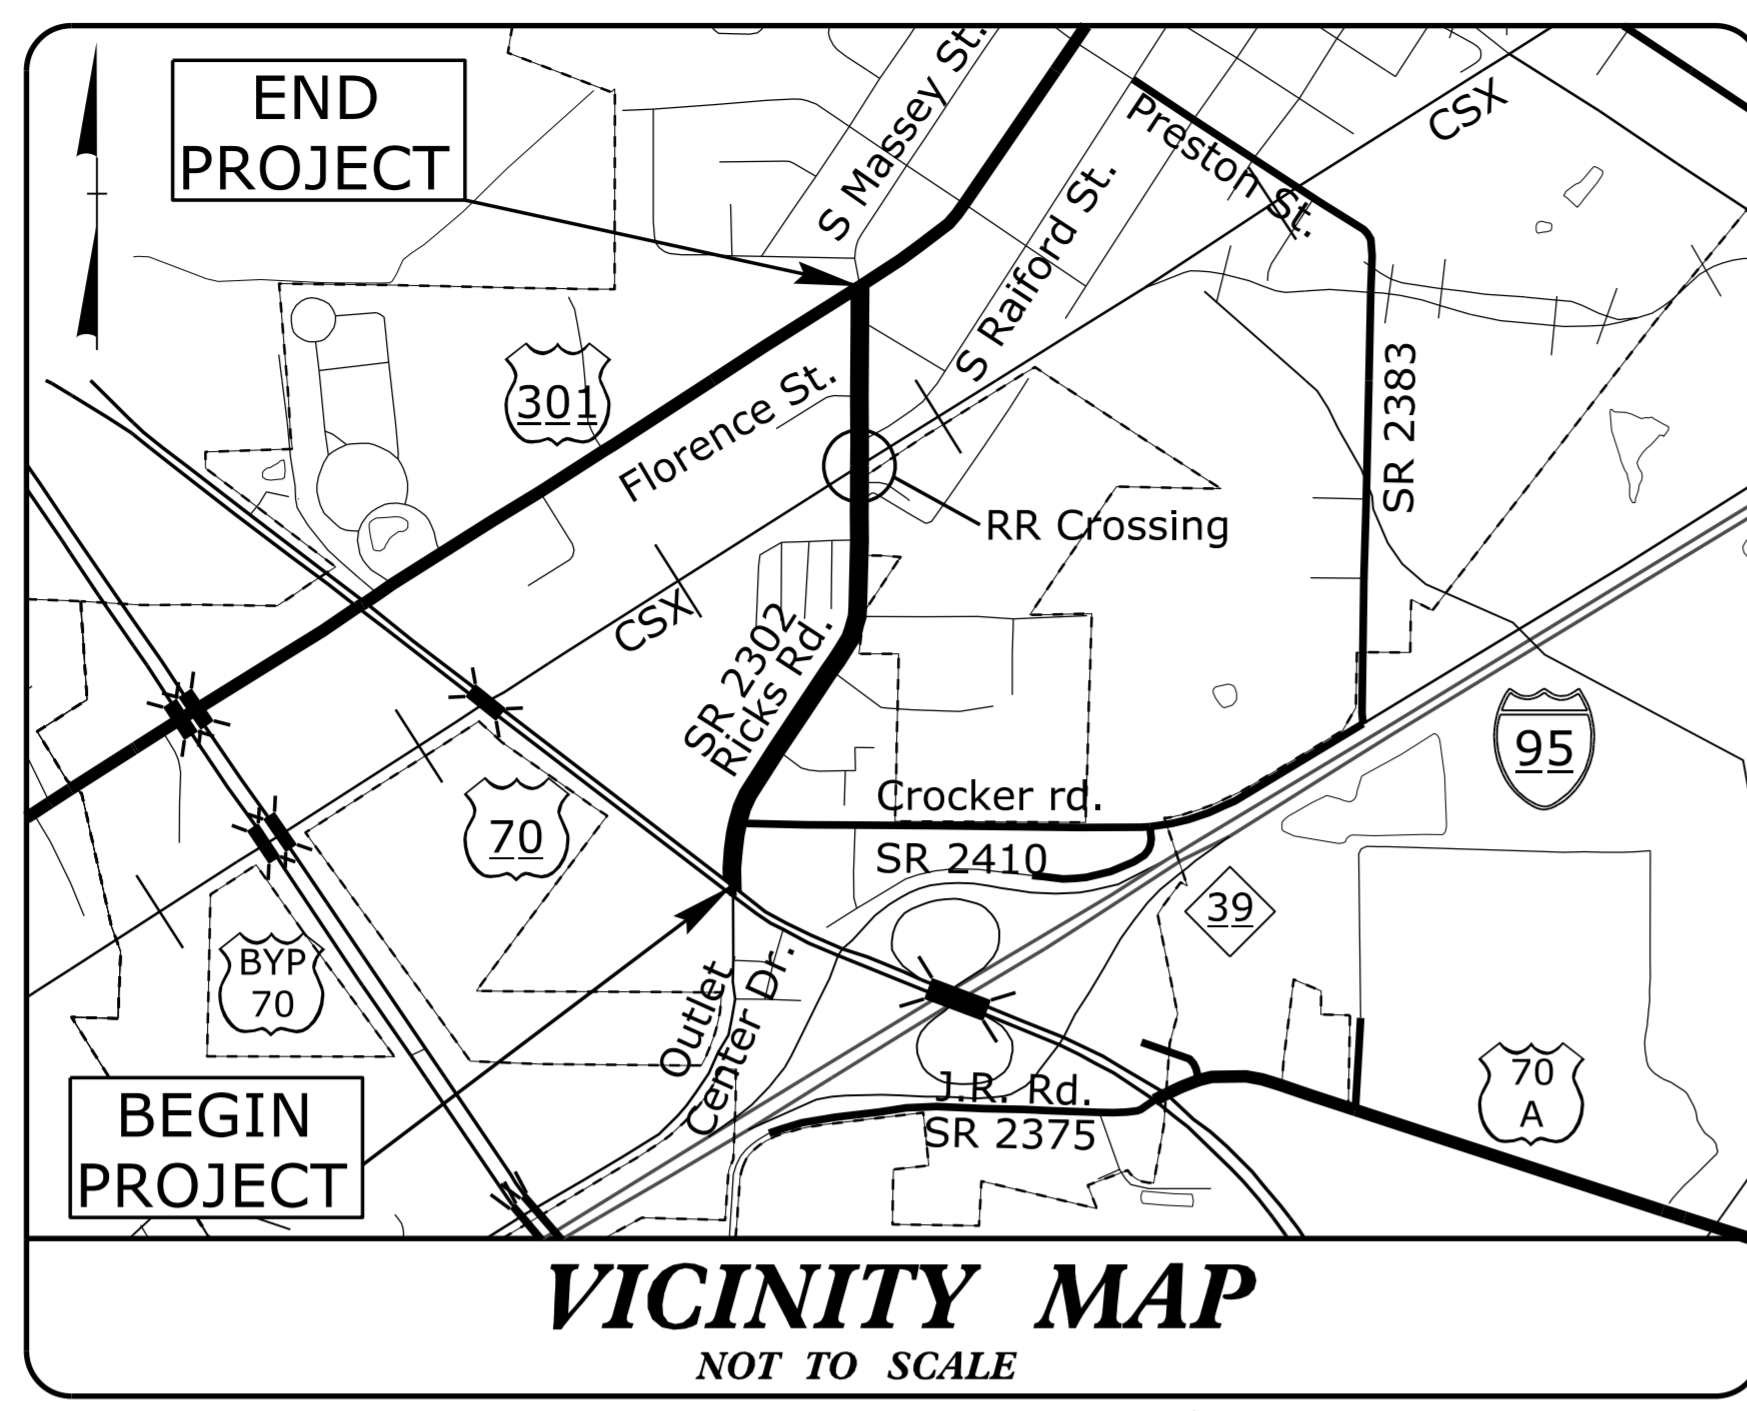


TIP PROJECT: U-5795

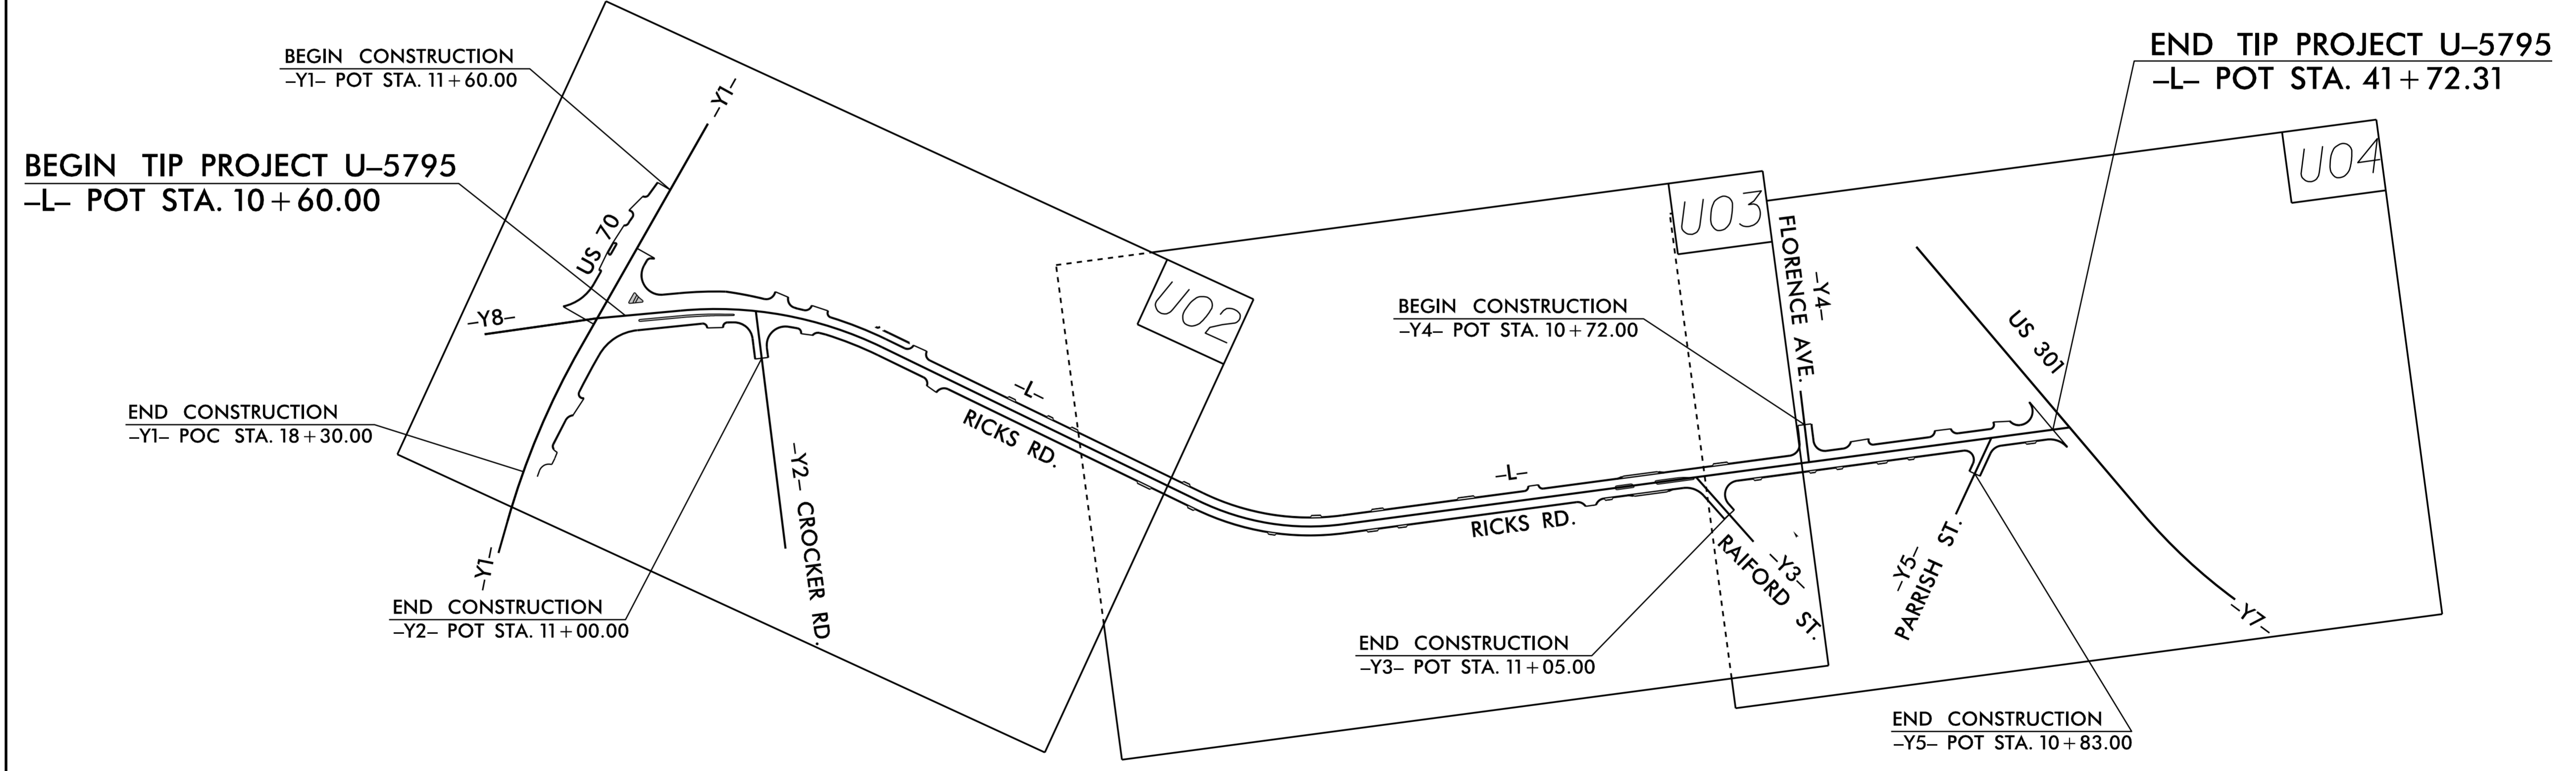

THIS PROJECT IS WITHIN THE CITY LIMITS OF SELMA.

PRELIMINARY PLANS
 DO NOT USE FOR CONSTRUCTION

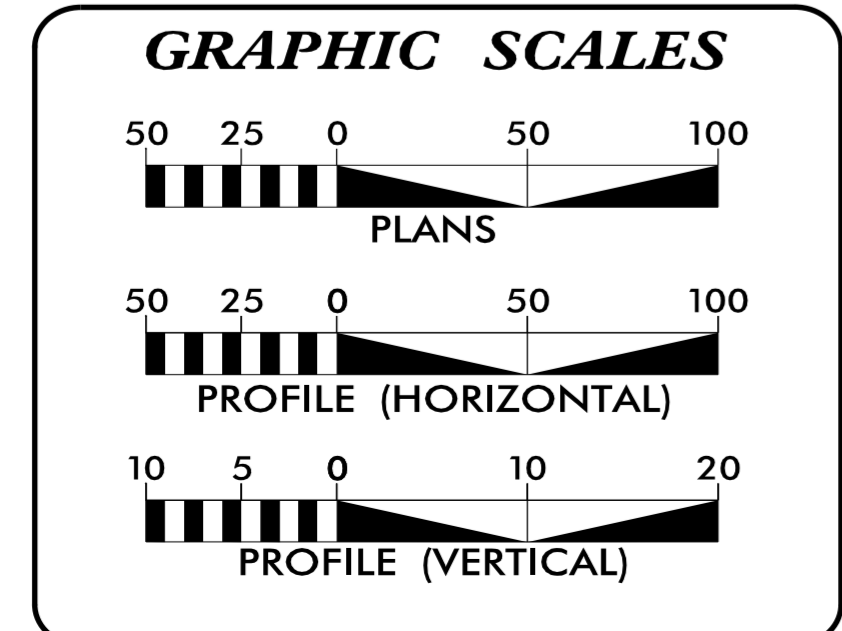

INDEX OF SHEETS	
SHEET NO.:	DESCRIPTION:
UO-1	TITLE SHEET
UO-2 THRU UO-4	UBO PLAN SHEETS

UTILITY OWNERS WITH CONFLICTS	
(A) POWER- DUKE ENERGY: MARK BLACKMAN 919-654-6588	
(B) POWER- TOWN OF SELMA: DAVID TATUM 919-256-5915	
(C) PHONE- AT&T: BILLY GRINER 919-612-9856	
(D) CABLE- CHARTER: CLAY ROLLINS 252-265-4170	
(E) WATER & SEWER- TOWN OF SELMA: ALEX FULLER 919-631-5898	
(F) WATER & SEWER- JOHNSTON CO.: MIKE KEEN 919-989-5075	
(G) GAS- PIEDMONT NG: LARRY PRIEST 919-920-5990	

PREPARED IN THE OFFICE OF:

3220 GLEN ROYAL RD. RALEIGH, NC 27617
 TELE 919.788.0224 FAX 919.788.0232
 NC LICENSE #P-0189

BRIAN WILES, PE	UTILITY PROJECT MANAGER
ERIC TWEED, PE	PROJECT UTILITY COORDINATOR
MARY JO LEE, PE	PROJECT UTILITY DIRECTOR

DIVISION OF HIGHWAYS
 DIVISION 4
 509 WARD BLVD
 WILSON, NC 27895

DAVID BEAMAN	DIV. UTILITY COORDINATOR
MATT CLARKE, PE	DIVISION PROJECT MANAGER
	DIV. PROJ. DEVELOPMENT ENGR.
WENDI JOHNSON, PE	DIV. CONSTRUCTION ENGINEER

9/8/2017 P:\Utilities\Engineering\UBO\Proj\U5795_ut_tsh_u001_psh.dgn -USERNAME-

CONTRACT: