
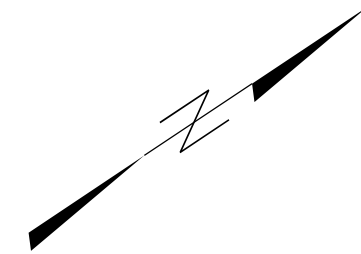


STATE	PROJECT NO.	SHEET NO.	TOTAL SHEETS
N.C.		1	
WBS NO. 2018CPT.10.07.10601.1, ETC.			

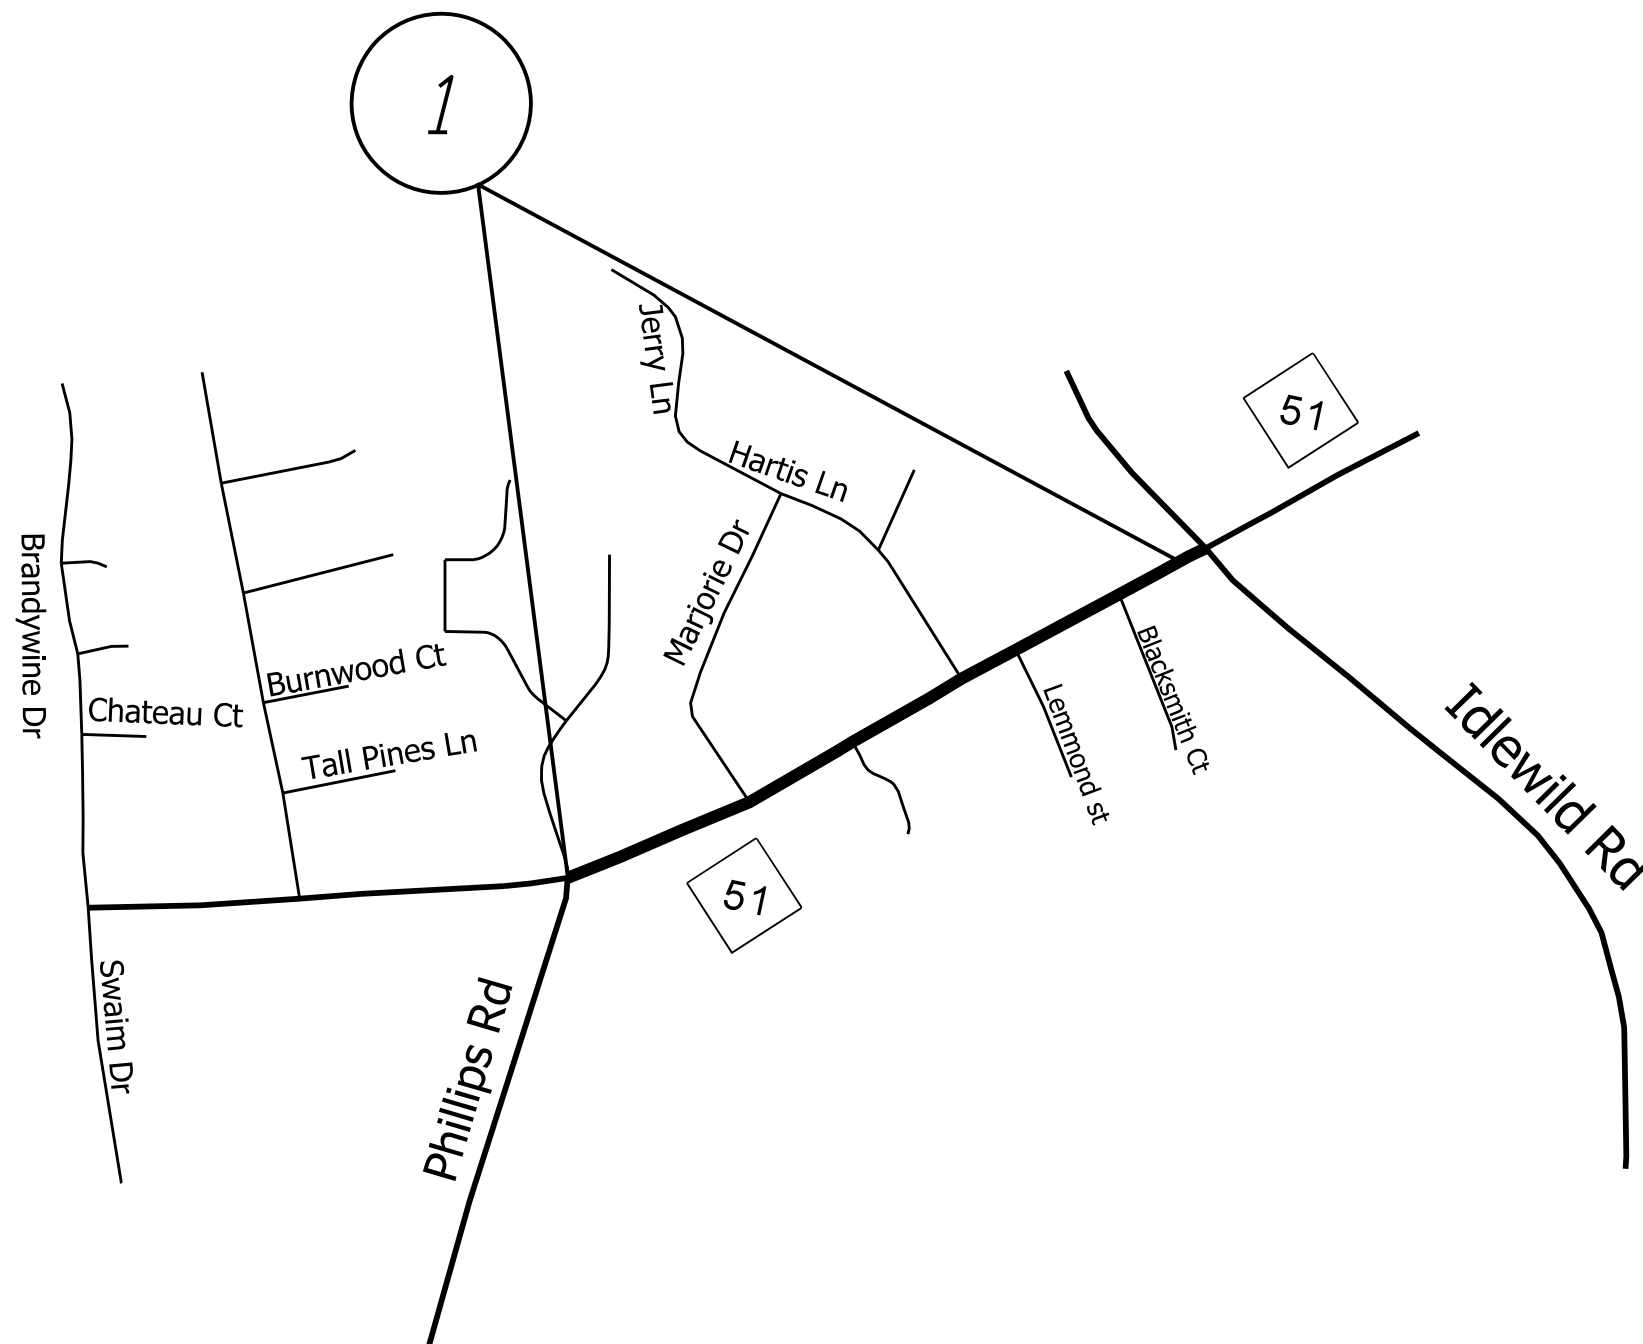

MAP

DESCRIPTION

1 NC 51 MATTHEWS-MINT HILL RD (NB)

FROM PVT. JT. AT PHILLIPS RD TO
ROUNDAABOUT

2018-2019 MECKLENBURG COUNTY
RESURFACING

SCALE	-NA-		REVISIONS	
DATE	1/18		2/23/18	
DWG. BY	JHE			
DESIGN BY	JHE			
APPROVED				