


STATE	PROJECT NO.	SHEET NO.	TOTAL SHEETS
N.C.		2	
WBS NO. 2018CPT.10.07.10601.1, ETC.			

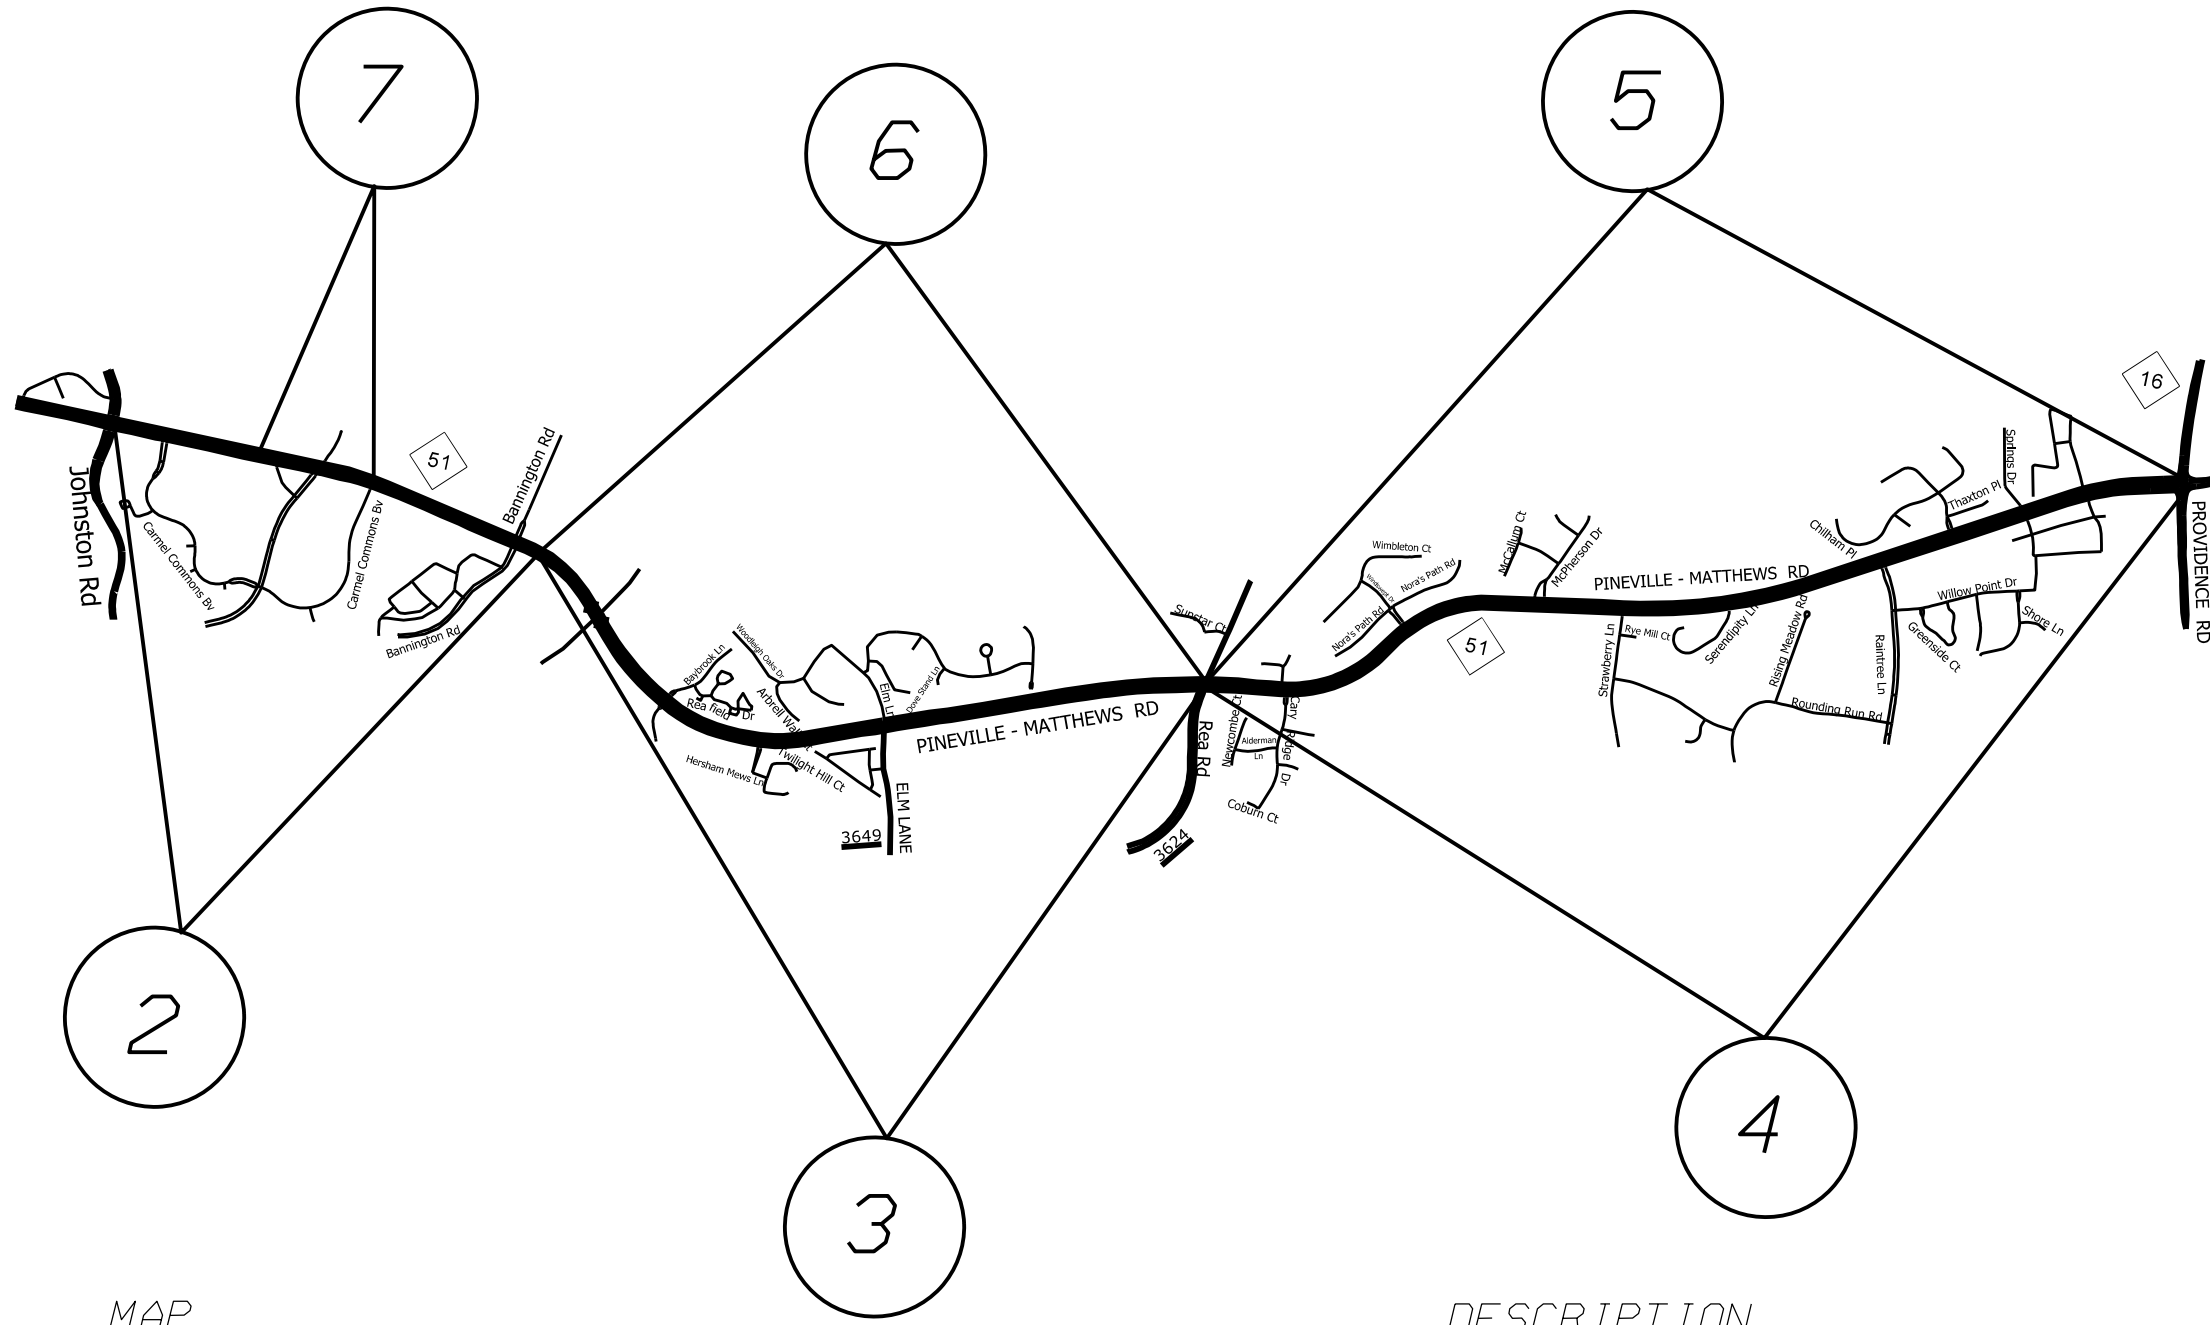

MAP

DESCRIPTION

- # 2 NC 51 PINEVILLE-MATTHEWS RD (NB)
- # 3 NC 51 PINEVILLE-MATTHEWS RD (NB)
- # 4 NC 51 PINEVILLE-MATTHEWS RD (NB)
- # 5 NC 51 PINEVILLE-MATTHEWS RD (SB)
- # 6 NC 51 PINEVILLE-MATTHEWS RD (SB)
- # 7 NC 51 PINEVILLE-MATTHEWS RD (SB)

- FROM JOHNSTON RD NB TO BEGIN DIVIDE
- FROM BEGIN DIVIDE NB TO REA RD
- FROM REA RD TO NC 16 PROVIDENCE RD
- FROM NC 16 PROVIDENCE RD TO REA RD
- FROM REA RD SB TO END DIVIDE
- FROM BEGIN DIVIDE SB TO END DIVIDE

2018-2019 MECKLENBURG COUNTY
RESURFACING

SCALE	-NA-		REVISIONS
DATE	1/18		2/23/18
DWG. BY	JHE		
DESIGN BY	JHE		
APPROVED			