


STATE	PROJECT NO.	SHEET NO.	TOTAL SHEETS
N.C.		3	
WBS NO. 2018CPT.10.07.10601.1, ETC.			



NOTE:
MILL 150 FEET PRIOR TO AND AFTER THE CENTER LINE OF BRIDGE AS PER ENGINEER

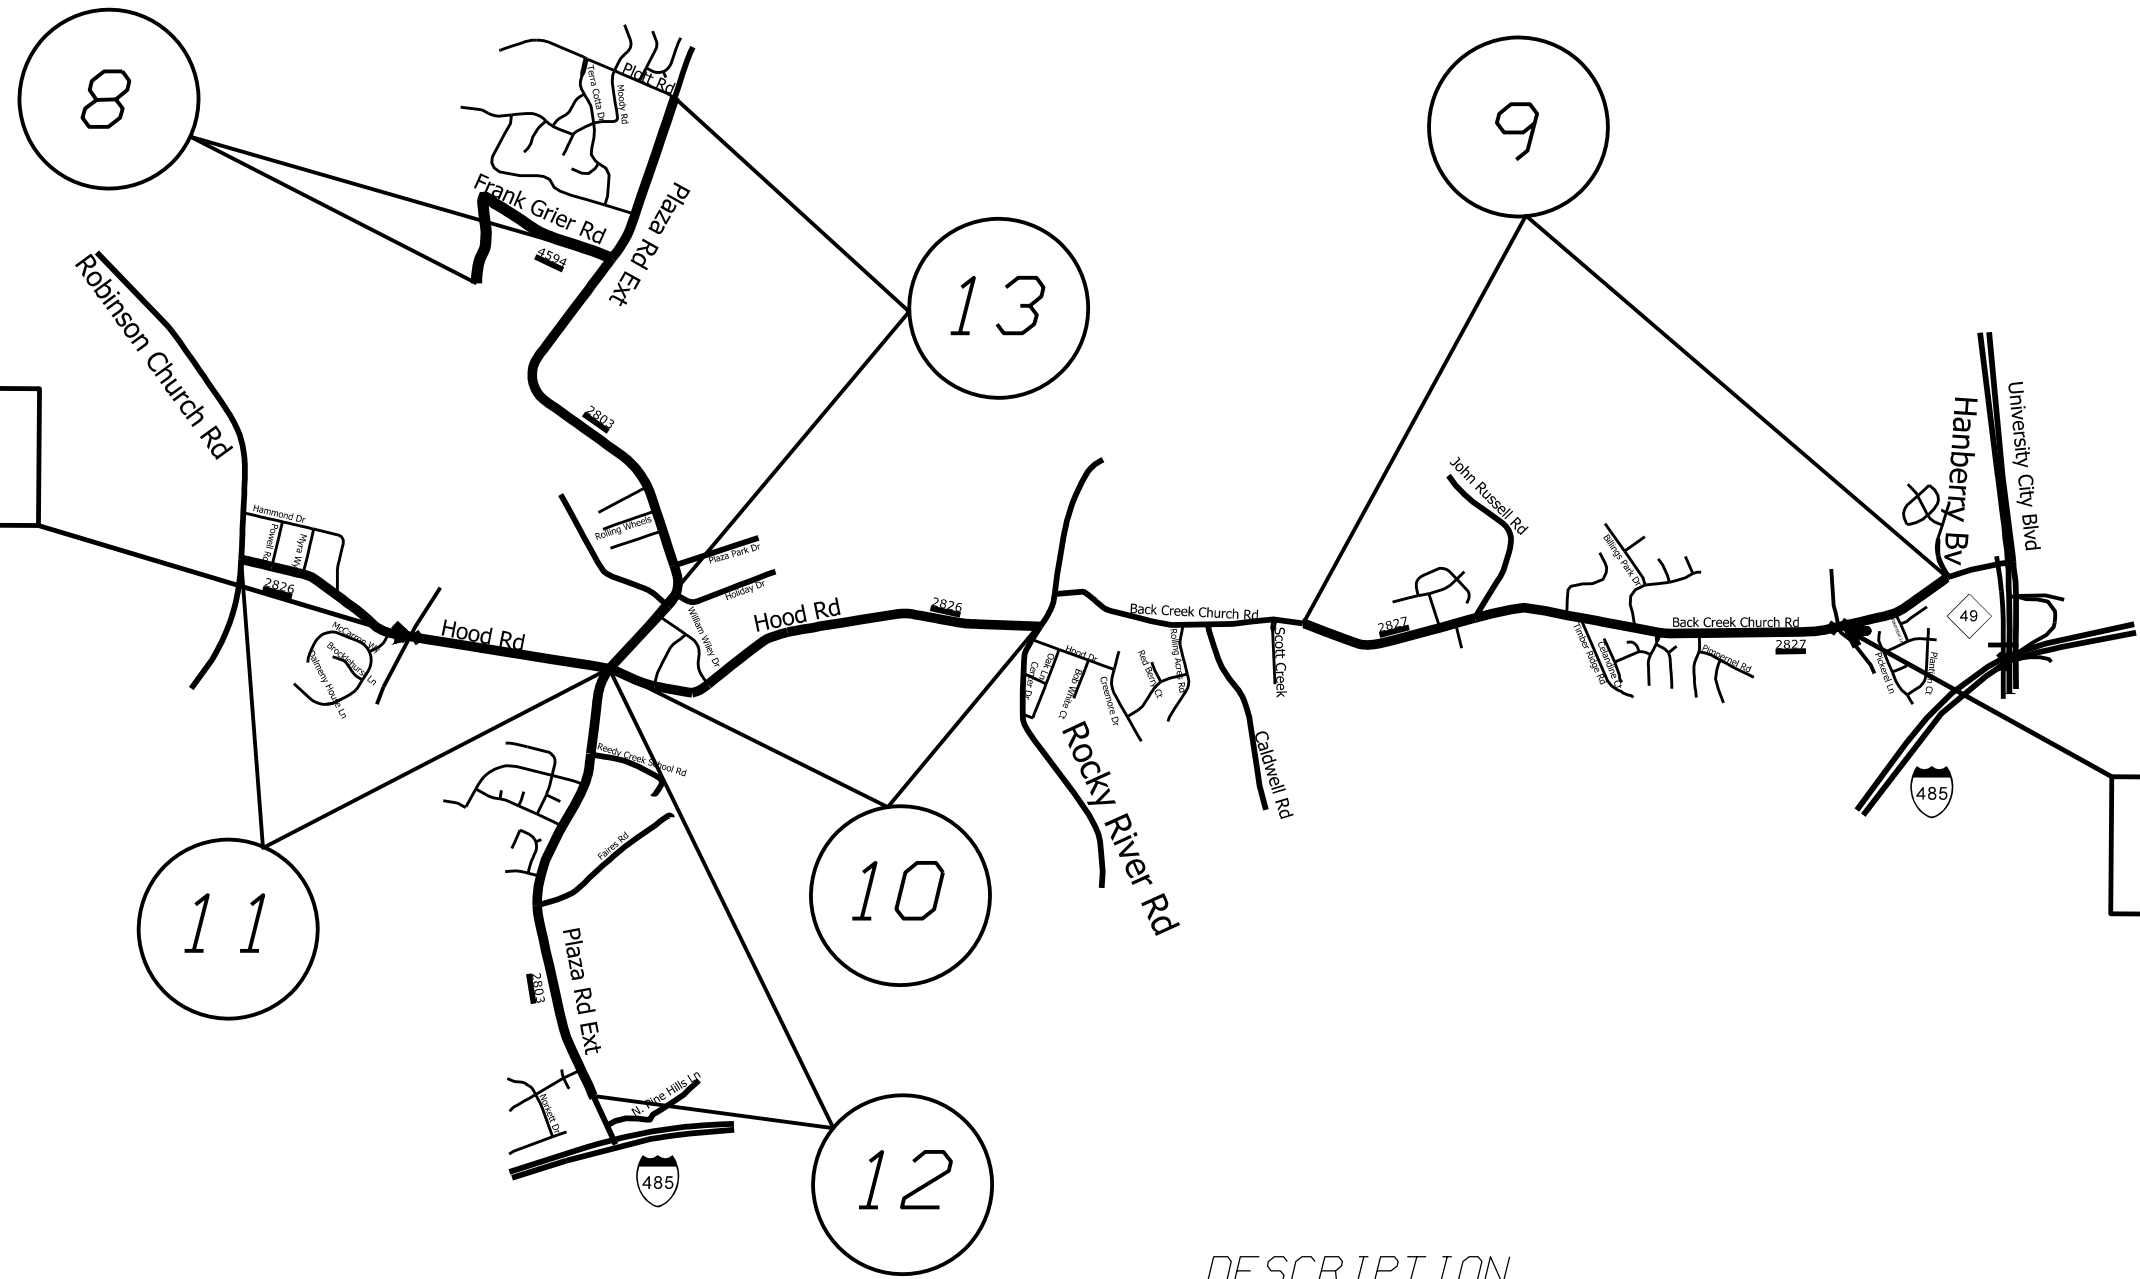

NOTE:
MILL 150 FEET PRIOR TO AND AFTER THE CENTER LINE OF BRIDGE AS PER ENGINEER

MAP

DESCRIPTION

- # 8 SR 4594 FRANK GRIER RD FROM PLAZA RD EXT. TO END MAINT.
- # 9 SR 2827 BACK CREEK CHURCH RD FROM 500 FT NORTH OF SCOTT CREEK TO HANBERRY BLVD
- # 10 SR 2826 HOOD ROAD FROM ROCKY RIVER RD TO PLAZA RD EXT.
- # 11 SR 2826 HOOD ROAD FROM PLAZA RD EXT TO ROBINSON CHURCH RD
- # 12 SR 2803 PLAZA RD. EXT. FROM PAVEMENT JT. WEST OF PINE HILL LANE TO HOOD RD
- # 13 SR 2803 PLAZA RD. EXT. FROM HOOD RD TO PLOTT RD

2018-2019 MECKLENBURG COUNTY RESURFACING

SCALE	-NA-		REVISIONS
DATE	1/18		2/23/18
DWG. BY	JHE		
DESIGN BY	JHE		
APPROVED			