
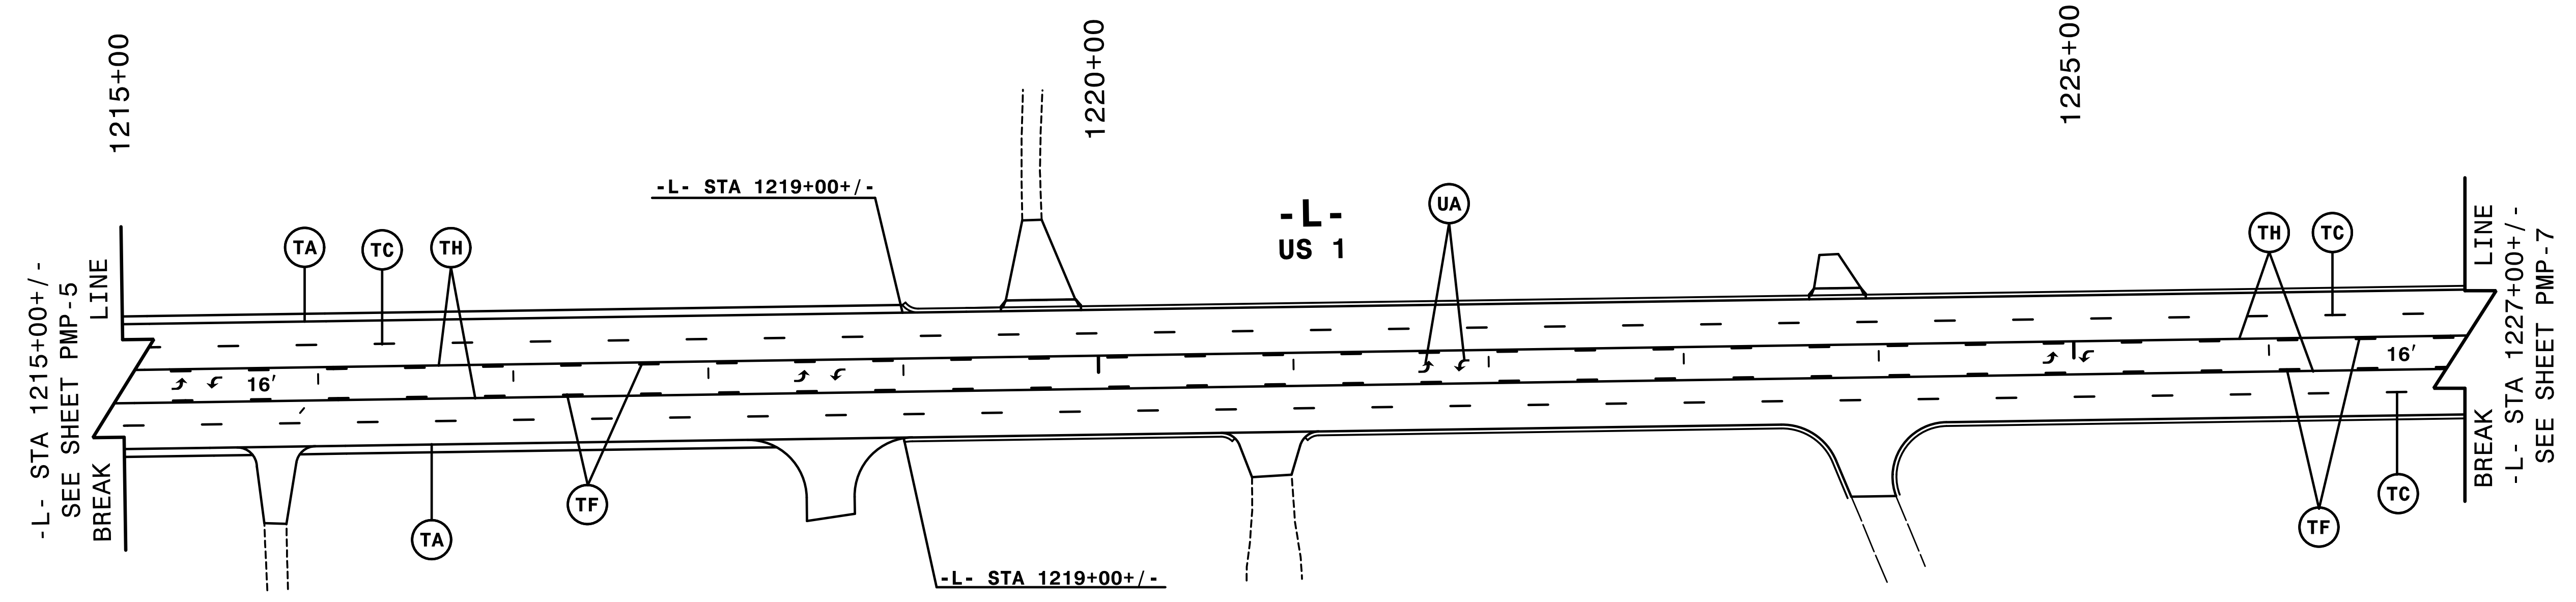


TIP NO. R-2501C	SHEET NO. PMP-6
APPROVED: <i>Andrew D. Klinsky</i> E3078F84595E448 DATE: 2/5/2018	
SEAL 	
DOCUMENT NOT CONSIDERED FINAL UNLESS ALL SIGNATURES COMPLETED	



NOTE: ALL LANE WIDTHS ARE 12' UNLESS OTHERWISE SHOWN.

HNTB
 HNTB NORTH CAROLINA, P.C.
 343 E. Six Forks Road, Suite 200
 Raleigh, North Carolina 27609
 NC License No: C-1554
 (919) 546-8997

PAVEMENT MARKING DETAIL

2/5/2018
 \\T-0711c\pmp\R2501C_PMP_06.dgn
 HNTB