


APPROVED: *Andrew D. Kleinbick*
E3D78F8459E44B
 DATE: 2/5/2018

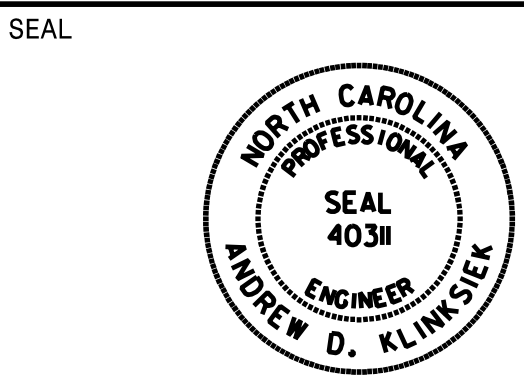

**DOCUMENT NOT CONSIDERED FINAL
UNLESS ALL SIGNATURES COMPLETED**


SIGN NUMBER: 101
 TYPE: B
 QUANTITY: 1
 SIGN WIDTH: 8'-0"
 HEIGHT: 3'-6"
 TOTAL AREA: 28.0 Sq.Ft.
 BORDER TYPE: FLUSH
 RECESS: 0"
 WIDTH: 1"
 RADII: 3"
 NO. Z BARS: 2
 LENGTH: 88.0

BACKG COLOR: Green
 COPY COLOR: White

SYMBOL	X	Y	WID	HT
Type D Arrow	10.5	25.2	8	12
Type D Arrow	8.5	6.8	8	12

MAT'L: 0.125" ALUMINUM

DESIGN BY: JTT
 PROJECT ID: R-2501C
 CHECKED BY: TRT/ADK
 DIV: 08
 DATE: September 2017

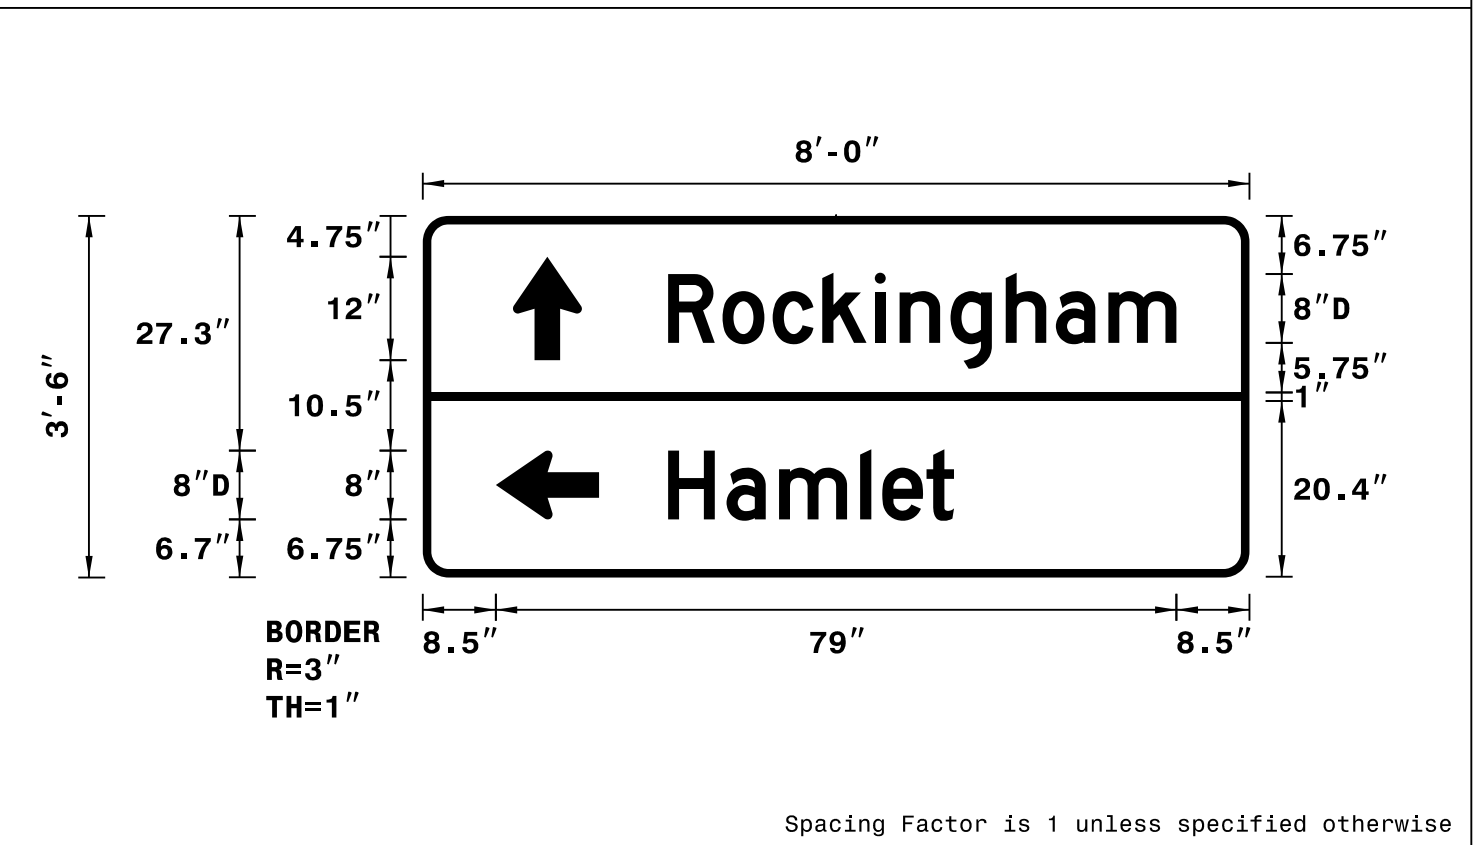

NOTES:
 1. Legend and border shall be direct applied Grade C reflective sheeting.
 2. Arrows shall be Grade C reflective sheeting on 0.032" aluminum and demountable.
 3. Background shall be Grade C reflective sheeting.

LETTER POSITIONS

Letter spacings are to start of next letter

	R	o	c	k	i	n	g	h	a	m		Series/Size Text Length	
	28.5	6.3	5.8	5.8	6.1	2.9	5.9	6.4	5.8	6.1	7.9	8.5	D 2000 59
		H	a	m	l	e	t						D 2000 33.2
	28.5	6.8	6.1	9.4	2.6	5.1	3.2	34.3					


SIGN NUMBER: 102
 TYPE: B
 QUANTITY: 1
 SIGN WIDTH: 8'-6"
 HEIGHT: 3'-0"
 TOTAL AREA: 25.5 Sq.Ft.
 BORDER TYPE: FLUSH
 RECESS: 0"
 WIDTH: 1"
 RADII: 3"
 NO. Z BARS: 2
 LENGTH: 94.0

BACKG COLOR: Green
 COPY COLOR: White

SYMBOL	X	Y	WID	HT
Type D Arrow	7.3	18.7	6	9
Type D Arrow	54.4	4.2	6	9

MAT'L: 0.125" ALUMINUM

DESIGN BY: JTT
 PROJECT ID: R-2501C
 CHECKED BY: TRT/ADK
 DIV: 08
 DATE: September 2017

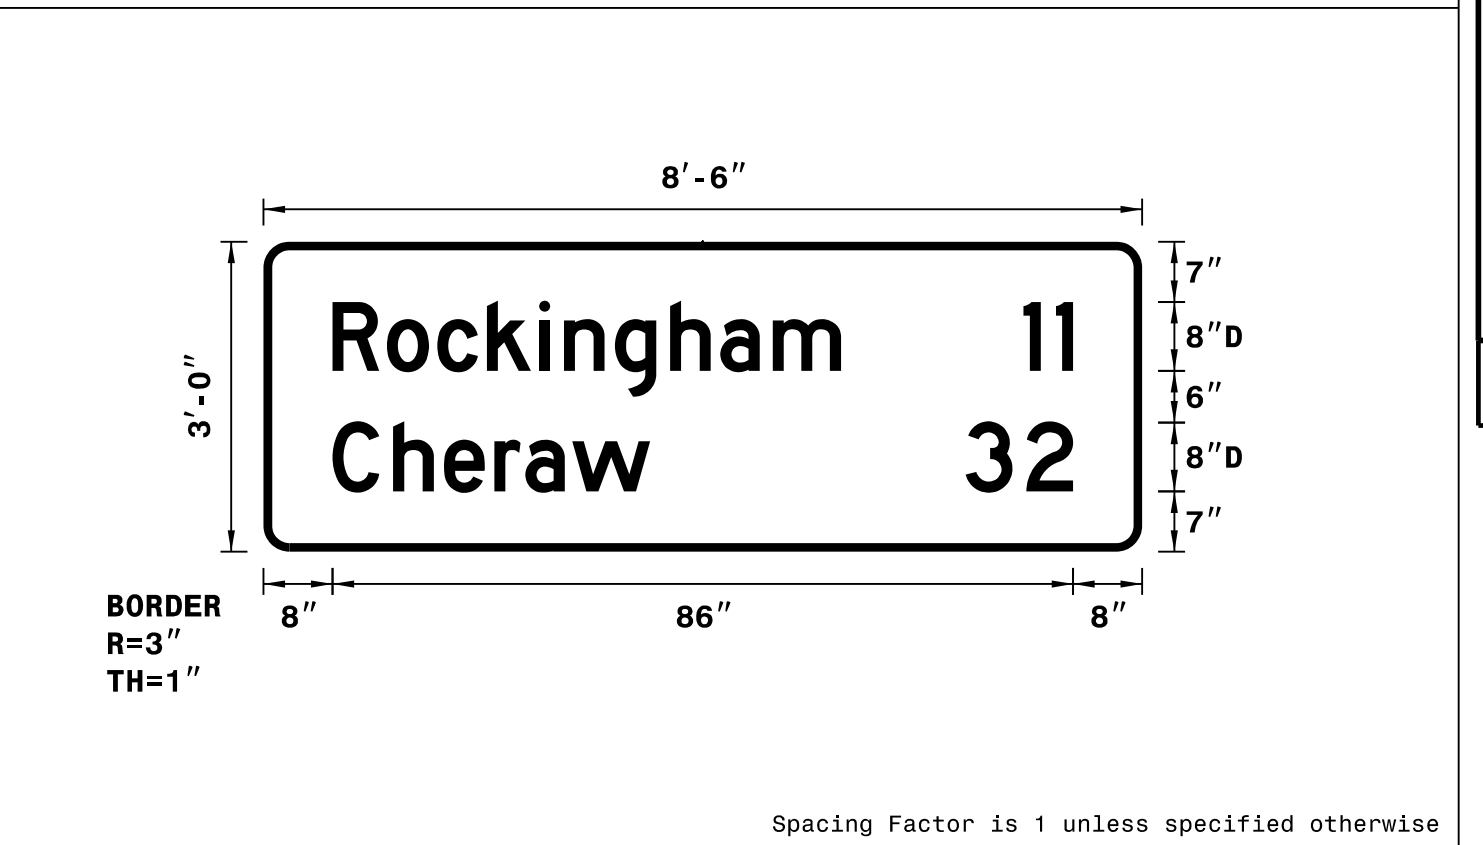

NOTES:
 1. Legend and border shall be direct applied Grade C reflective sheeting.
 2. Background shall be Grade C reflective sheeting.

LETTER POSITIONS

Letter spacings are to start of next letter

	R	o	c	k	i	n	g	h	a	m		Series/Size Text Length	
	8	6.3	5.8	5.8	6.1	2.9	5.9	6.4	5.8	6.1	7.9	35	D 2000 59
		1	1										D 2000 5.8
	88.2	3.8	2	8									D 2000 36.9
		C	h	e	r	a	w						D 2000 12.5
	8	7	5.9	5.8	3.6	5.4	9	57.1					D 2000 12.5
		3	2										
	81.5	7	5.4	8									


SIGN NUMBER: 301
 TYPE: D
 QUANTITY: 1
 SIGN WIDTH: 6'-6"
 HEIGHT: 3'-6"
 TOTAL AREA: 22.8 Sq.Ft.
 BORDER TYPE: FLUSH
 RECESS: 0"
 WIDTH: 1"
 RADII: 3"
 NO. Z BARS: N/A
 LENGTH: N/A

BACKG COLOR: Green
 COPY COLOR: White

SYMBOL	X	Y	WID	HT
Type D Arrow	8.4	25.3	8	12
Type D Arrow	55.6	6.7	8	12

MAT'L: 0.125" ALUMINUM

DESIGN BY: JTT
 PROJECT ID: R-2501C
 CHECKED BY: TRT/ADK
 DIV: 08
 DATE: September 2017

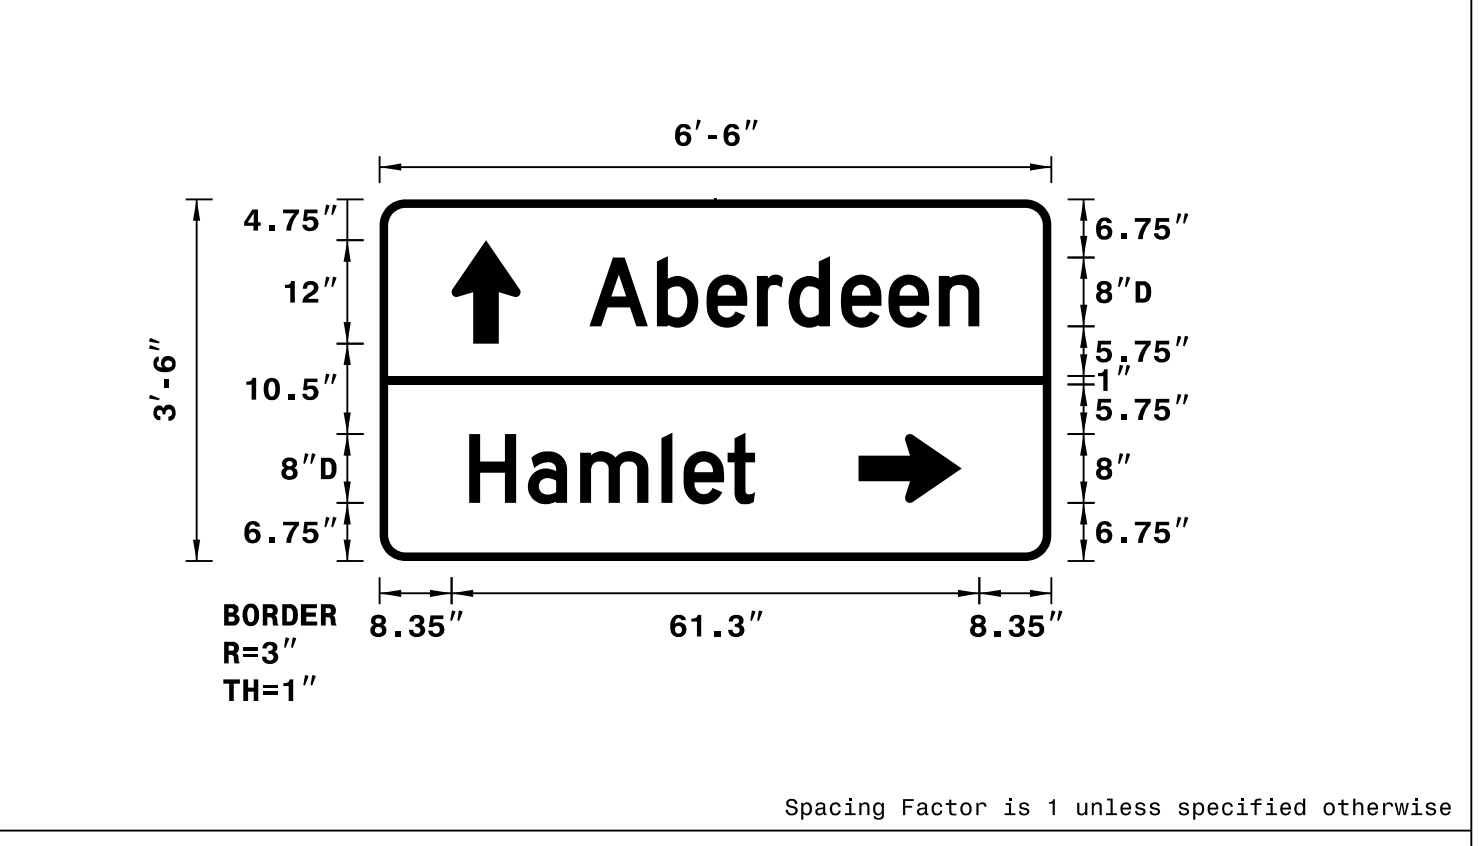

NOTES:
 1. Legend and border shall be direct applied Grade C reflective sheeting.
 2. Arrows shall be Grade C reflective sheeting on 0.032" aluminum and demountable.
 3. Background shall be Grade C reflective sheeting.

LETTER POSITIONS

Letter spacings are to start of next letter

	A	b	e	r	d	e	e	n			Series/Size Text Length
	24.4	7.8	5.8	5.8	3.7	6.1	5.5	5.8	4.7	8.4	D 2000 45.3
		H	a	m	l	e	t				D 2000 33.2
	10.4	6.8	6.1	9.4	2.6	5.1	3.2	34.4			


SIGN NUMBER: 302
 TYPE: D
 QUANTITY: 1
 SIGN WIDTH: 6'-0"
 HEIGHT: 2'-6"
 TOTAL AREA: 15.0 Sq.Ft.
 BORDER TYPE: FLUSH
 RECESS: 0"
 WIDTH: 0.75"
 RADII: 2.25"
 NO. Z BARS: N/A
 LENGTH: N/A

BACKG COLOR: Green
 COPY COLOR: White

SYMBOL	X	Y	WID	HT
Type D Arrow	7.3	18.7	6	9
Type D Arrow	54.4	4.2	6	9

MAT'L: 0.125" ALUMINUM

DESIGN BY: JTT
 PROJECT ID: R-2501C
 CHECKED BY: TRT/ADK
 DIV: 08
 DATE: September 2017

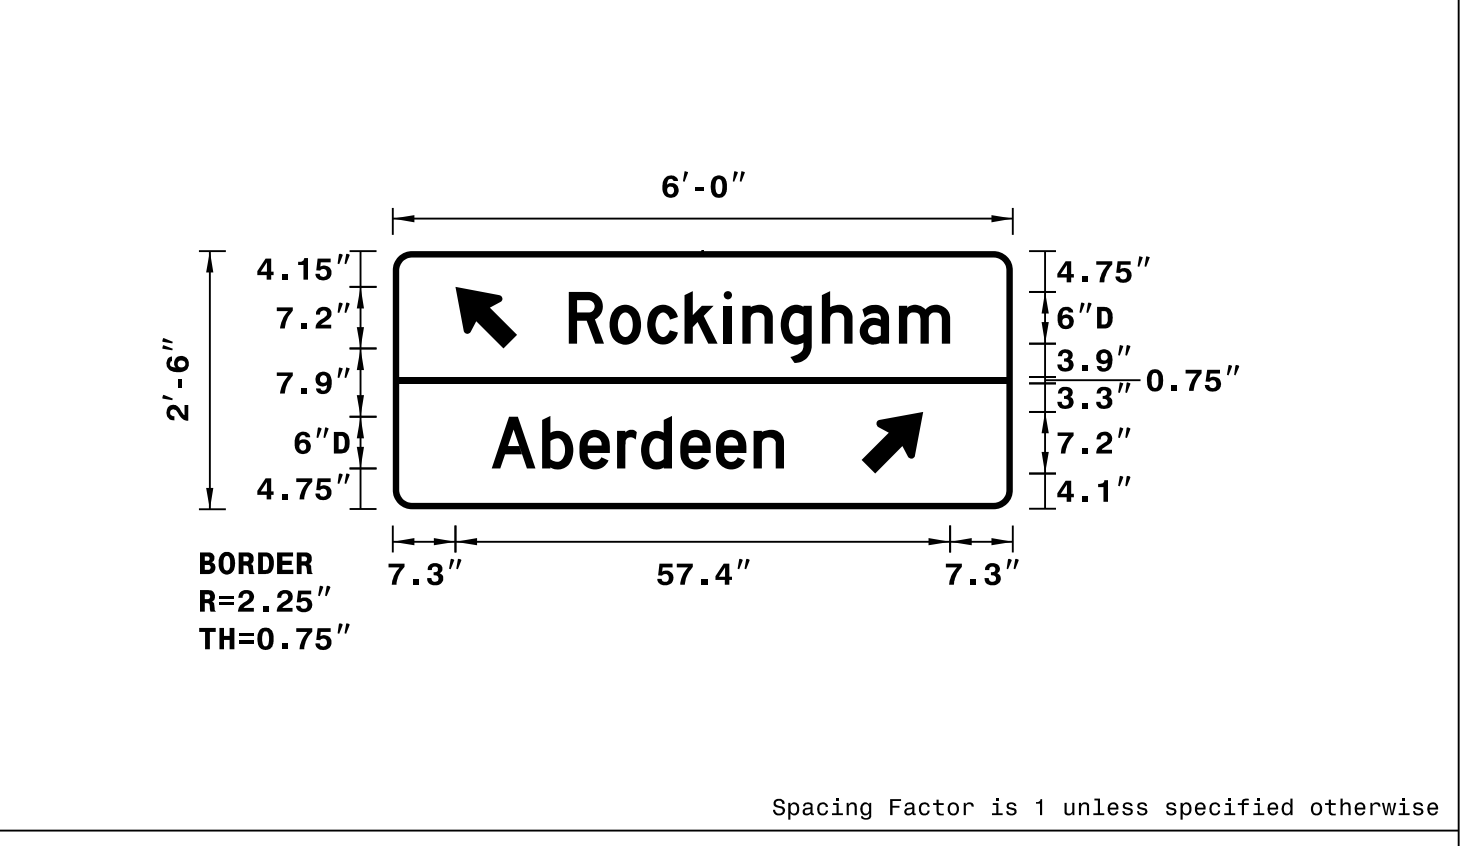

NOTES:
 1. Legend and border shall be direct applied Grade C reflective sheeting.
 2. Arrows shall be Grade C reflective sheeting on 0.032" aluminum and demountable.
 3. Background shall be Grade C reflective sheeting.

LETTER POSITIONS

Letter spacings are to start of next letter

	R	o	c	k	i	n	g	h	a	m		Series/Size Text Length	
	20.4	4.7	4.4	4.3	4.6	2.2	4.4	4.8	4.4	4.6	5.9	7.3	D 2000 44.3
		A	b	e	r	d	e	e	n				D 2000 34
	11.5	5.9	4.3	4.4	2.8	4.6	4.1	4.4	3.5	26.6			