


STATE	PROJECT NO.	SHEET NO.	TOTAL SHEETS
N.C.	2019CPT.10.01.10901.I, etc.	28	
F.A. PROJECT NO.			

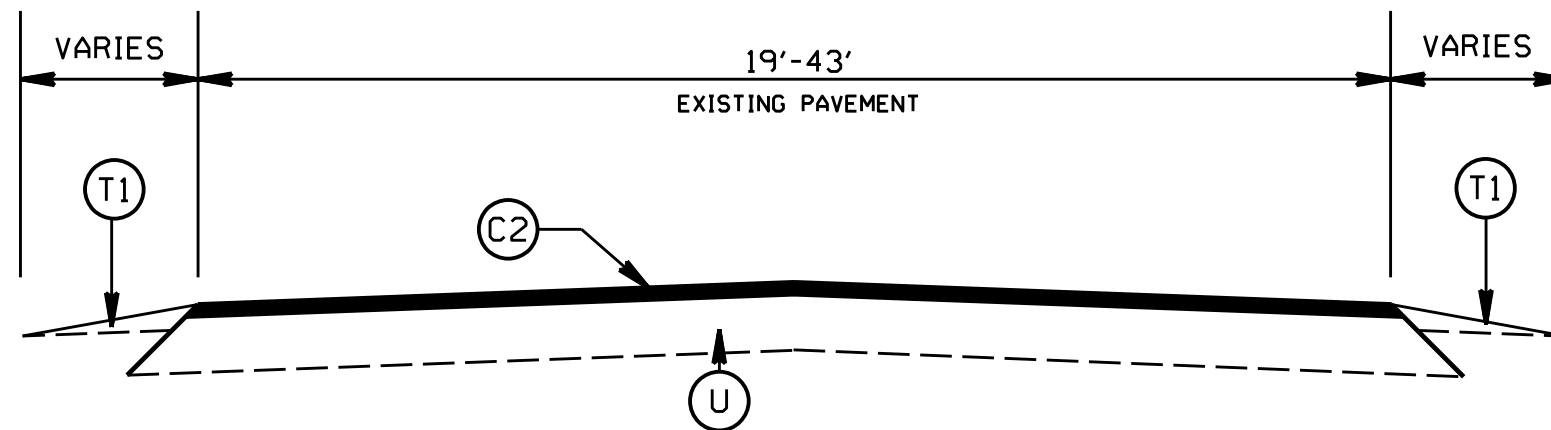

TYPICAL SECTION NO. 8

NC 75 (MAP 2)

APPROX. STA: 10+00 TO STA: 15+15

SR 1003 WHITE STORE ROAD (MAP 10)

FROM STA: 10+00 TO STA: 37+30

FROM STA: 38+75 TO 86+00

SR 1194 JAARS ROAD (MAP 12)

SR 1357 POTTER ROAD (MAP 13)

APPROX. STA: 10+00 TO STA: 15+70

APPROX. STA: 39+65 TO STA: 63+25

SR 1371 SOUTH FORK ROAD (MAP 15)

SR 1519 YOUNTS ROAD (MAP 16)

FROM STA: 10+00 TO 20+05

FROM STA: 34+35 TO STA: 47+80

SR 1657 HAIGLER GIN ROAD (MAP 17)

SR 1111 SOUTH POTTER ROAD (MAP 21)

SR 1143 WESTERN UNION SCHOOL ROAD (MAP 19)

SR 1751 WALKUP AVENUE (MAP 31)

FROM STA: 14+75 TO 73+20

PAVEMENT SCHEDULE

(C1)	PROP. APPROX. 2.0" ASPHALT CONC. SURFACE COURSE, TYPE S9.5C, AT AN AVERAGE RATE OF 224 LBS. PER SQ. YD.
(C2)	PROP. APPROX. 1.5" ASPHALT CONC. SURFACE COURSE, TYPE S9.5C, AT AN AVERAGE RATE OF 168 LBS. PER SQ. YD.
(C3)	PROP. APPROX. 2.0" ASPHALT CONC. SURFACE COURSE, TYPE S9.5B, AT AN AVERAGE RATE OF 220 LBS. PER SQ. YD.
(C4)	PROP. APPROX. 1.0" ASPHALT CONC. SURFACE COURSE, TYPE S9.5B, AT AN AVERAGE RATE OF 110 LBS. PER SQ. YD.
(C5)	PROP. ASPHALT SURFACE TREATMENT, DOUBLE SEAL, (SEE S.P. FOR AGGREGATE TYPE.)
(D1)	PROPOSED 2.5" ASPHALT CONC. INTERMEDIATE COURSE, TYPE I19.0C, AT AN AVERAGE RATE OF 285 LBS. PER SQ. YD.
(D2)	AST MAT COAT * 67
(D3)	AST MAT COAT * 78M
(E1)	PROP. APPROX. 5" ASPHALT BASE COURSE, TYPE B25.0C, AT AN AVERAGE RATE OF 570 LBS PER SOYD.
(T1)	SHOULDER RECONSTRUCTION
(V1)	PROFILE MILLING EXISTING ASPHALT, 0 - 2.0"
(V2)	PROFILE MILLING EXISTING ASPHALT, 0 - 1.5"
(V3)	MILLING 1' OF EXISTING PAVEMENT, 5' IN DEPTH. (SEE S.P. FOR 'TRENCHING FOR BASE COURSE BY MILLING.')
(W)	EXISTING CONCRETE PAVEMENT
(U)	EXISTING PAVEMENT
(Z)	FULL DEPTH RECLAMATION

2018-2019  
UNION COUNTY RESURFACING

SCALE	-NA-		REVISIONS
DATE	01/18		
DWG. BY	AMO		
DESIGN BY	AMO		
APPROVED	CLA		