



**PAVEMENT SCHEDULE**

		S	SHOULDER GRADING ASB REQUIRED (EXCEPT AT RESIDENTIAL AREAS)
C1	1½" ASPHALT CONCRETE SURFACE COURSE, TYPE S9.5B, AT AN AVERAGE RATE OF 165 LBS. PER SQ. YD.	U	EXISTING PAVEMENT
C2	1½" ASPHALT CONCRETE SURFACE COURSE, TYPE S9.5C, AT AN AVERAGE RATE OF 168 LBS. PER SQ. YD.	V2	0-1½" MILLING (AS DIRECTED BY THE ENGINEER)
V1	1½" MILLING		

PROJECT REFERENCE NO.	SHEET NO.
2018CPT.05.16.10921.1, etc.	8

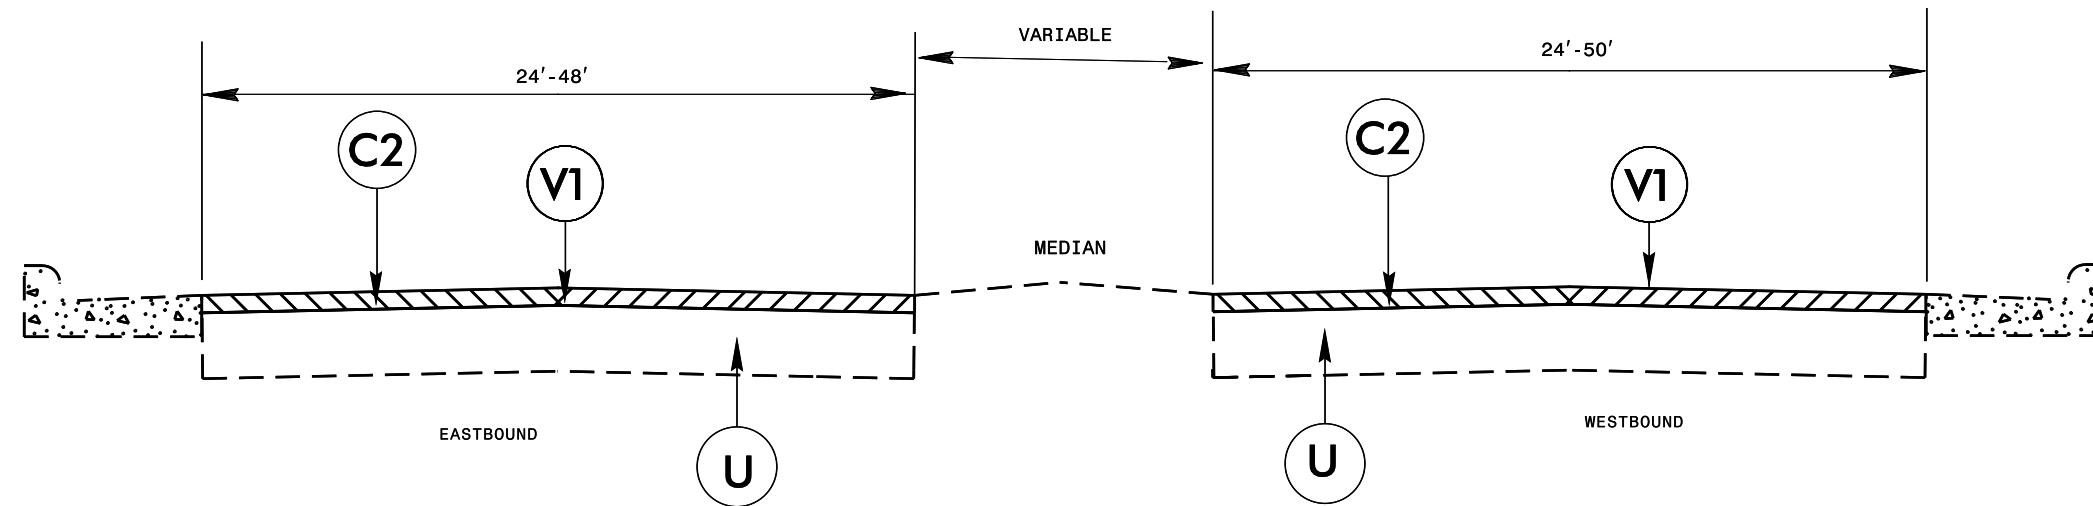

**TYPICAL SECTION NO. 3**

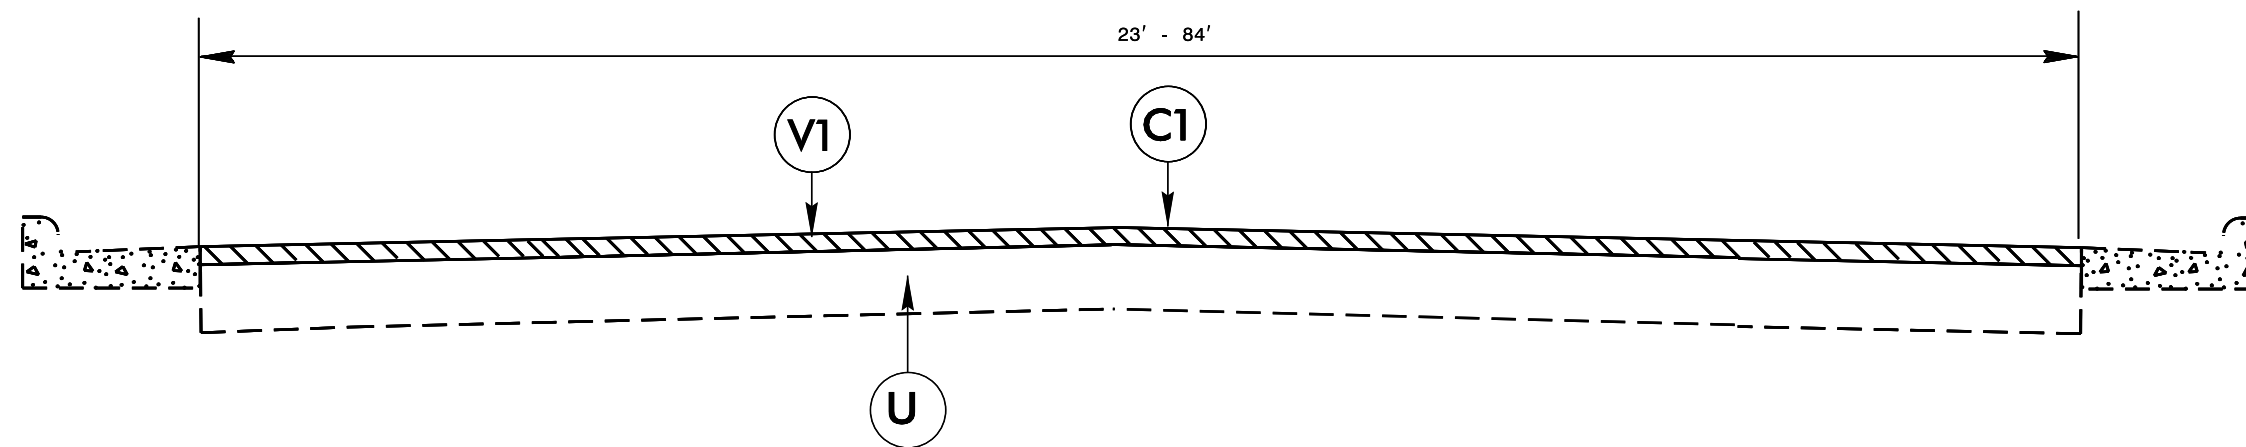

**TYPICAL SECTION NO. 4**