


06-APR-2018 08:59
 S:\Contracts\Resurfacing Projects\Division 7\I-5853 Guilford\I-5853 Title.dgn
 At CSD-292520
 05/08/99

CONTRACT: C204183 **TIP PROJECT: I-5853**

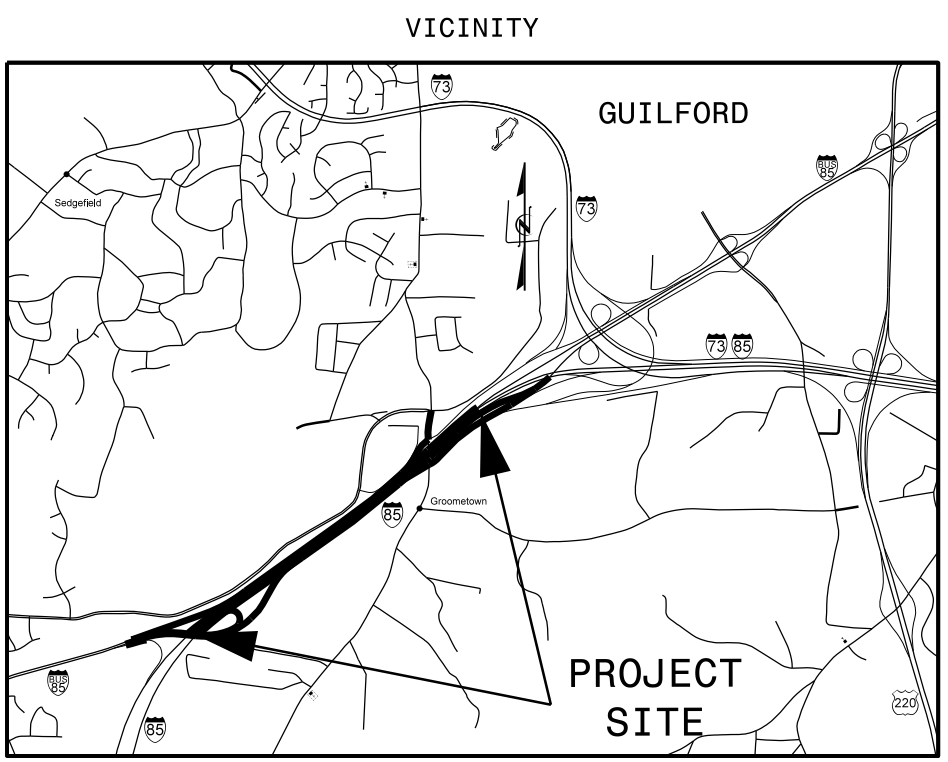


STATE OF NORTH CAROLINA
 DIVISION OF HIGHWAYS

GUILFORD COUNTY

**LOCATION: FROM 1 MILES SOUTH OF SR 1129
 (GROOMTOWN ROAD) TO 0.3 MILE NORTH
 OF SR 1129 (GROOMTOWN ROAD) IN
 GREENSBORO**

TYPE OF WORK: PAVEMENT REHABILITATION

STATE	STATE PROJECT REFERENCE NO.	SHEET NO.	TOTAL SHEETS
N.C.	I-5853	1	
STATE PROJ. NO.	F.A. PROJ. NO.	DESCRIPTION	
53057.1.1	NHPIM-0085(6)126	PE	
53057.3.1	NHPIM-0085(6)126	CONST	

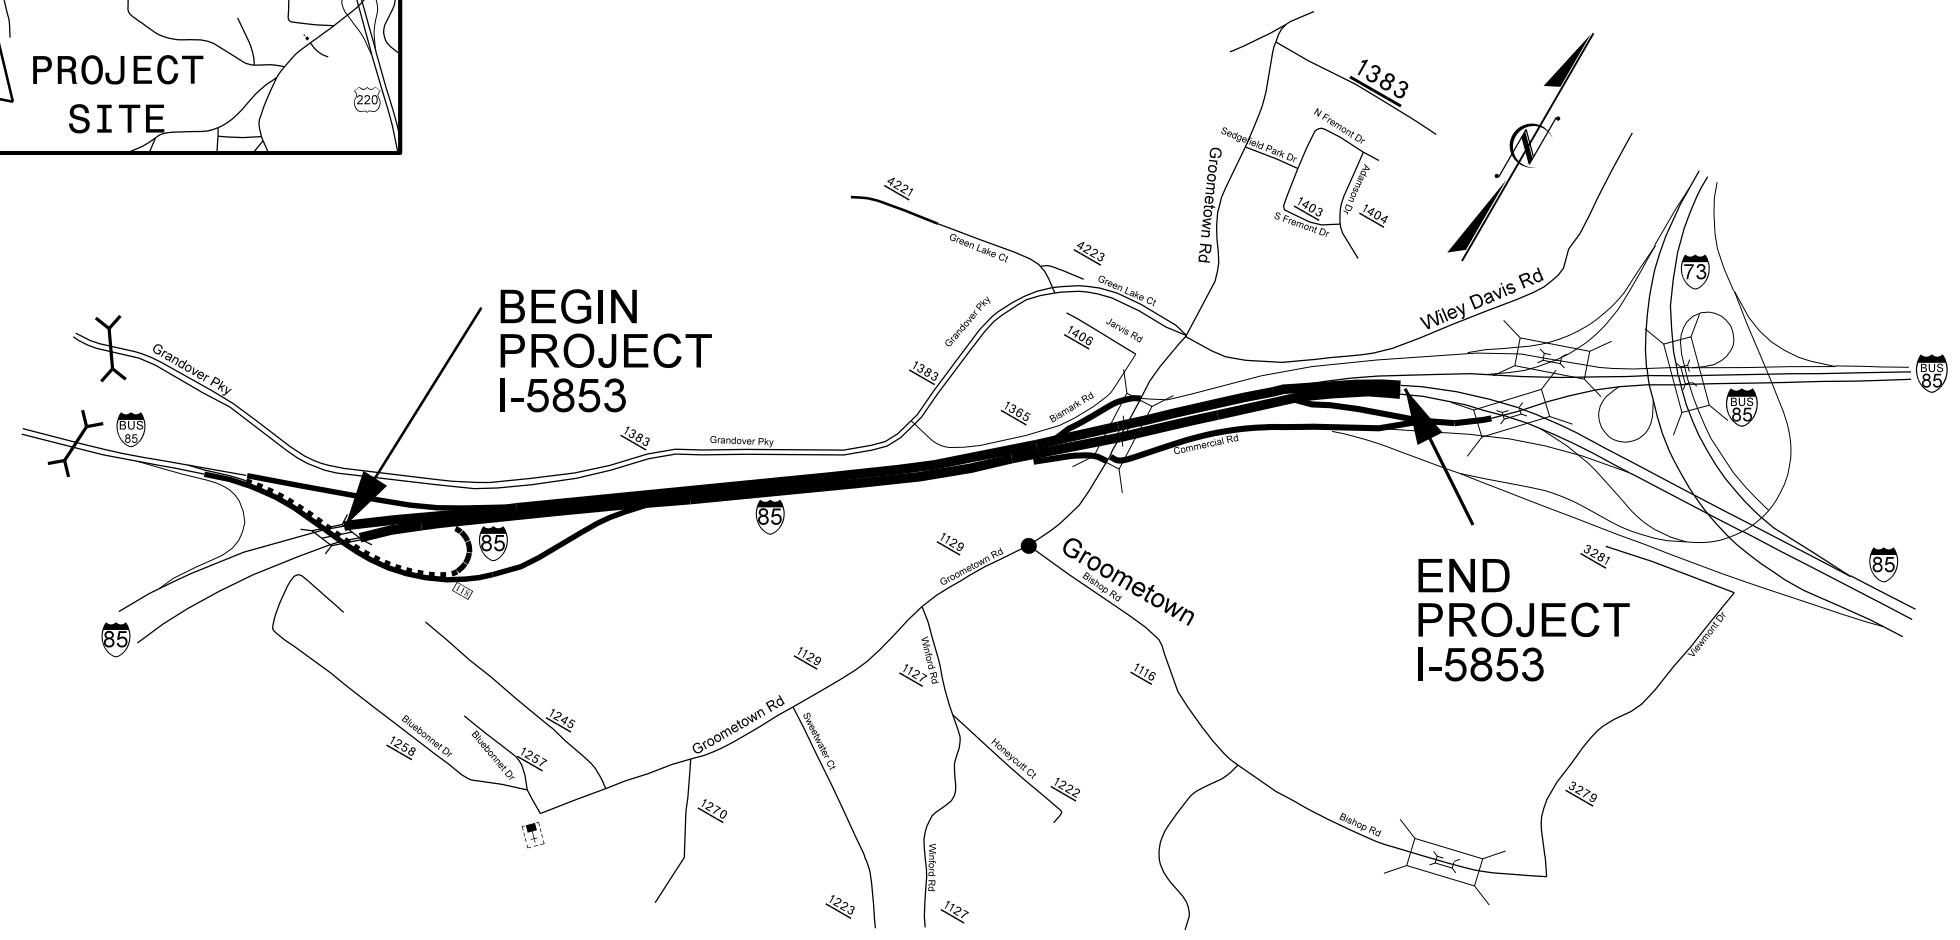

GRAPHIC SCALES
 NOT TO SCALE

DESIGN DATA
 NA

PROJECT LENGTH
 I-5853 = 1.874 miles

Prepared in the Office of:
DIVISION OF HIGHWAYS
 1584 Yanceyville St. Greensboro NC, 27405
 2018 STANDARD SPECIFICATIONS

C. B. SMITHERMAN, P.E.
 PROJECT ENGINEER
CLINTON A. WILES
 ENGINEERING TECHNICIAN

LETTING DATE:
 May 15, 2018

