




8/17/99

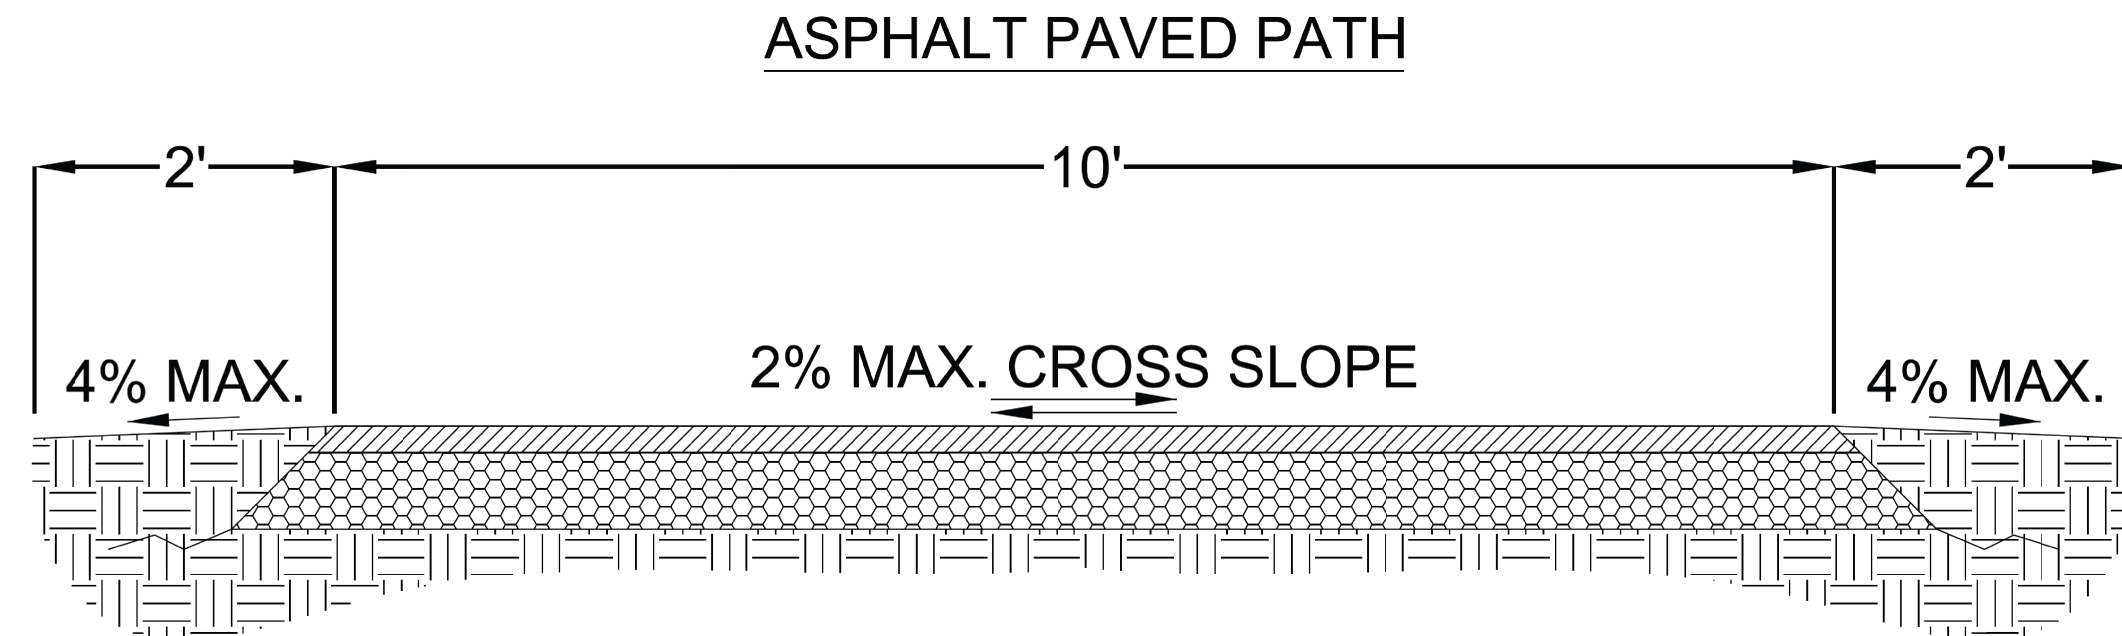

PAVEMENT DESIGN:
2" ASPHALT CONCRETE SURFACE COURSE
6" AGGREGATE BASE COURSE
WOVEN GEOTEXTILE FABRIC

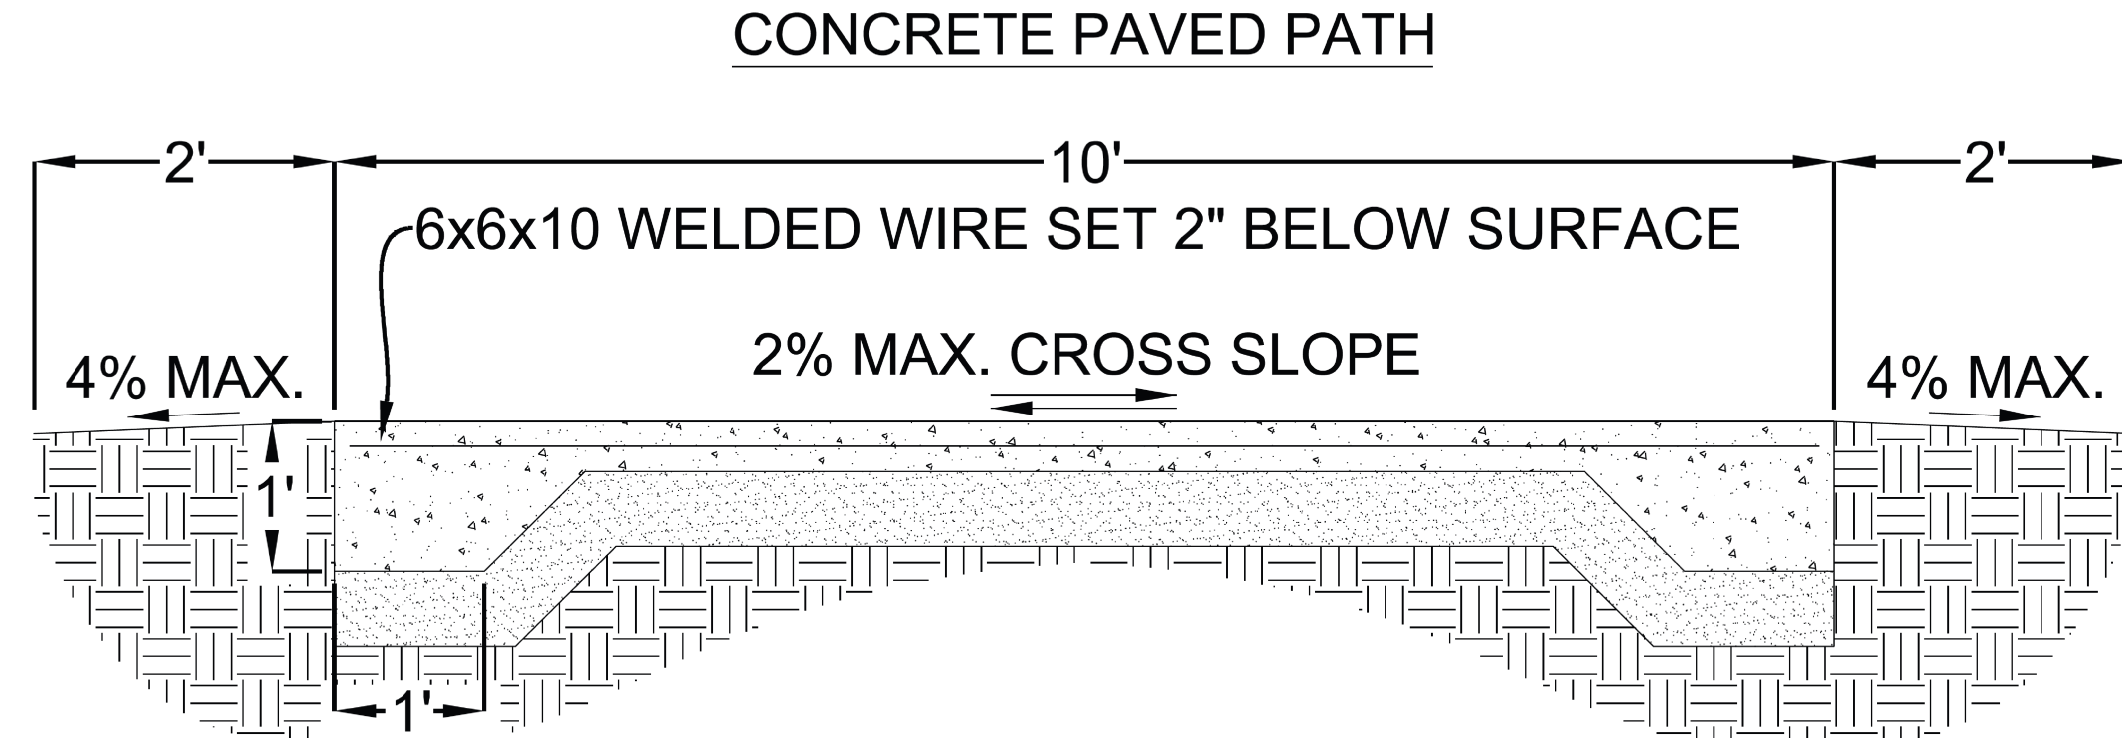

PAVEMENT DESIGN:
4" CONCRETE
6" AGGREGATE BASE COURSE

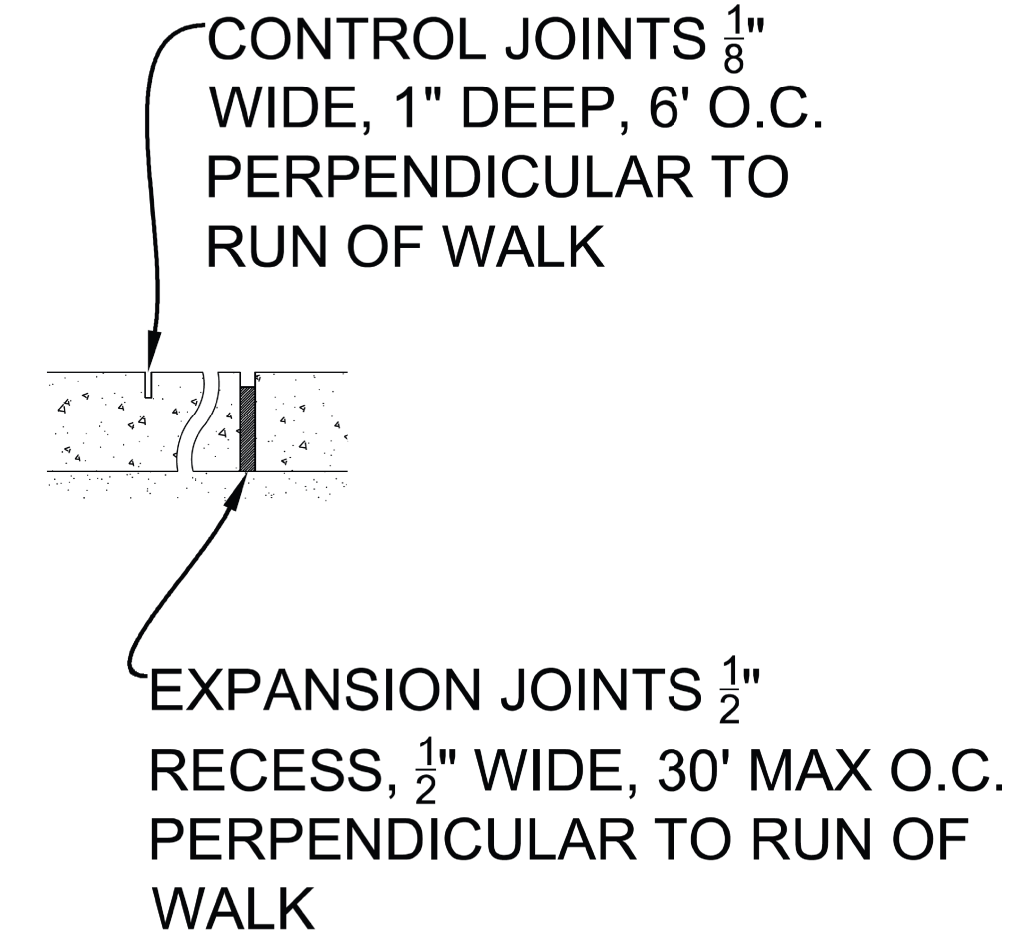

- NOTES:**
1. ALL LOCATION & SIZES OF DRAIN PIPE TO BE VERIFIED AND APPROVED BY THE TOWN OF APEX CONSTRUCTION MANAGEMENT DEPARTMENT.
 2. ALL DRAIN PIPE BELOW THE GREENWAY SHALL BE 15" MINIMUM DIAMETER RCP.
 3. ALL LUMBER USED SHALL BE PRESSURE TREATED AND RATED FOR GROUND CONTACT.
 4. SUBGRADE SHALL BE STABLE AND COMPACTED.

TOWN OF APEX STANDARDS EFFECTIVE: NOVEMBER 20, 2007	<h2 style="margin: 0;">GREENWAY SECTIONS</h2>	STD. NO. <h3 style="margin: 0;">200.03</h3>
		SHEET 1 OF 1

3/9/2018 11:15:09 AM \\BSP161.L.RDY_P5H02C3.dgn