
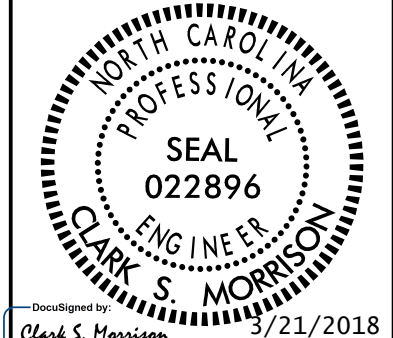
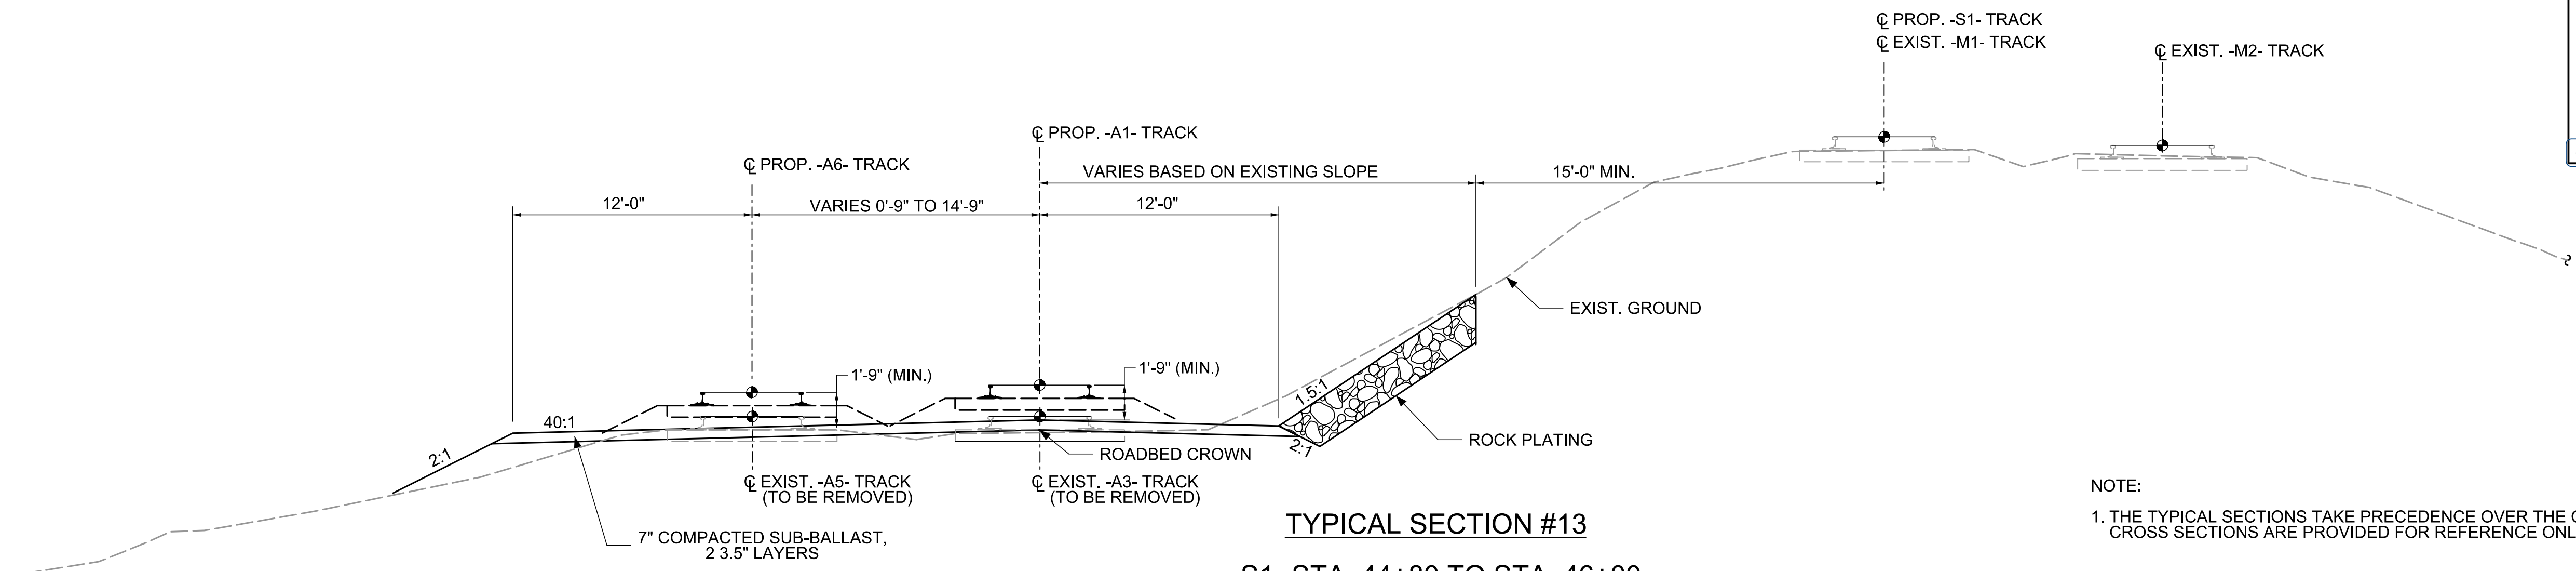
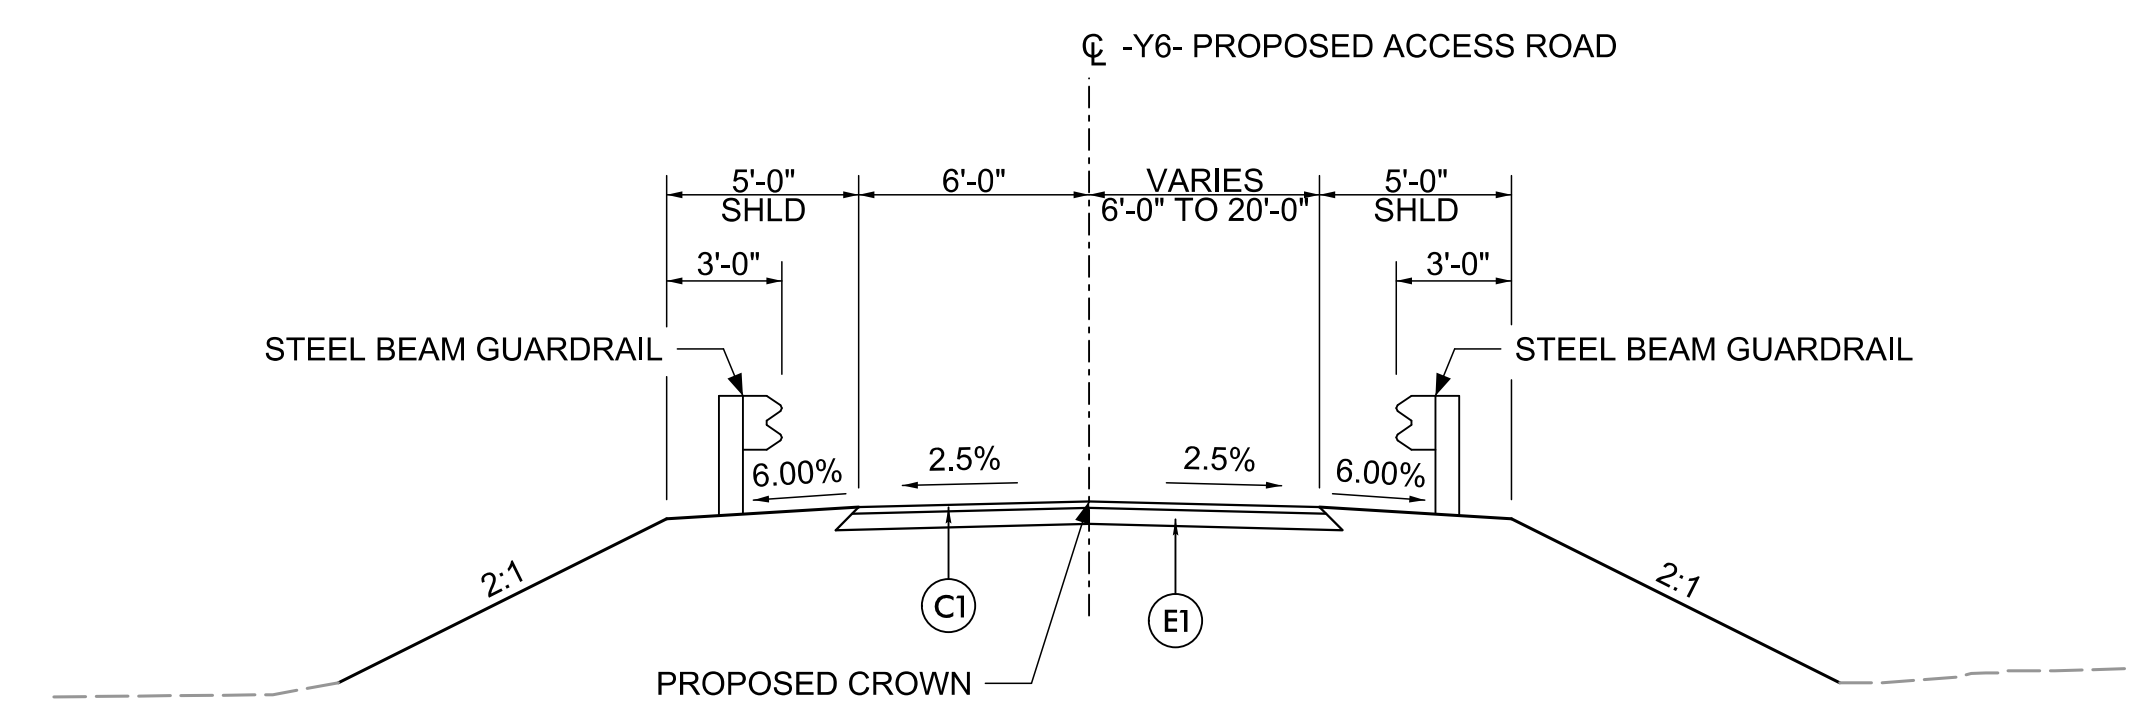
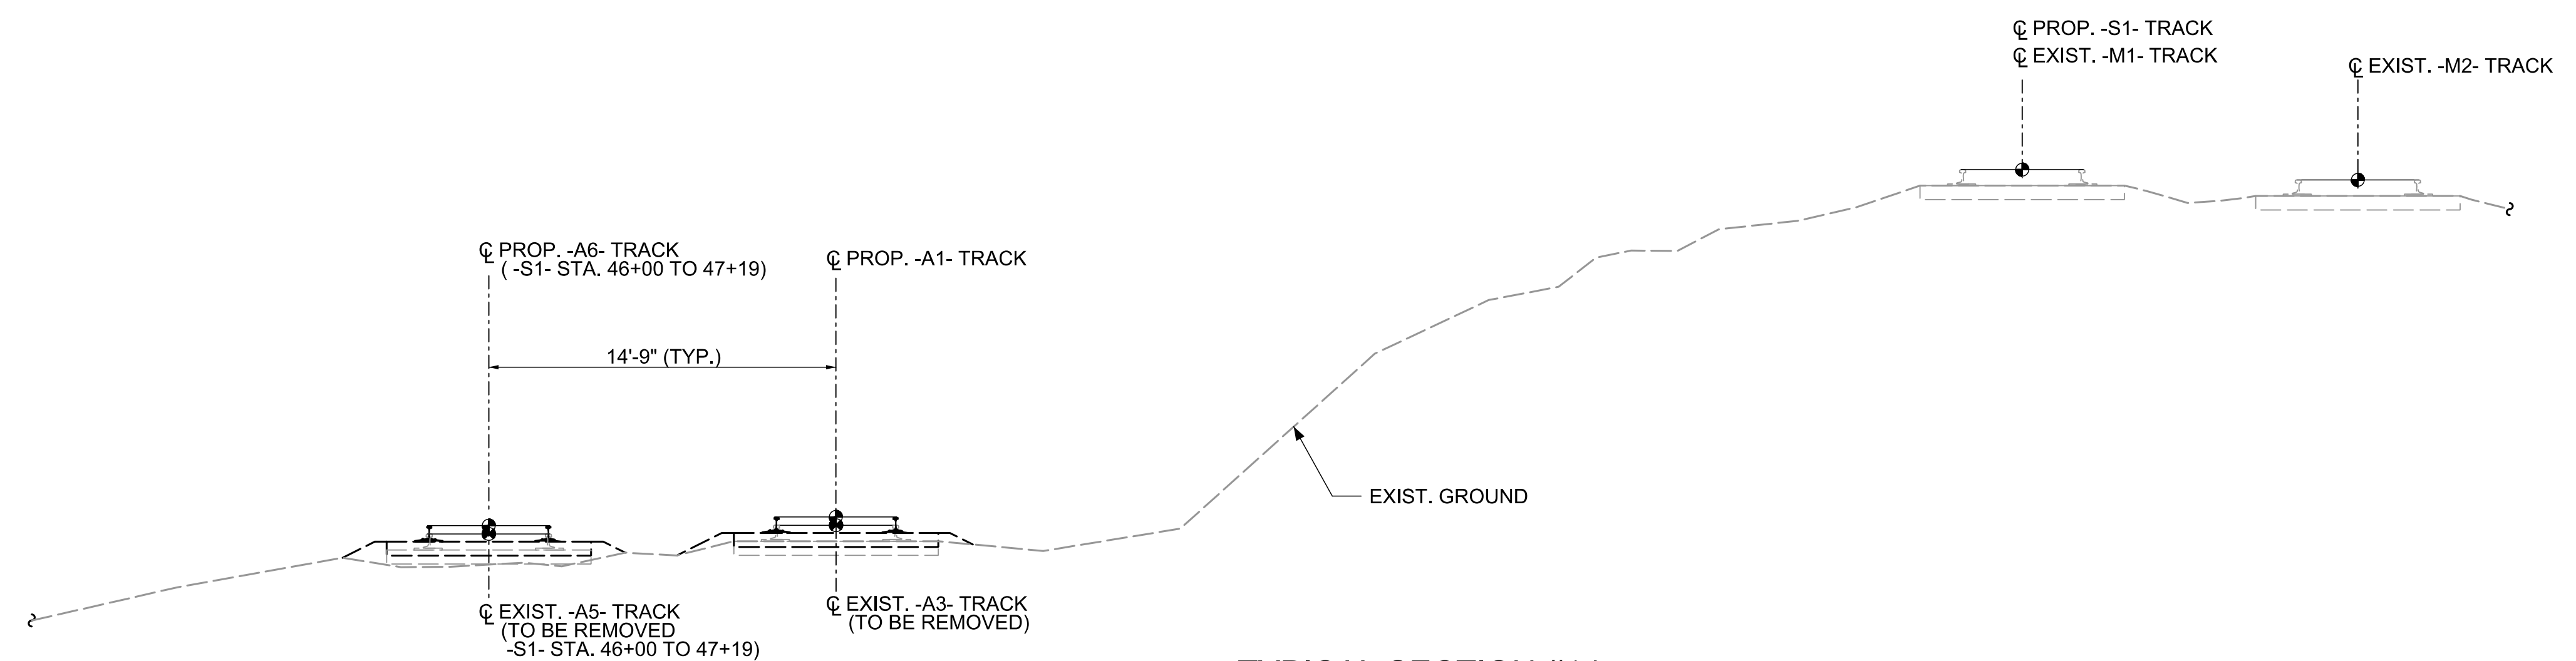
 <small>HNTB NORTH CAROLINA, P.C. 343 E. Six Forks Road, Suite 200 Raleigh, North Carolina 27609 NC License No: C-1554</small>	PROJECT REFERENCE NO.	SHEET NO.
	P-5705BA	2F
DATE: MARCH 16, 2018		
RAILROAD DESIGN ENGINEER		PAVEMENT DESIGN ENGINEER
 <small>Corey P. Vannice 3/19/2018</small>		 <small>Clark S. Morrison 3/21/2018</small>



NOTE:
 1. THE TYPICAL SECTIONS TAKE PRECEDENCE OVER THE CROSS SECTIONS. CROSS SECTIONS ARE PROVIDED FOR REFERENCE ONLY.



PAVEMENT SCHEDULE	
C1	PROP. APPROX. 2" ASPHALT CONCRETE SURFACE COURSE, TYPE S9.5C, AT AN AVERAGE RATE OF 224 LBS. PER SQ. YD.
E1	PROP. APPROX. 5" ASPHALT CONCRETE BASE COURSE, TYPE B25.0C, AT AN AVERAGE RATE OF 570 LBS. PER SQ. YD.

3/19/2018 h_02F.dgn