


8/23/99

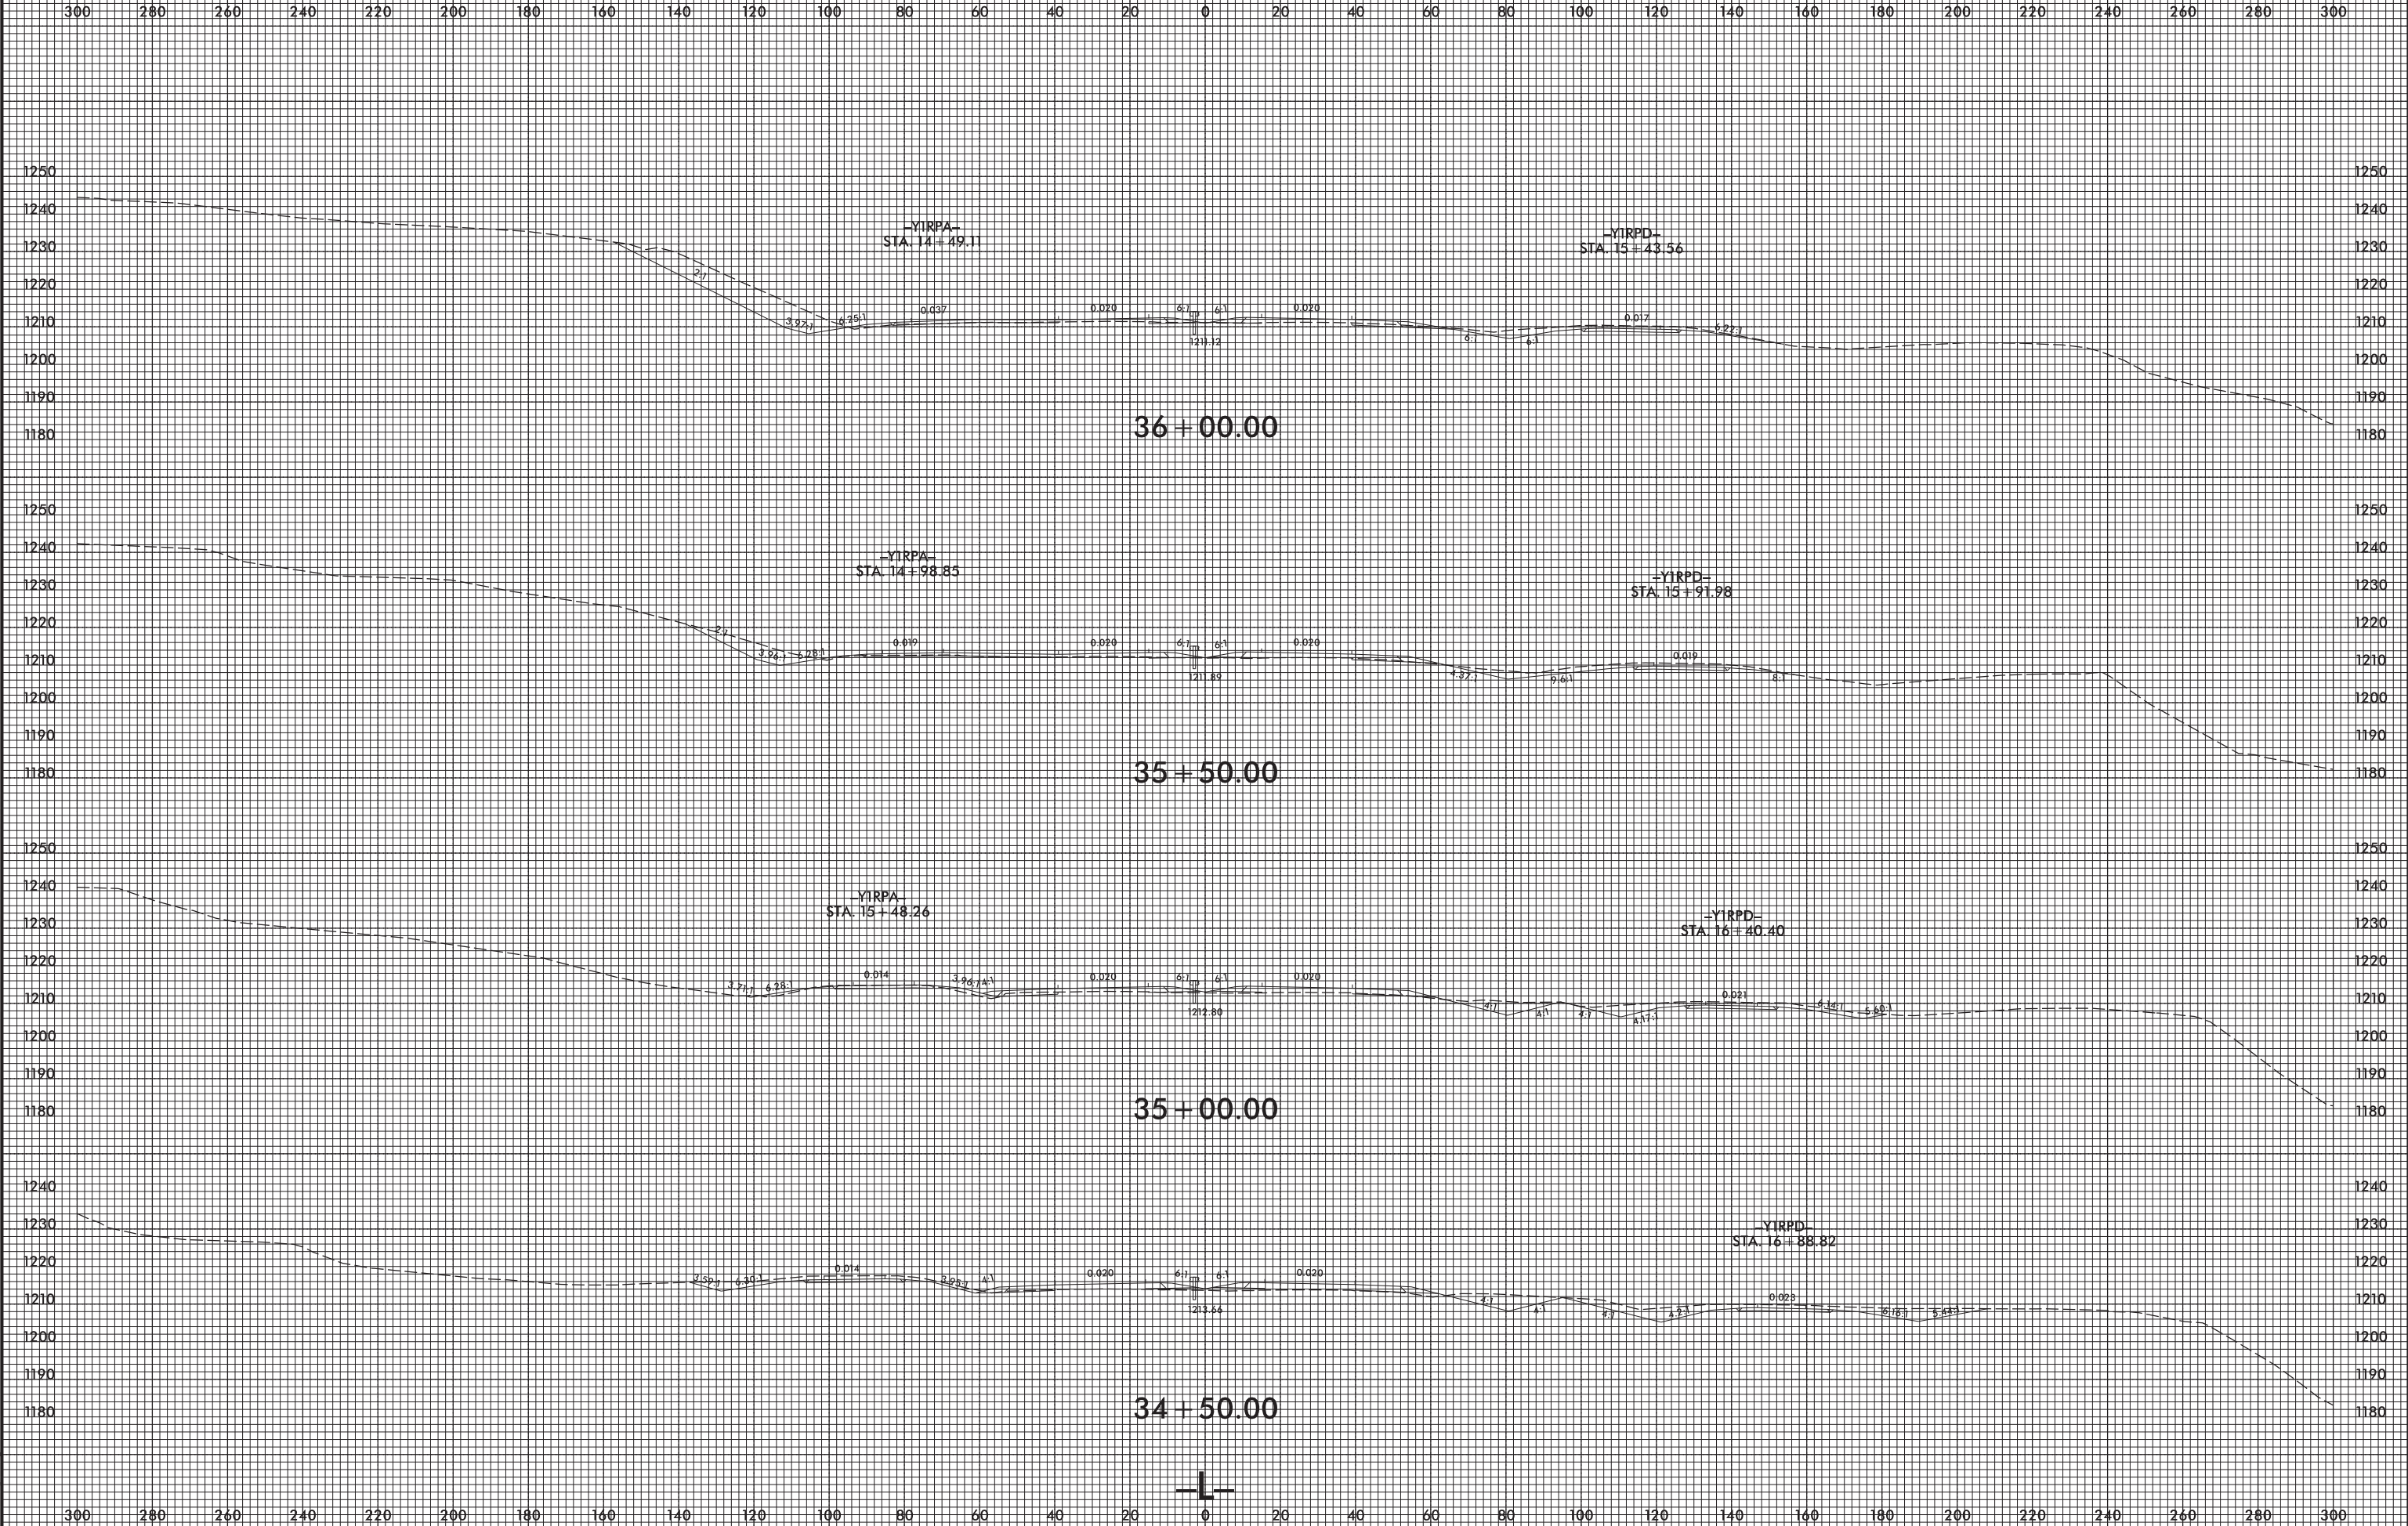

PROJ. REFERENCE NO.
B-4448

SHEET NO.
X-12



3/5/2008
I:\Projects\B4448_rdy_xpl.dgn
13:18:00