


8/23/99

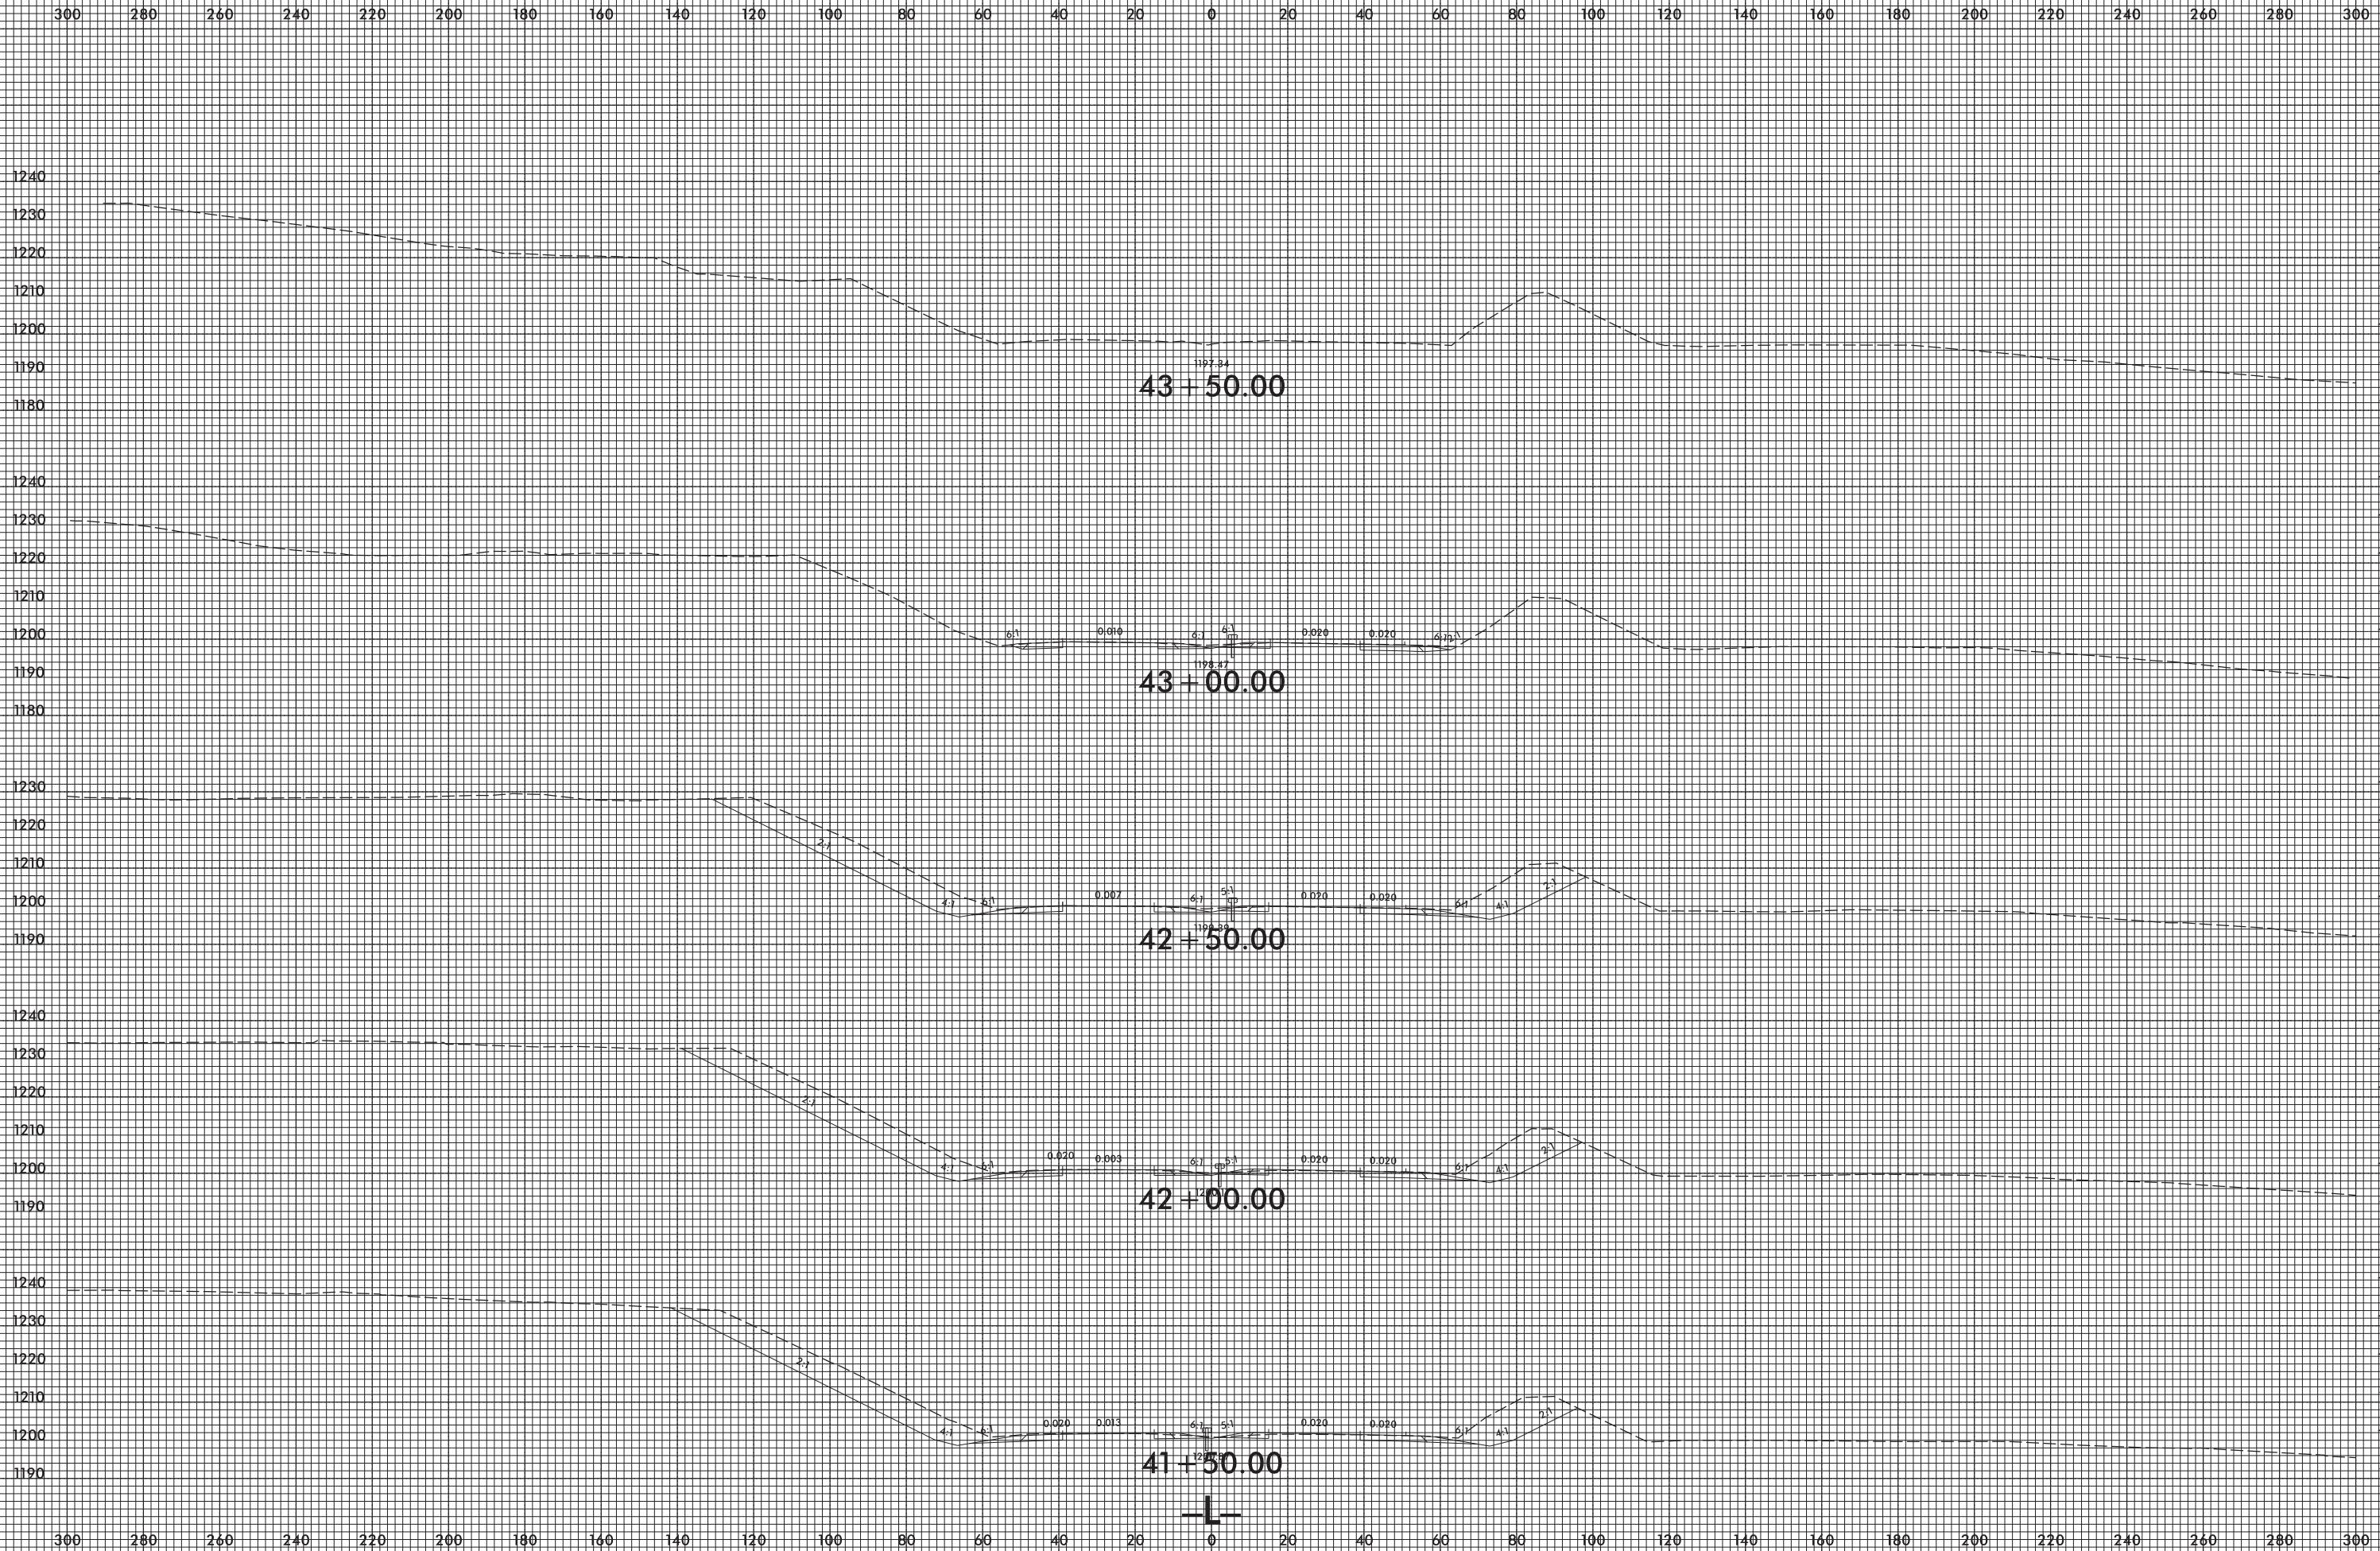

PROJ. REFERENCE NO.  
B-4448

SHEET NO.  
X-15



3/5/2008  
I:\Projects\B4448\_rdy\_xpl.L.dgn  
J:\ER\goung