

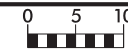
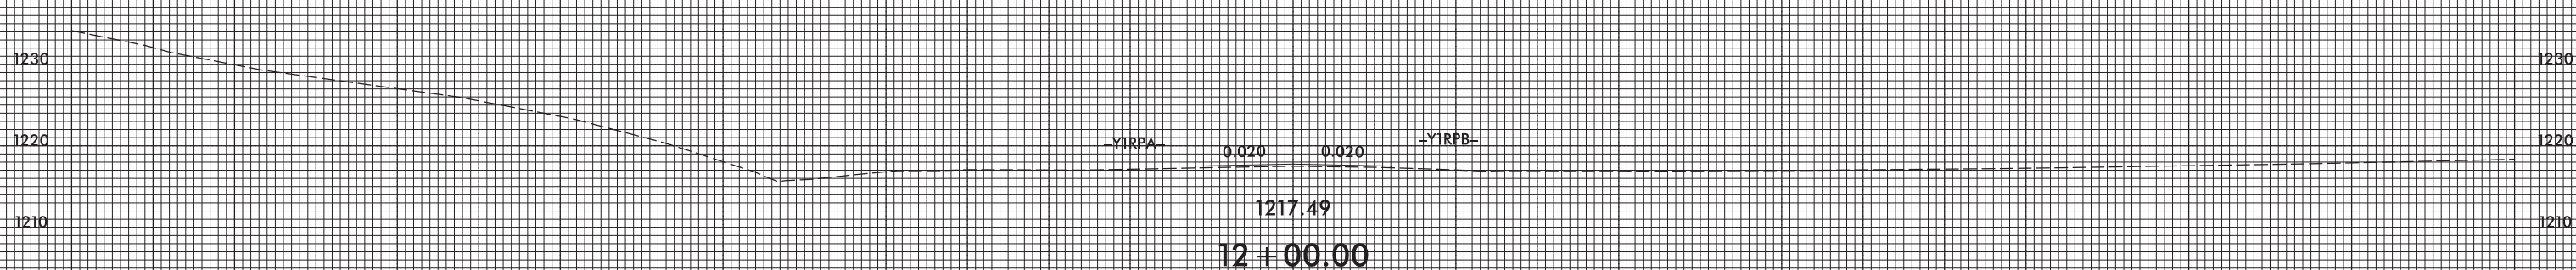
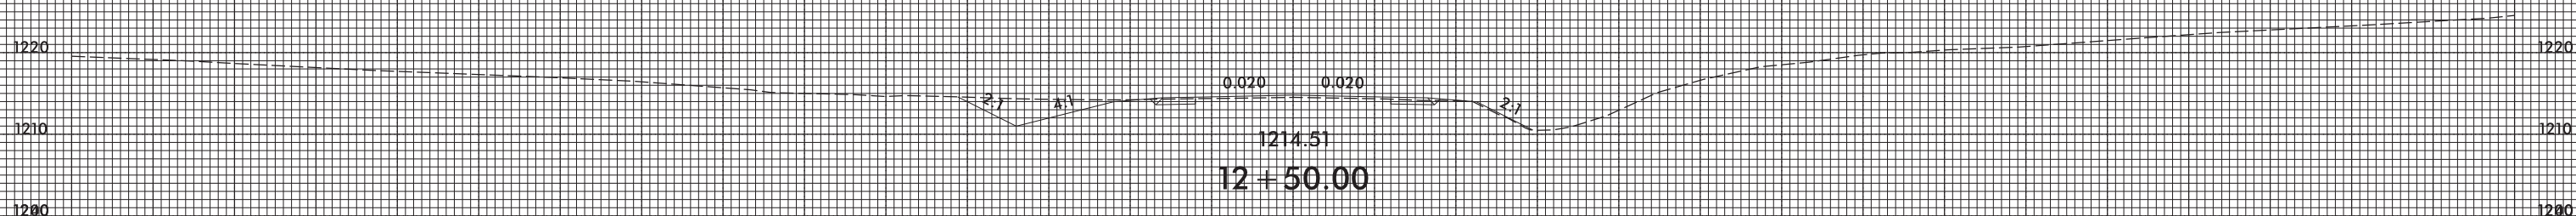
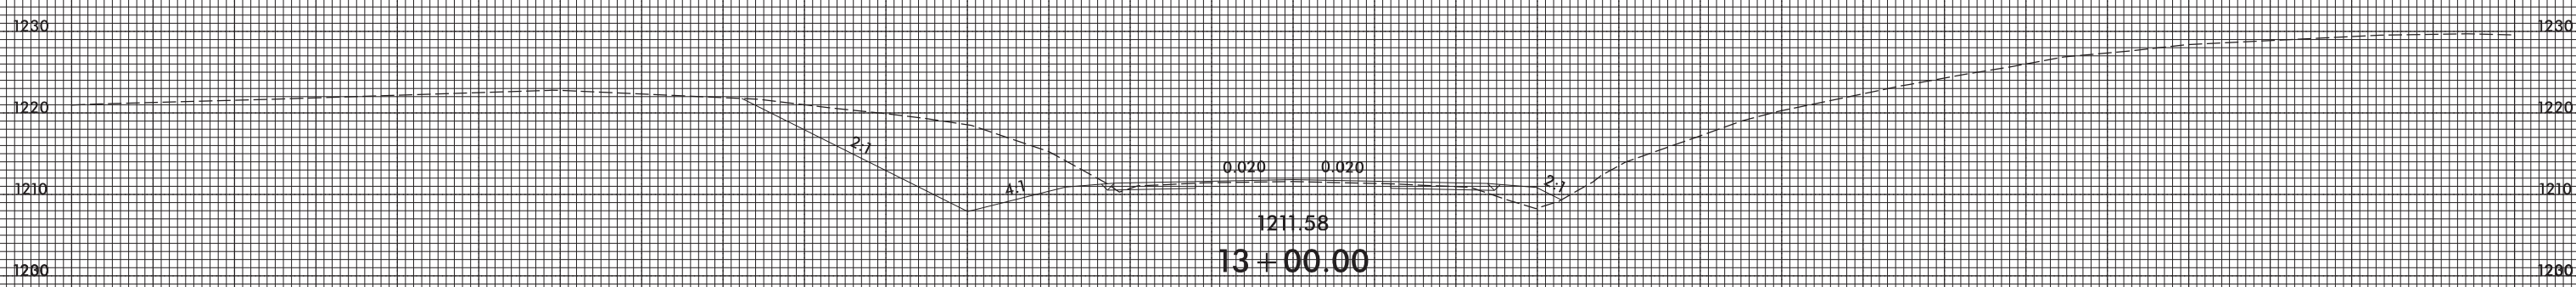


8/23/99

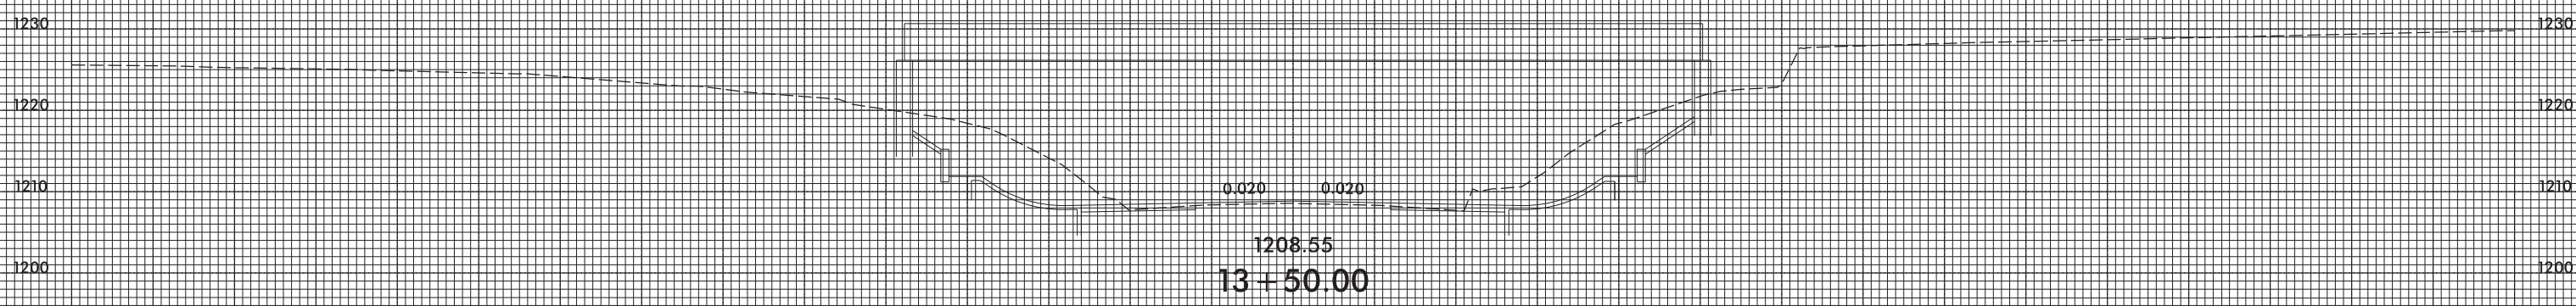

PROJ. REFERENCE NO.
B-4448

SHEET NO.
X-17

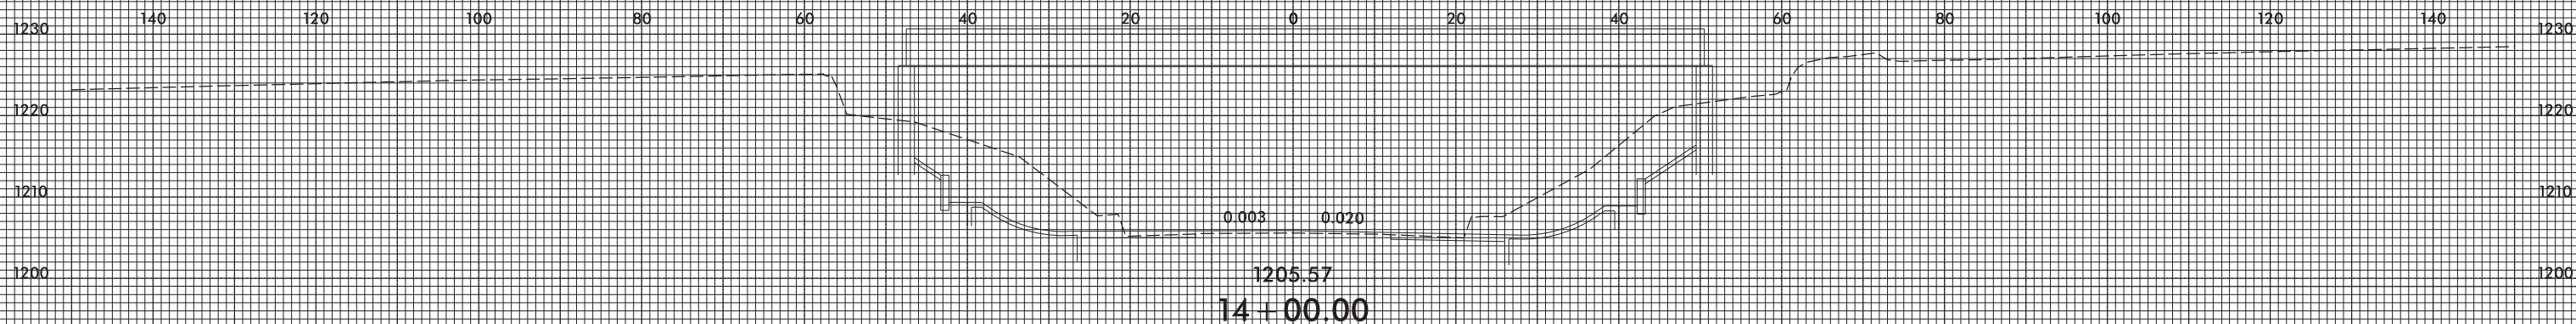

-Y1-

3/5/2008 13:55:55 B4448_rdy_xpl_Y1.dgn