


8/23/99

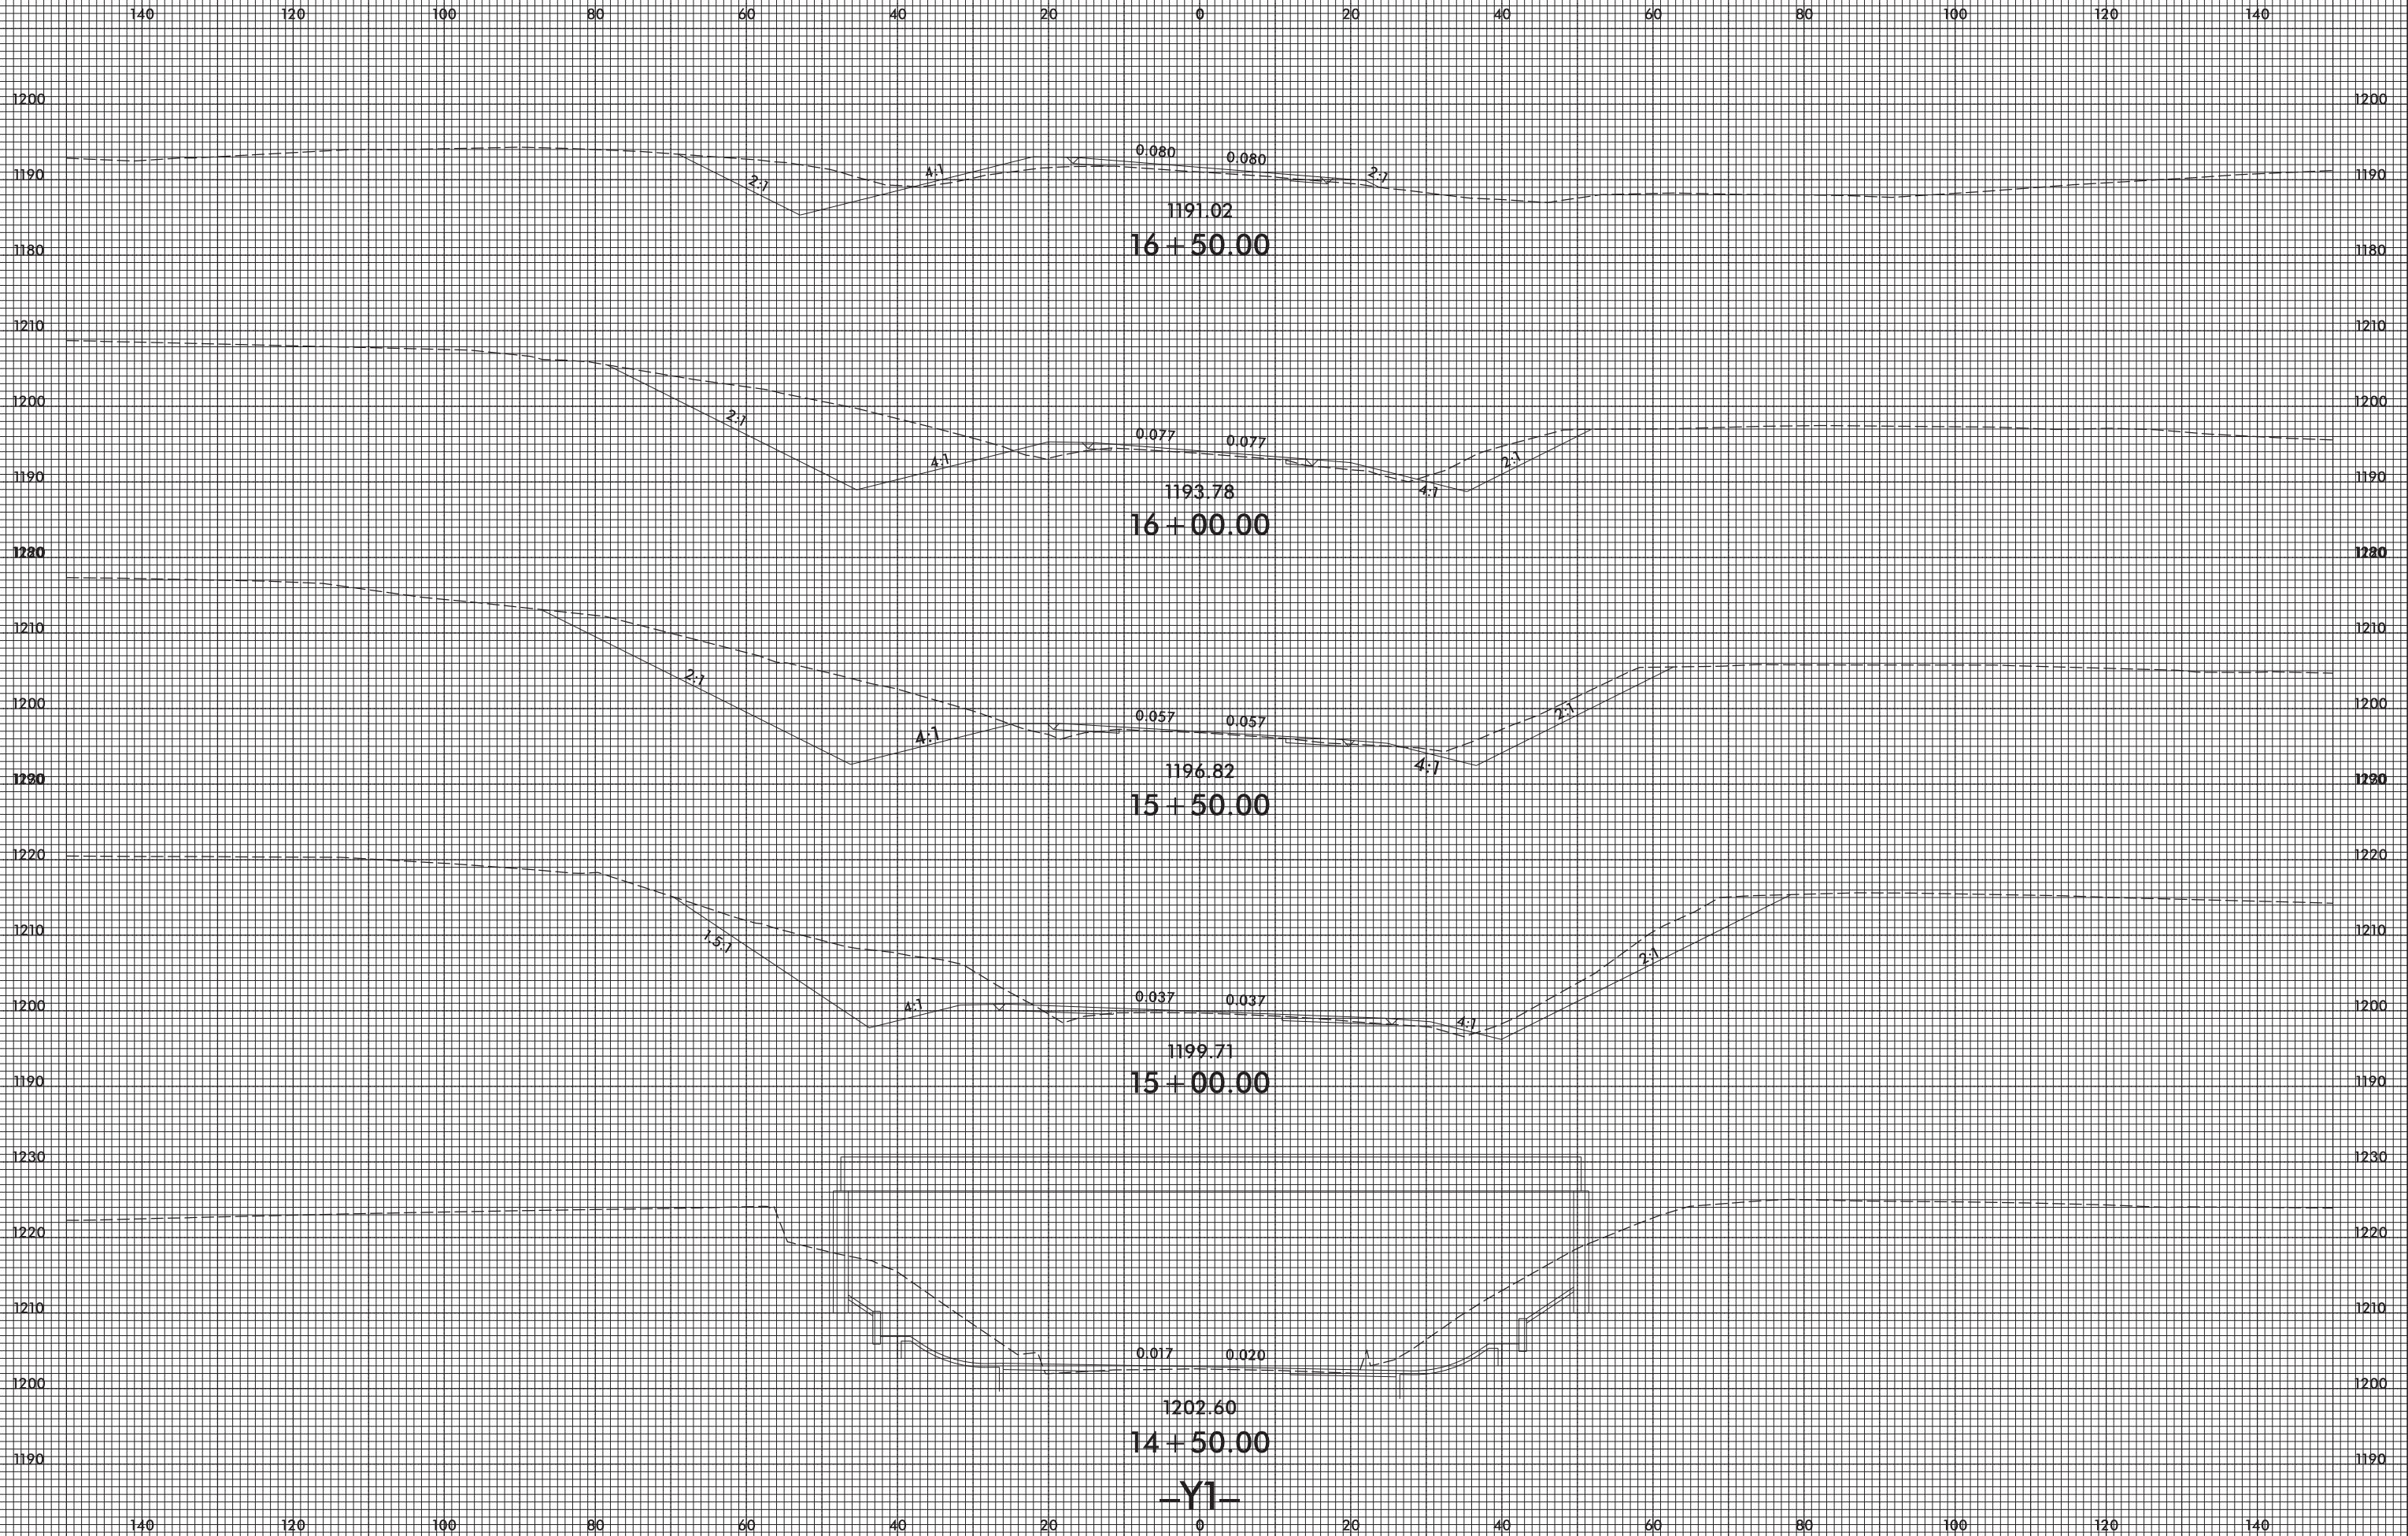

PROJ. REFERENCE NO.  
B-4448

SHEET NO.  
X-18



3/5/2008  
I:\Projects\B4448\_rdy\_xpl\_Y1.dgn  
JSE:rajoung