






8/23/99

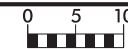

PROJ. REFERENCE NO.
B-4448

SHEET NO.
X-36

140 120 100 80 60 40 20 0 20 40 60 80 100 120 140

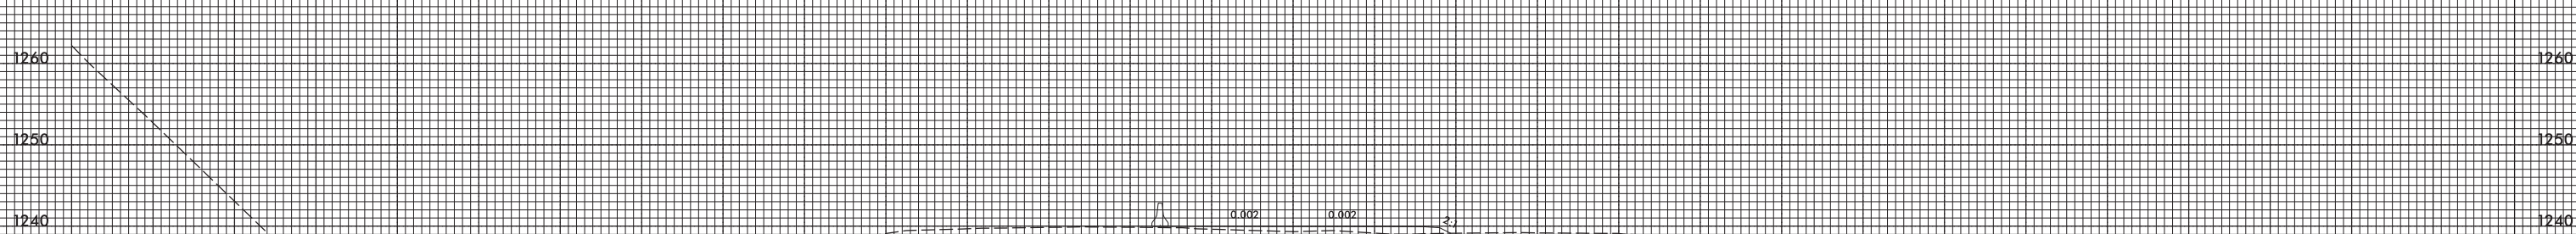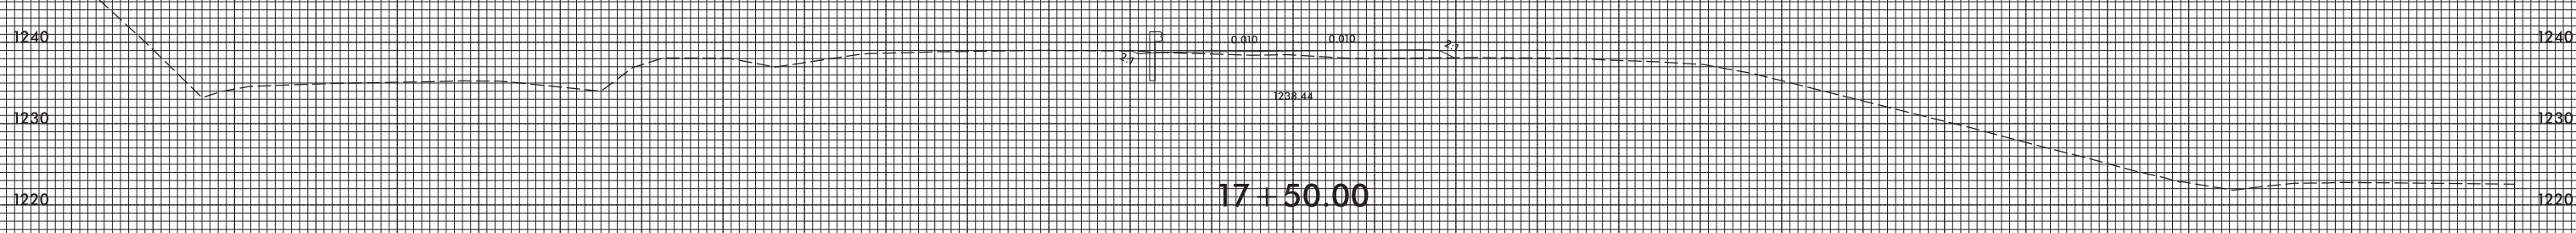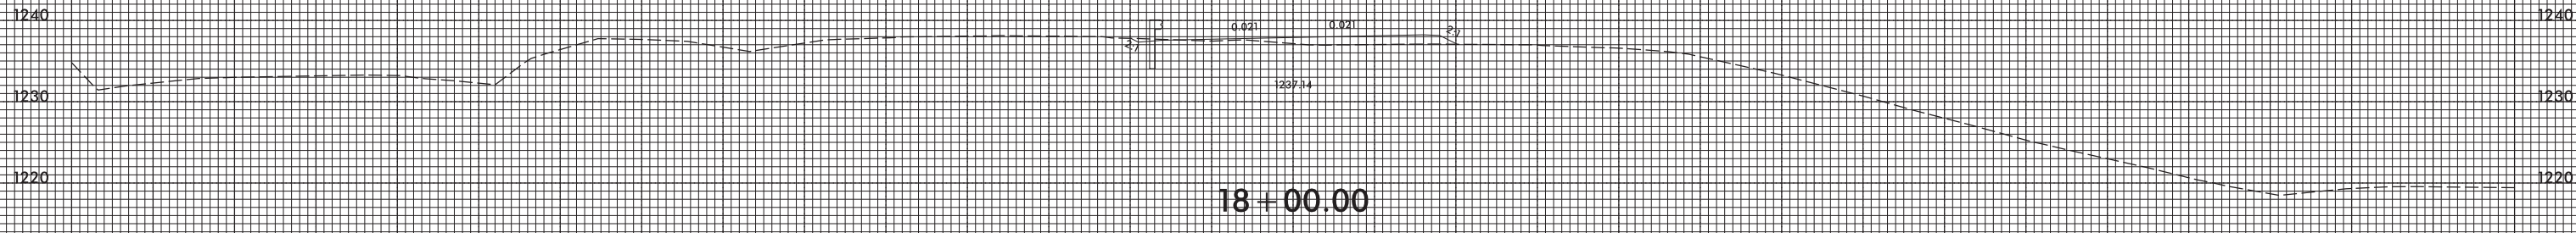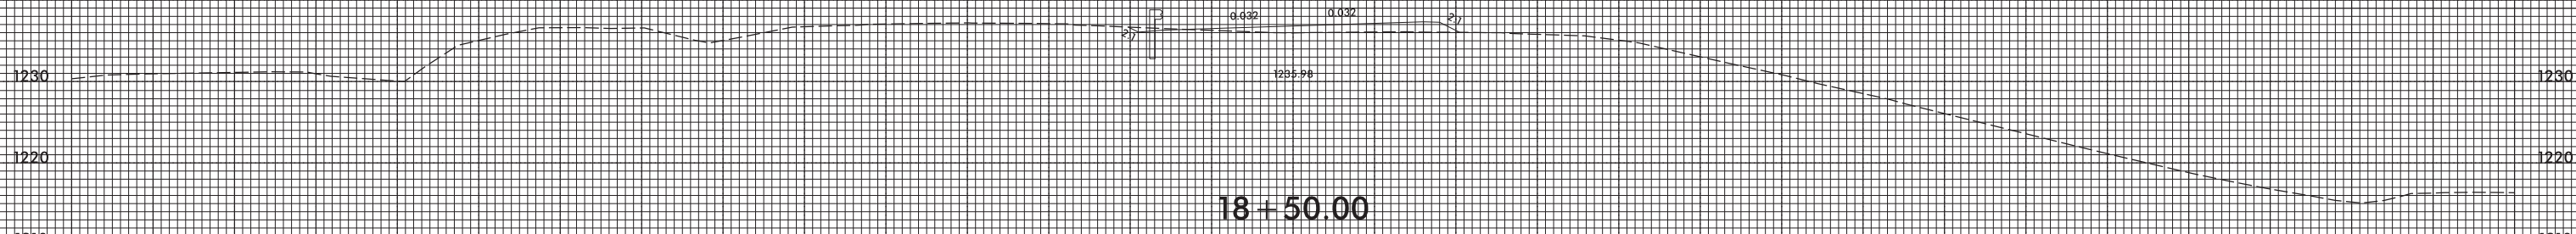

-DET WBL-

140 120 100 80 60 40 20 0 20 40 60 80 100 120 140

3/5/2008
I:\S\B4448_Rdy_xpl_DET_WBL.dgn
USER:rbj