



8/23/99

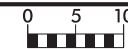

PROJ. REFERENCE NO.  
B-4448

SHEET NO.  
X-37

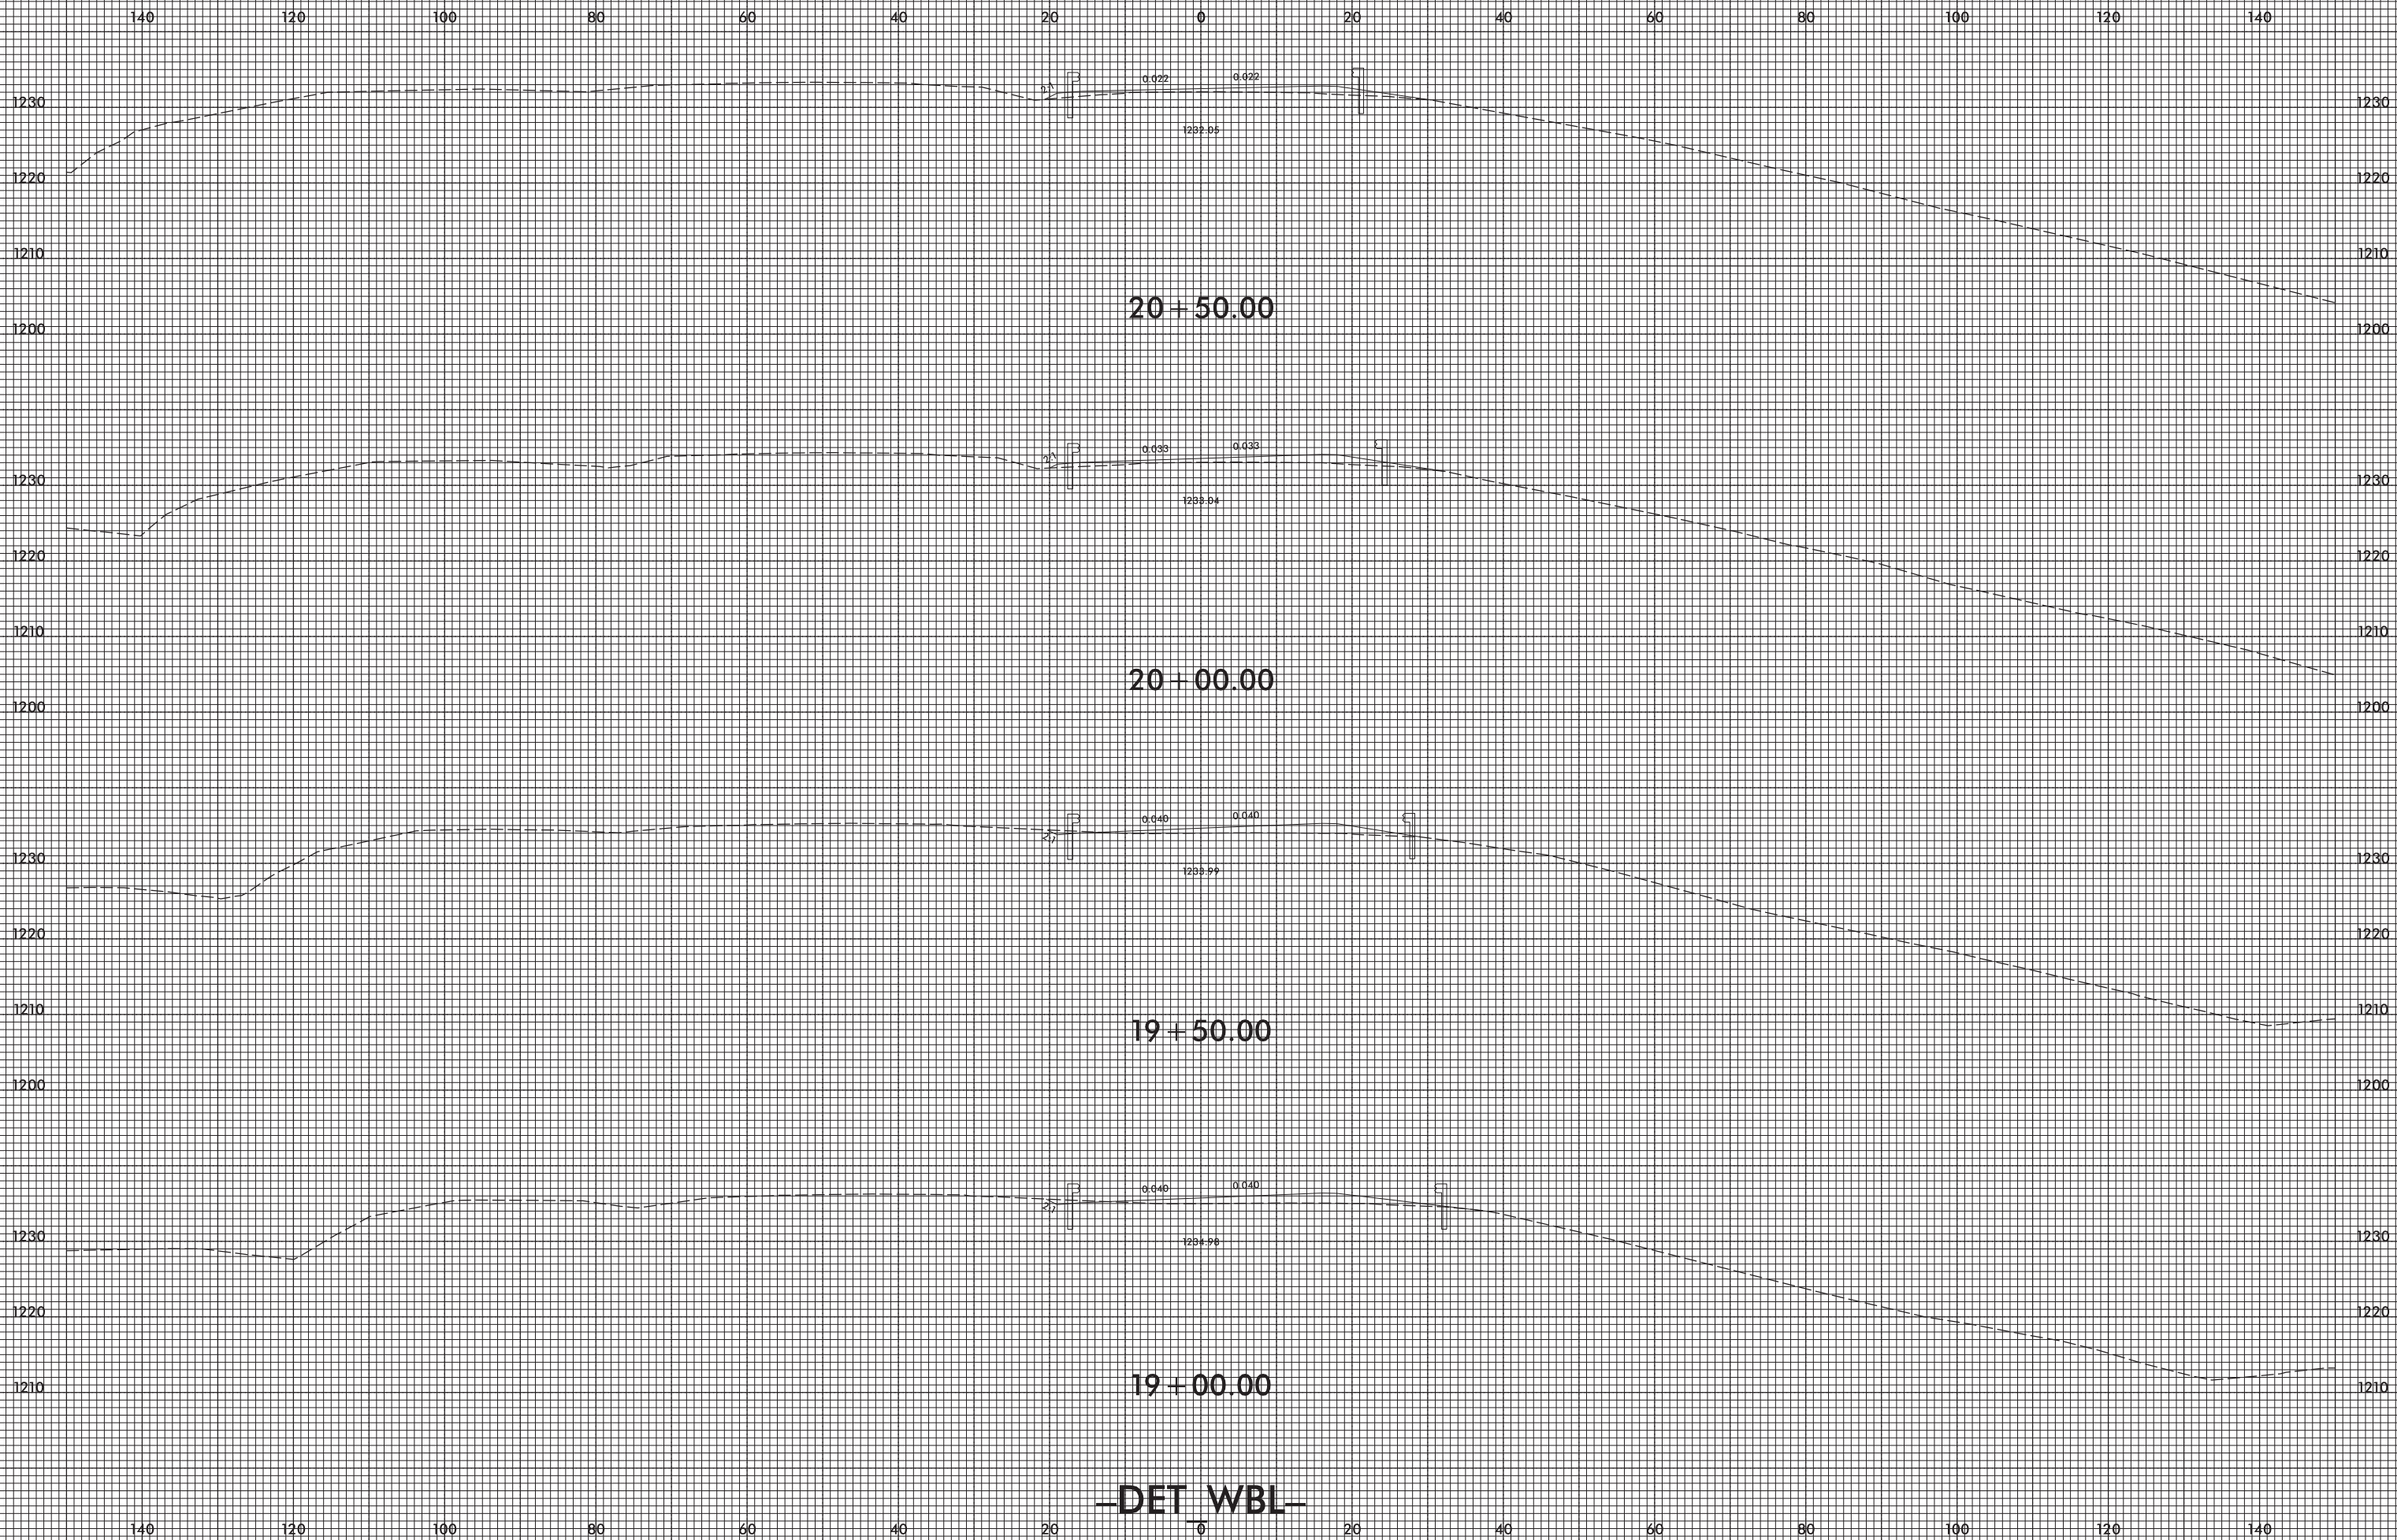

20+50.00

20+00.00

19+50.00

19+00.00

-DET WBL-

3/5/2008  
 I:\5155\B4448\_Rdy\_xpl\_DET\_WBL.dgn  
 JSE:RAB:bjg