



8/23/99

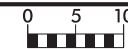

PROJ. REFERENCE NO.  
B-4448

SHEET NO.  
X-42

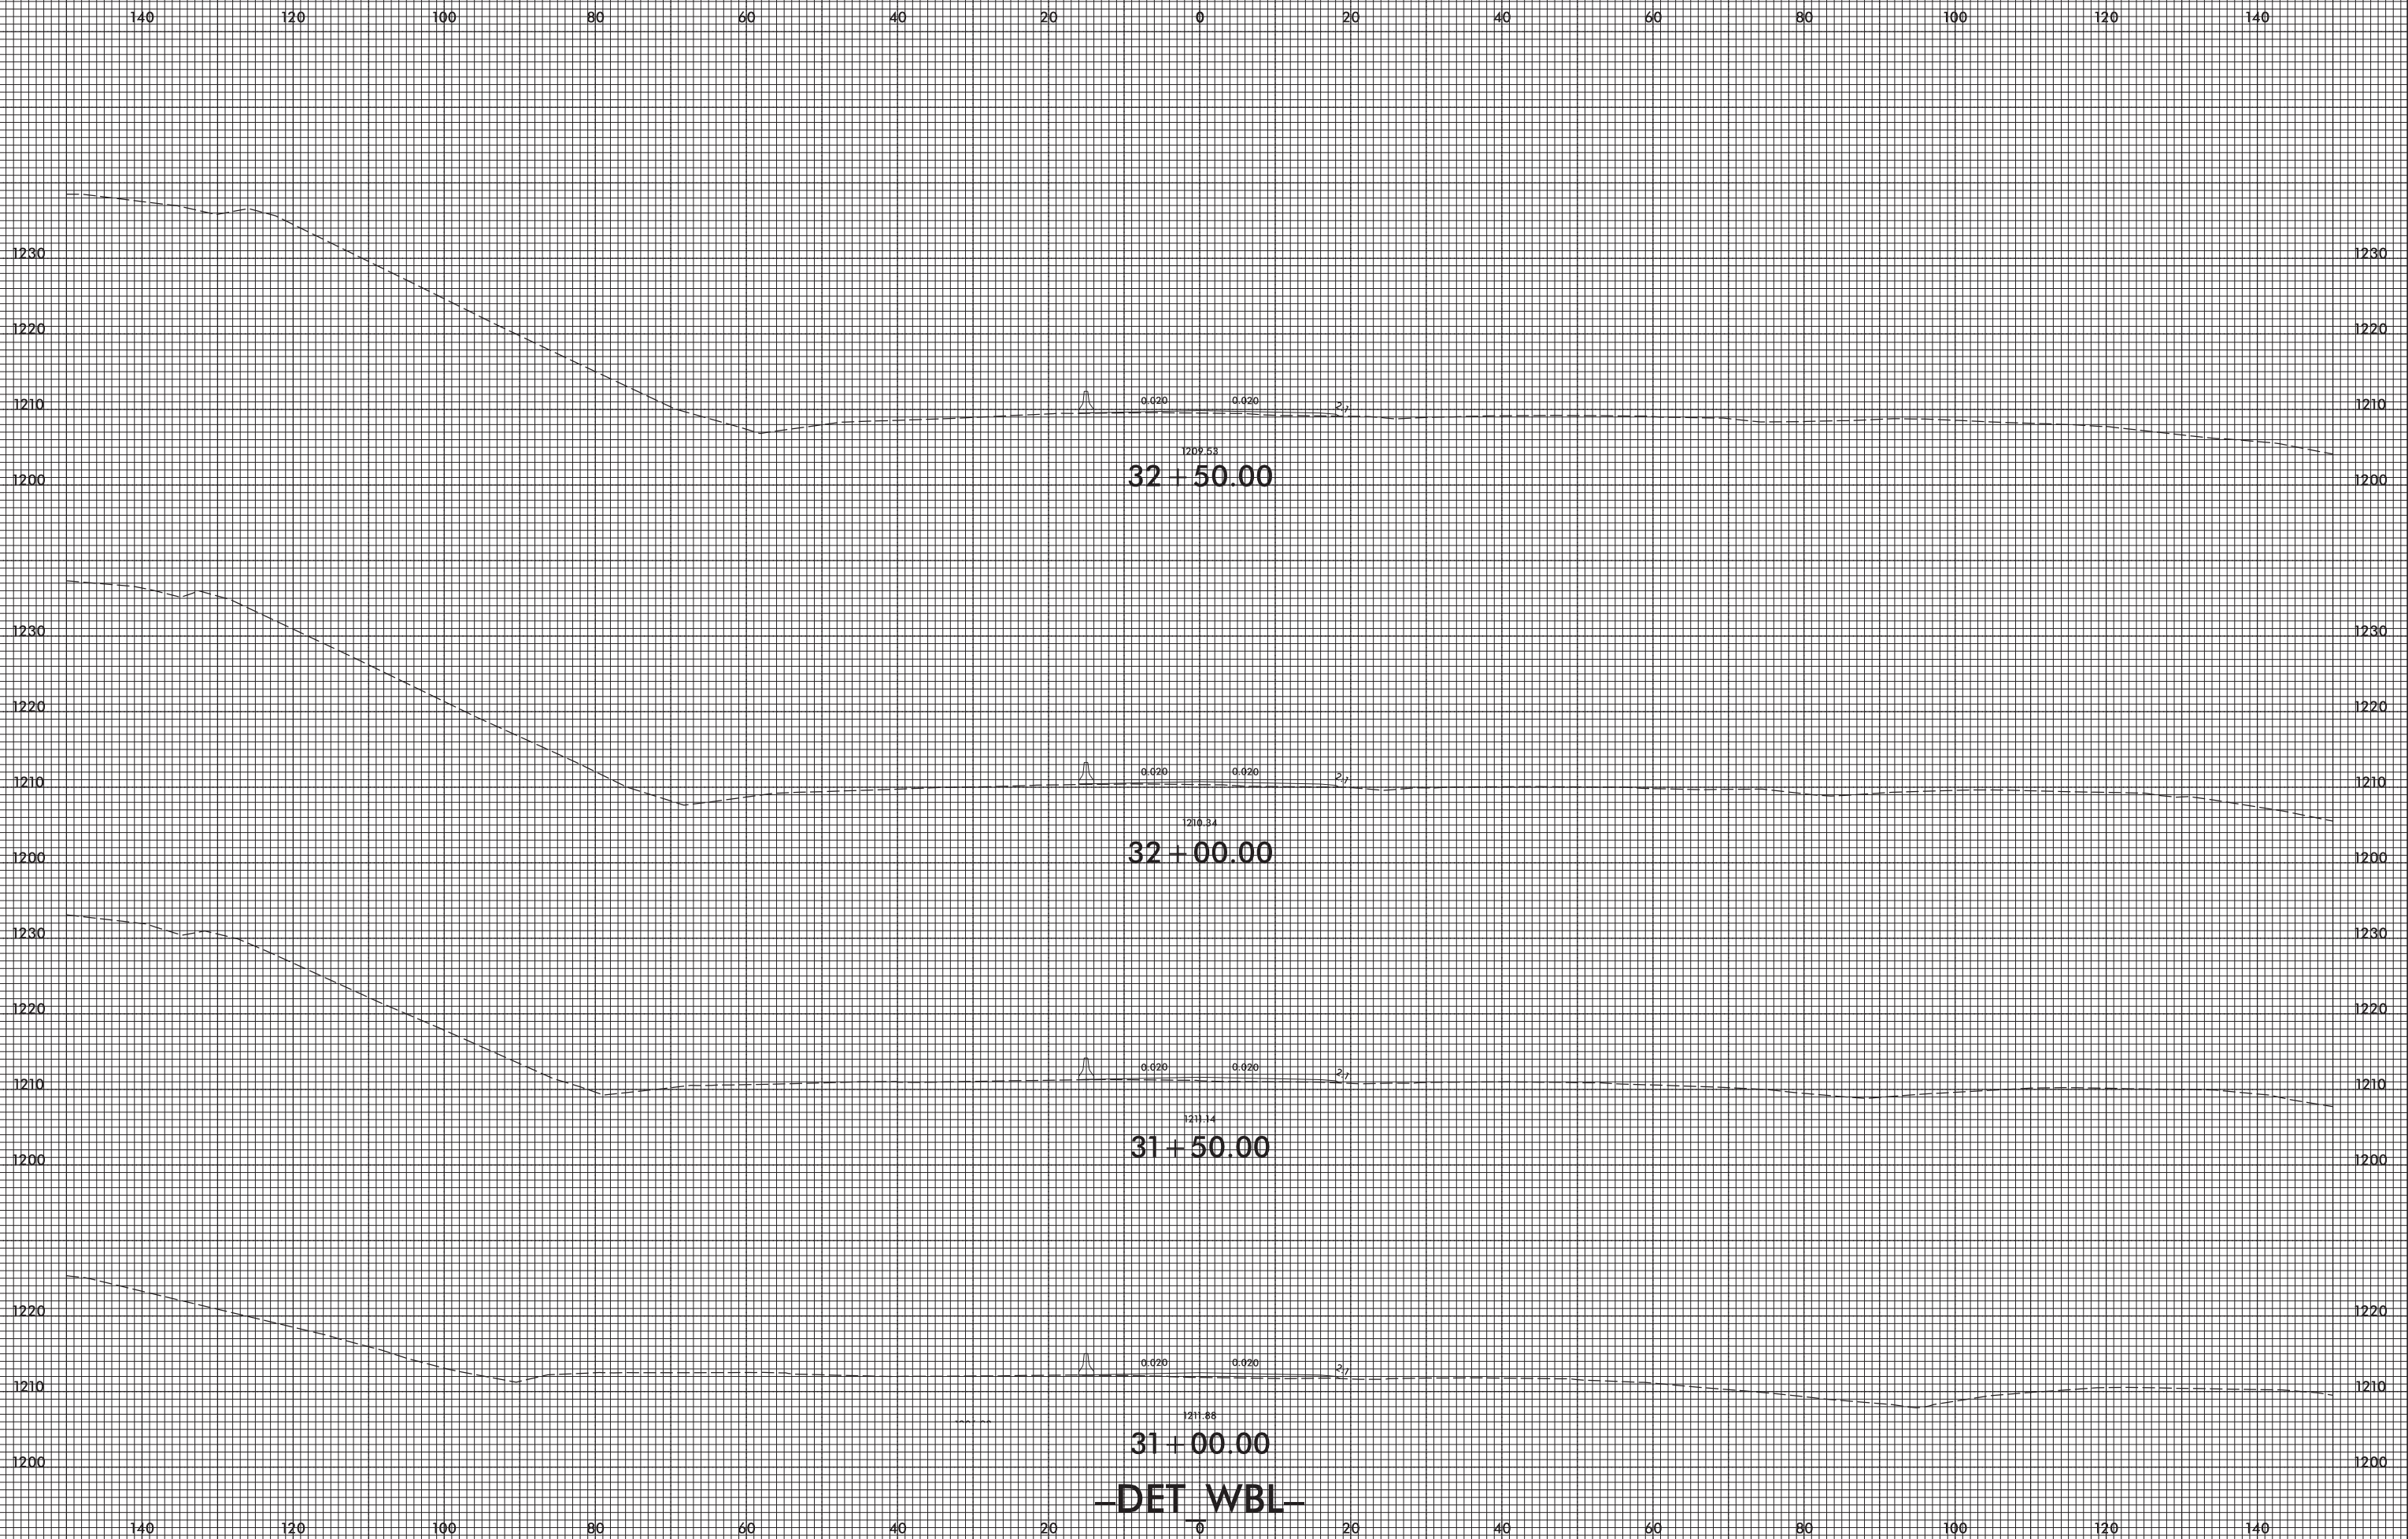

3/5/2008  
I:\S\B4448\_Rdy\_xpl\_DET\_WBL.dgn  
USER:rbj

**-DET WBL-**