
This electronic collection of documents is provided for the convenience of the user and is Not a Certified Document -

The documents contained herein were originally issued and sealed by the individuals whose names and license numbers appear on each page, on the dates appearing with their signature on that page. This file or an individual page shall not be considered a certified document.

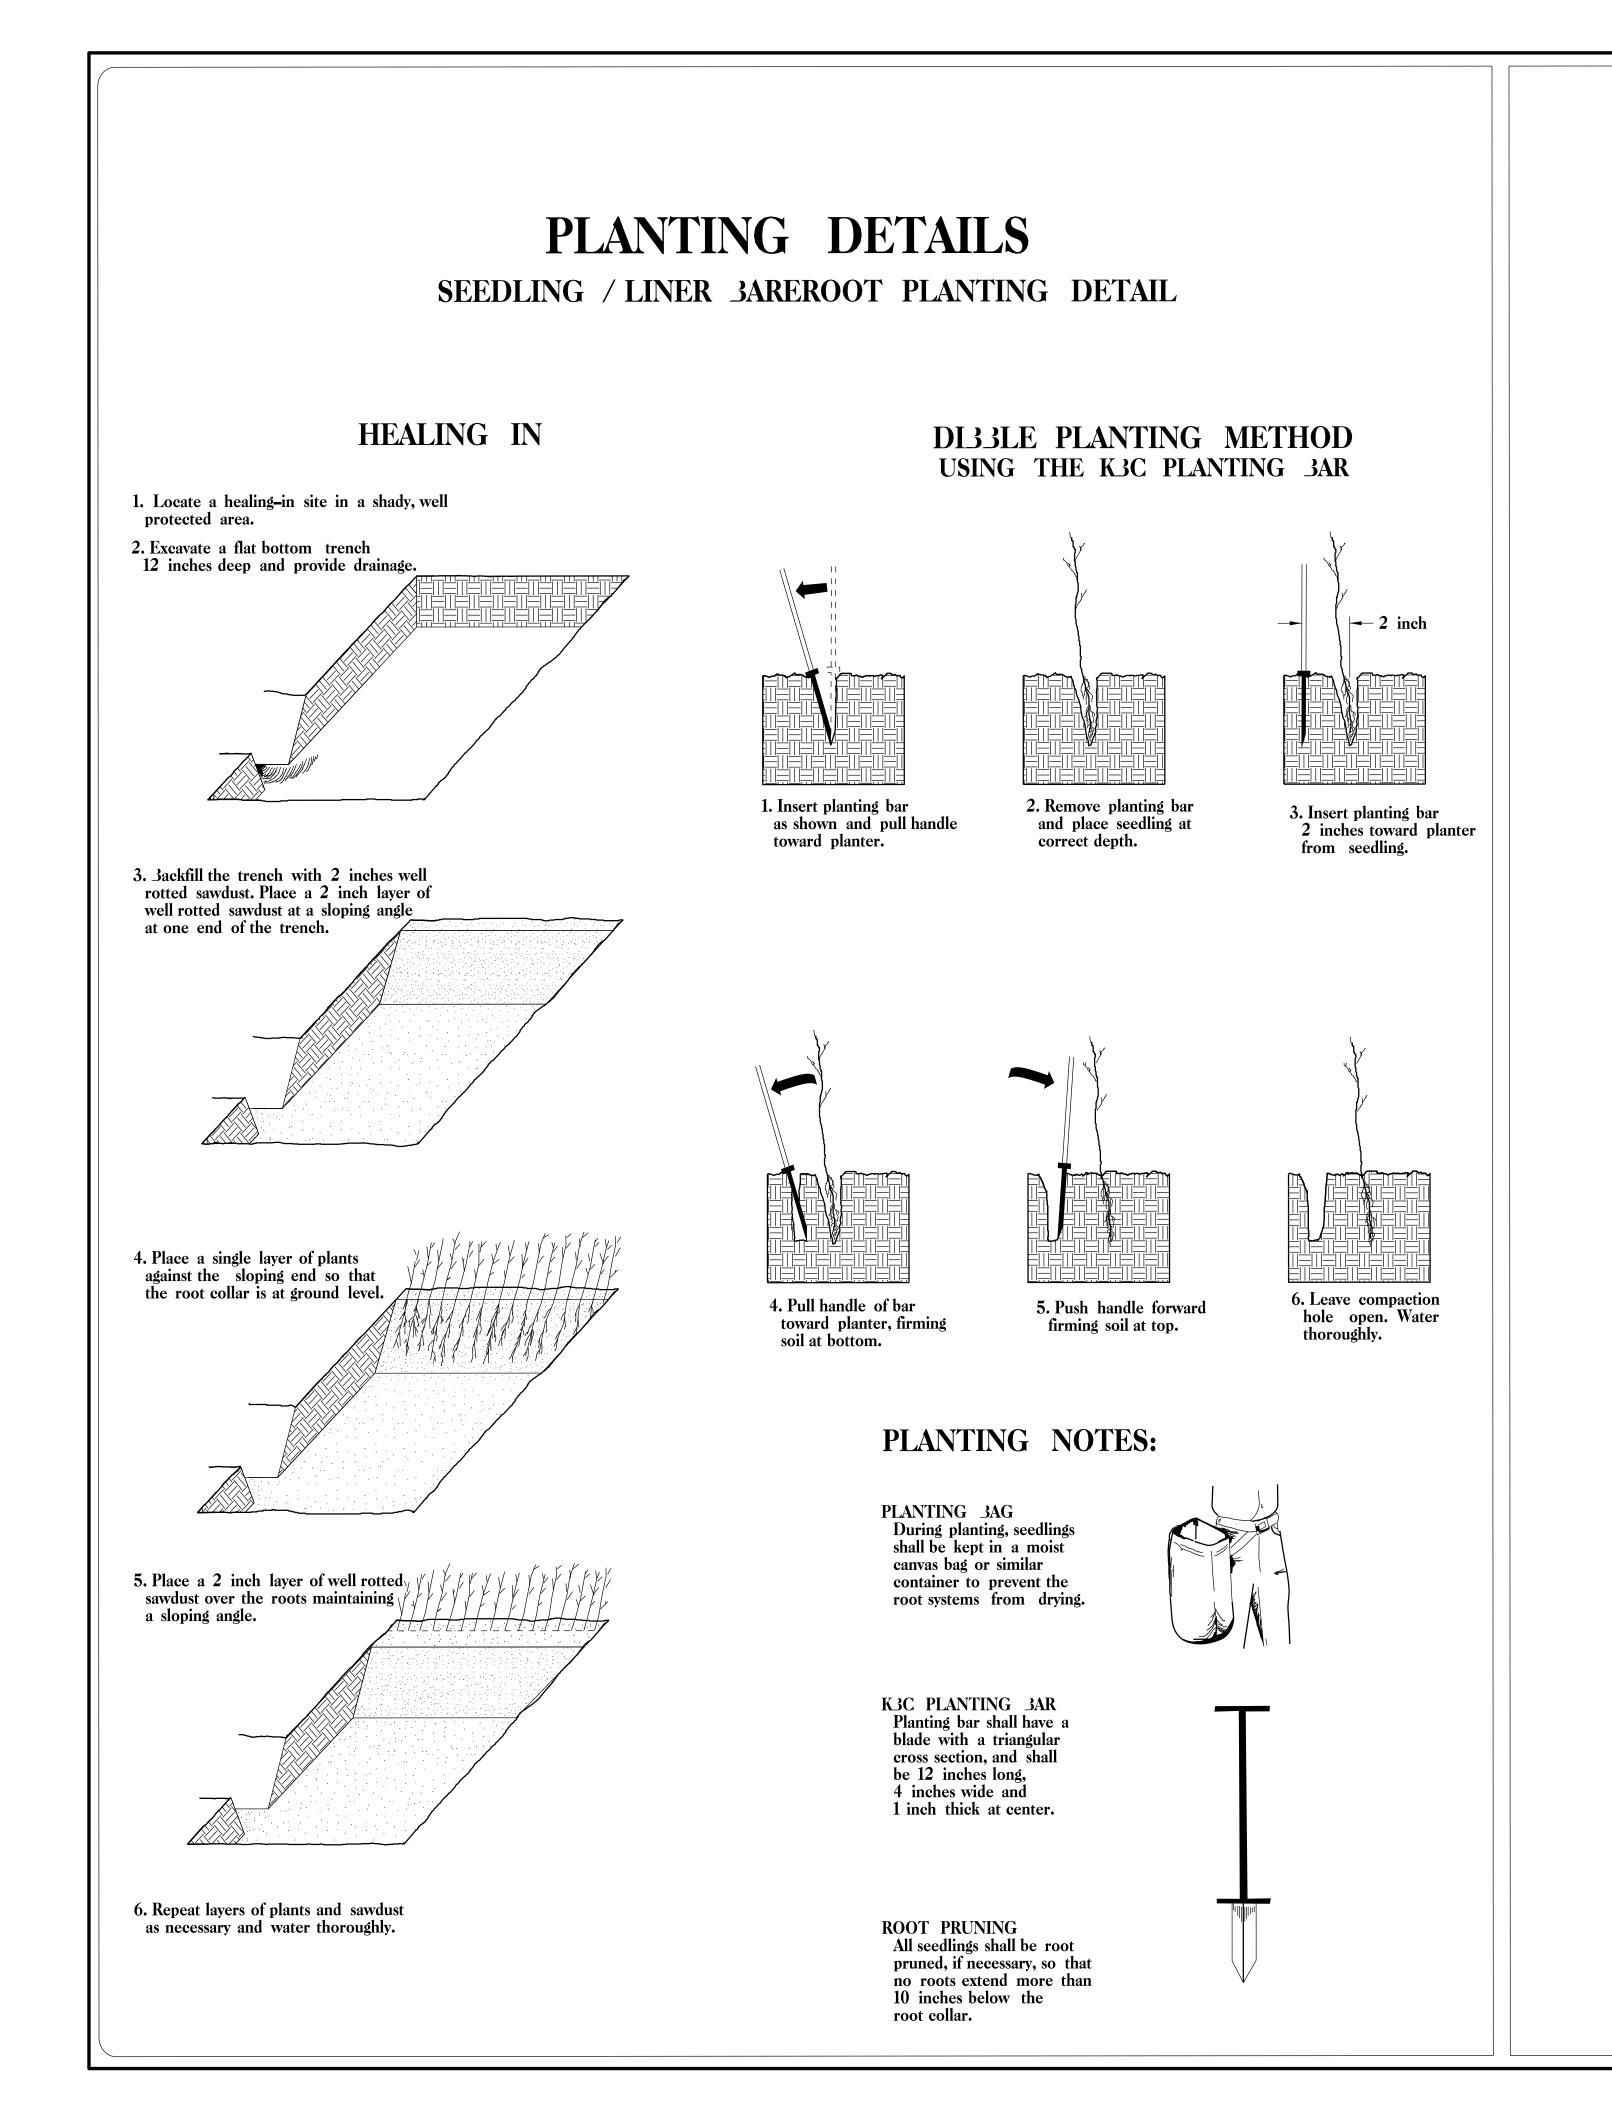

REFORESTATION

□ TREE REFORESTATION SHALL JE PLANTED 6 FT. TO 10 FT. ON CENTER, RANDOM SPACING, AVERAGING 8 FT. ON CENTER, APPROXIMATELY 680 PLANTS PER ACRE.

REFORESTATION MIXTURE, TYPE, SIZE, AND FURNISH SHALL

40% PLATANUS OCCIDENTALIS

20% PINUS TAEDA

40% FRAXINUS PENNSYLVANICA

PROJECT REFERENCE NC) .	SHEET NO.
B-4932		RF-I
RW SHEET NO.		
ROADWAY DESIGN ENGINEER		HYDRAULICS ENGINEER
	B-4932 rw sheet n roadway design	B-4932 rw sheet no. roadway design

CONFORM TO THE FOLLOWING:		
AMERICAN SYCAMORE	12 in – 18 in <i>J</i> R	
LOJLOLLY PINE	12 in – 18 in 3 R	
GREEN ASH	12 in – 18 in 3 R	

REFORESTATION DETAIL SHEET

N.C.D.O.T. - ROADSIDE ENVIRONMENTAL UNIT