
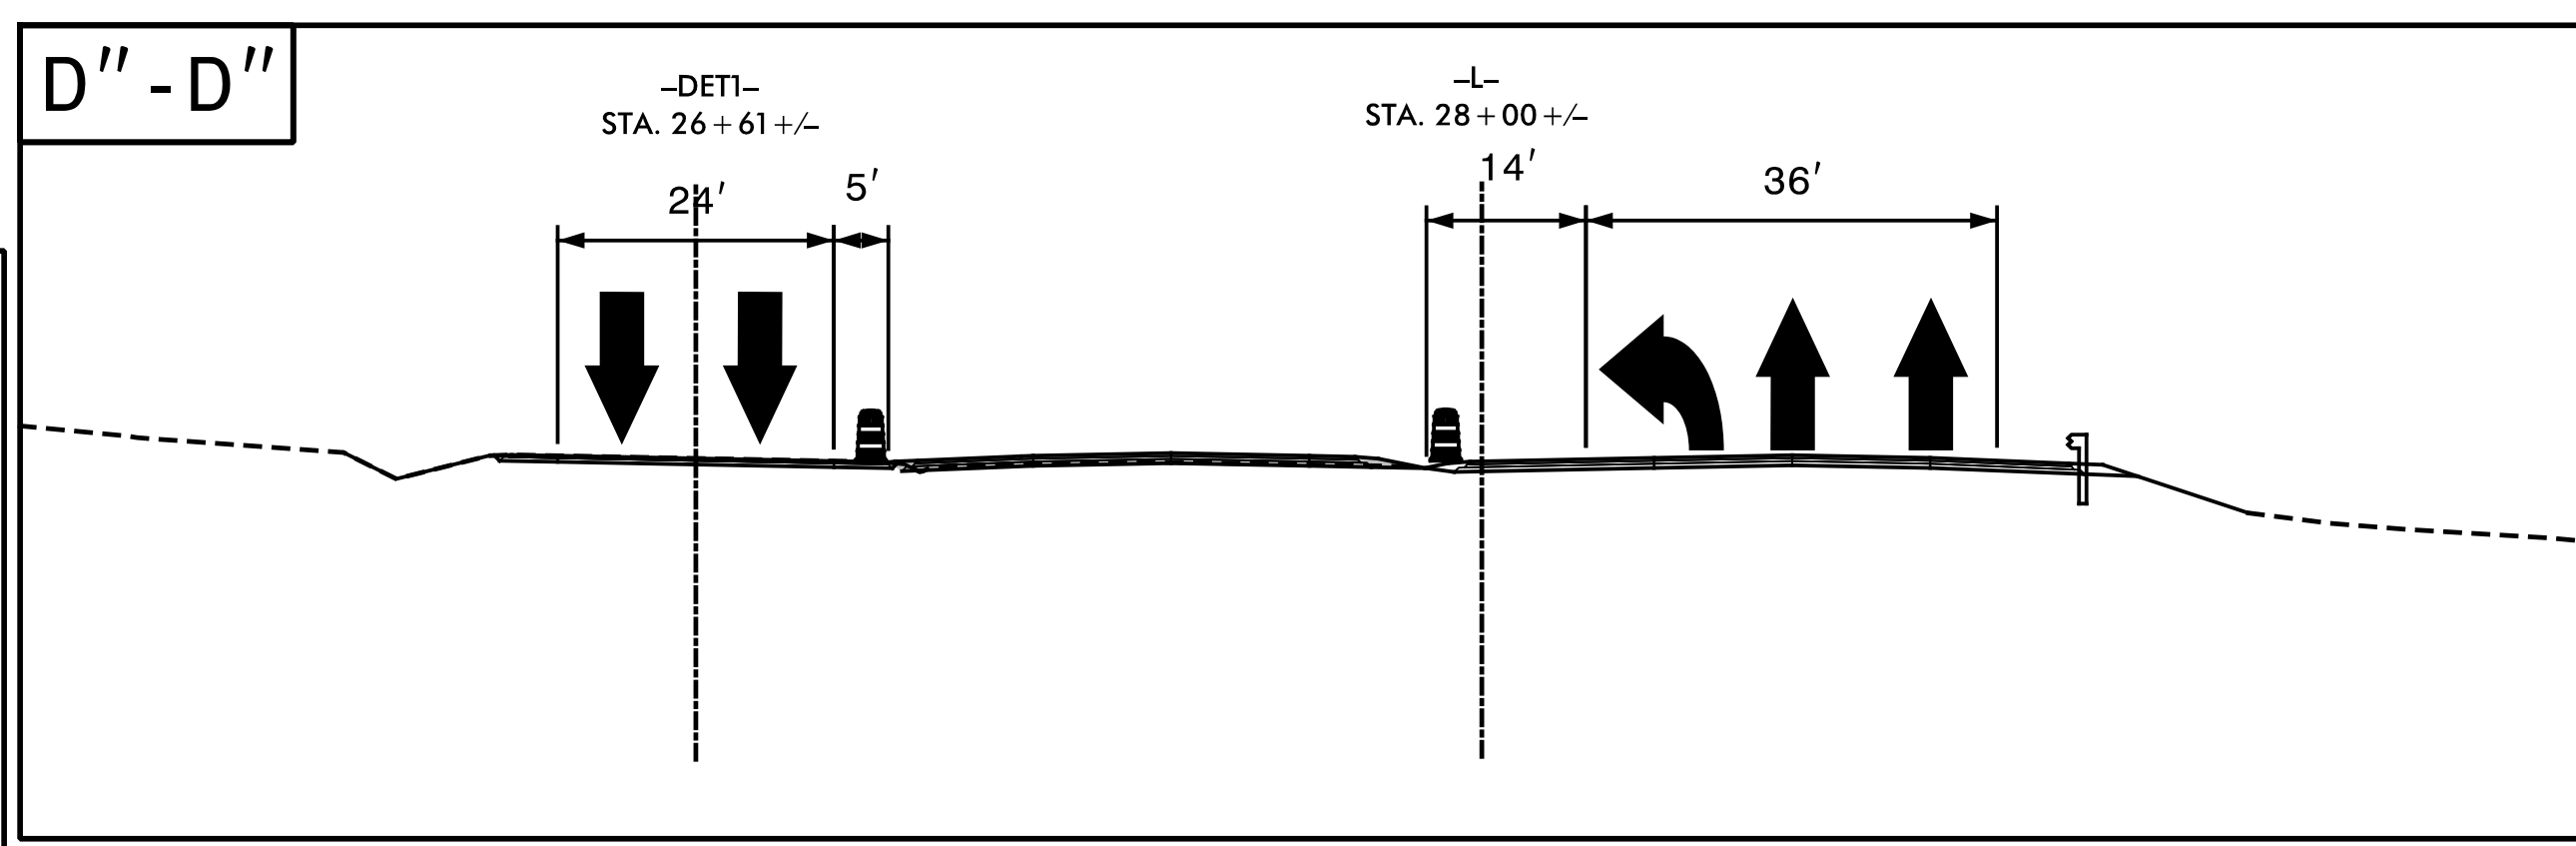


- 3 TEMPORARY SHORING  
FROM -DET1- STA 22+84± 21' RIGHT TO 23+11± 21' RIGHT  
AVERAGE HEIGHT: 10'  
QUANTITY = 270 SF
- 4 TEMPORARY SHORING  
FROM -L- STA 24+25± 3' LEFT TO 24+50± 3' LEFT  
AVERAGE HEIGHT: 8'  
QUANTITY = 200 SF

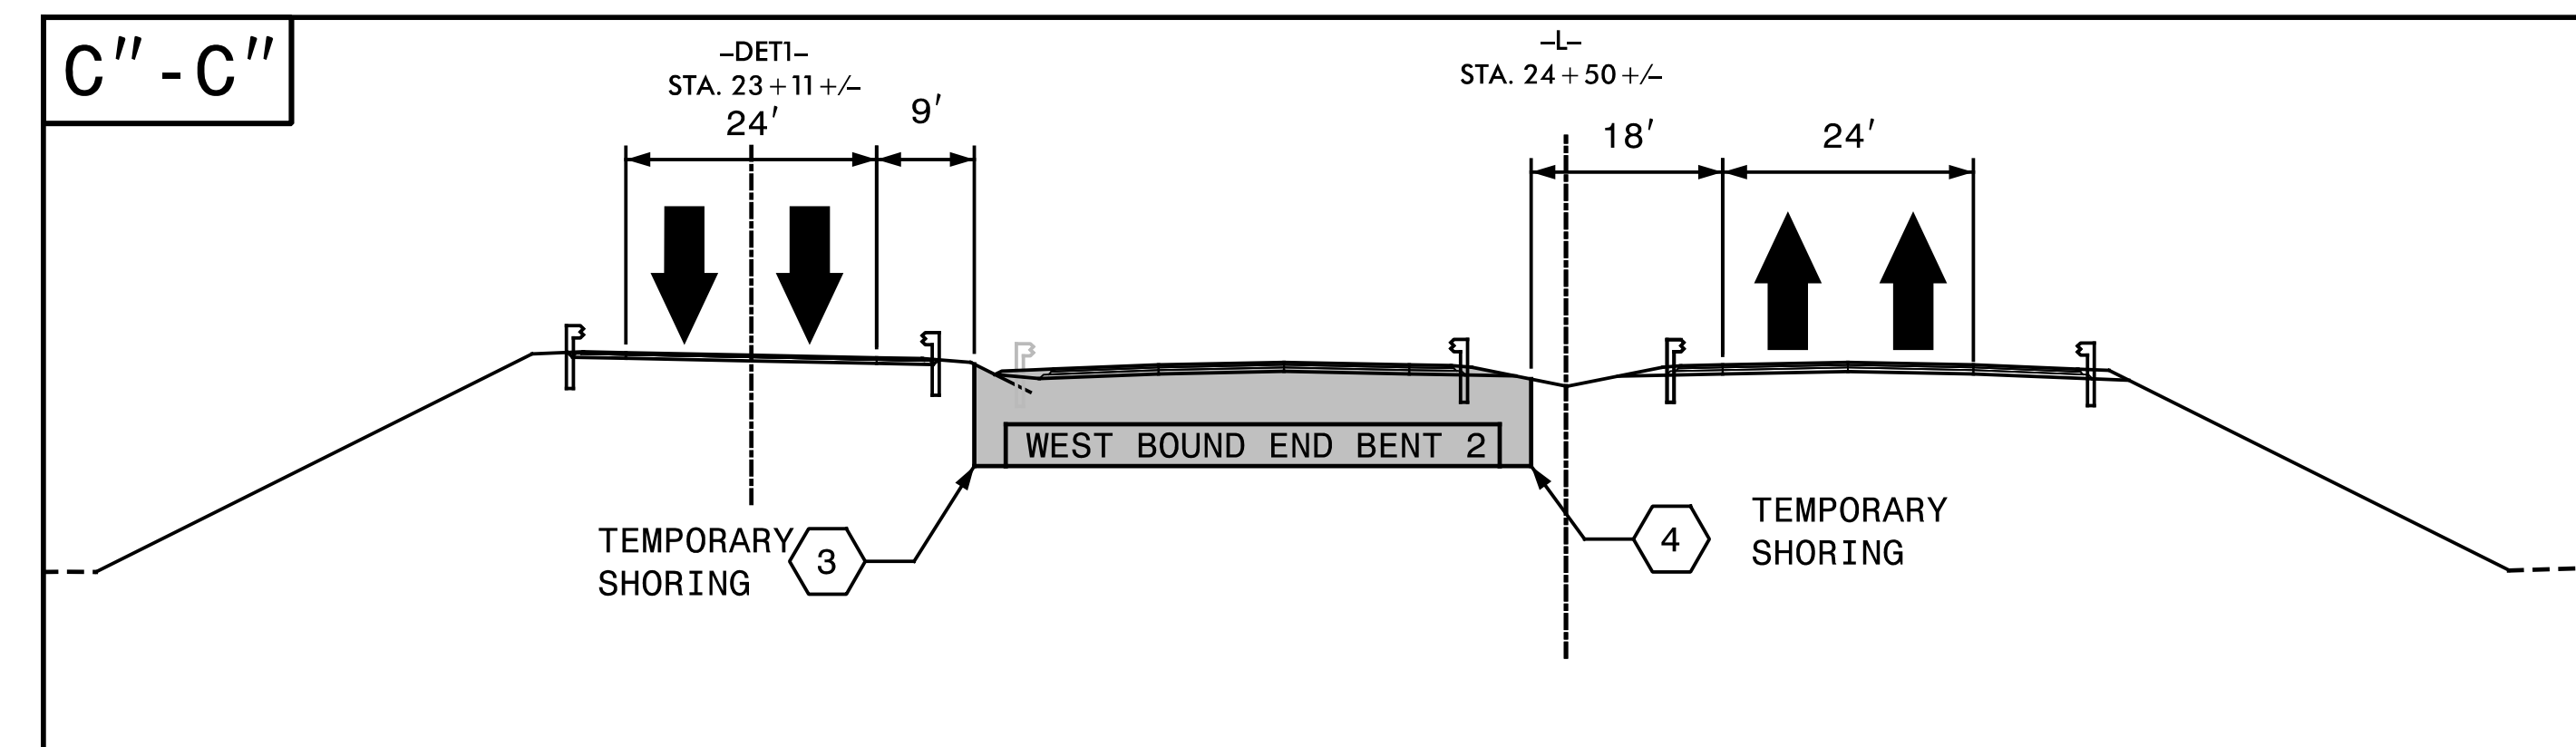

2/8/2018  
 X:\2016\TRIG.006.00 NCDOT 2016 Traffic LSA\TRIG.006.03 (B-5351)\Traffic Control\B5351\_TMP-9.dgn  
 smiller


**SEPI**  
ENGINEERING & CONSTRUCTION

1025 Wade Avenue  
Raleigh, NC 27605  
Tel: 919-789-9977  
Fax: 919-789-9591  
License: C-2197

APPROVED: *Steven D. Miller*  
DATE: 2/8/2018

SEAL

DOCUMENT NOT CONSIDERED FINAL  
UNLESS ALL SIGNATURES COMPLETED

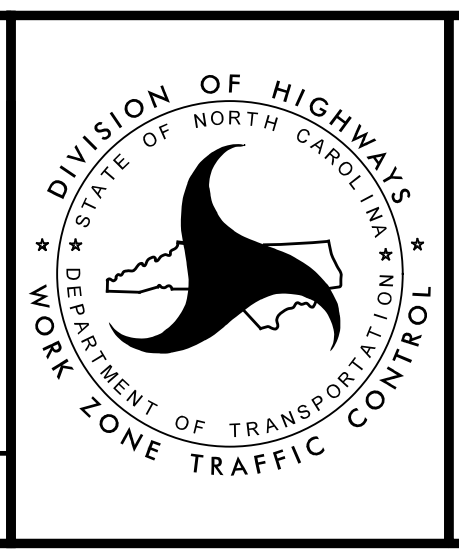

DIVISION OF HIGHWAYS  
STATE OF NORTH CAROLINA  
DEPARTMENT OF TRANSPORTATION  
WORK ZONE TRAFFIC CONTROL

**PHASE III**