
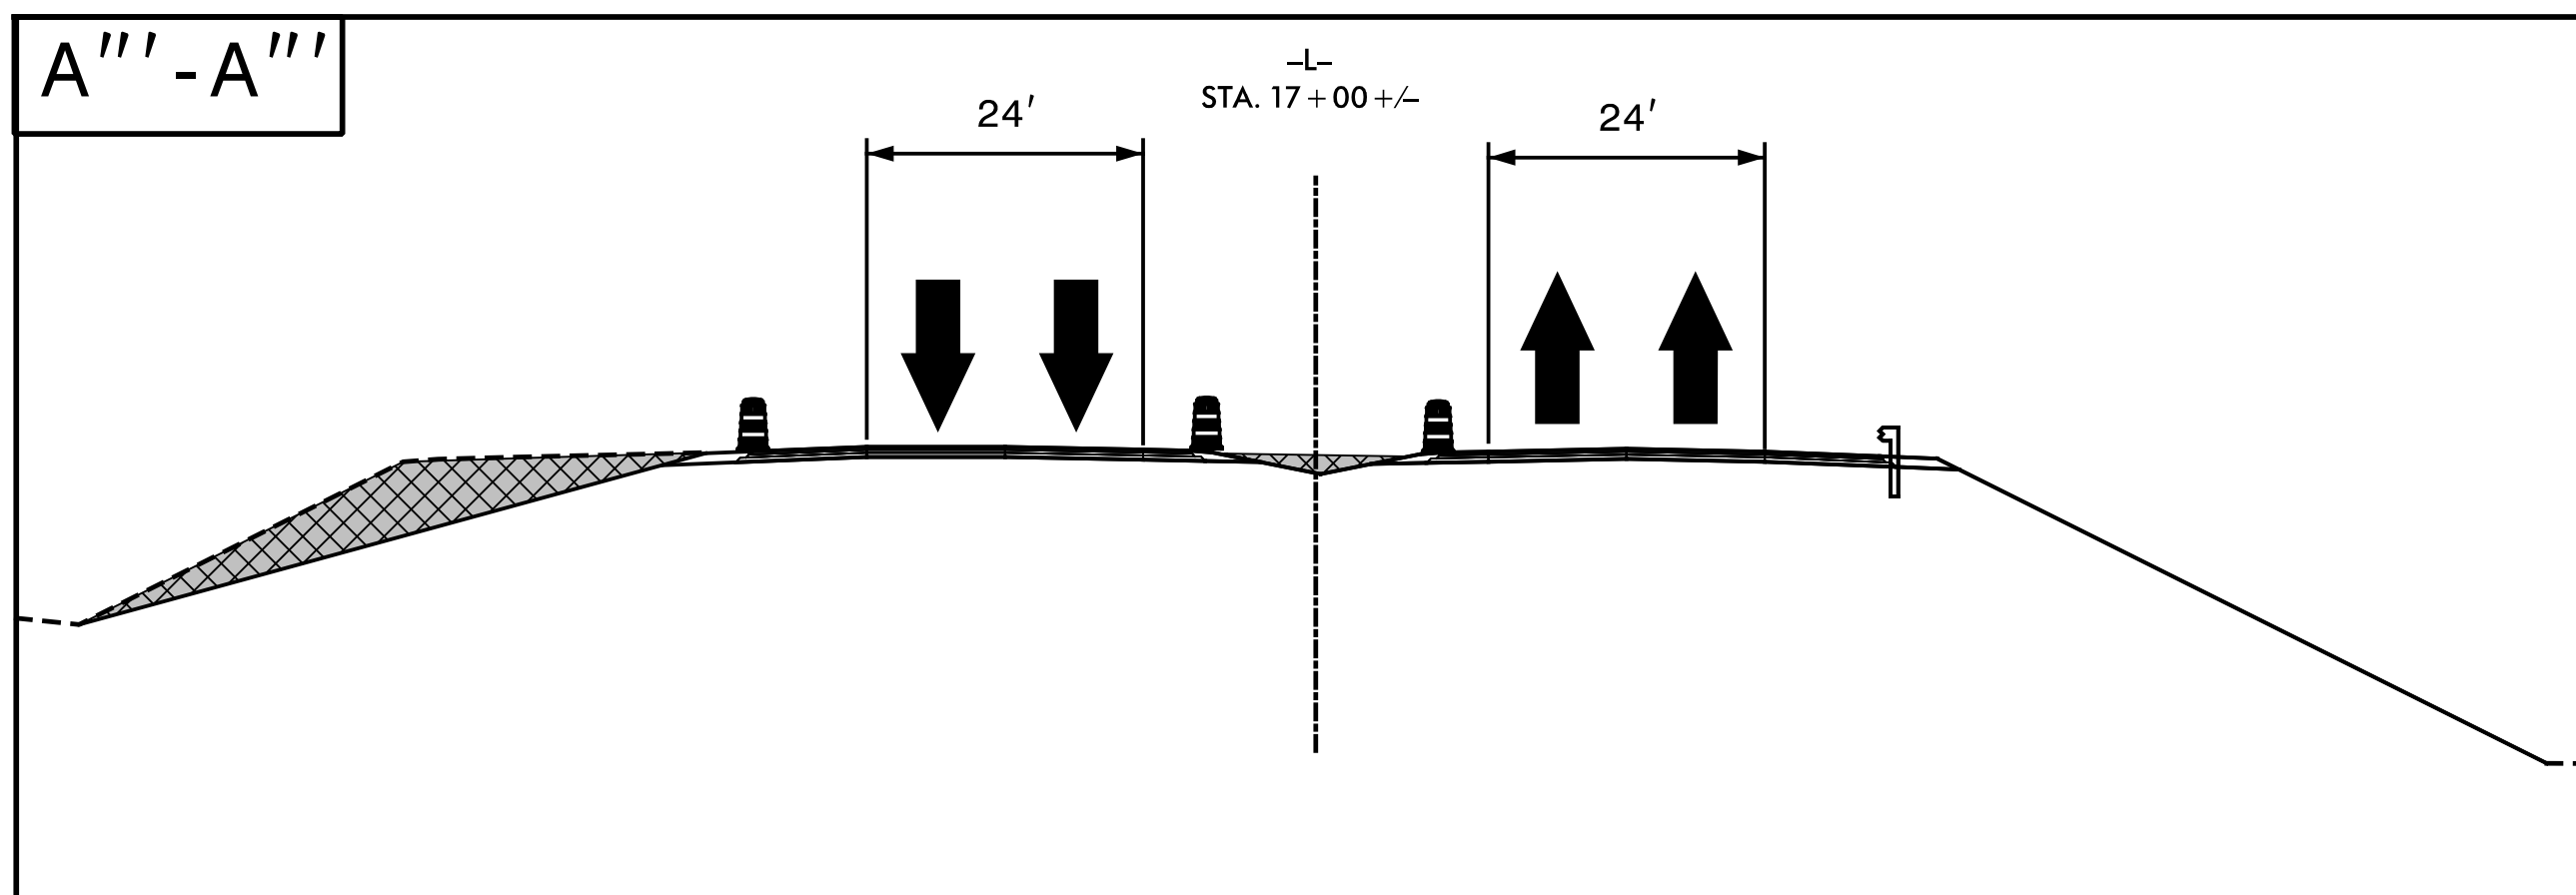
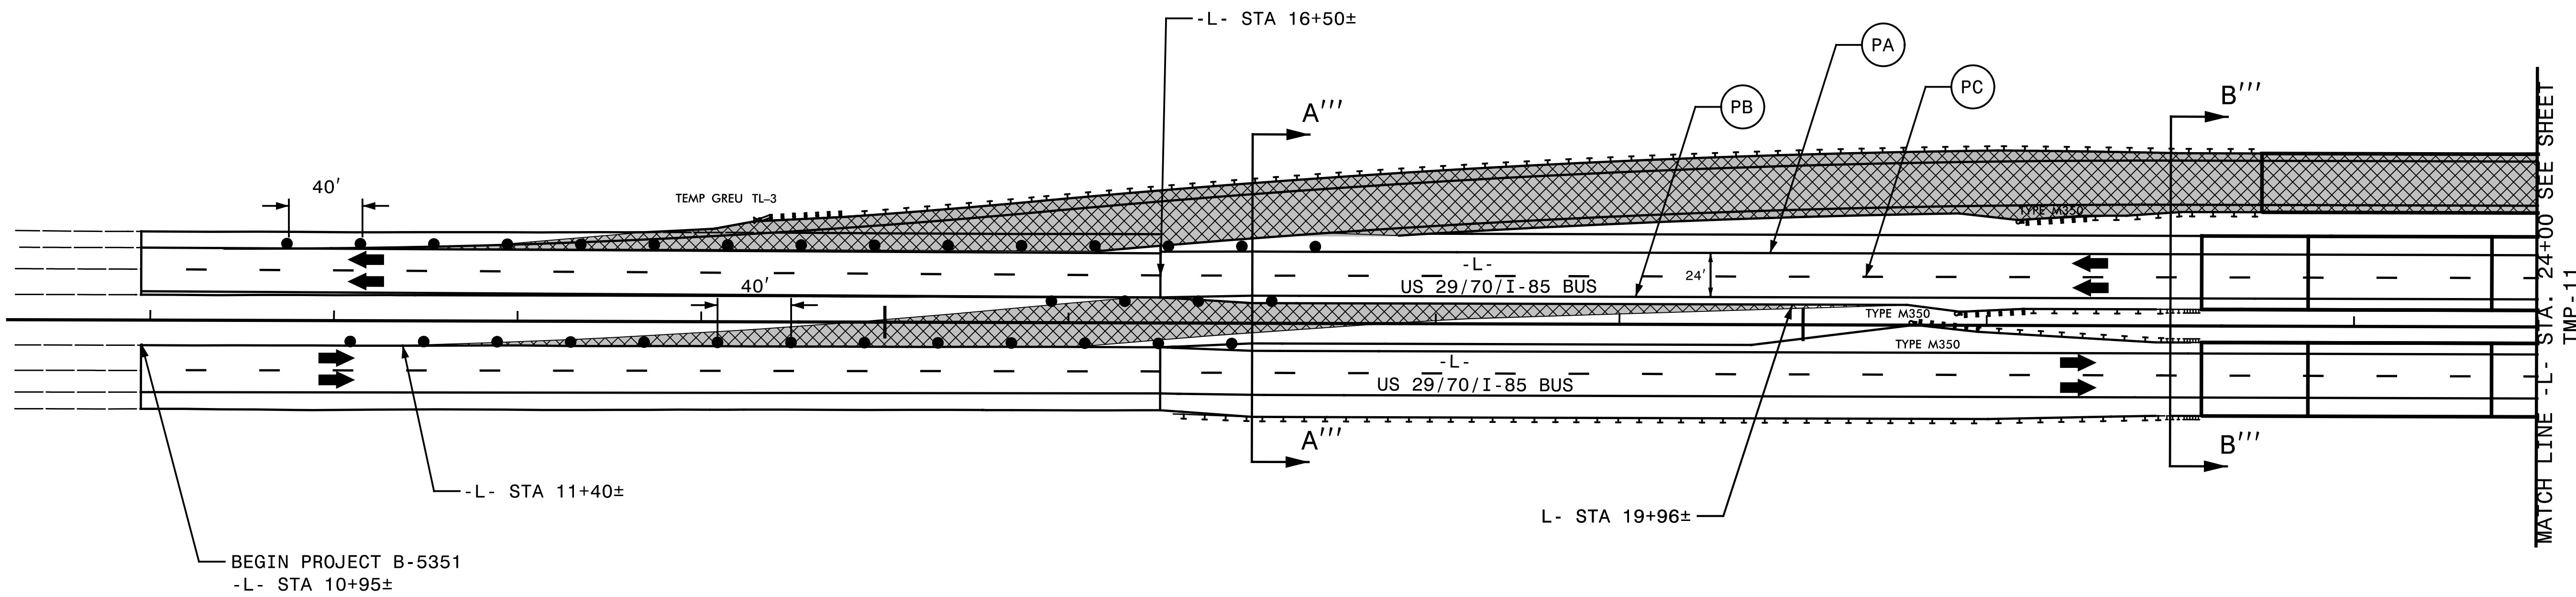


15

20

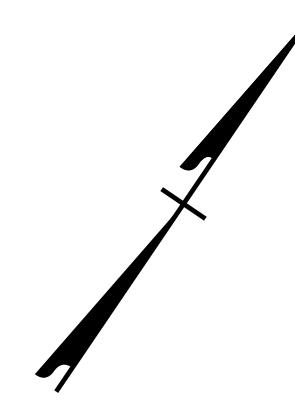

2/8/2018
 X:\2016\TRIG.006.00 NCDOT 2016 Traffic LSA\TRIG.006.03 (B-5351)\Traffic Control\B5351_TMP-10.dgn
 smiller

SEPI
 ENGINEERING &
 CONSTRUCTION


1025 Wade Avenue
 Raleigh, NC 27605
 Tel: 919-789-9977
 Fax: 919-789-9591
 License: C-2197

APPROVED: *Steven Miller*
DocuSigned by:
 Steven Miller
 9F8C8C15CEE8486

DATE: 2/8/2018

SEAL

**DOCUMENT NOT CONSIDERED FINAL
 UNLESS ALL SIGNATURES COMPLETED**

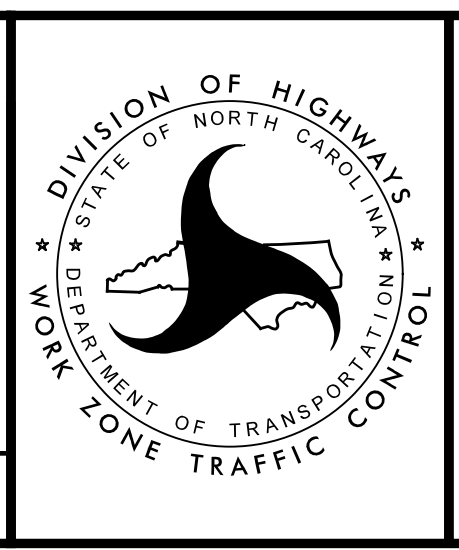

PHASE IV