


INPUT PAGE 2 ASSIGNMENT PROGRAMMING DETAIL FOR ALTERNATE PHASING - LOOP 5A

(program controller as shown below)

- NOTES: 1. THIS PROGRAMMING APPLIES FOR INPUT PAGE 2 ONLY. INPUT PAGE 1 WILL USE STANDARD DEFAULT SETTINGS. THIS PROGRAMMING IS NECESSARY FOR PROPER DETECTOR OPERATION DURING ALTERNATE PHASING OPERATION.
2. THE FIRST TASK THIS PROGRAMMING ACCOMPLISHES IS THE DISABLING OF INPUT #9 (DETECTOR 22) SO THAT A VEHICLE CALL WILL NOT BE PLACED TO PHASE 2 DURING ALTERNATE PHASING OPERATION. THE SECOND TASK THIS PROGRAMMING ACCOMPLISHES IS THAT IT REASSIGNS DETECTOR 55 TO INPUT #17 SO THAT THE DELAY ON LOOP 5A CAN BE REDUCED FROM 15 SECONDS TO 0 SECONDS.


FROM MAIN MENU PRESS '5' (INPUTS), THEN PRESS 'NEXT' TO GET TO INPUT PAGE '2'. PRESS THE '+' KEY UNTIL INPUT 9 IS REACHED.

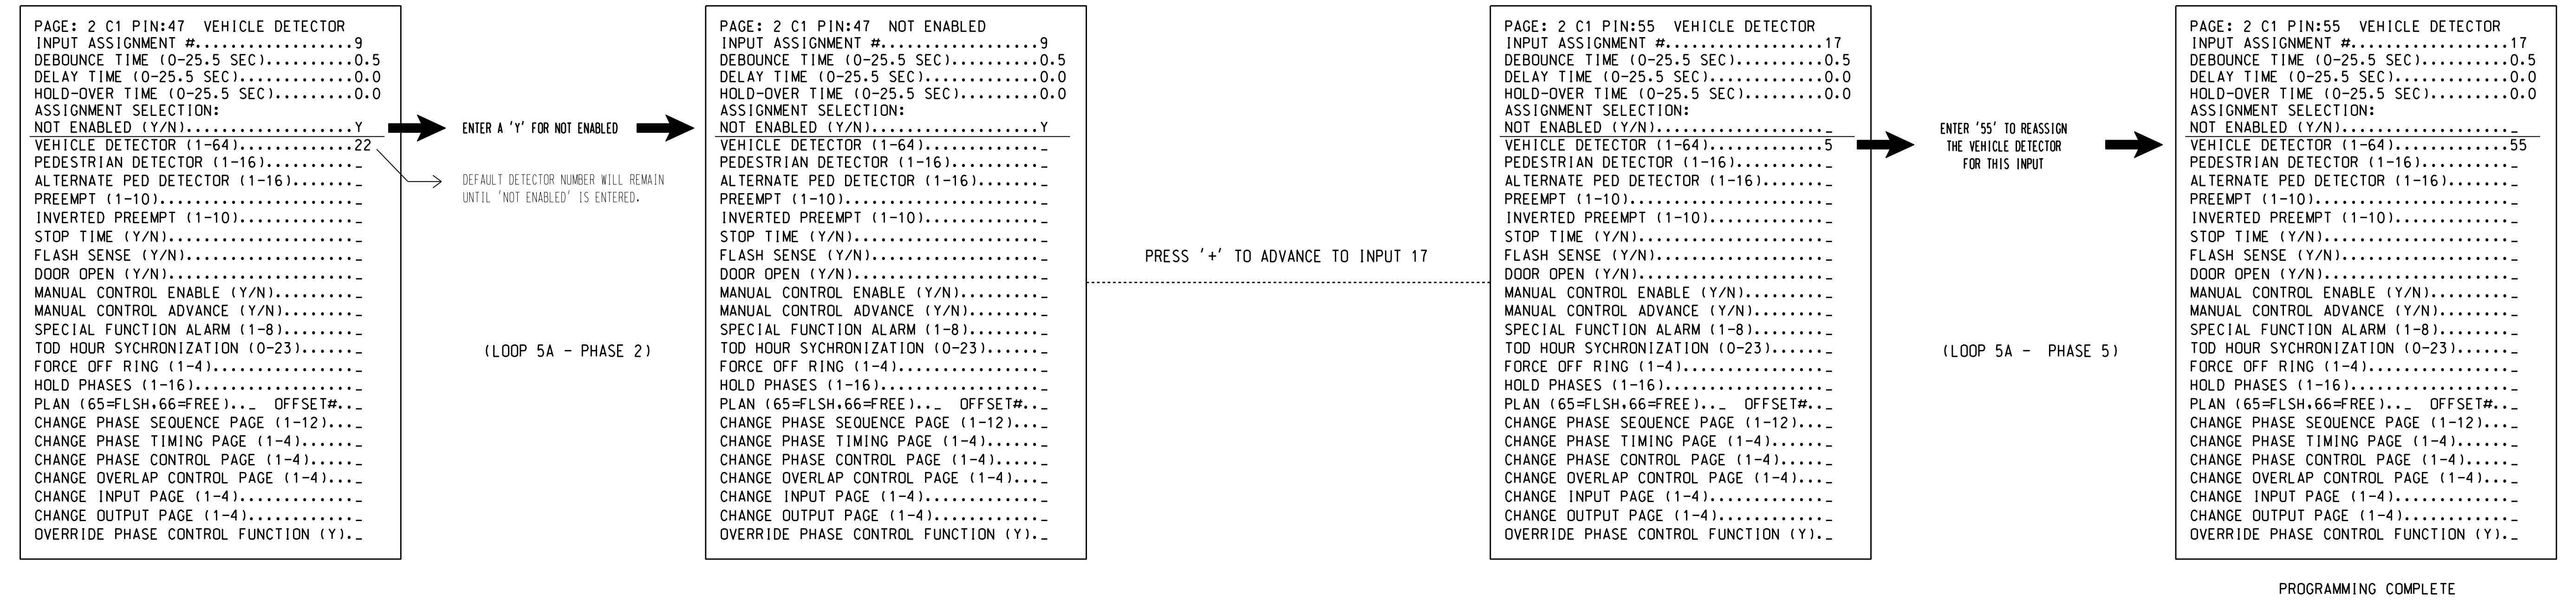

SPECIAL DETECTOR PROGRAMMING DETAIL - LOOP 5A (ALT.)

(program controller as shown below)

FROM MAIN MENU PRESS '7' (DETECTORS), THEN PRESS '1' FOR VEHICLE DETECTORS. PRESS THE '-' KEY TO GET TO VEHICLE DETECTOR #55.

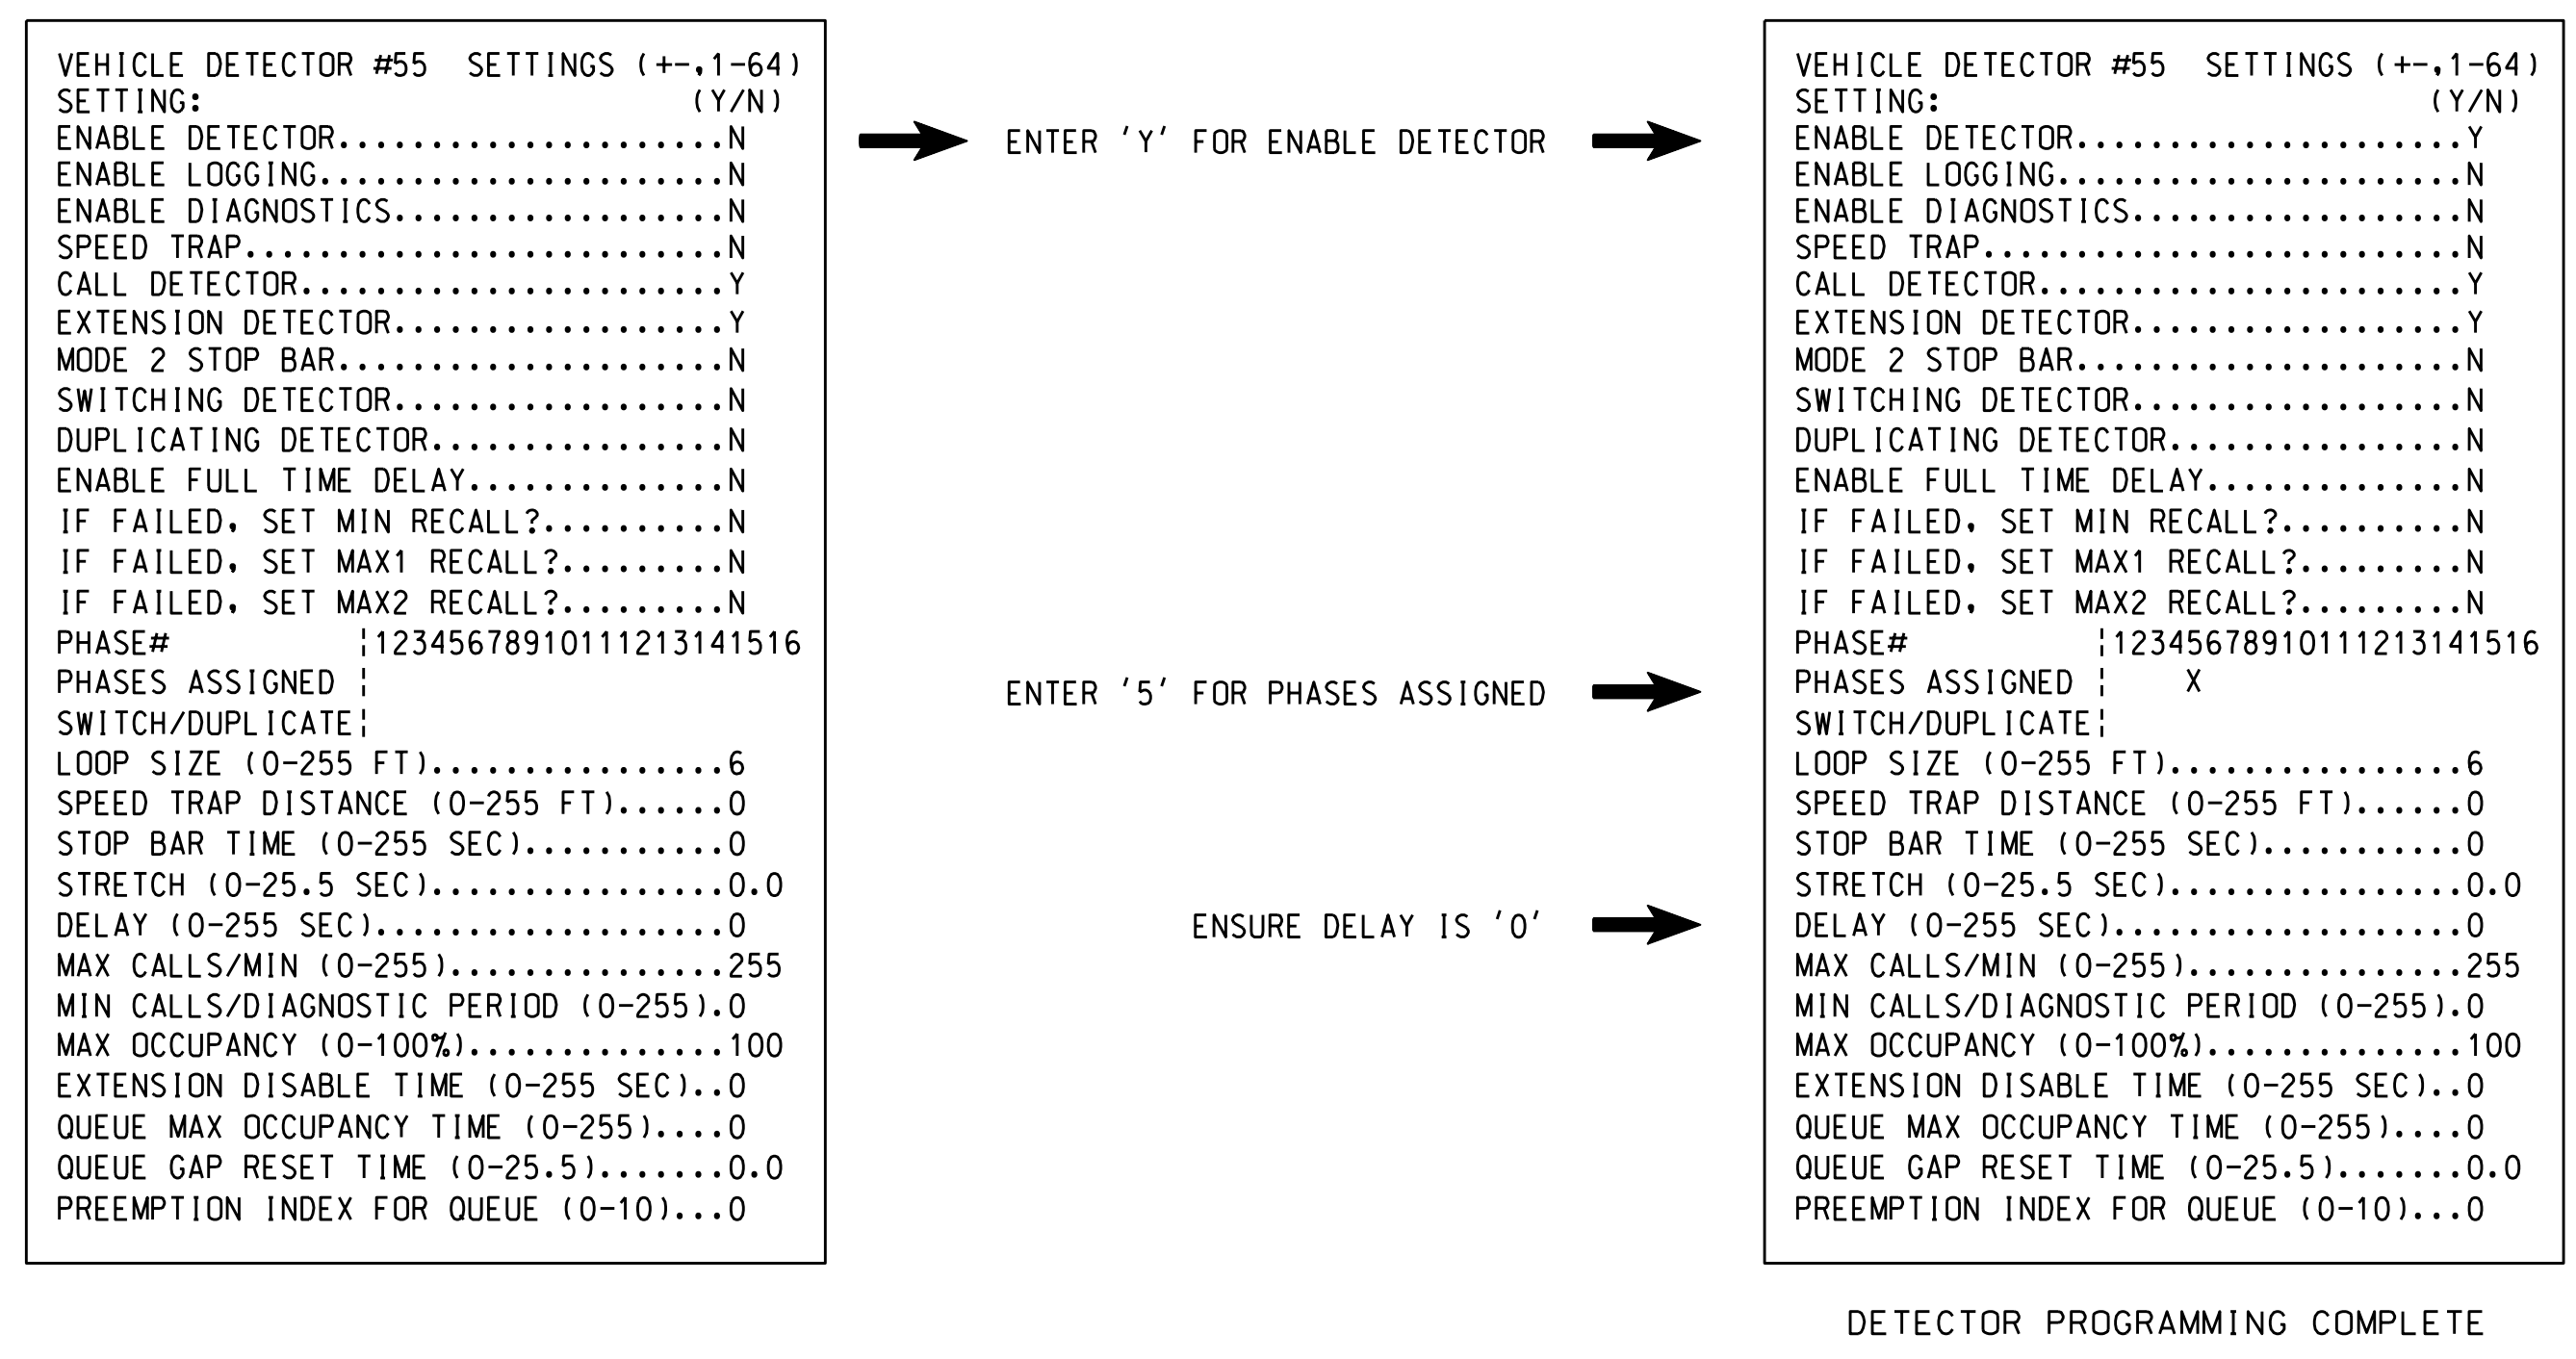

NOTE: DETECTOR IS PROGRAMMED PER THE INPUT FILE CONNECTION AND PROGRAMMING CHART SHOWN ON SHEET 1.

THIS ELECTRICAL DETAIL IS FOR THE SIGNAL DESIGN: 07-1191T4  
DESIGNED: January 2018  
SEALED: 2/7/2018  
REVISED: N/A

08-FEB-2018 11:40 S:\MITSAS\15\_Signal\work\hgr\loop5a\g\_mph\mstr\trng\071191\_sml.e xxx.dgn s0rnmstrng

Electrical Detail - Temporary Design 4 (TMP Phase IV)  
Sheet 4 of 8

Prepared In the Offices of:  
Gulf Transportation Mobility and Safety Division  
Gulf Transportation Mobility and Safety Division  
Signal Management Section  
750 N. Greenfield Pkwy, Garner, NC 27529

DETAILS FOR: I-85 Bus. / US 29-70 at SR 1144 (River Road)

Division 7 Guilford County Jamestown

PLAN DATE: February 2018 REVIEWED BY:

PREPARED BY: S. Armstrong REVIEWED BY:

REVISIONS	INIT.	DATE

DocuSigned by:  
Keith M. Mims 2/8/2018  
278079E8C03445 DATE

SEAL  
NORTH CAROLINA PROFESSIONAL ENGINEER  
KEITH M. MIMS  
036880

DOCUMENT NOT CONSIDERED FINAL UNLESS ALL SIGNATURES COMPLETED

SIG. INVENTORY NO. 07-1191T4