



STATE	STATE PROJECT REFERENCE NO.	SHEET NO.	TOTAL SHEETS
N.C.	I-5811	1	
STATE PROJ. NO.	F.A. PROJ. NO.	DESCRIPTION	
50454.1.1	NHPIM-0040(9)214	I-5811 (PE)	
50454.3.1	NHPIM-0040(9)214	I-5811 (CONST)	

STATE OF NORTH CAROLINA
DIVISION OF HIGHWAYS

GUILFORD COUNTY

LOCATION: I-40 FROM WEST OF I-73 TO EAST OF HOLDEN ROAD (NS) OVERPASS IN GREENSBORO

TYPE OF WORK: PAVEMENT REHABILITATION

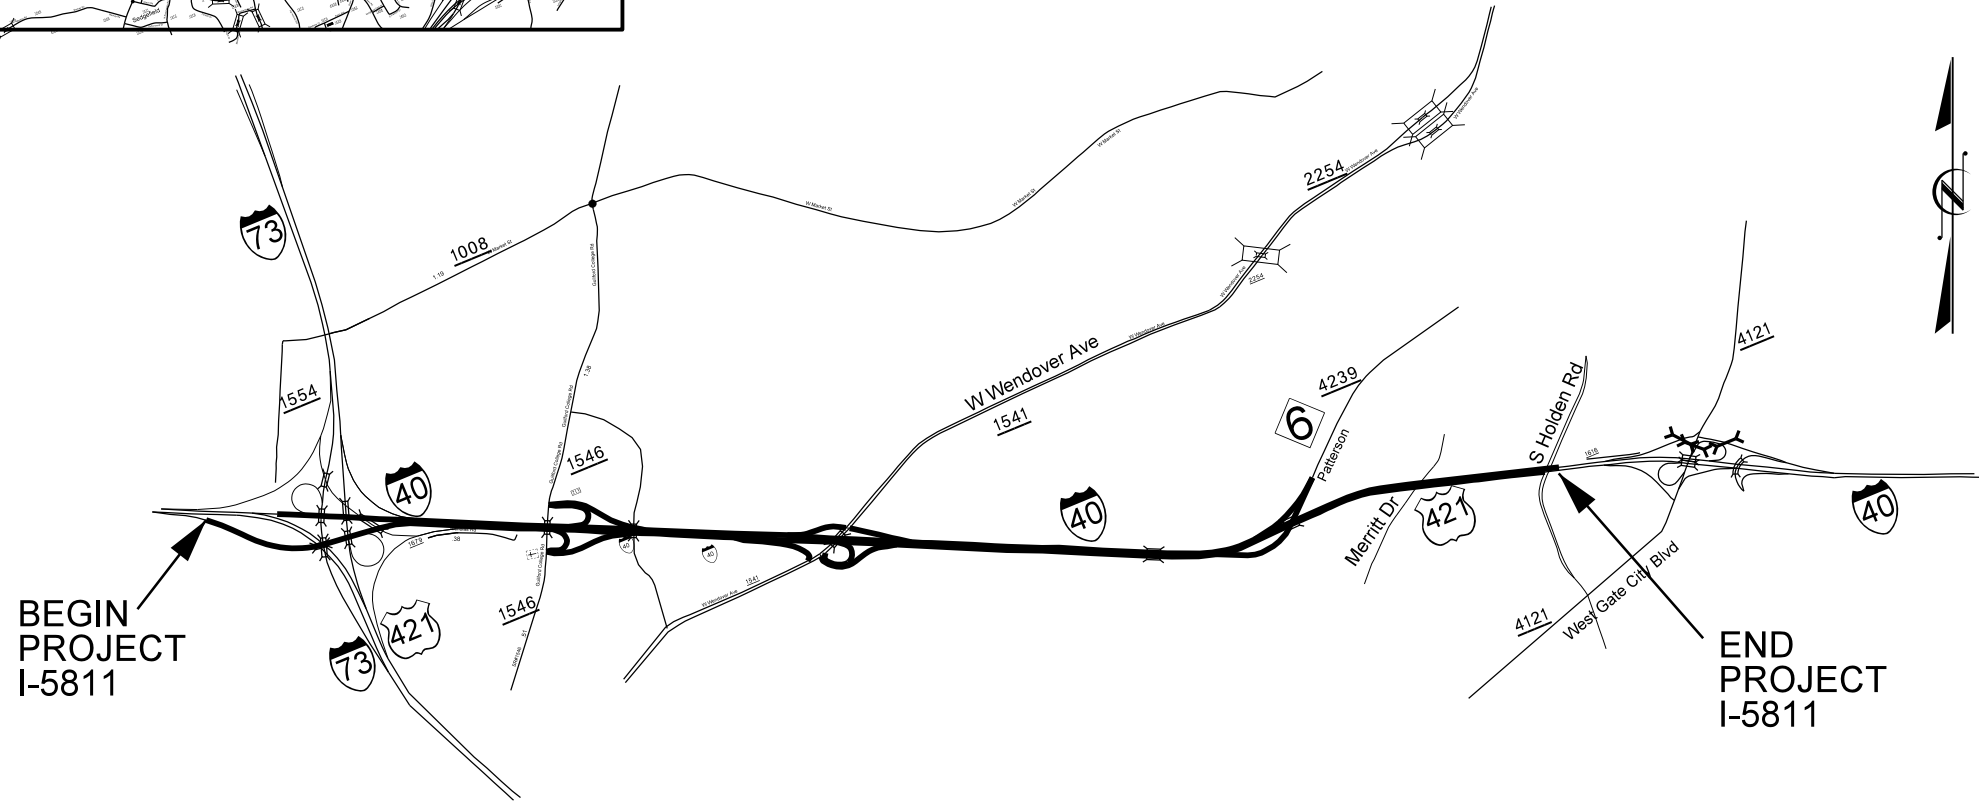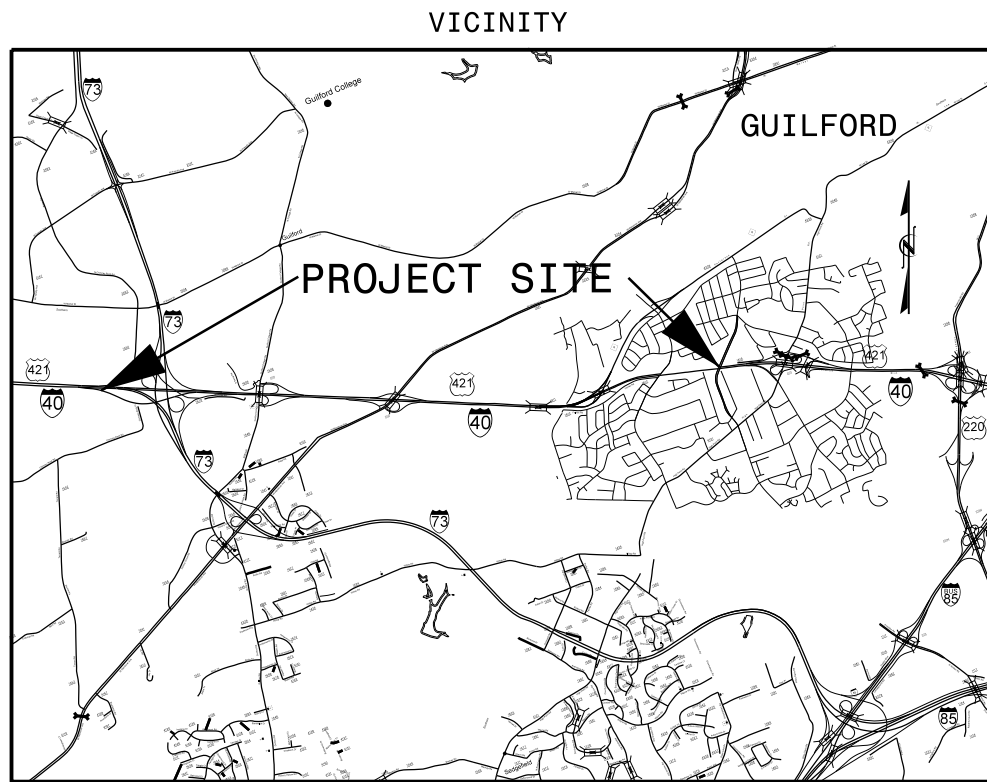

TIP PROJECT: I-5811

CONTRACT: C204122

GRAPHIC SCALES
NOT TO SCALE

DESIGN DATA

PROJECT LENGTH
I-5811 = 4.72 miles

Prepared in the Office of:
DIVISION OF HIGHWAYS
1000 Birch Ridge Dr., Raleigh NC, 27610

2018 STANDARD SPECIFICATIONS

LETTING DATE:
June 19, 2018

