

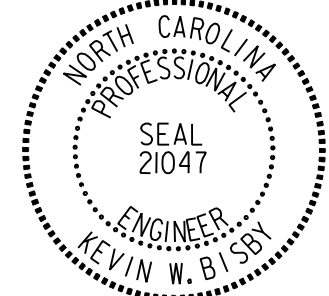


PROJECT REFERENCE NO. U-2412A	SHEET NO. PMP-20
APPROVED: <i>Kevin W. Bishop</i> <small>DocuSigned by: Kevin W. Bishop 3CE3C9ABDF46491</small>	
DATE: 3/18/2018	
SEAL	
	
DOCUMENT NOT CONSIDERED FINAL UNLESS ALL SIGNATURES COMPLETED	

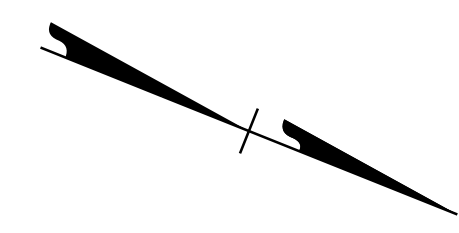

00+01

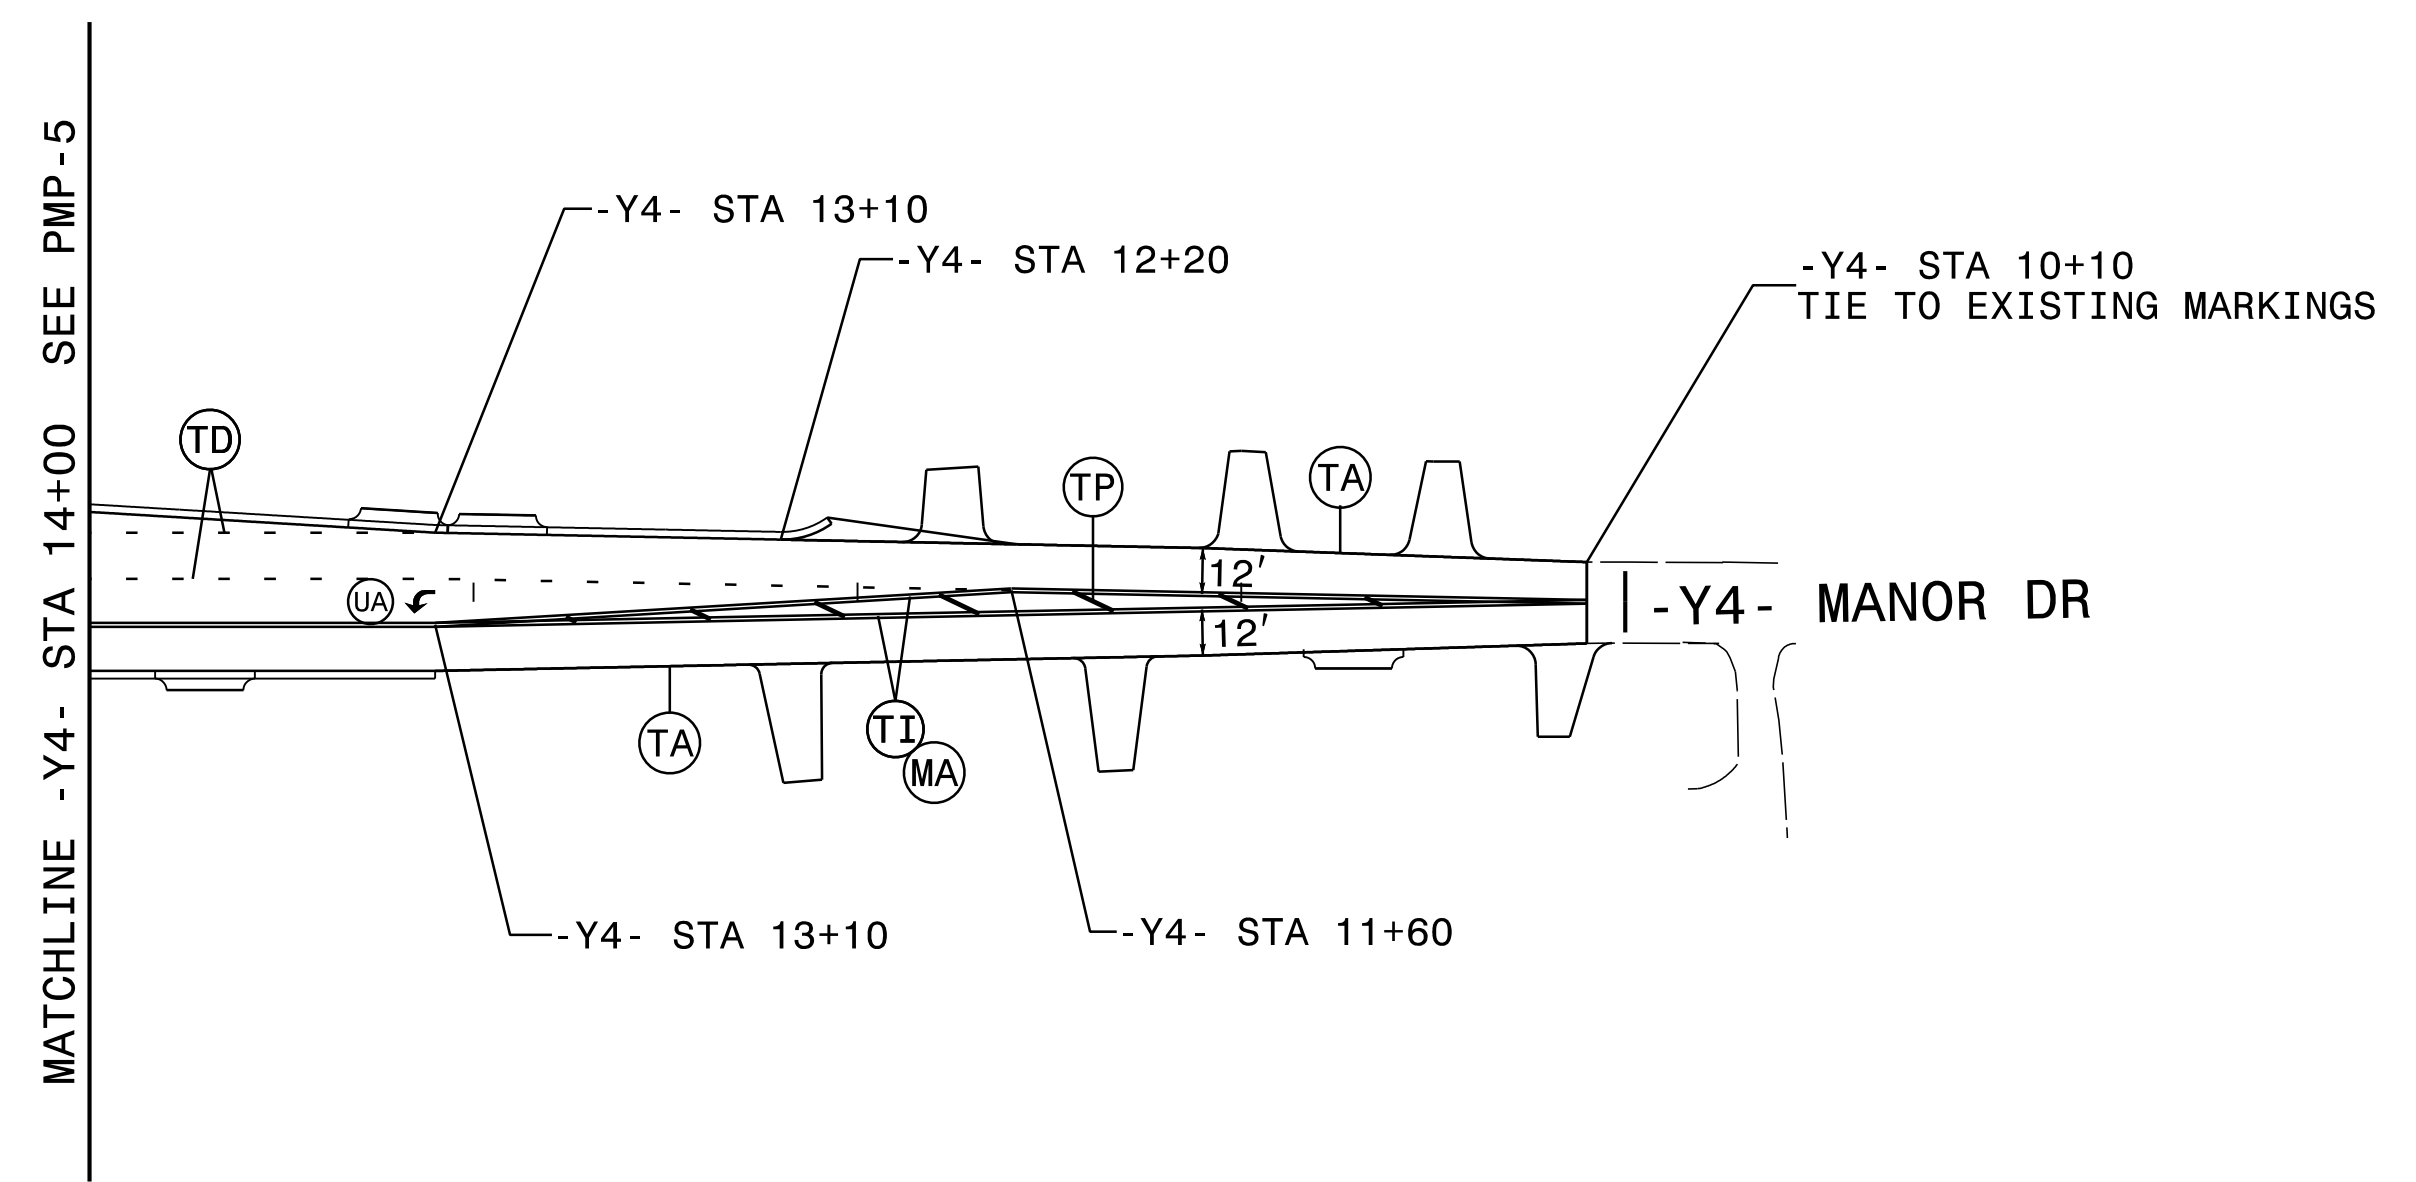

3/18/2018 10:50 AM PMP_PSH20.dgn
K. Bishop

PLANS PREPARED BY :

 RUMMEL, KLEPPER & KAHL, LLP
 900 RIDGEFIELD DRIVE SUITE 350
 RALEIGH, NORTH CAROLINA 27609-3960
 NC LICENSE NO. F-0112 • (919) 878-9560

LANE WIDTHS 12' UNLESS OTHERWISE SHOWN.

PAVEMENT MARKING DETAIL