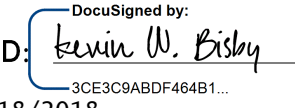

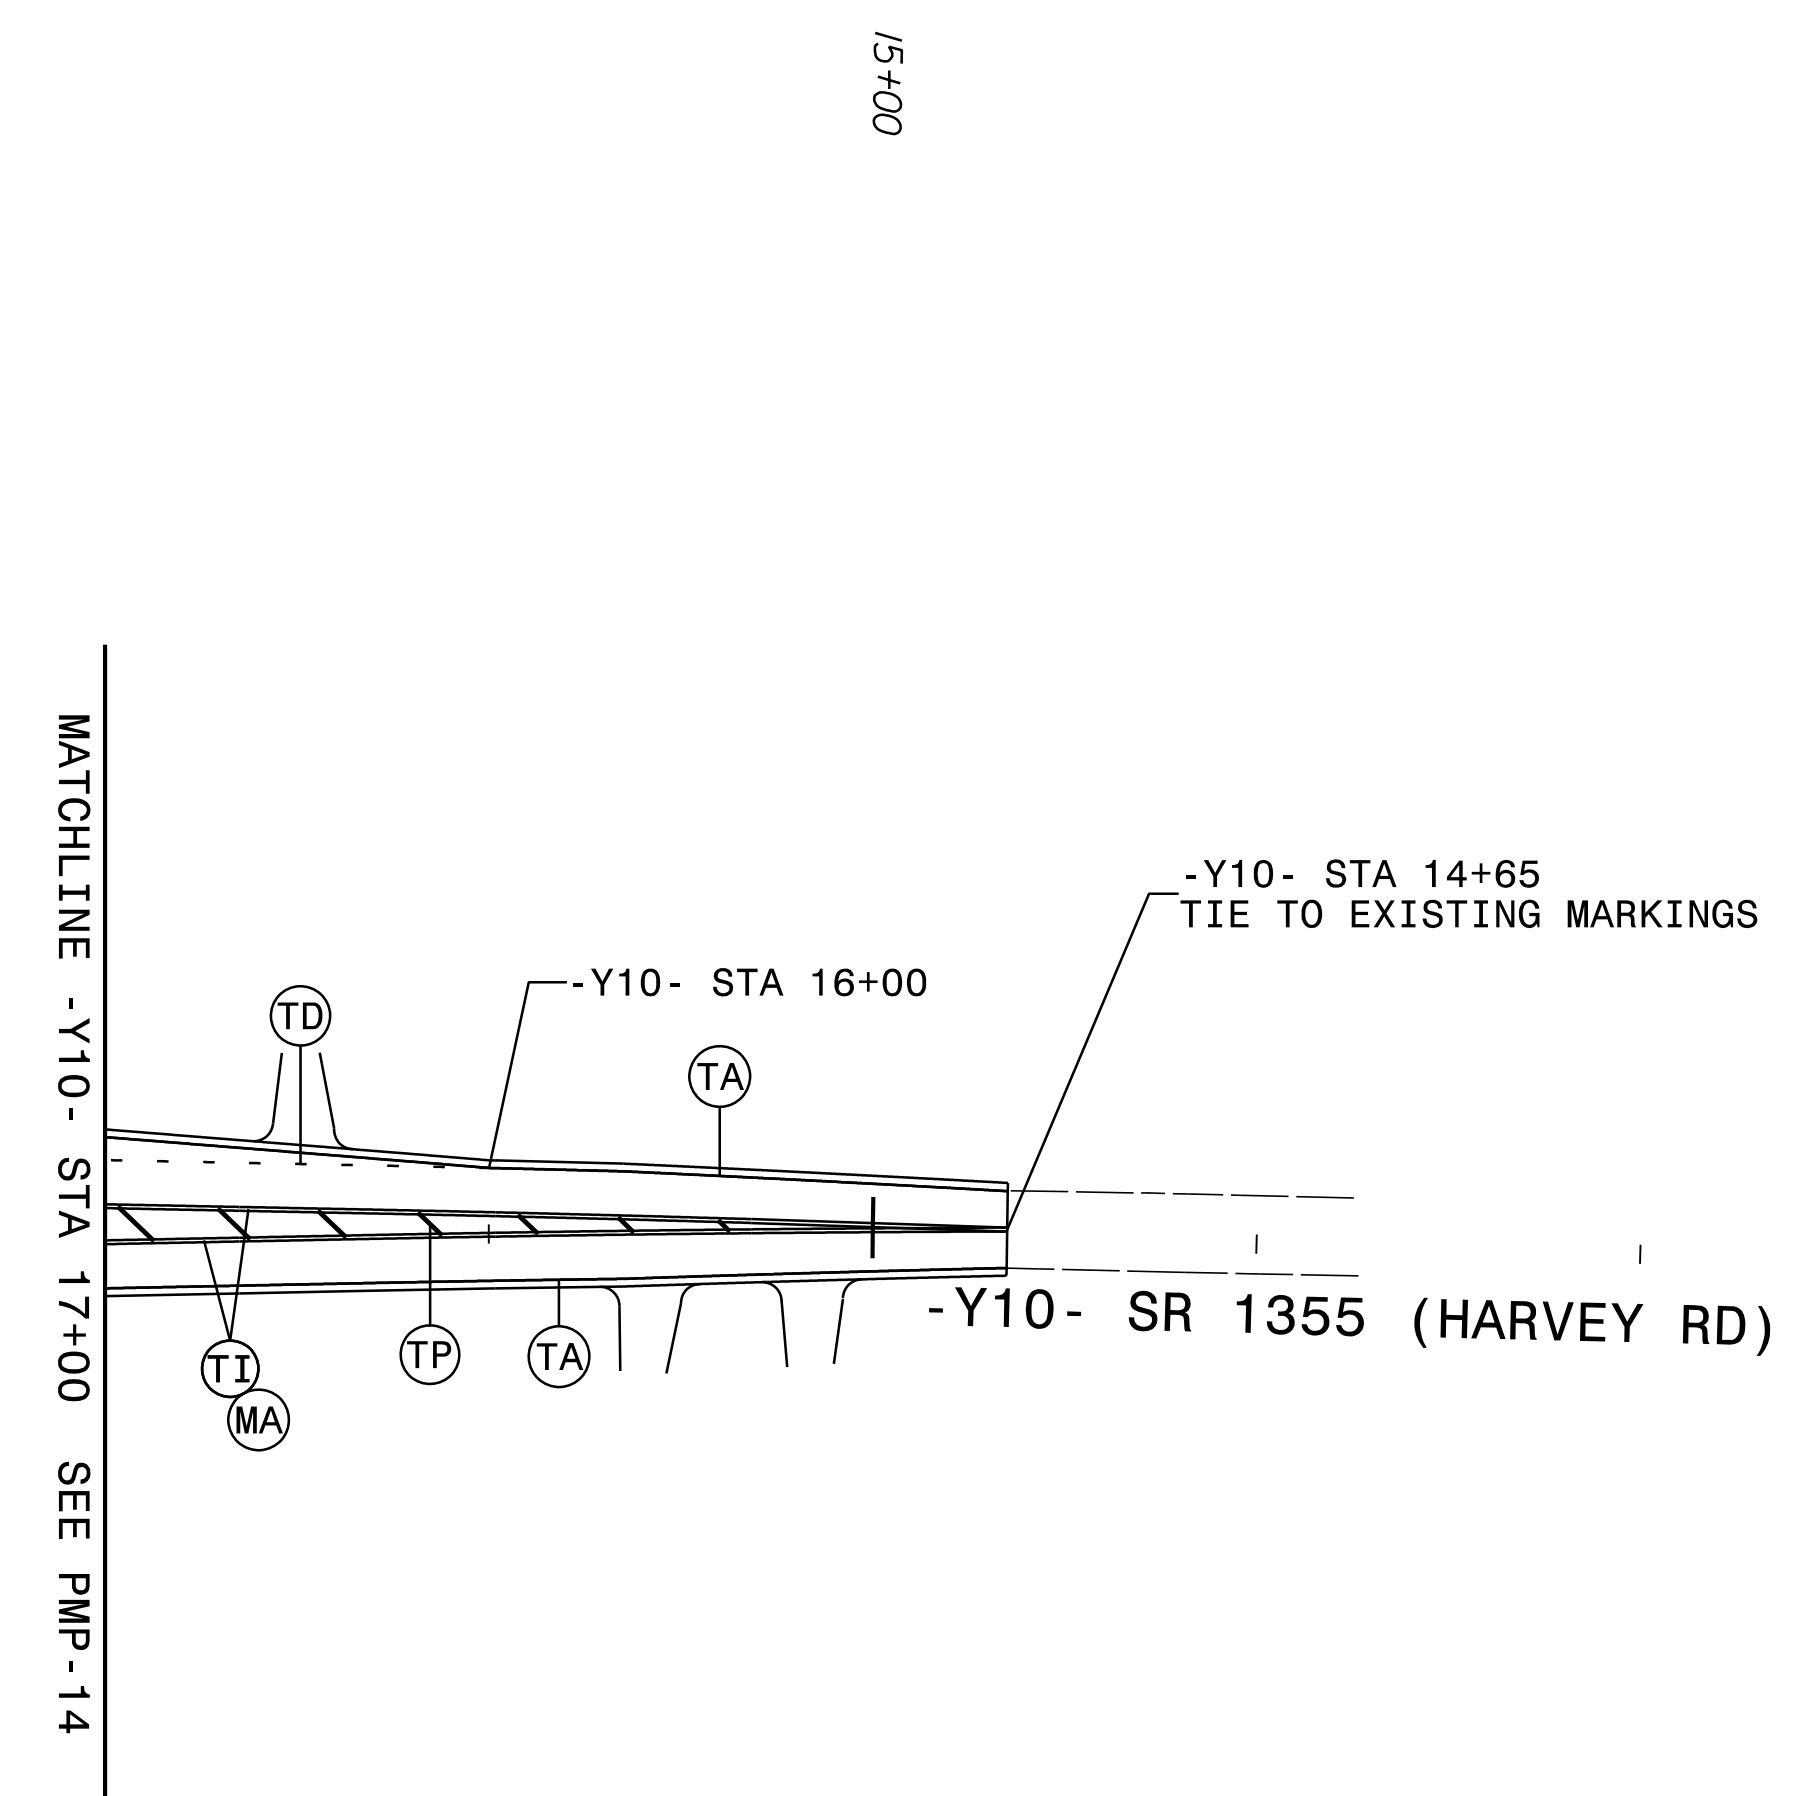
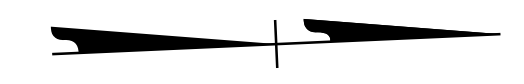


PROJECT REFERENCE NO. U-2412A	SHEET NO. PMP-25
APPROVED:  DATE: 3/18/2018	
SEAL 	
DOCUMENT NOT CONSIDERED FINAL UNLESS ALL SIGNATURES COMPLETED	



LANE WIDTHS 12' UNLESS OTHERWISE SHOWN.

3/18/2018 12:20 PMP_PSH25.dgn
KKB

PLANS PREPARED BY :

RK&K

RUMMEL, KLEPPER & KAHL, LLP
 900 RIDGEFIELD DRIVE SUITE 350
 RALEIGH, NORTH CAROLINA 27609-3960
 NC LICENSE NO. F-0112 • (919) 878-9560

PAVEMENT MARKING DETAIL