


TIP NO.	SHEET NO.
U - 2412A	SIGN - 23
APPROVED: DocuSigned by: Kevin W. Bishop 3C5C39ABDF46851...	
DATE: 3/18/2018	
SEAL	
Seal: NORTH CAROLINA PROFESSIONAL SEAL 21047 ENGINEER KEVIN W. BISHOP	
DOCUMENT NOT CONSIDERED FINAL UNLESS ALL SIGNATURES COMPLETED	

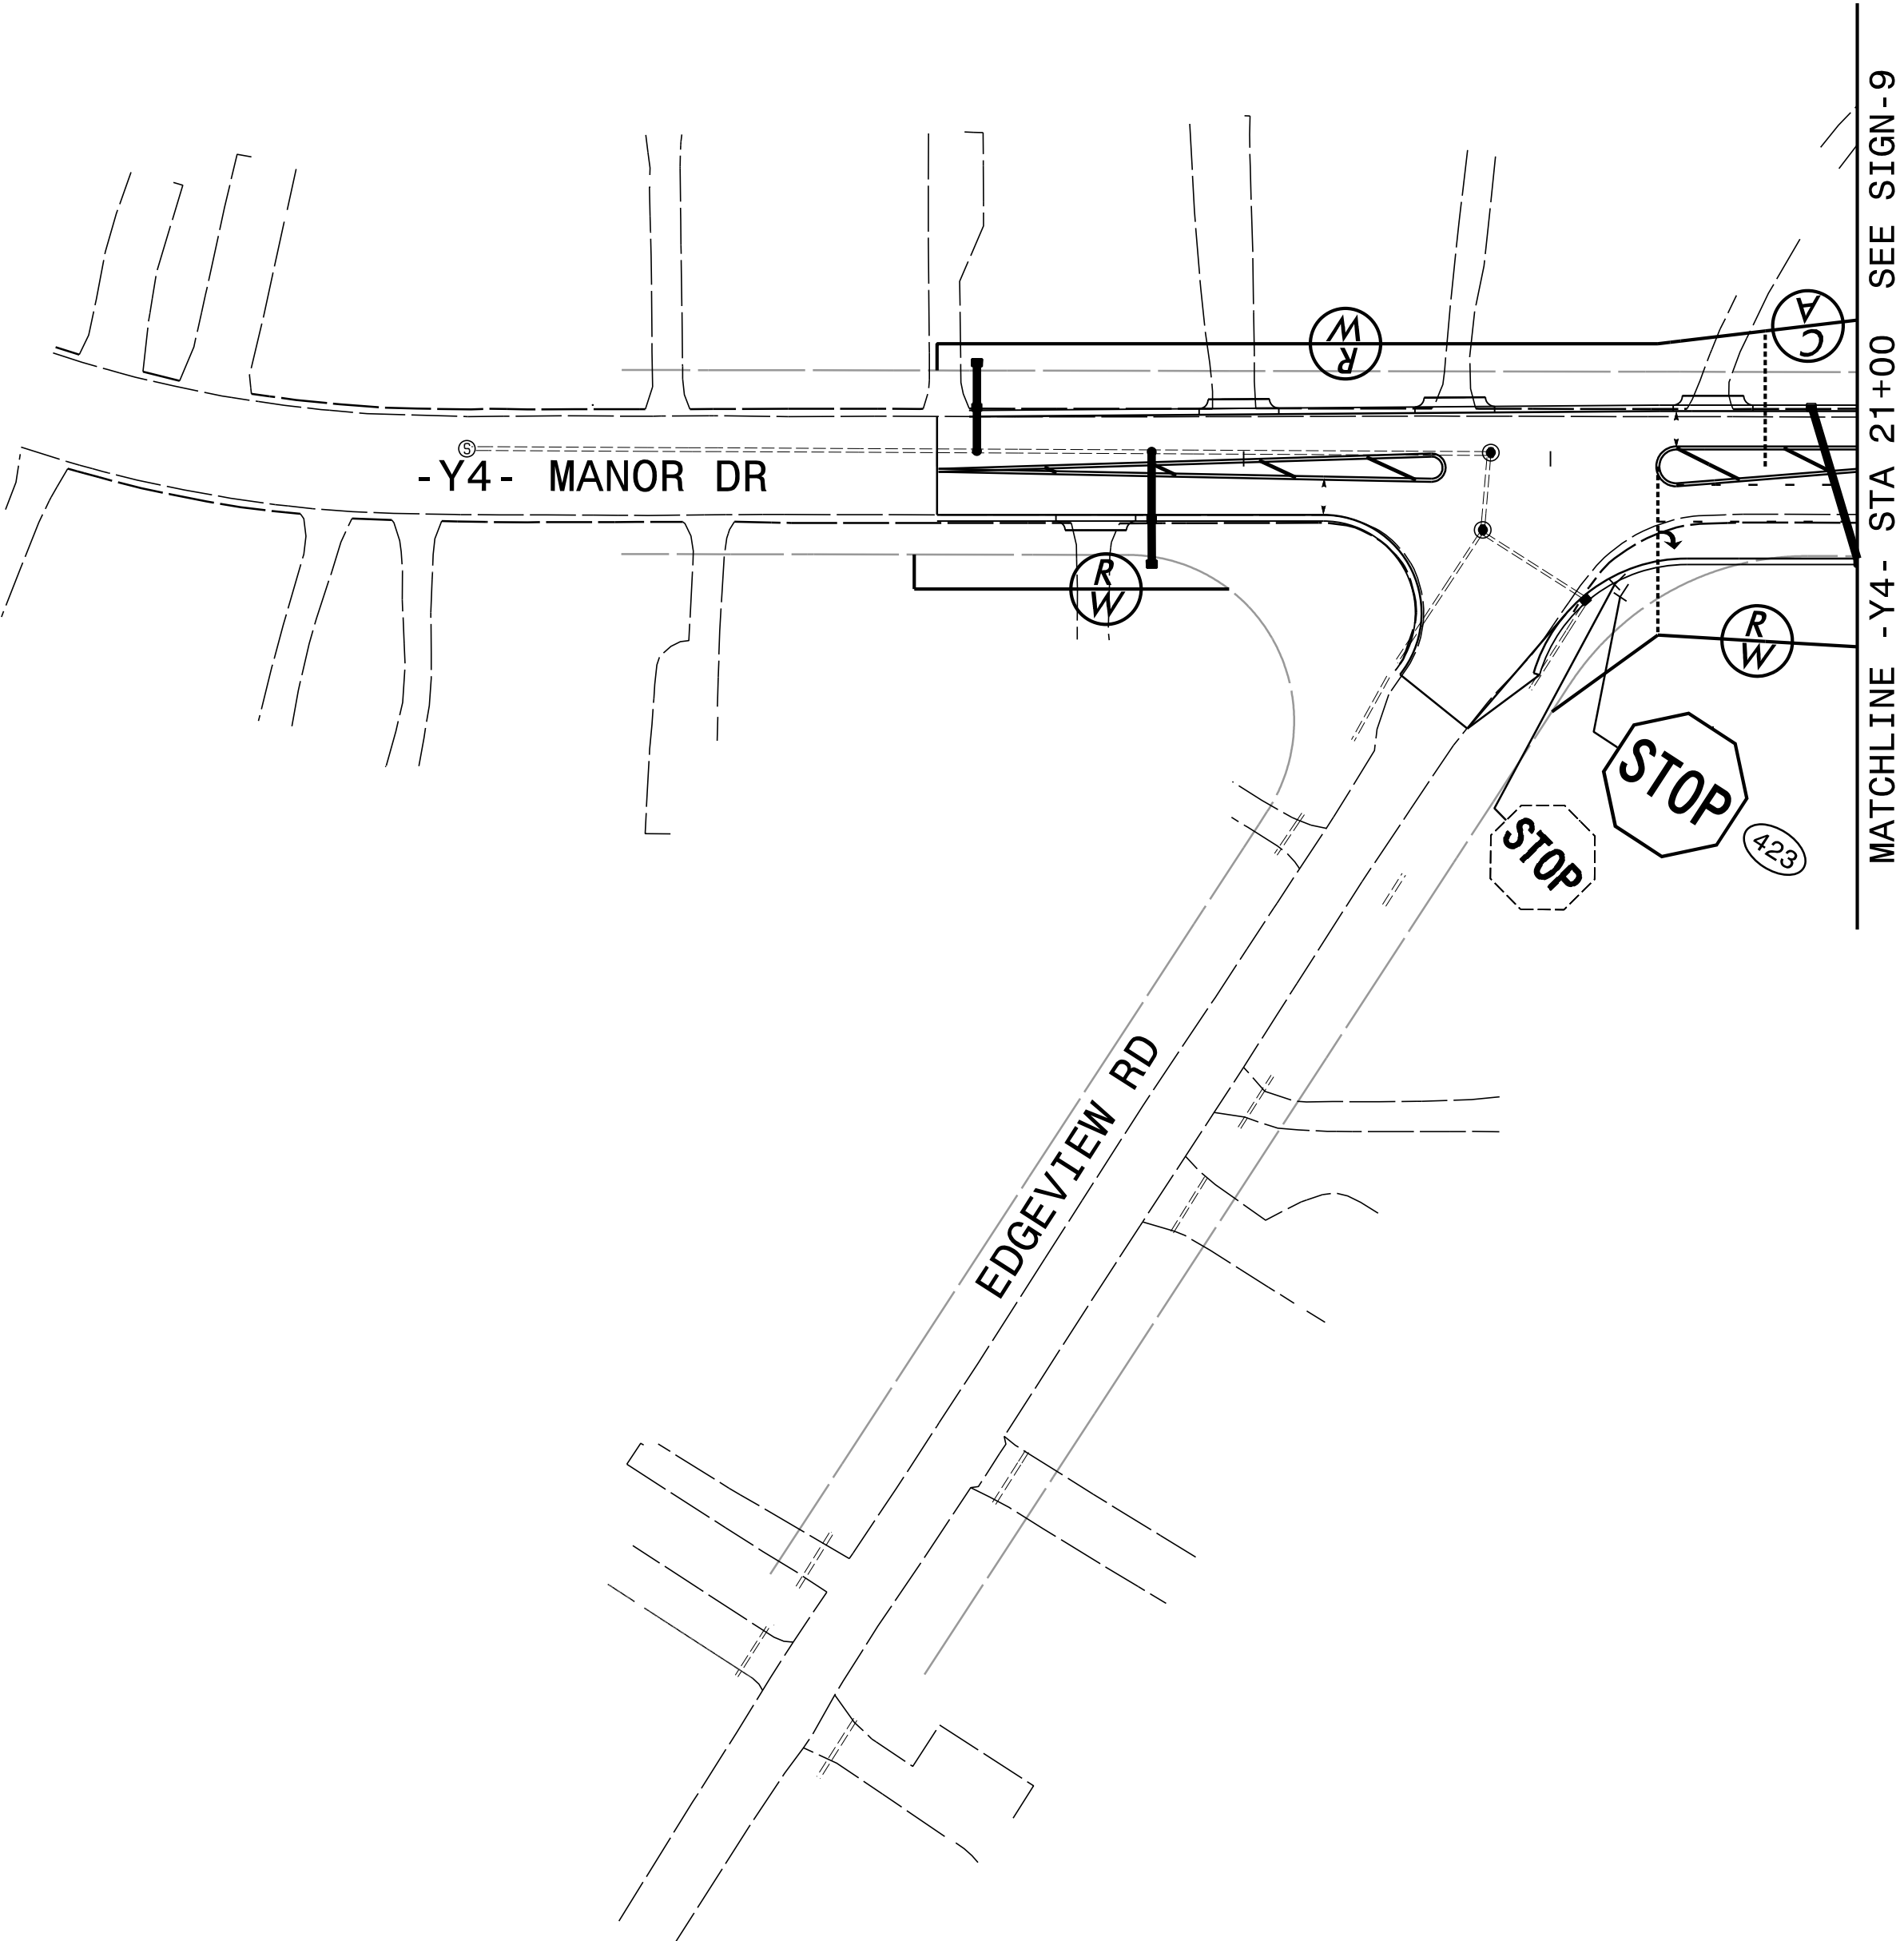

\$DATE\$
\$FILEL\$
EJH/XLH

PLANS PREPARED BY :

RK&K

RUMMEL, KLEPPER & KAHL, LLP
900 RIDGEFIELD DRIVE SUITE 350
RALEIGH, NORTH CAROLINA 27609-3960
NC LICENSE NO. F-0112 (919) 878-9560

EXISTING and PROPOSED SIGNS