


\$DATE\$
\$FILEL\$
EJH/XLH

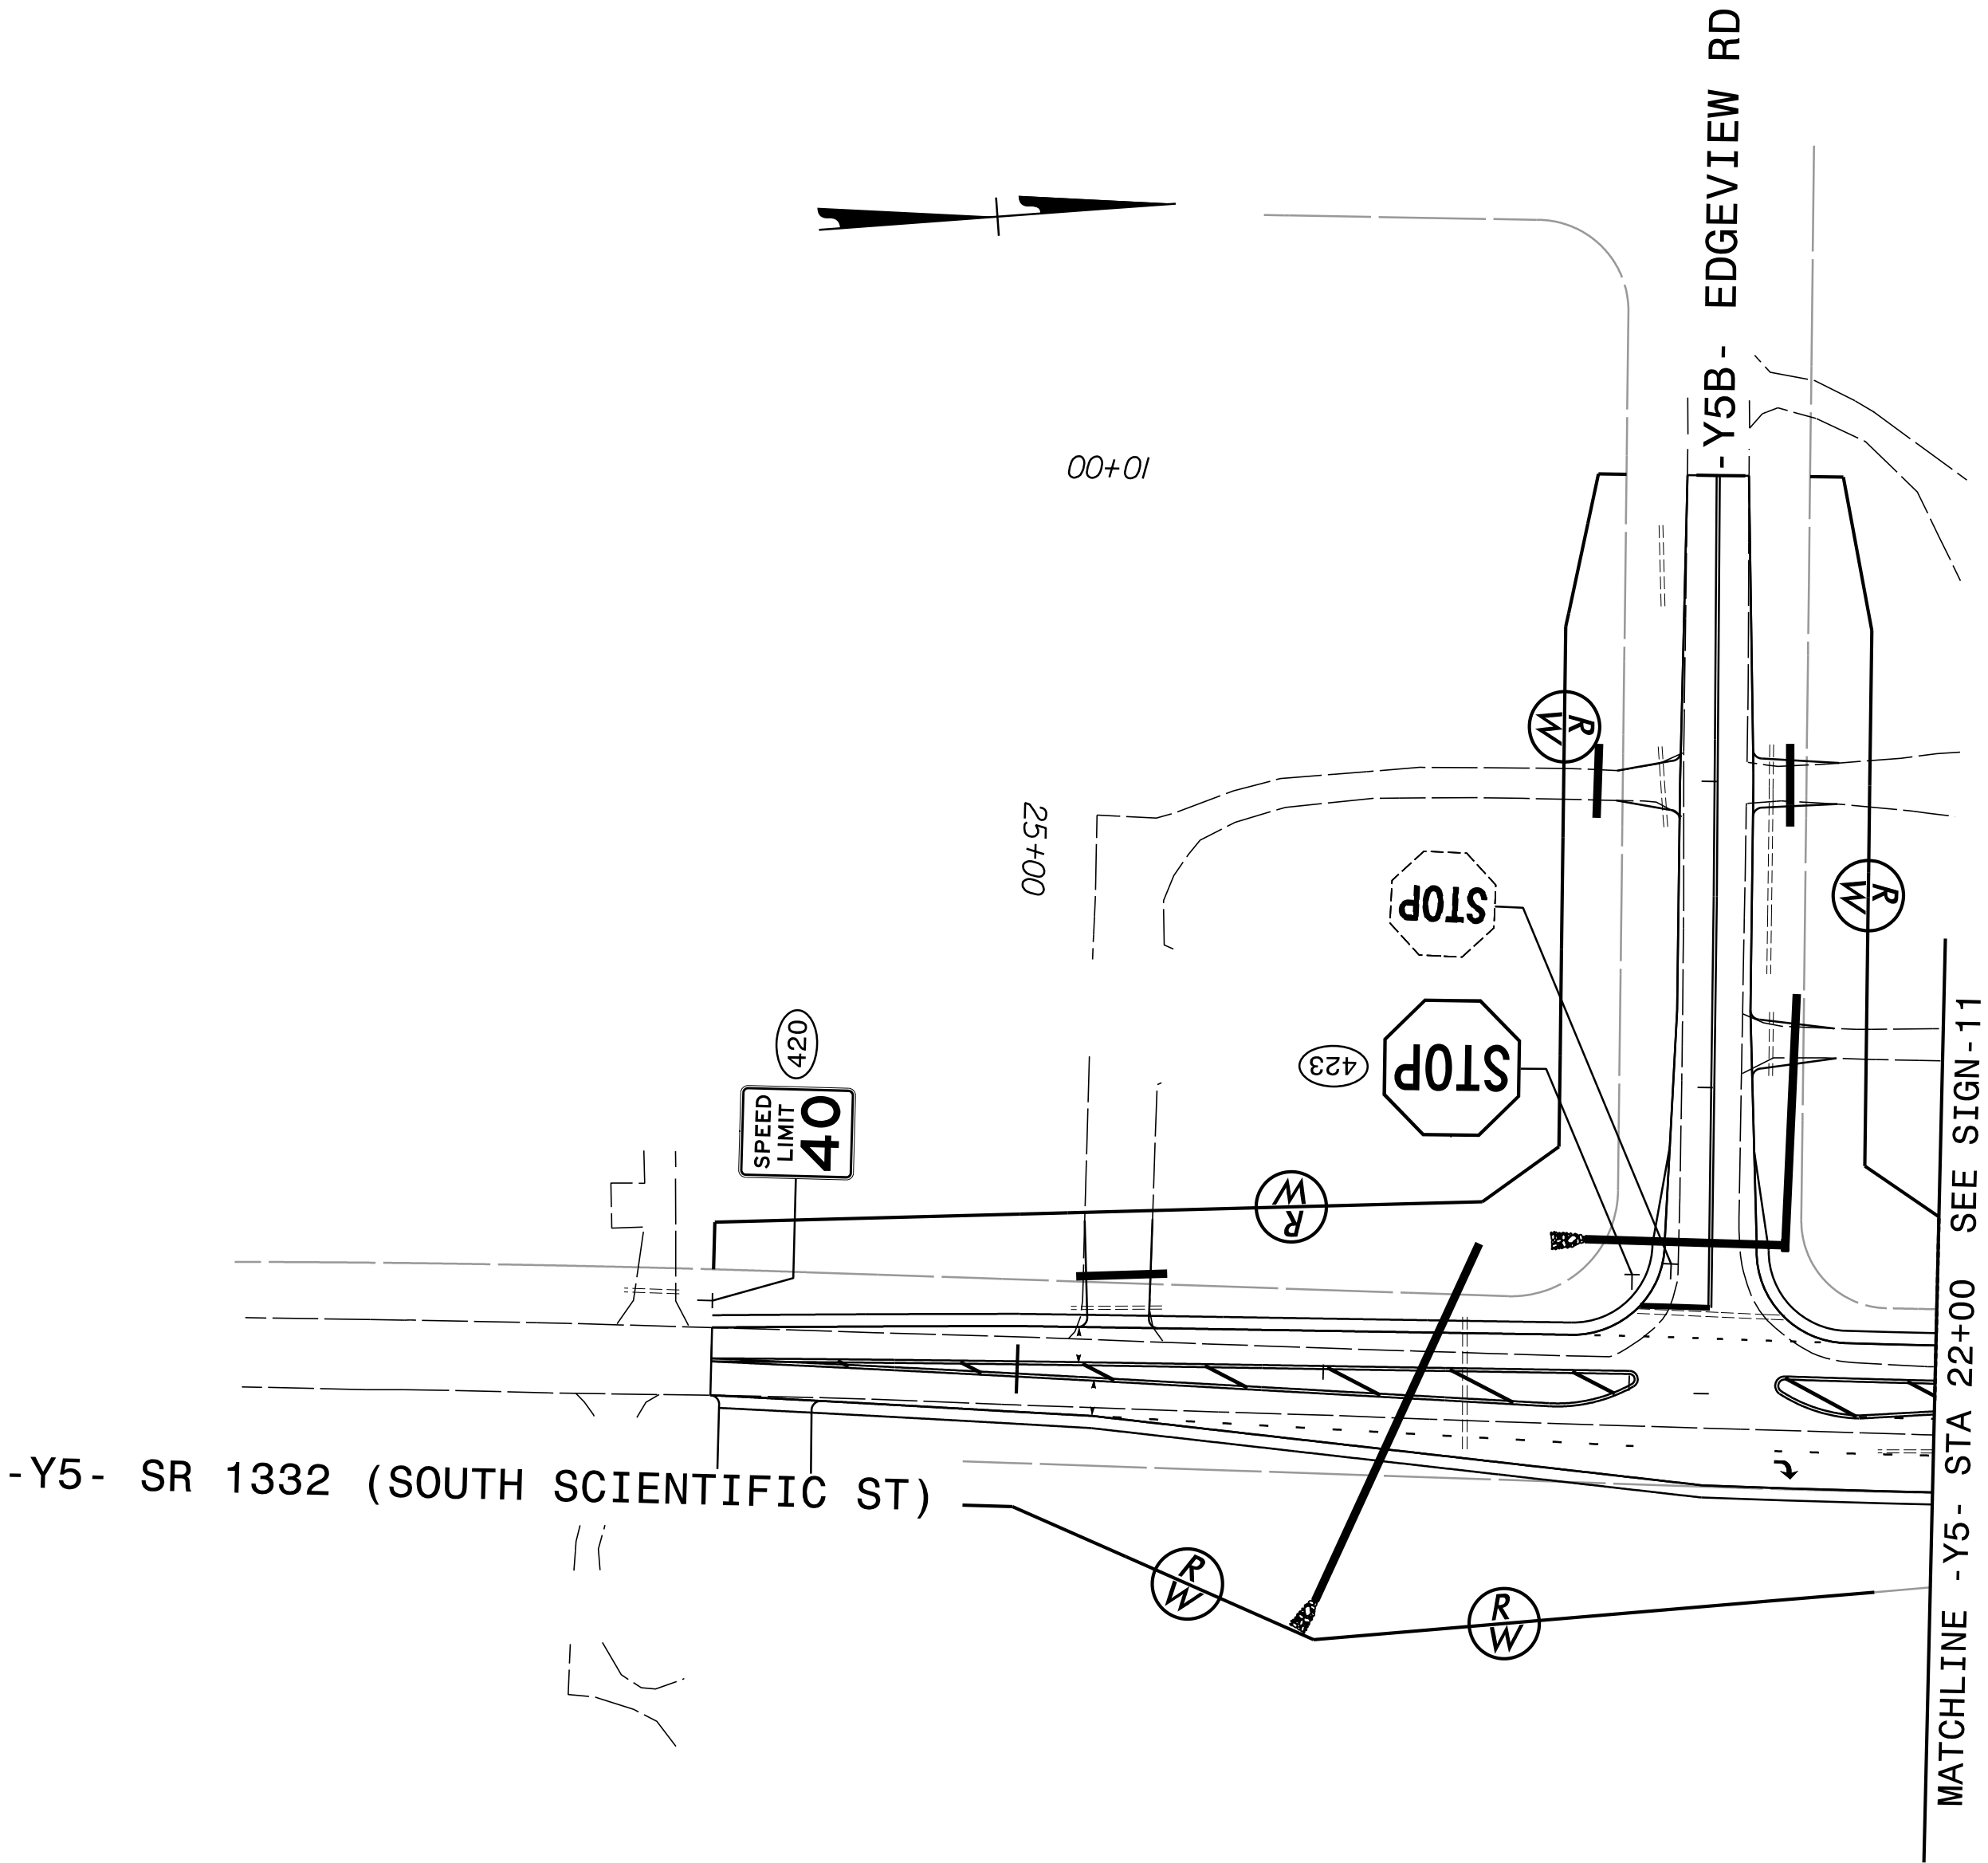

TIP NO.	SHEET NO.
U - 2412A	SIGN - 25
APPROVED: <i>Kevin W. Bishop</i> 3CE3C9A8DFA64B1...	
DATE: 3/18/2018	
SEAL 	
DOCUMENT NOT CONSIDERED FINAL UNLESS ALL SIGNATURES COMPLETED	

PLANS PREPARED BY : RK&K RUMMEL, KLEPPER & KAHL, LLP 900 RIDGEFIELD DRIVE SUITE 350 RALEIGH, NORTH CAROLINA 27609-3960 NC LICENSE NO. F-0112 (919) 878-9560	EXISTING and PROPOSED SIGNS
---	------------------------------------