



TIP PROJECT: U-2412A

CONTRACT: C204103

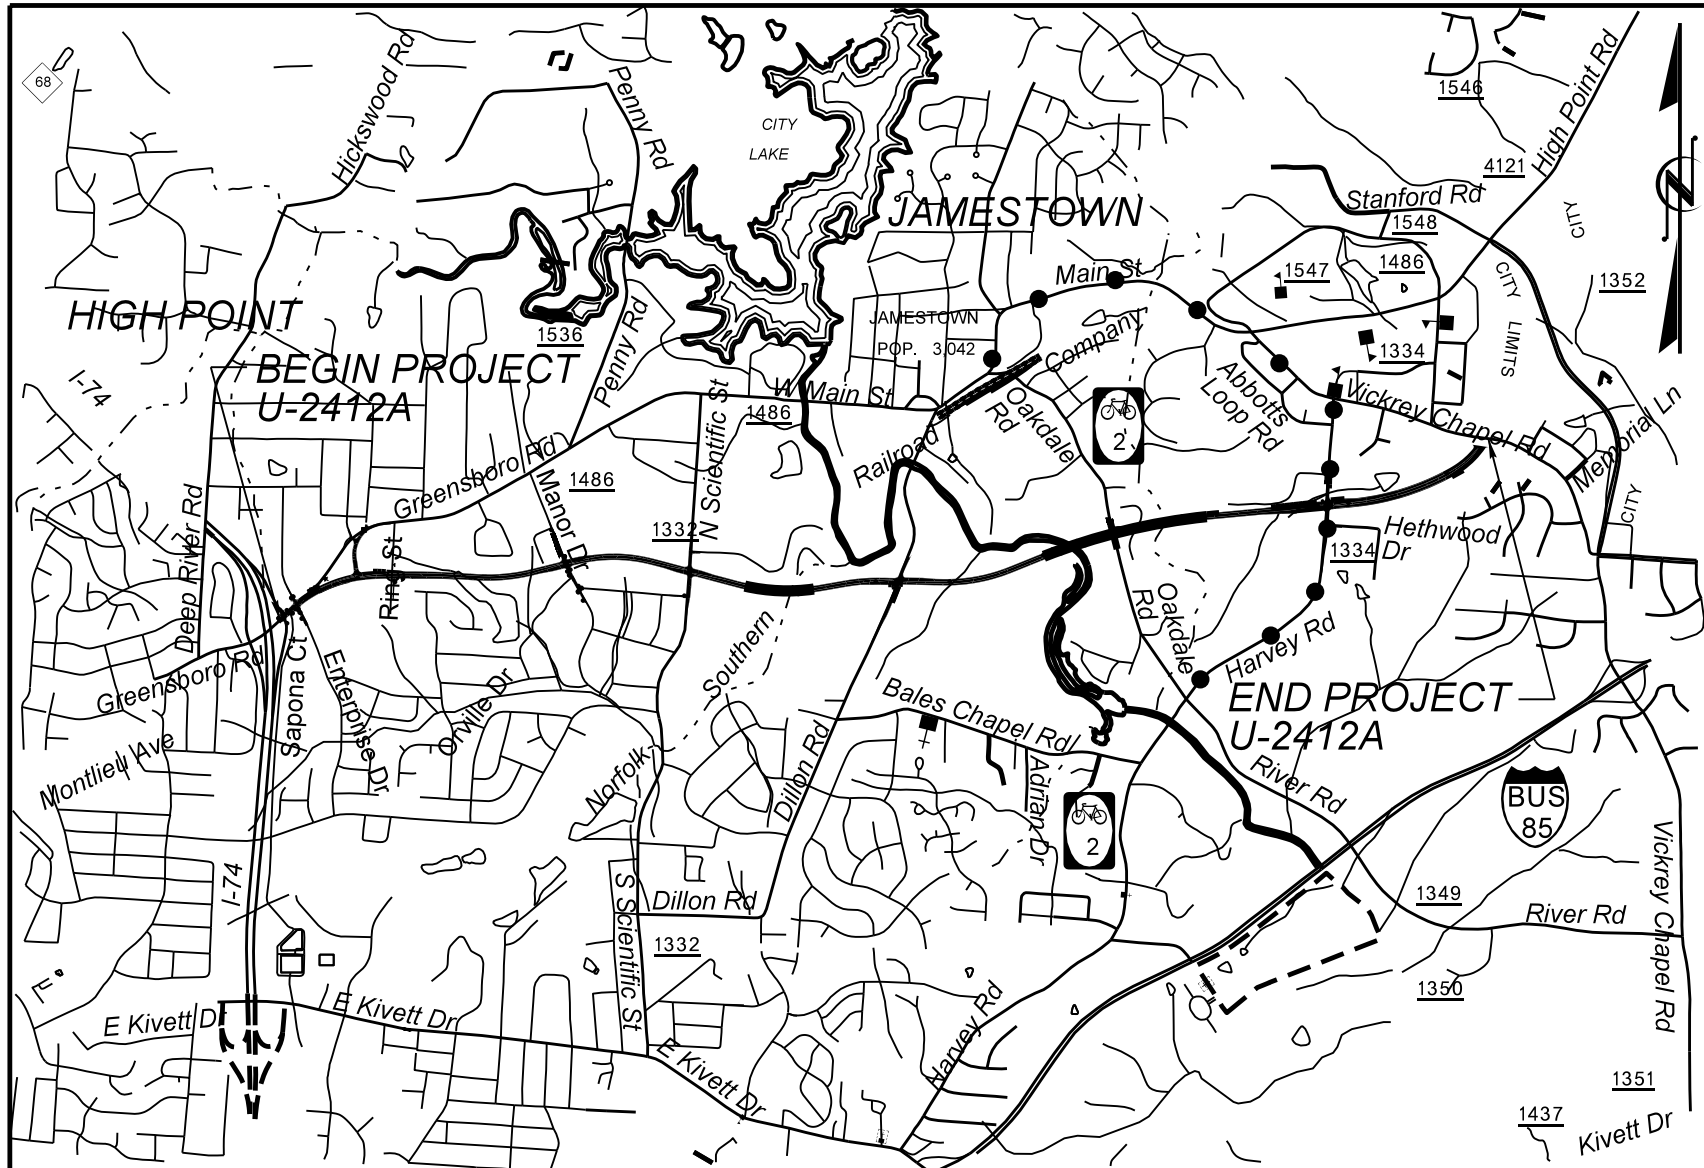


VICINITY MAP

●-●-●- DETOUR FOR OAKDALE ROAD BRIDGE CONSTRUCTION

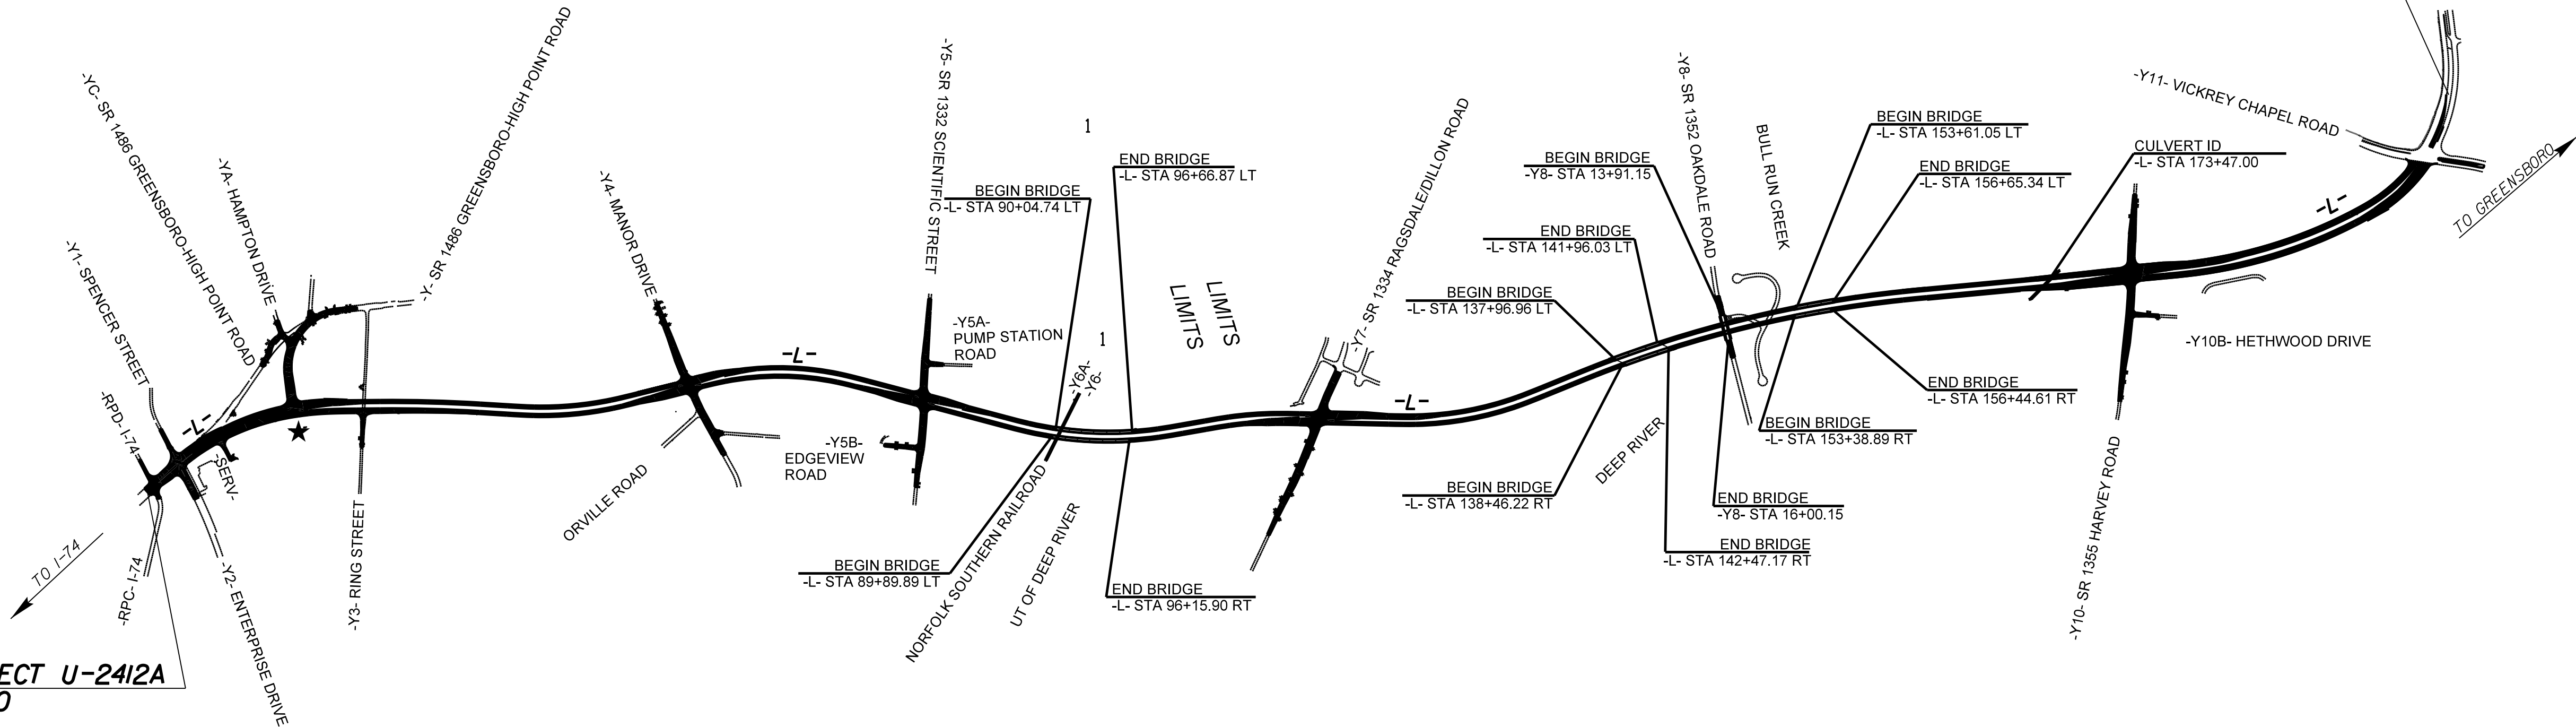

STRUCTURES

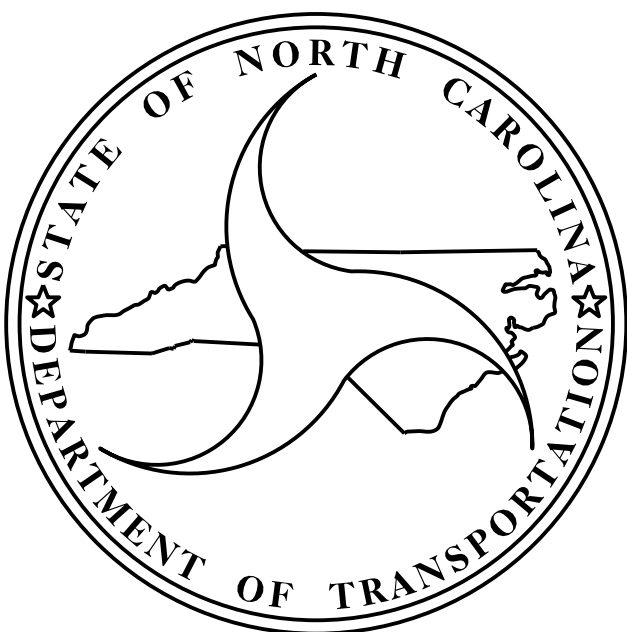

DESIGN DATA

ADT 2018 = 35,880
ADT 2038 = 44,720
K = 9 %
D = 55 %
T = 4 % *
V = 60 MPH
* TTST = 1% DUAL 3%
FUNC CLASS =
URBAN ARTERIAL
REGIONAL TIER

PROJECT LENGTH

LENGTH ROADWAY TIP PROJECT U-2412A = 3.589 MILES
LENGTH STRUCTURE TIP PROJECT U-2412A = .255 MILES
TOTAL LENGTH TIP PROJECT U-2412A = 3.844 MILES

Prepared in the Office of:
DIVISION OF HIGHWAYS
STRUCTURES MANAGEMENT UNIT
1000 BIRCH RIDGE DR.
RALEIGH, N.C. 27610

2018 STANDARD SPECIFICATIONS

LETTING DATE :
JUNE 19, 2018

STATE OF NORTH CAROLINA
DIVISION OF HIGHWAYS

GUILFORD COUNTY

LOCATION: SR-1486 /SR-4121 (JAMESTOWN PARKWAY) FROM I-74
TO WEST OF SR 1480 (VICKREY CHAPEL ROAD)

TYPE OF WORK: GRADING, DRAINAGE, PAVING, STRUCTURES, CULVERT, WALLS & SIGNALS

STATE	STATE PROJECT REFERENCE NO.	SHEET NO.	TOTAL SHEETS
N.C.	U-2412A		
STATE PROJ. NO.	P.A. PROJ. NO.	DESCRIPTION	
34802.1.1	STP-4121(3)	PE	
34802.2.2	STP-4121(3)	RW & UTL.	
34802.3.3	STP-4121(3)	CONSTR	

NAD 83/95