


**EDI MODEL 2018ECLIP-NC CONFLICT MONITOR PROGRAMMING DETAIL**  
(remove jumpers and set switches as shown)


REMOVE DIODE JUMPERS 1-5, 1-6, 1-9, 1-11, 2-5, 2-6, 2-9, 2-11, 4-8, 4-10, 5-9, 5-11, 6-9, 6-11, 8-10 AND 9-11.

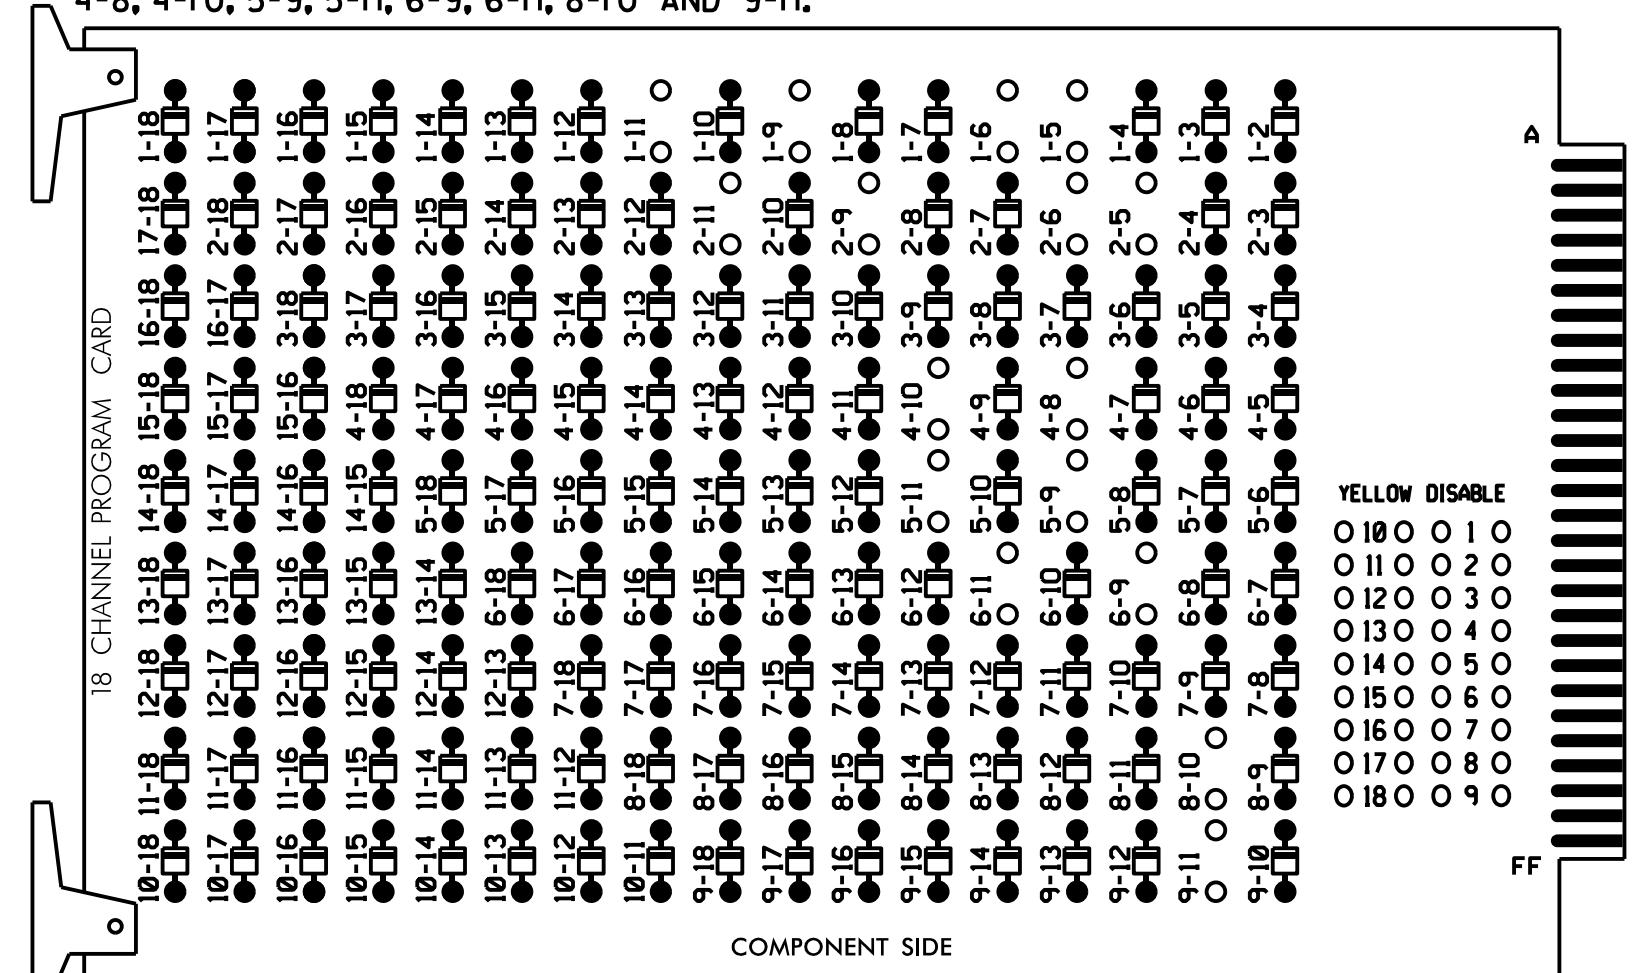

REMOVE JUMPERS AS SHOWN

**NOTES:**

1. Card is provided with all diode jumpers in place. Removal of any jumper allows its channels to run concurrently.
2. Ensure jumpers SEL2-SEL5 and SEL9 are present on the monitor board.
3. Ensure that Red Enable is active at all times during normal operation.
4. Integrate monitor with Ethernet network in cabinet.

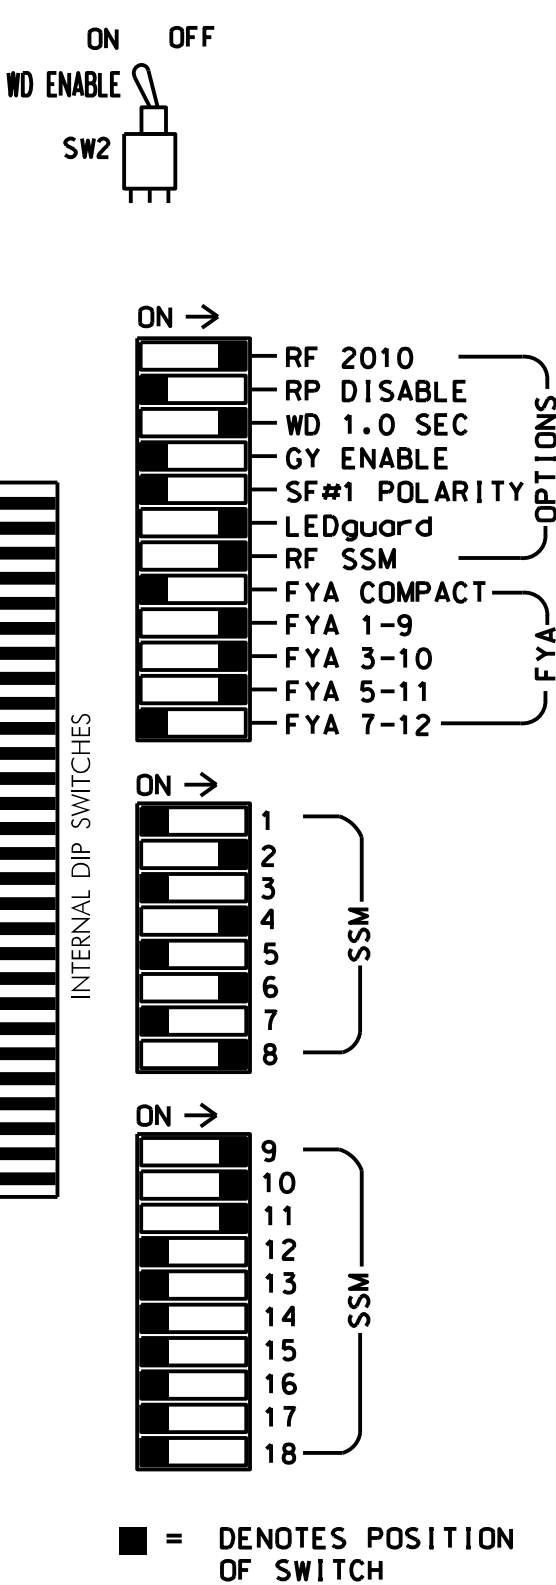

**NOTES**

1. To prevent "flash-conflict" problems, insert red flash program blocks for all unused vehicle load switches in the output file. The installer shall verify that signal heads flash in accordance with the Signal Plans.
2. Program phases 4 and 8 for Dual Entry.
3. Enable Simultaneous Gap-Out for all Phases.
4. Program phases 2 and 6 for Variable Initial and Gap Reduction.
5. Program phases 2 and 6 for Startup In Green.
6. Program phases 2 and 6 for Yellow Flash, and overlaps 1 and 2 as Wag Overlaps.
7. The cabinet and controller are part of the High Point Signal System.

**EQUIPMENT INFORMATION**


CONTROLLER.....2070  
 CABINET.....332 W/ AUX  
 SOFTWARE.....ECONOLITE OASIS  
 CABINET MOUNT.....BASE  
 OUTPUT FILE POSITIONS...18 WITH AUX. OUTPUT FILE  
 LOAD SWITCHES USED.....S1,S2,S3\*,S4,S5,S7,S8,S11,  
 AUX S1,AUX S2,AUX S4  
 PHASES USED.....1,2,4,5,6,8  
 OVERLAP "A".....1+2  
 OVERLAP "B".....4  
 OVERLAP "C".....5+6  
 OVERLAP "D".....NONE  
 \* S3 Used for Special Event Flasher

**SIGNAL HEAD HOOK-UP CHART**

LOAD SWITCH NO.	S1	S2	S3	S4	S5	S6	S7	S8	S9	S10	S11	S12	AUX S1	AUX S2	AUX S3	AUX S4	AUX S5	AUX S6
CMU CHANNEL NO.	1	2	13	3	4	14	5	6	15	7	8	16	9	10	17	11	12	18
PHASE	1	2	SPECIAL FLASHER	3	4	4 PED	5	6	6 PED	7	8	8 PED	OLA	OLB	SPARE	OLC	OLD	SPARE
SIGNAL HEAD NO.	11	21,22	101	NU	41,42, 43	NU	51	61,62, 63	NU	NU	82,83, 84	NU	11	81	NU	51	NU	NU
RED		128			101			134			107							
YELLOW	*	129			102		*	135			108							
GREEN		130			103			136			109							
RED ARROW													A121	A124		A114		
YELLOW ARROW													A122	A125		A115		
FLASHING YELLOW ARROW													A123	A126		A116		
GREEN ARROW	127						133											
PED YELLOW				**	114													

NU = Not Used  
 \* Denotes install load resistor. See load resistor installation detail this sheet.  
 \* See pictorial of head wiring in detail this sheet.  
 \*\* S3-Y is used for the Special Events. See sheet 3 for wiring and programming detail.


**FYA SIGNAL WIRING DETAIL**  
(wire signal heads as shown)

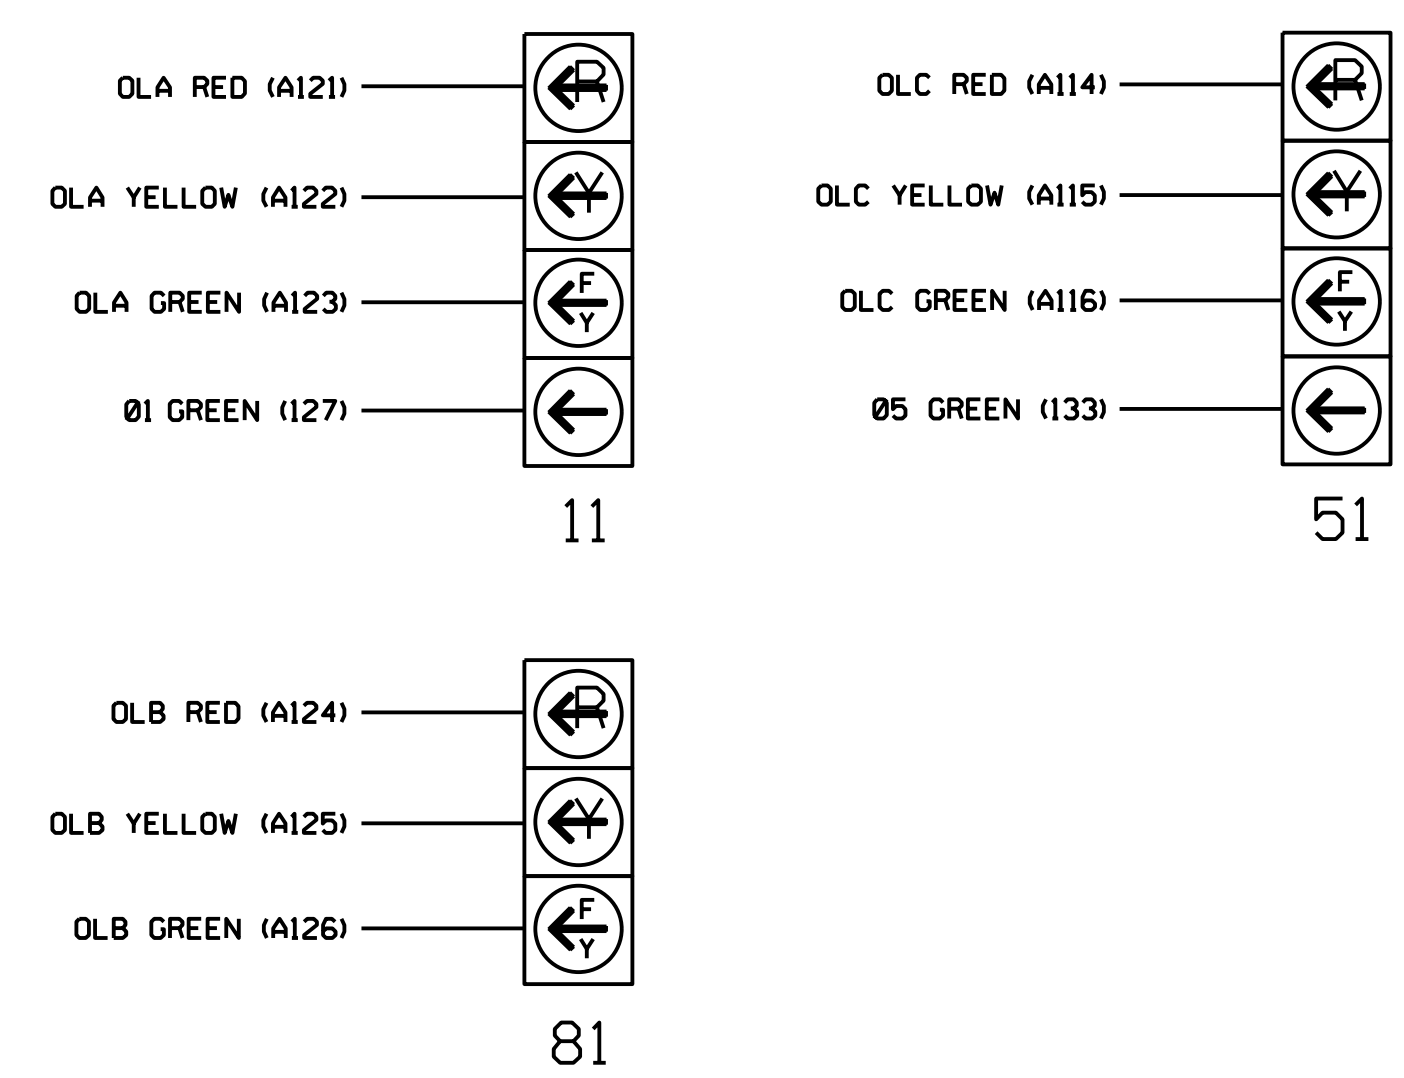

**NOTE**

The sequence display for signal heads 11 and 51 requires special logic programming. See sheet 2 for programming instructions.

**INPUT FILE POSITION LAYOUT**  
(front view)

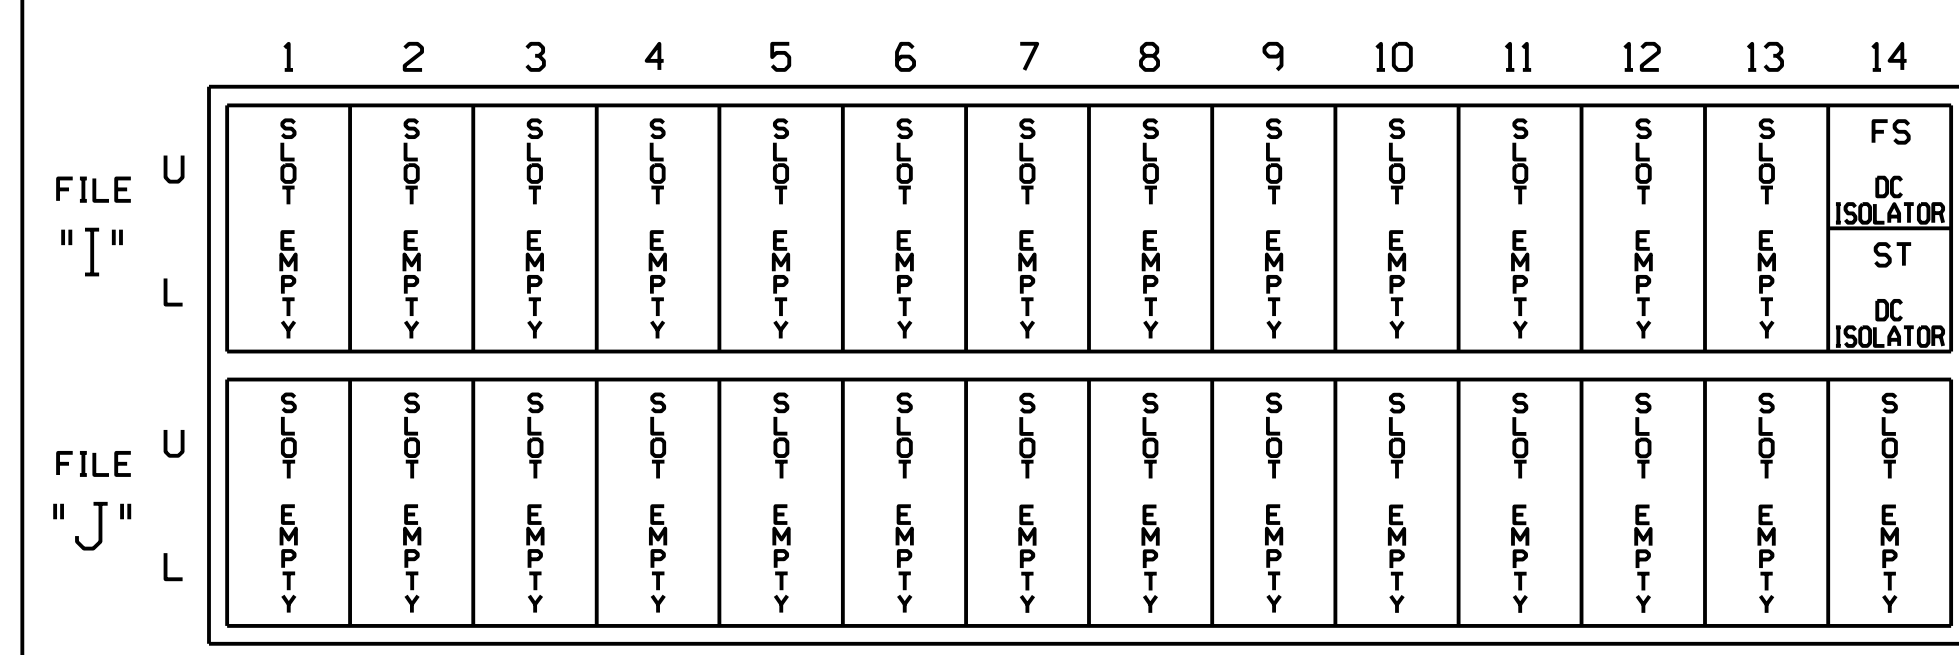


EX.: 1A, 2A, ETC. = LOOP NO.'S  
 FS = FLASH SENSE  
 ST = STOP TIME

**SPECIAL DETECTOR NOTE**

Install a multiple zone microwave detection system for all vehicle detection zones. Perform installation according to manufacturer's directions and NCDOT engineer-approved mounting locations to accomplish the detection schemes shown on the Signal Design Plans.

**LOAD RESISTOR INSTALLATION DETAIL**  
(install resistors as shown below)

VALUE (ohms)	WATTAGE
1.5K - 1.9K	25W (min)
2.0K - 3.0K	10W (min)

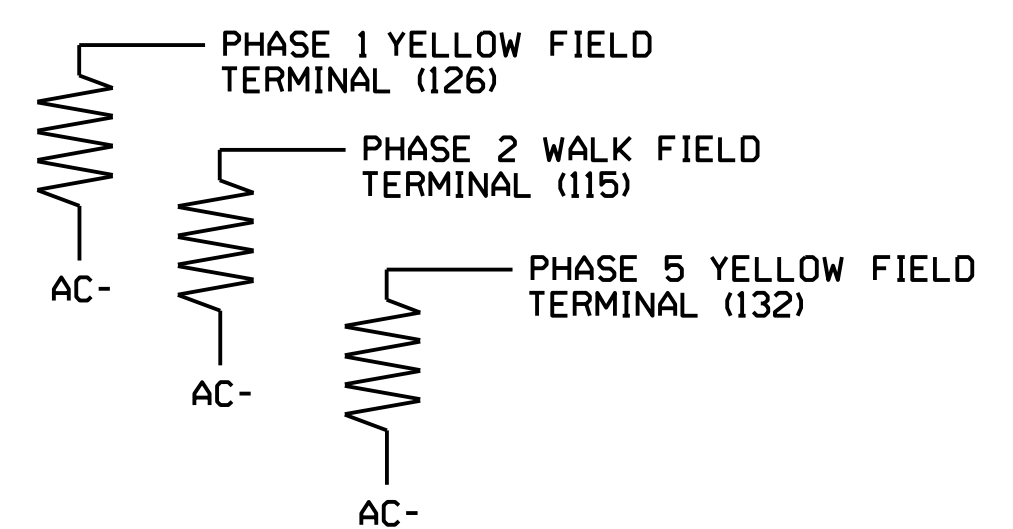

**FLASHER CIRCUIT MODIFICATION DETAIL**

IN ORDER TO INSURE THAT SIGNALS FLASH CONCURRENTLY ON THE SAME APPROACH, MAKE THE FOLLOWING FLASHER CIRCUIT CHANGES:

1. ON REAR OF PDA - REMOVE WIRE FROM TERM. T2-4 AND TERMINATE ON T2-2.
2. ON REAR OF PDA - REMOVE WIRE FROM TERM. T2-5 AND TERMINATE ON T2-3.
3. REMOVE FLASHER UNIT 2.

THE CHANGES LISTED ABOVE TIES ALL PHASES AND OVERLAPS TO FLASHER UNIT 1.

THIS ELECTRICAL DETAIL IS FOR THE SIGNAL DESIGN: 07-1470T1  
 DESIGNED: May 2018  
 SEALED: May 20, 2018  
 REVISED: N/A

Project #: 170908



Temporary Design 1; TMP-16  
 Electrical Detail - Sheet 1 of 3

Prepared for:  750 N. Greenfield Pkwy, Garner, NC 27529	NC 68 (Eastchester Dr.) at Cypress Ct.		SEAL  DocuSigned by: A. Raviapati 05/20/2018
	Division 7 PLAN DATE: May 2018 PREPARED BY: A. Raviapati	Guilford County High Point REVIEWED BY: L. Boyer REVIEWED BY:	