
This electronic collection of documents is provided for the convenience of the user and is Not a Certified Document -

The documents contained herein were originally issued and sealed by the individuals whose names and license numbers appear on each page, on the dates appearing with their signature on that page. This file or an individual page shall not be considered a certified document.

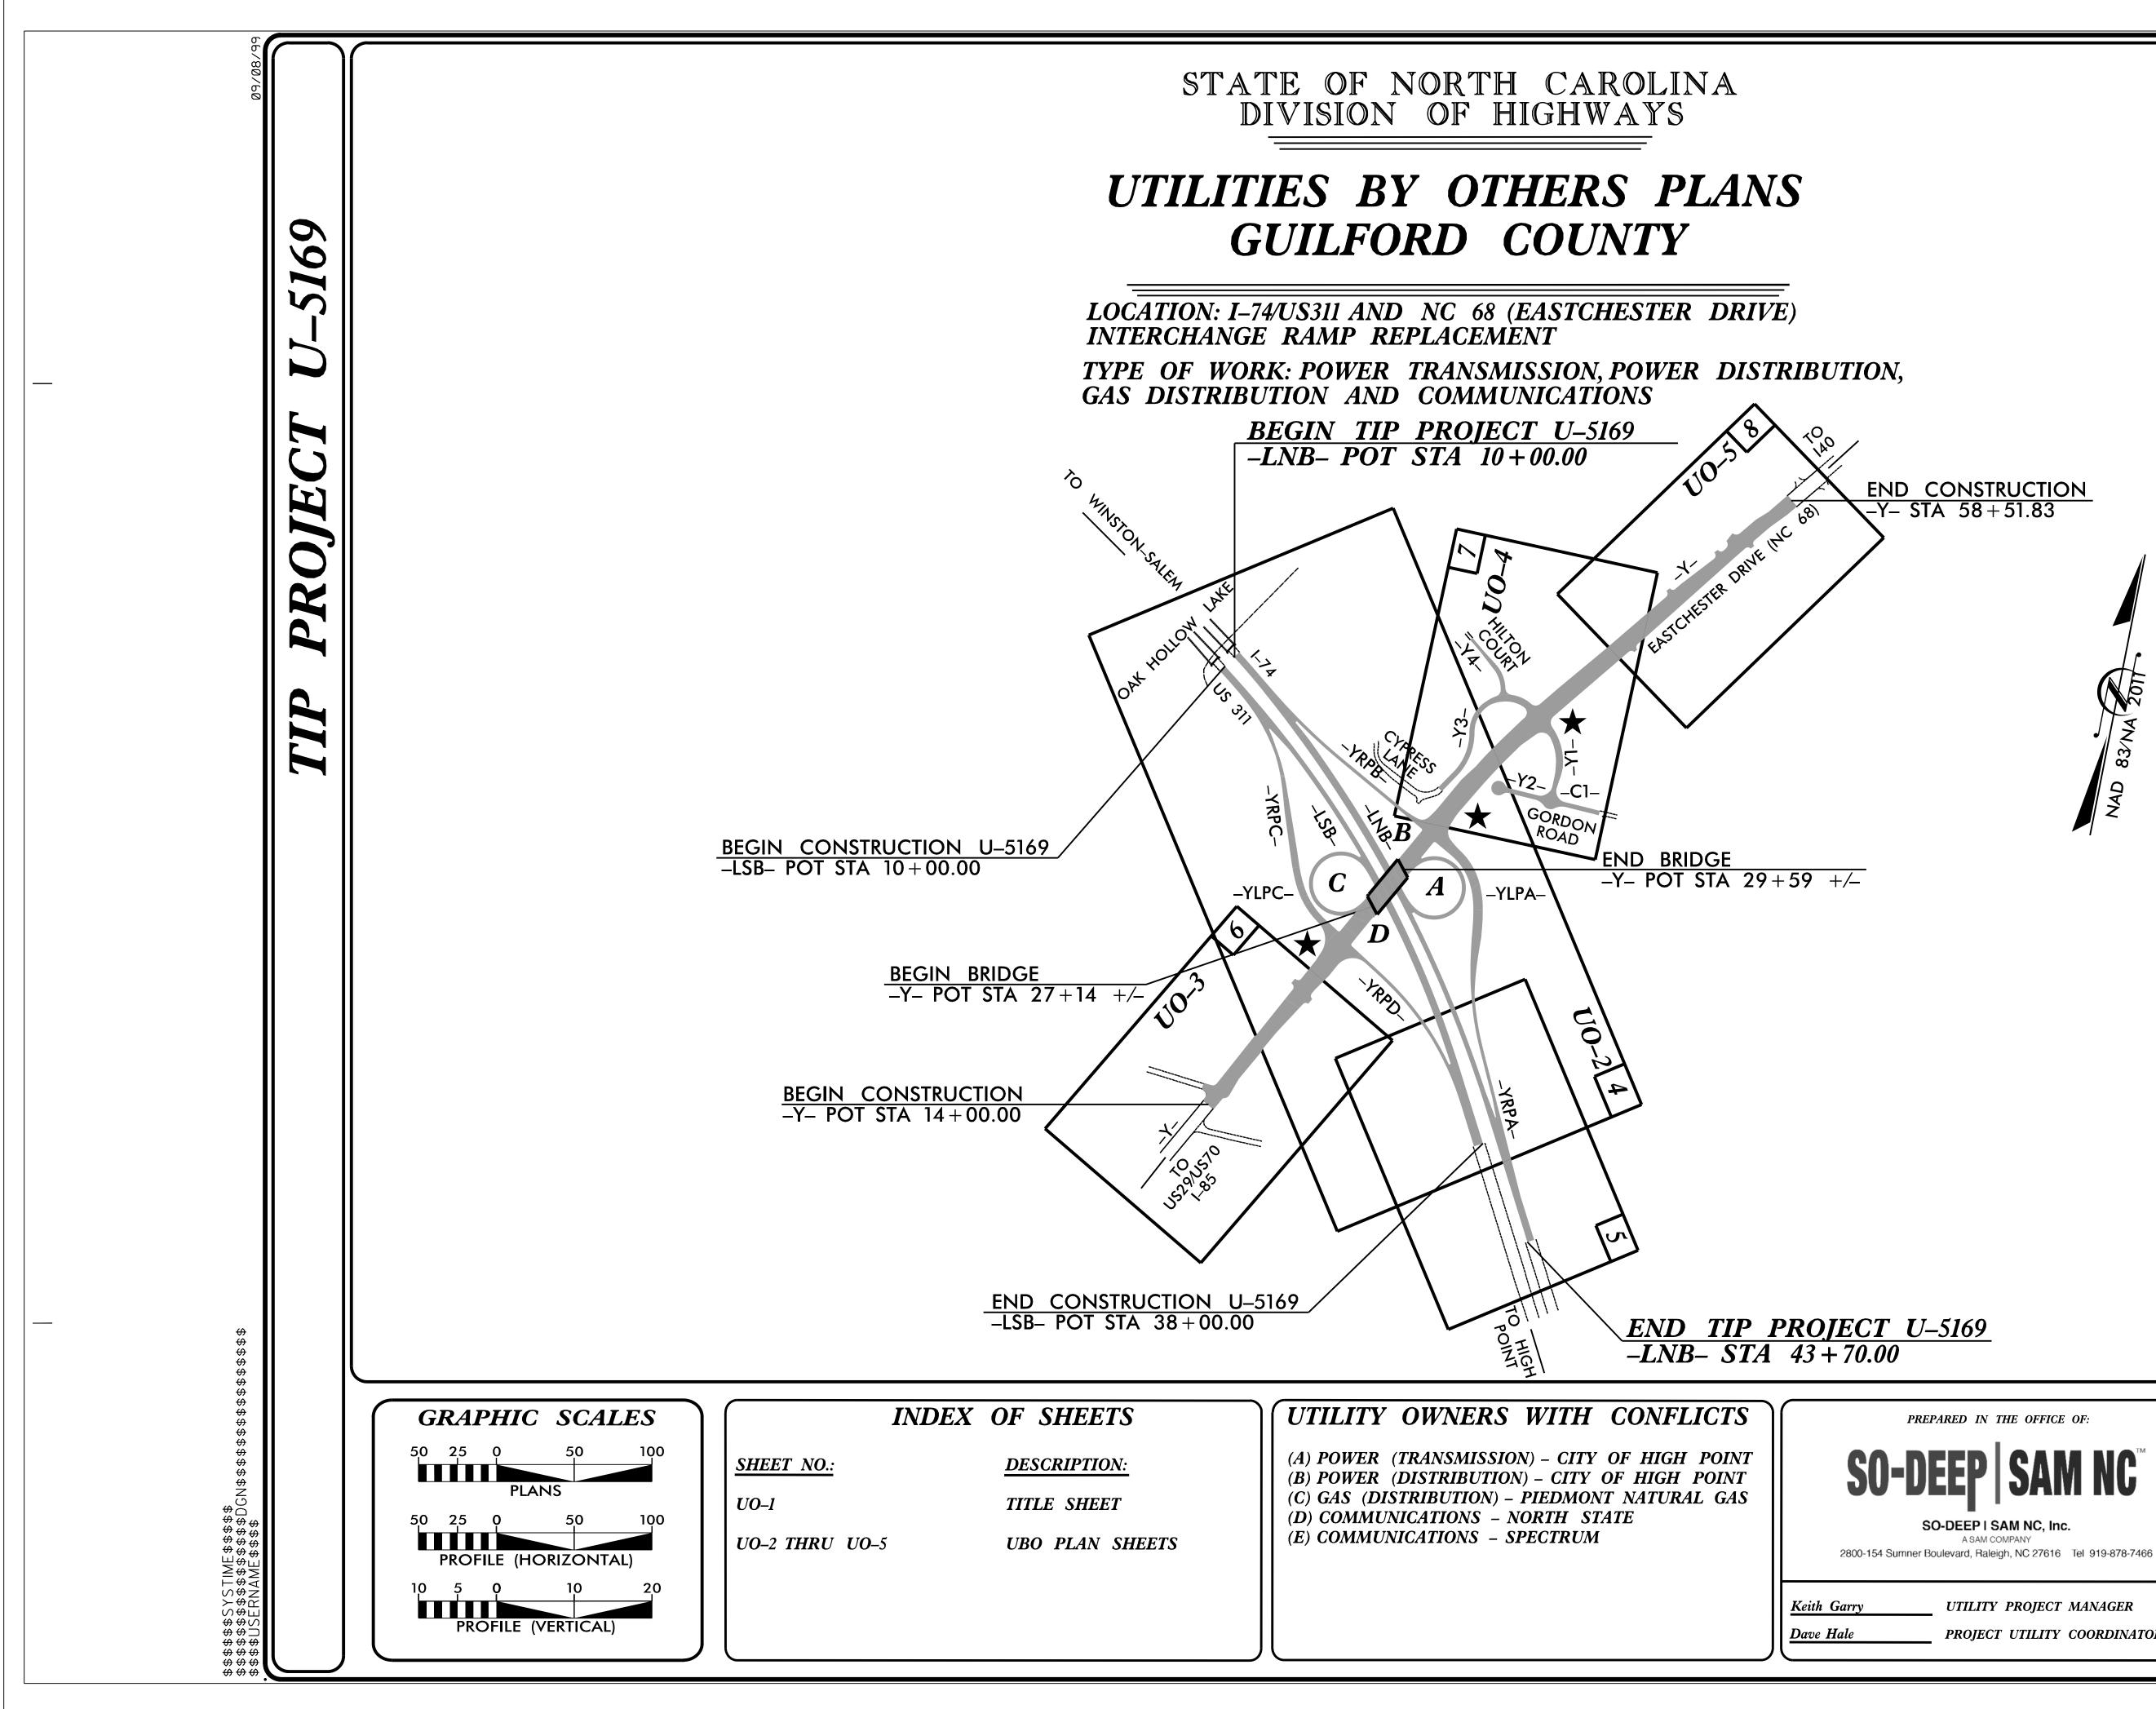

T.I.P. NO .	

SHEET NO.

U-5169

UO-1

NOTE:

ALL UTILITY WORK SHOWN ON THIS SHEET WILL BE DONE BY OTHERS. NO PAYMENT WILL BE MADE TO THE CONTRACTOR FOR UTILITY WORK SHOWN ON THIS SHEET.




PROJECT UTILITY COORDINATOR




DIVISION OF HIGHWAYS UTILITIES UNIT 1555 MAIL SERVICES CENTER RALEIGH NC 27699–1555 PHONE (919) 707–6690 FAX (919) 250–4151


<u>Ali Koucheki, PE</u> Bernie Bumgarner Kyle Pleasant

UTILITIES REGIONAL ENGINEER UTILITIES ENGINEER UTILITIES AREA COORDINATOR

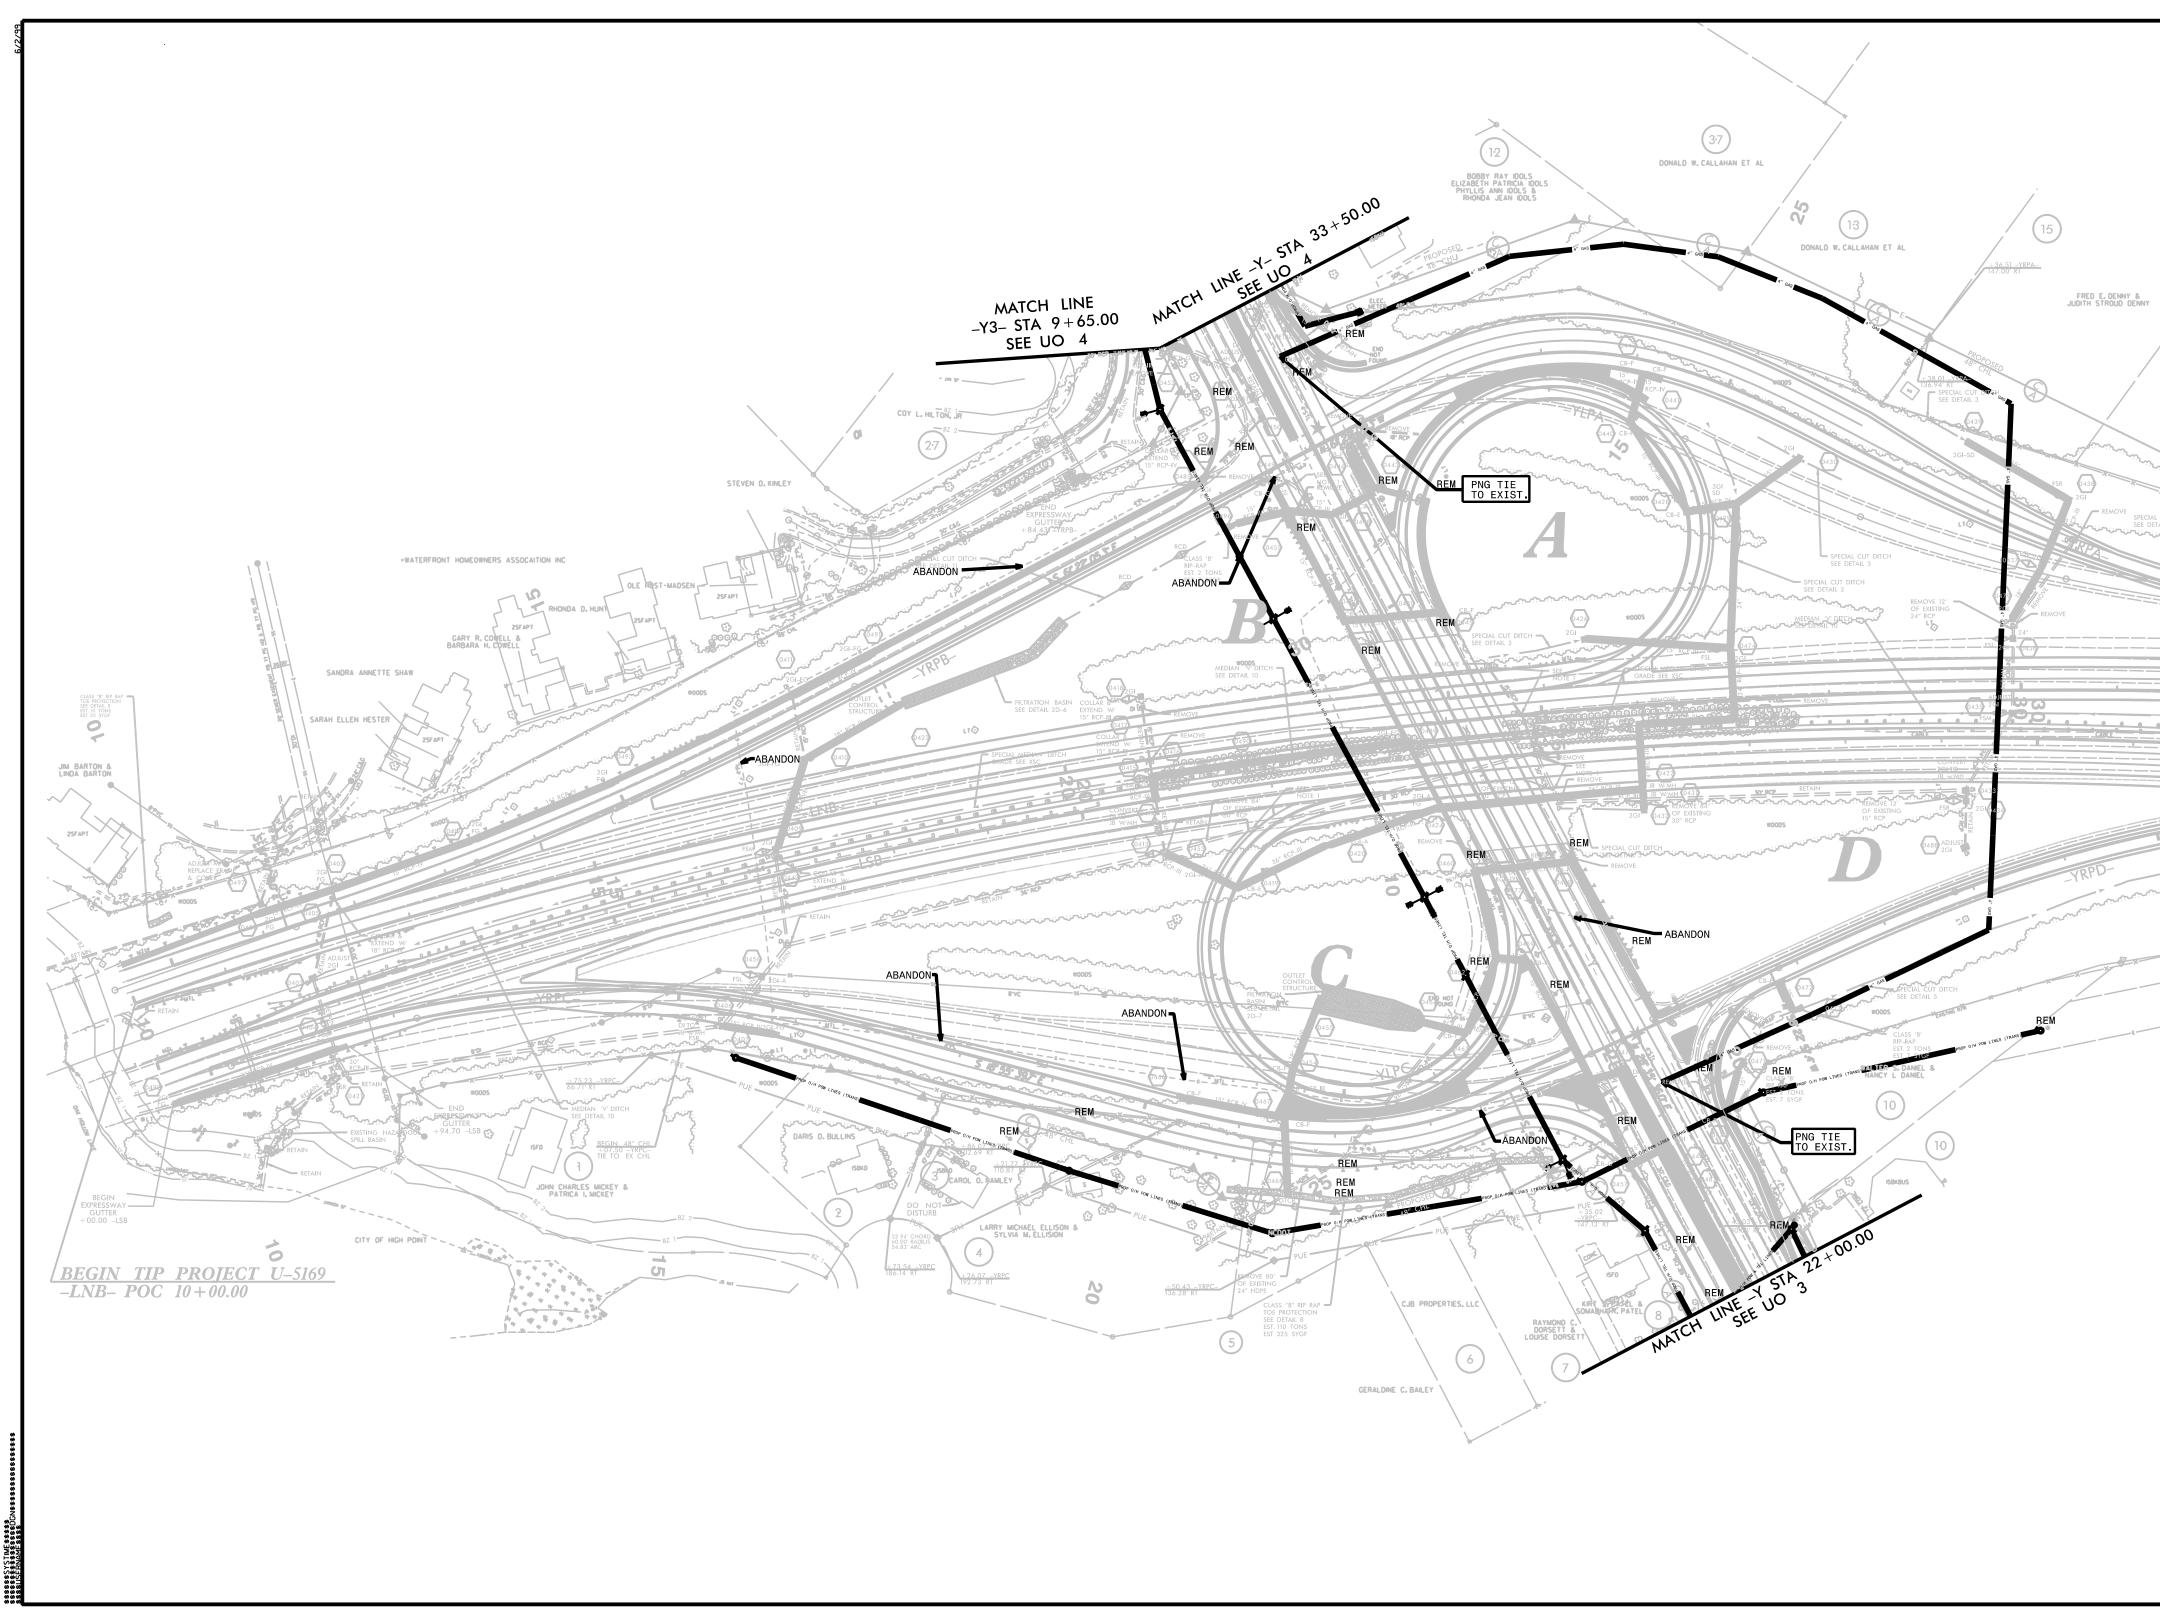

U-5/69 UO-2 THIS SHEET CORRESPONDS TO RDY-4 UTILITIES BY OTHERS NOTE: ALL UTILITY WORK SHOWN ON THIS SHEET WILL BE DONE BY OTHERS. NO PAYMENT WILL BE MADE TO THE CONTRACTOR FOR UTILITY WORK SHOWN ON THIS SHEET.	U-5/69 UO-2 THIS SHEET CORRESPONDS TO RDY-4 UTILITIES BY OTHERS NOTE: ALL UTILITY WORK SHOWN ON THIS SHEET WILL BE DONE BY OTHERS. NO PAYMENT WILL BE MADE TO THE CONTRACTOR FOR UTILITY WORK	U-5/69 UO-2 S SHEET CORRESPONDS TO RDY- JTILITIES BY OTHERS TE: L UTILITY WORK SHOWN ON THIS EET WILL BE DONE BY OTHERS. PAYMENT WILL BE MADE TO THE NTRACTOR FOR UTILITY WORK	PROJECT REFERENCE NO.	SHEET NO.
UTILITIES BY OTHERS NOTE: ALL UTILITY WORK SHOWN ON THIS SHEET WILL BE DONE BY OTHERS. NO PAYMENT WILL BE MADE TO THE CONTRACTOR FOR UTILITY WORK	JTILITIES BY OTHERS TE: L UTILITY WORK SHOWN ON THIS EET WILL BE DONE BY OTHERS. PAYMENT WILL BE MADE TO THE NTRACTOR FOR UTILITY WORK	U-5169	U0-2
NOTE: ALL UTILITY WORK SHOWN ON THIS SHEET WILL BE DONE BY OTHERS. NO PAYMENT WILL BE MADE TO THE CONTRACTOR FOR UTILITY WORK	NOTE: ALL UTILITY WORK SHOWN ON THIS SHEET WILL BE DONE BY OTHERS. NO PAYMENT WILL BE MADE TO THE CONTRACTOR FOR UTILITY WORK	NOTE: ALL UTILITY WORK SHOWN ON THIS SHEET WILL BE DONE BY OTHERS. NO PAYMENT WILL BE MADE TO THE CONTRACTOR FOR UTILITY WORK	NOTE: ALL UTILITY WORK SHOWN ON THIS SHEET WILL BE DONE BY OTHERS. NO PAYMENT WILL BE MADE TO THE CONTRACTOR FOR UTILITY WORK	NOTE: ALL UTILITY WORK SHOWN ON THIS SHEET WILL BE DONE BY OTHERS. NO PAYMENT WILL BE MADE TO THE CONTRACTOR FOR UTILITY WORK	NOTE: ALL UTILITY WORK SHOWN ON THIS SHEET WILL BE DONE BY OTHERS. NO PAYMENT WILL BE MADE TO THE CONTRACTOR FOR UTILITY WORK	TE: L UTILITY WORK SHOWN ON THIS EET WILL BE DONE BY OTHERS. PAYMENT WILL BE MADE TO THE NTRACTOR FOR UTILITY WORK		
							NOTE: ALL UTILITY WORK SHEET WILL BE DON NO PAYMENT WILL E CONTRACTOR FOR UT	SHOWN ON THIS E BY OTHERS. E MADE TO THE ILITY WORK

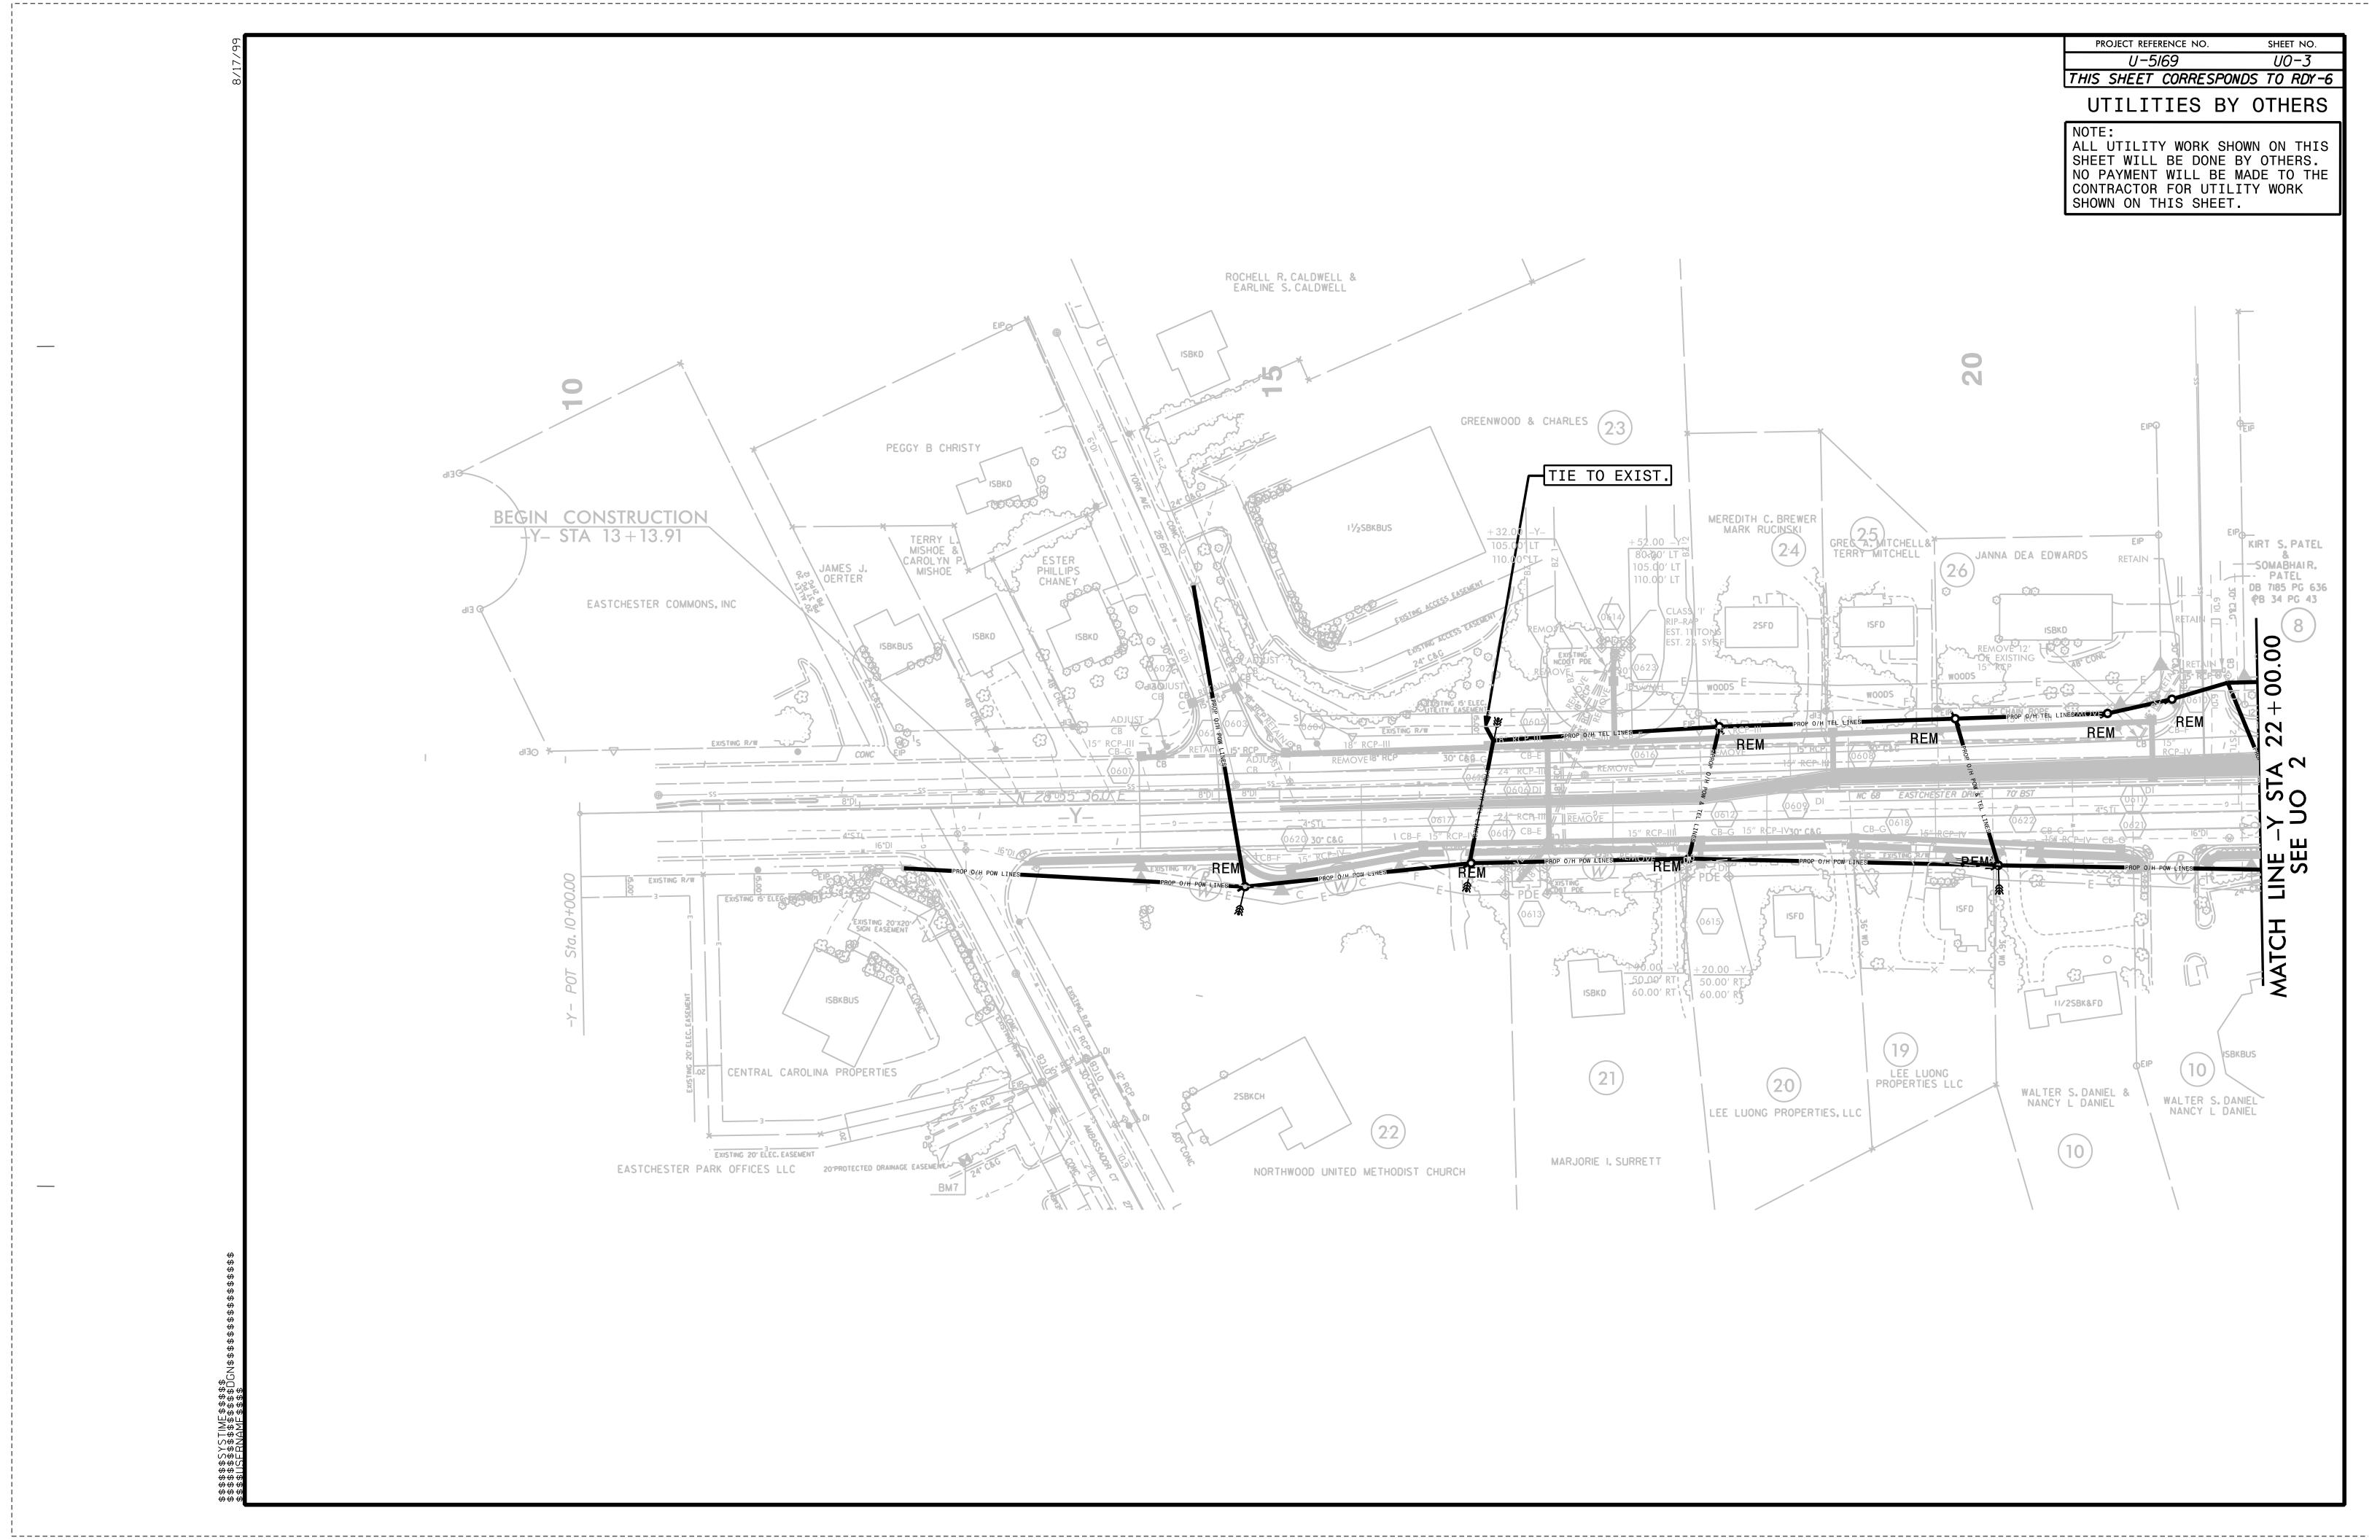

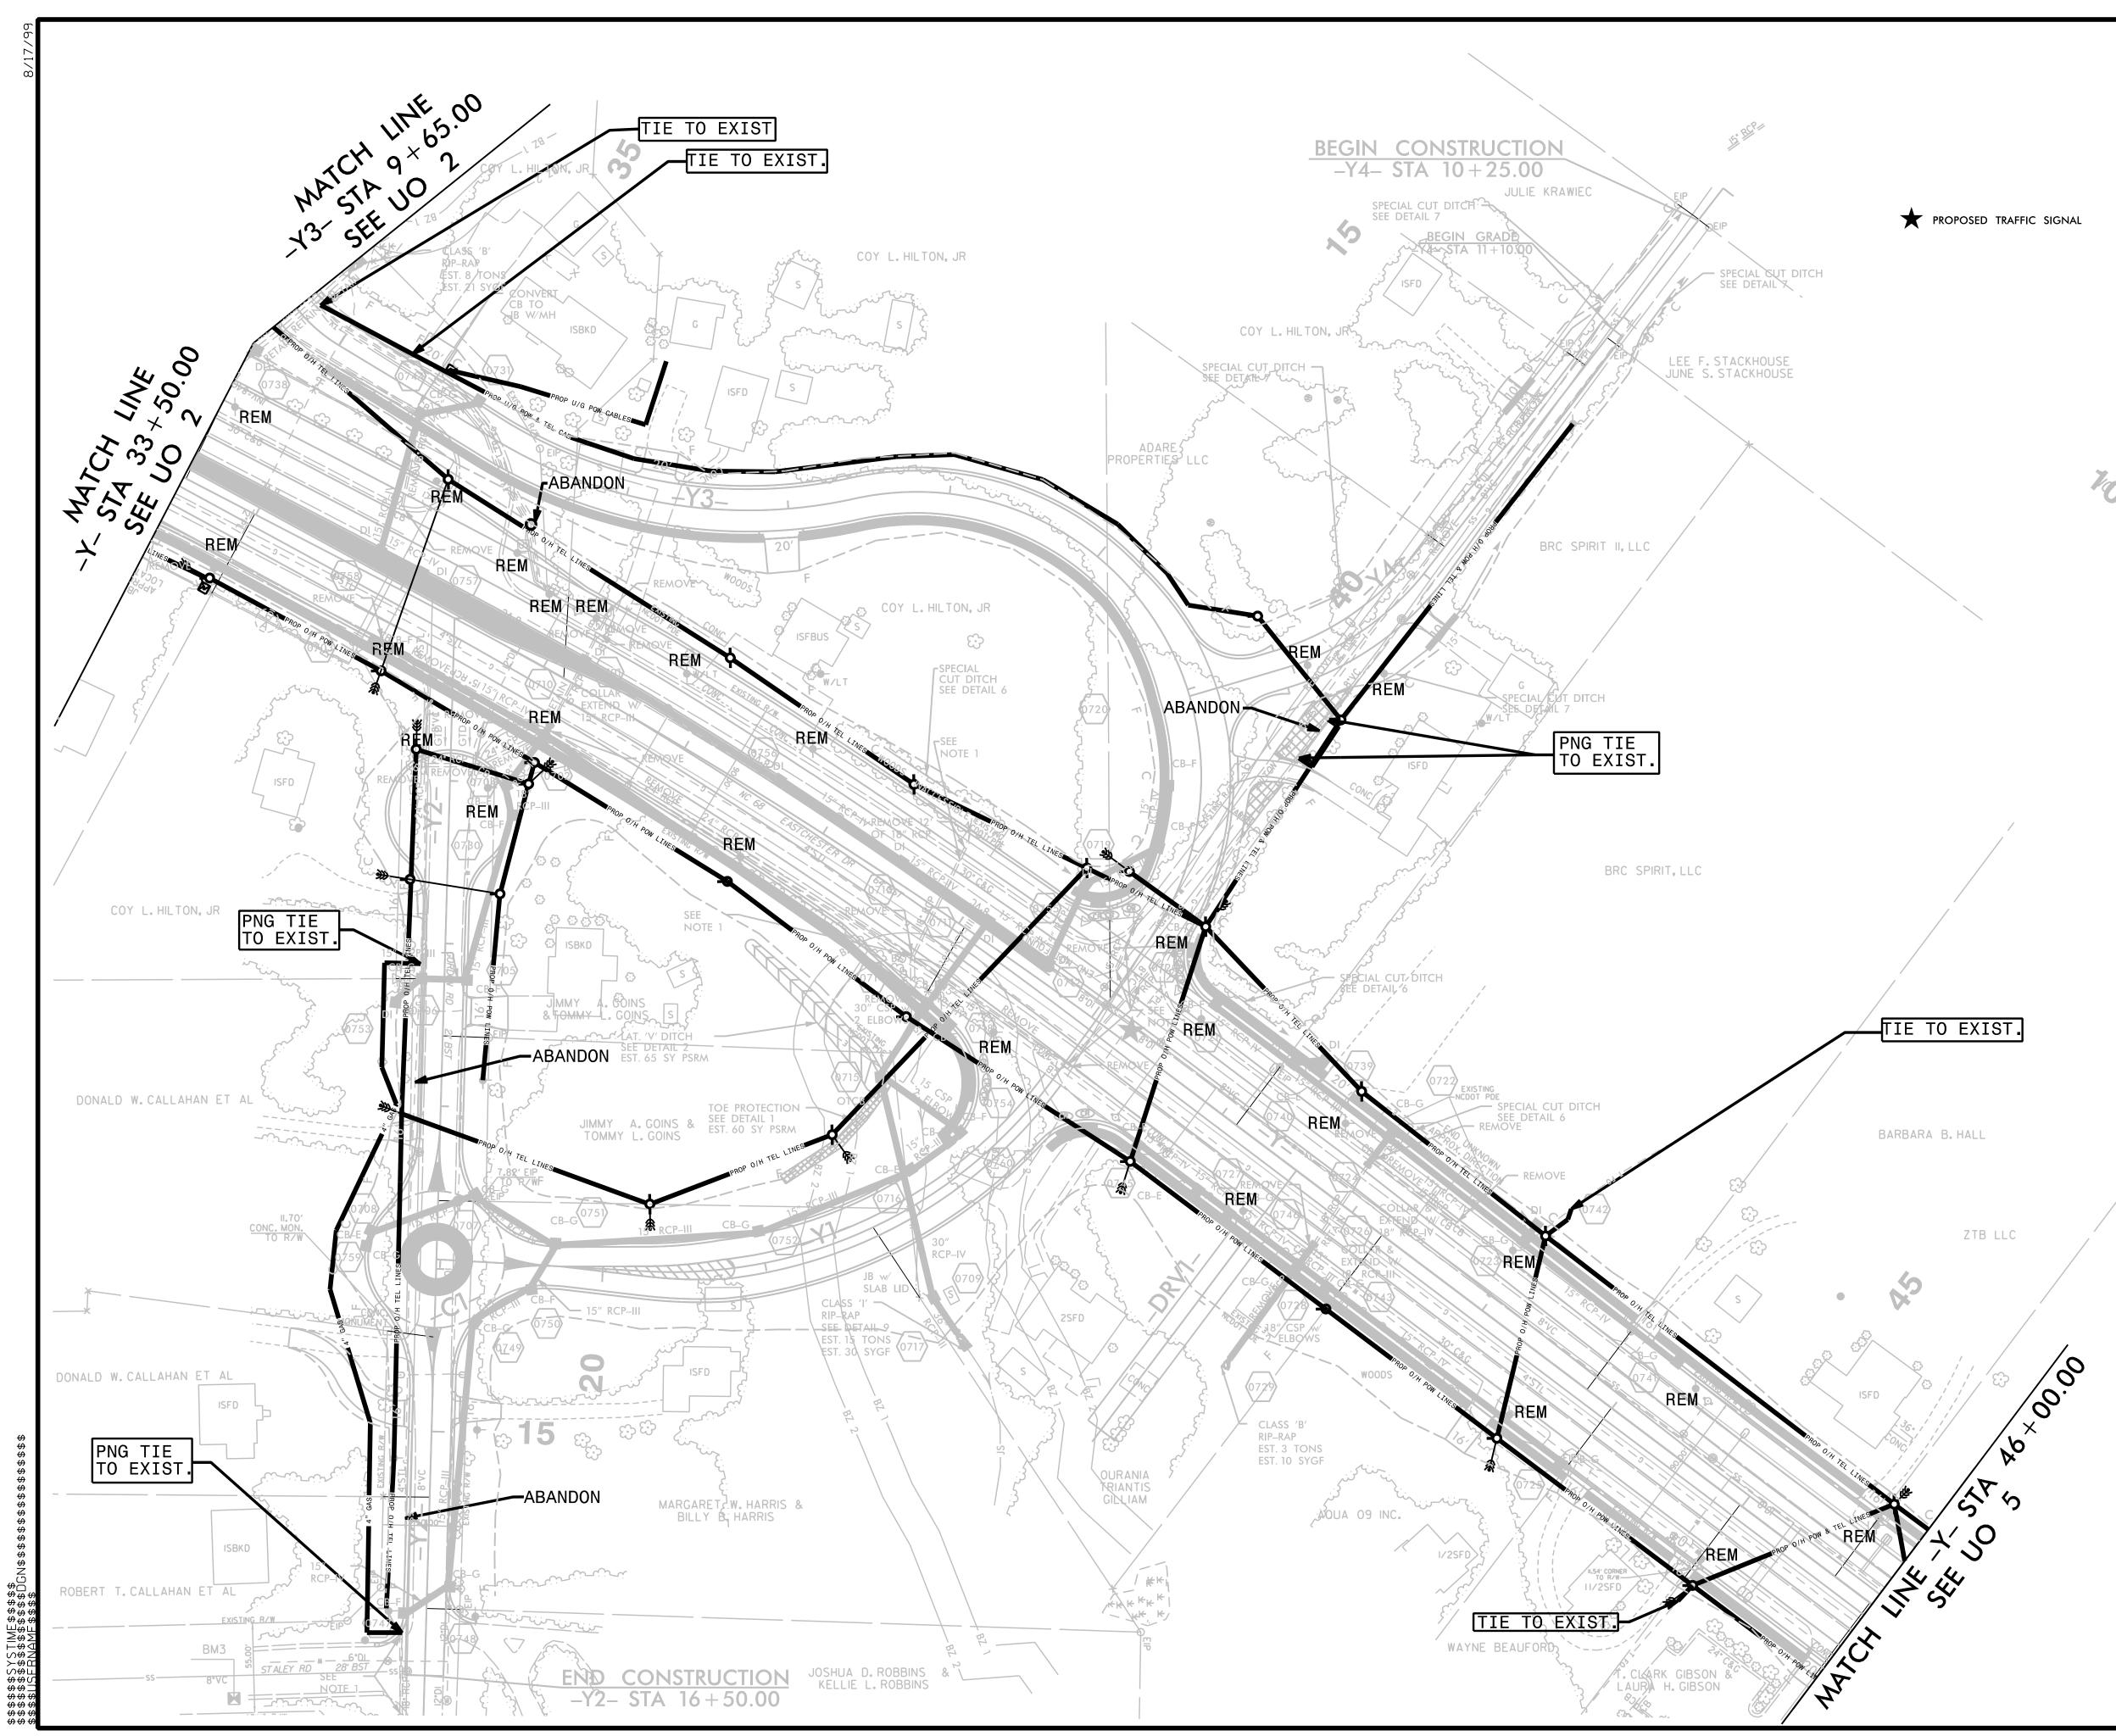

		PROJECT REFERENCE NO.	SHEET NO.
		U-5/69	<u> </u>
		THIS SHEET CORRESPON	
		UTILITIES BY	OTHERS
PROPO	SED TRAFFIC SIGNAL	NOTE: ALL UTILITY WORK SHO SHEET WILL BE DONE E NO PAYMENT WILL BE M CONTRACTOR FOR UTILI SHOWN ON THIS SHEET.	BY OTHERS. MADE TO THE TY WORK
DITCH			
	Zoo		

