
This electronic collection of documents is provided for the convenience of the user and is Not a Certified Document -

The documents contained herein were originally issued and sealed by the individuals whose names and license numbers appear on each page, on the dates appearing with their signature on that page. This file or an individual page shall not be considered a certified document.

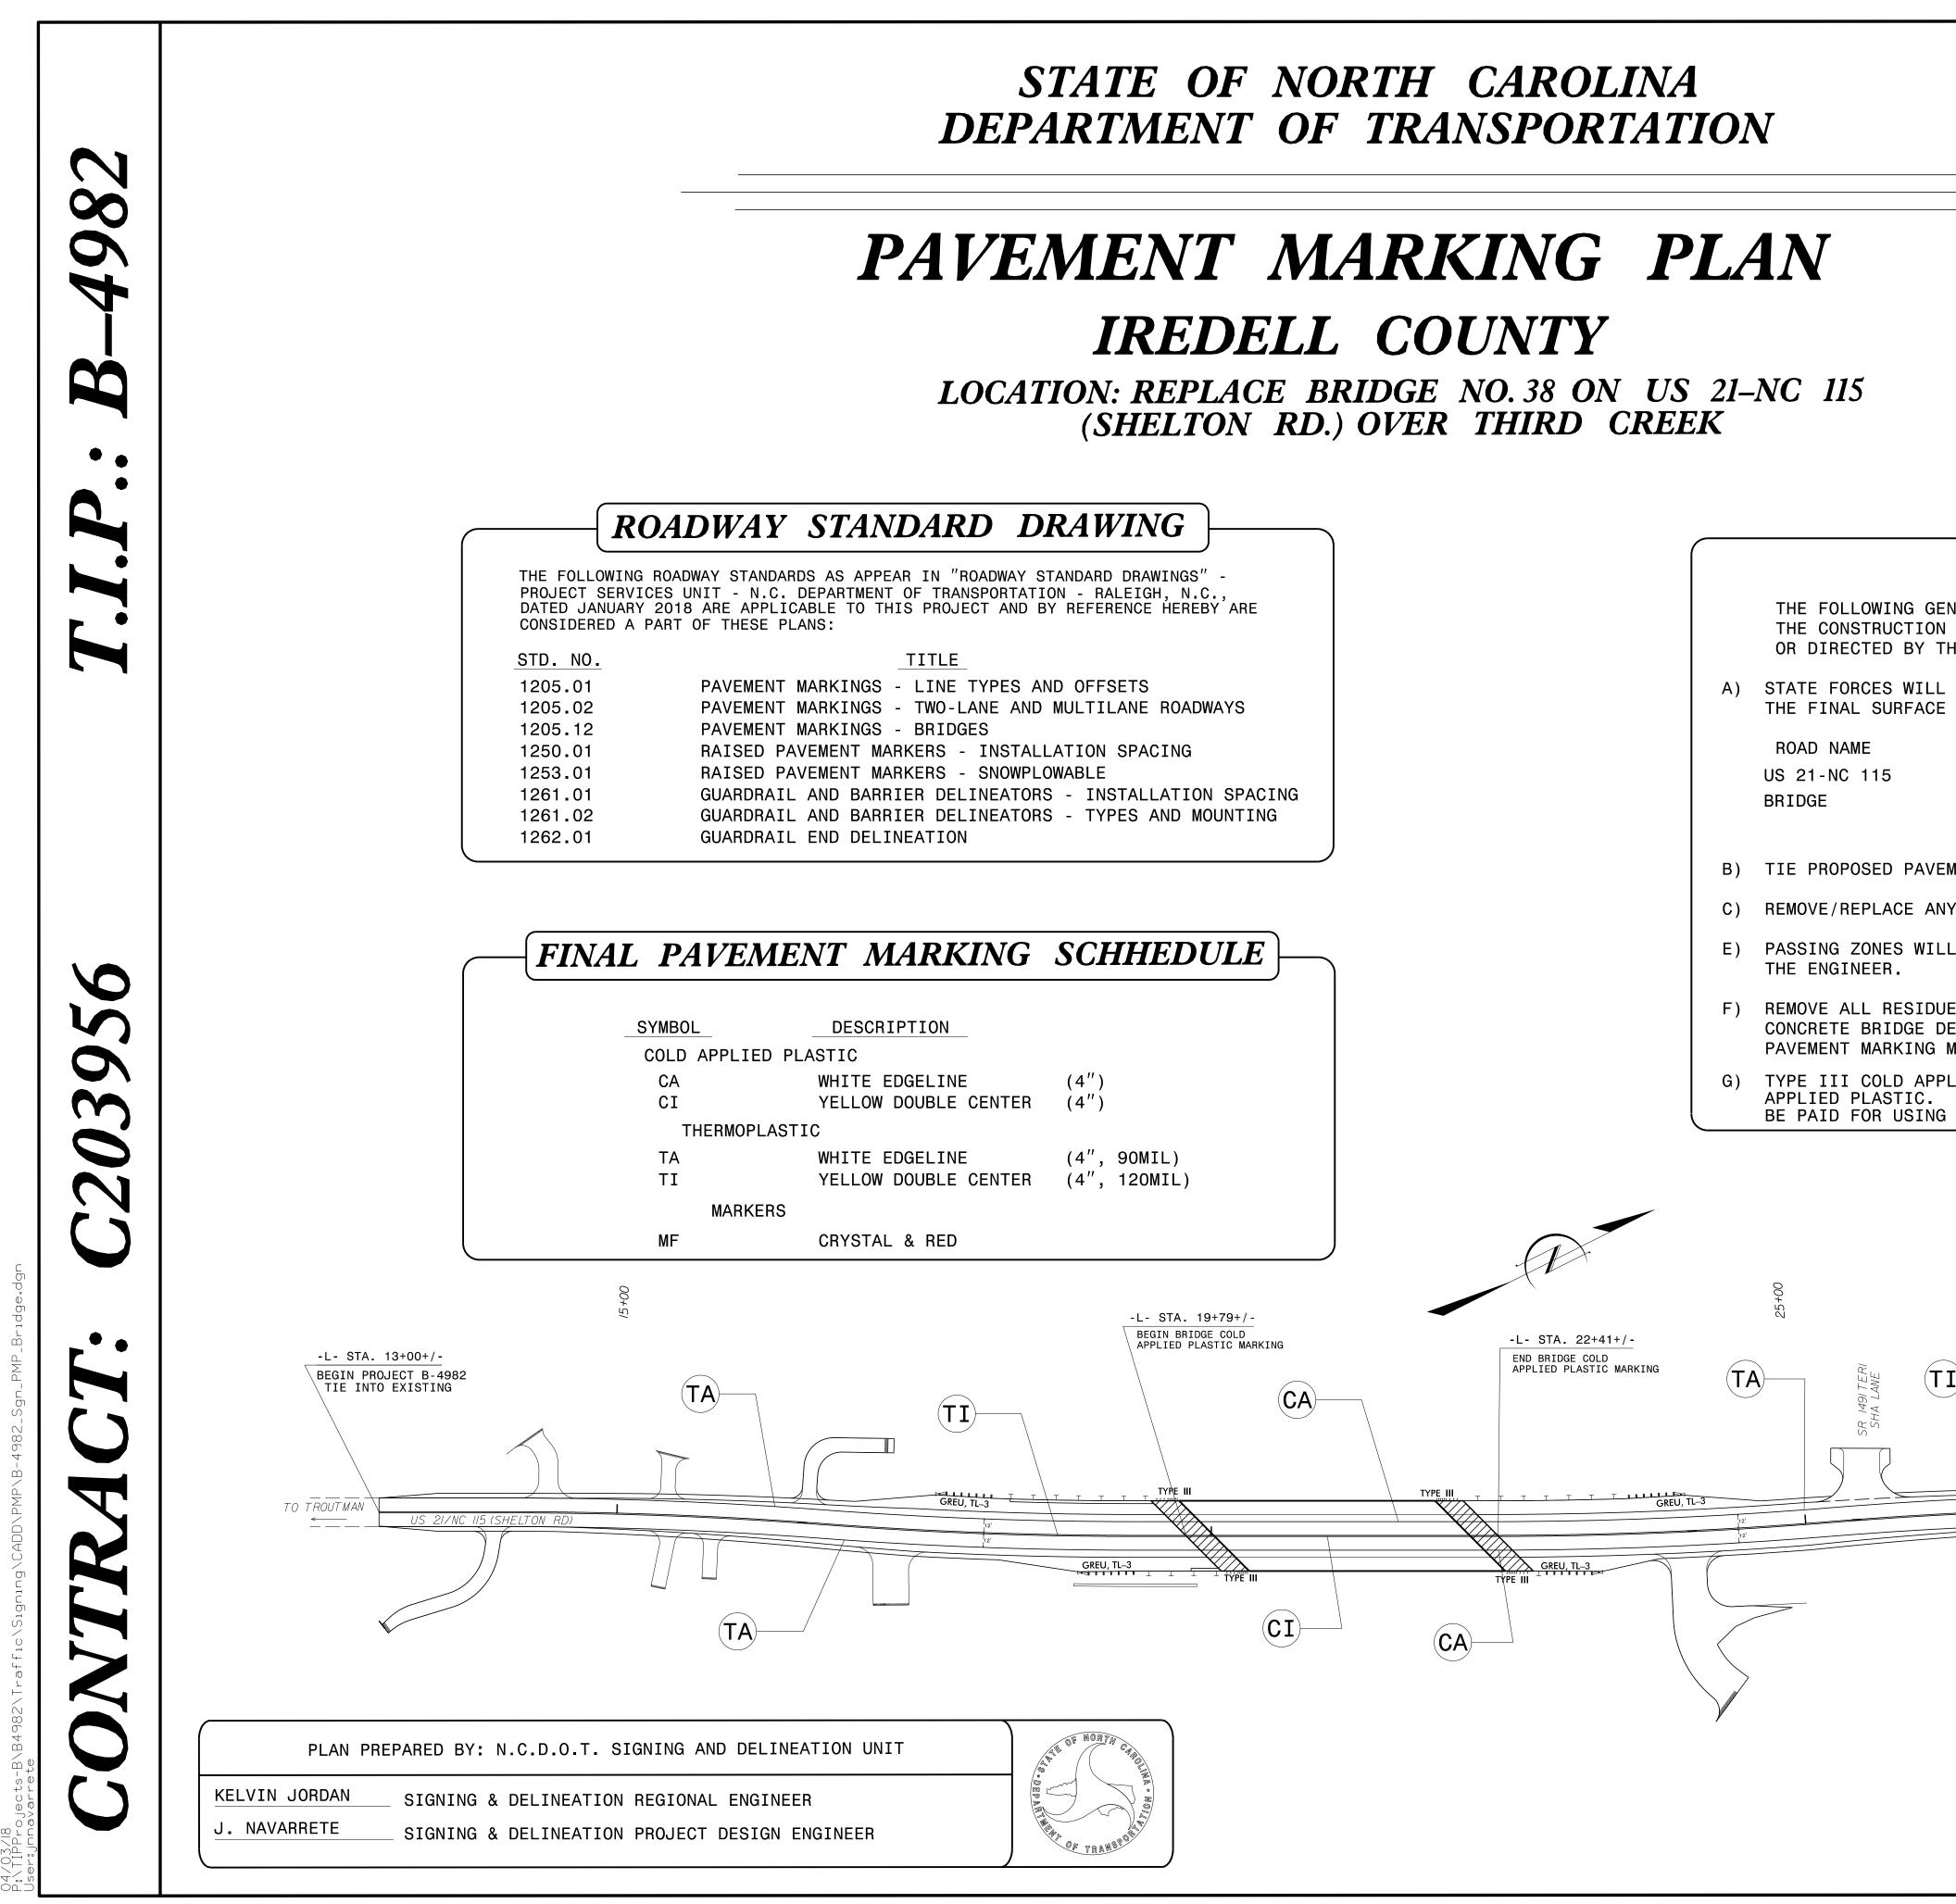

		IP NO.	SHEET NO.
		-4982 <u>Bocusigned by:</u> Kine B. Koach	PMP - 1
4/3/2018			
DATE:			
SEAL CAROLINA			
		SEAL	
		024921	
		RENEE B. ROA	int
	DOCUMENT NOT CONSIDERED FINAL		
UNLESS ALL SIGNATURES COMPLETED			
GENERAL NOTES			
NERAL NOTES APPLY AT ALL TIMES FOR THE DU PROJECT, EXCEPT WHEN OTHERWISE NOTED IN HE ENGINEER.			
INSTALL PAVEMENT MARKINGS AND PAVEMENT MARKERS ON AS FOLLOWS:			
MARKING MARK	(ER		
THERMOPLASTIC SNOWPLOWABLE(RAISED)			
COLD APPLIED PLASTIC			
MENT MARKING LINES TO EXISTING PAVEMENT MARKING LINES.			
Y CONFLICTING/DAMAGED PAVEMENT MARKINGS AND MARKERS.			
_ BE DETERMINED IN THE FIELD AND MUST BE APPROVED BY			
E AND SURFACE LAITANCE BY ACCEPTABLE METHODS ON ECKS PRIOR TO PLACING COLD APPLIED PLASTIC TYPE II OR III MATERIAL.			
_IED PLASTIC MAY BE USED IN LIEU OF TYPE II COLD			
IF TYPE III COLD APPLIED PLASTIC IS USED, IT SHALL THE TYPE II COLD APPLIED PLASTIC PAY ITEM.			
	STA. 29+25+ PROJECT B-4 INTO EXISTI	1982	
	INIO EVI91]		
	→		
US 21/NC 115 (SHELTON RD) TO STAT	ESVILLE		
TA			
SHEET NO. DESCRI	PTION		
PMP-1 PAVEMENT MARKI SCHEDULE SHEET MARKING DETAIL	Γ, AND PA	•	