This electronic collection of documents is provided for the convenience of the user and is Not a Certified Document –

The documents contained herein were originally issued and sealed by the individuals whose names and license numbers appear on each page, on the dates appearing with their signature on that page.

This file or an individual page shall not be considered a certified document.

STATE OF NORTH CAROLINA DEPARTMENT OF TRANSPORTATION

SIGNING PLAN IREDELL COUNTY

LOCATION: REPLACE BRIDGE NO. 38 ON US 21-NC 115 (SHELTON RD.) OVER THIRD CREEK

PROJECT REFERE	NCE NO.	SHEET NO.		
B-498	B-4982			
APPROVED:	DocuSigned by: UMB. ROALL B3C6C6F7CF4640D			
SEAL				
THE THEORY	SEAL 024921 PENEE B. ROP			
		IDERED FINAL		

UNLESS ALL SIGNATURES COMPLETED

SUMMARY OF QUANTITIES

ITEM I	٠.0٧	TTEM DECODEDETON	OHANTITY	LINITT
DESC. NO.	SECT. NO	ITEM DESCRIPTION	QUANTITY	UNIT
4072000000	903	SUPPORTS, 3 LB STEEL U-CHANNEL	101	L.F.
4096000000	904	SIGN ERECTION, TYPE D	2	EA.
4102000000	904	SIGN ERECTION, TYPE E	2	EA.
4155000000	907	DISPOSAL OF SIGN SYSTEM, U-CHANNEL	8	EA.

ROADWAY STANDARD DRAWING

THE FOLLOWING ROADWAY STANDARDS AS APPEAR IN "ROADWAY STANDARD DRAWINGS" -PROJECT SERVICES UNIT - N.C. DEPARTMENT OF TRANSPORTATION - RALEIGH, N.C., DATED JANUARY 2018 ARE APPLICABLE TO THIS PROJECT AND BY REFERENCE HEREBY ARE CONSIDERED A PART OF THESE PLANS:

904.10 ORIENTATION OF GROUND MOUNTED SIGNS

MOUNTING OF TYPE 'D', 'E' AND 'F' SIGNS ON 'U' CHANNEL POSTS 904.50

GENERAL NOTES


- . SIGNS FURNISHED BY STATE
- CONFIRM IN WRITING AT LEAST 4 MONTHS IN ADVANCE, THE ACTUAL DATE THE DEPARTMENT FURNISHED SIGNS WILL BE REQUIRED.
- . ALL TYPE 'D' SIGNS SHALL BE MOUNTED ON TWO U-CHANNEL POSTS UNLESS OTHERWISE INDICATED ON THE PLANS.
- . IF REMOVAL OR RELOCATION OF SIGNS ON PRIVATE STREET (NON-STATE MAINTAINED) IS REQUIRED DUE TO CONSTRUCTION, THE CONTRACTOR SHALL INFORM THE ENGINEER. THE WORK WILL BE COMPLETED BY OTHERS.
- . WHEN NOT STATIONED OR DIMENSIONED ON PLANS, ALL 'E' AND 'F' SIGNS SHALL BE FIELD LOCATED BY THE ENGINEER
- . ALL EXISTING SIGNS ON "U" CHANNEL POST WITHIN THE PROJECT LIMITS SHALL BE REMOVED AND DISPOSED OF UNLESS OTHERWISE NOTED ON PLANS.
- . WHEN EXISTING SIGNS ARE REMOVED AND INSTALLED ON NEW SUPPORTS, THE RE-ERECTION SHALL IMMEDIATELY FOLLOW THE REMOVAL.
- . THE BACKGROUND FOR TYPE E & F SIGNS SHALL BE TYPE C REFLECTIVE SHEETING.
- . SEE ROADWAY PLANS FOR GUARD/GUIDE RAIL DETAILS.


INDEX

SHEET NO. **DESCRIPTION** TITLE SHEET SIGN-1 SIGN-2 SIGN DESIGN SHEET DETAIL SHEET SIGN-3

PLAN PREPARED BY: N.C.D.O.T. SIGNING AND DELINEATION UNIT

KELVIN JORDAN SIGNING & DELINEATION REGIONAL ENGINEER J.NAVARRETE SIGNING & DELINEATION PROJECT DESIGN ENGINEER

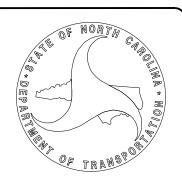

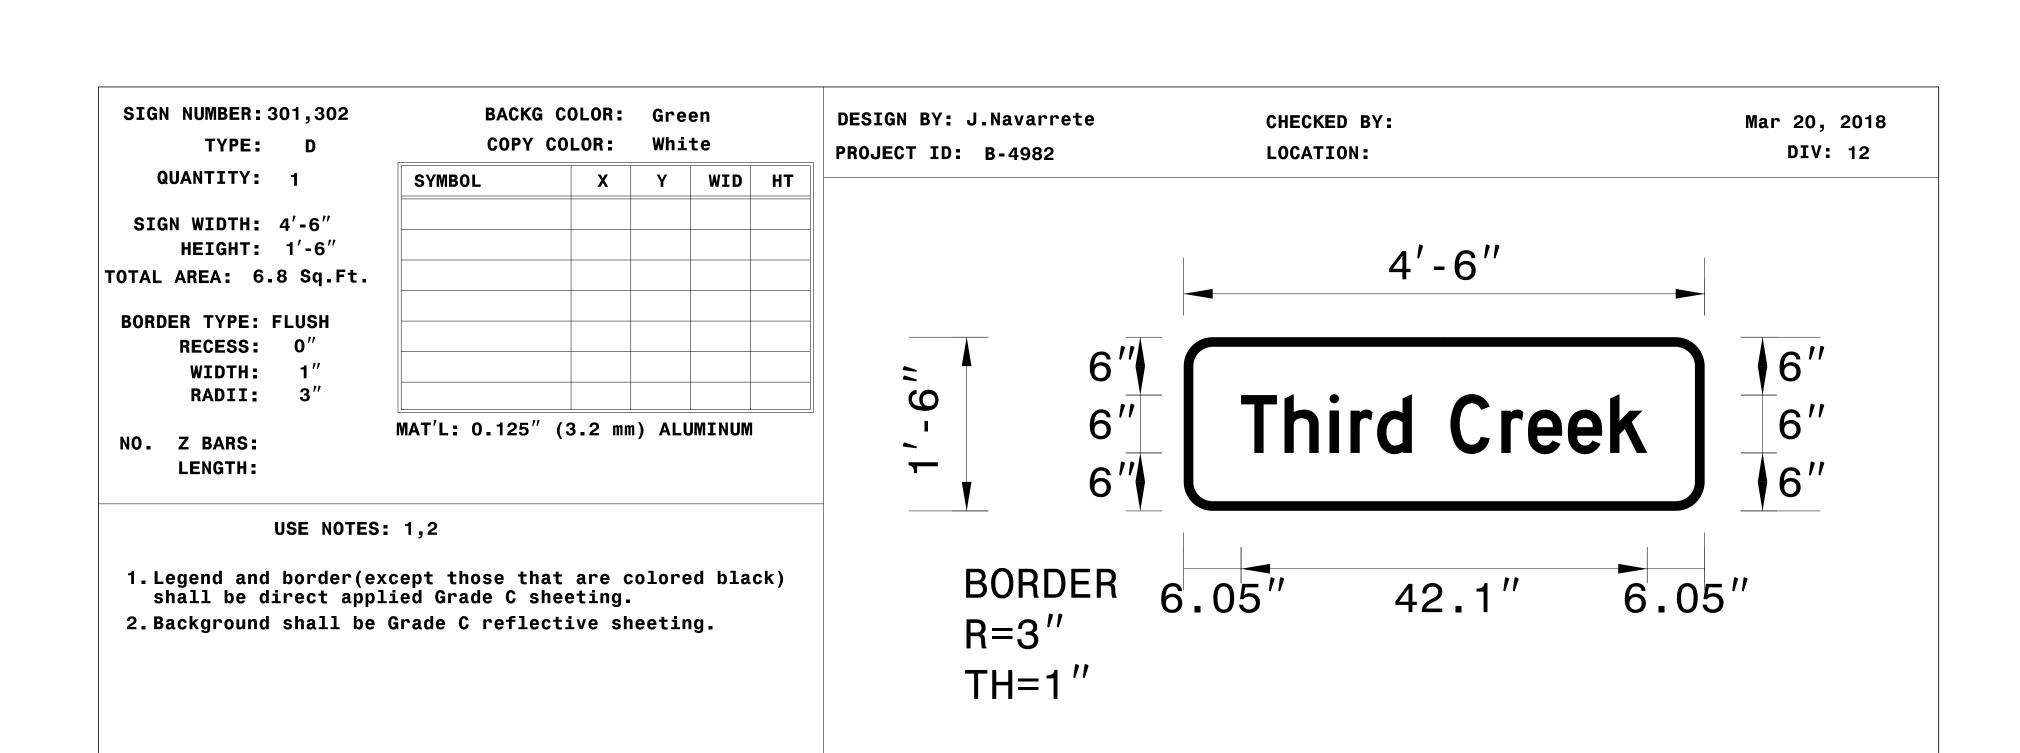

LETTER POSITIONS

Text Len		 f next le			<u> </u>										
D 200				k	е	е	r	С		d	r	i	h	Т	
42.1			5.9	3.8	4.4	4.1	2.8	5.3	4	3.6	2.8	2.2	4.7	4.5	6

erijnnavarrete

SIGN DESIGN

TIP NO.

B-4982

APPROVED: Rue B. Koadi
B3C6C6F7CF4640D...

024921


DOCUMENT NOT CONSIDERED FINAL UNLESS ALL SIGNATURES COMPLETED

DATE: 4/3/2018

SEAL

Spacing Factor is 1 unless specified otherwise

SHEET NO.

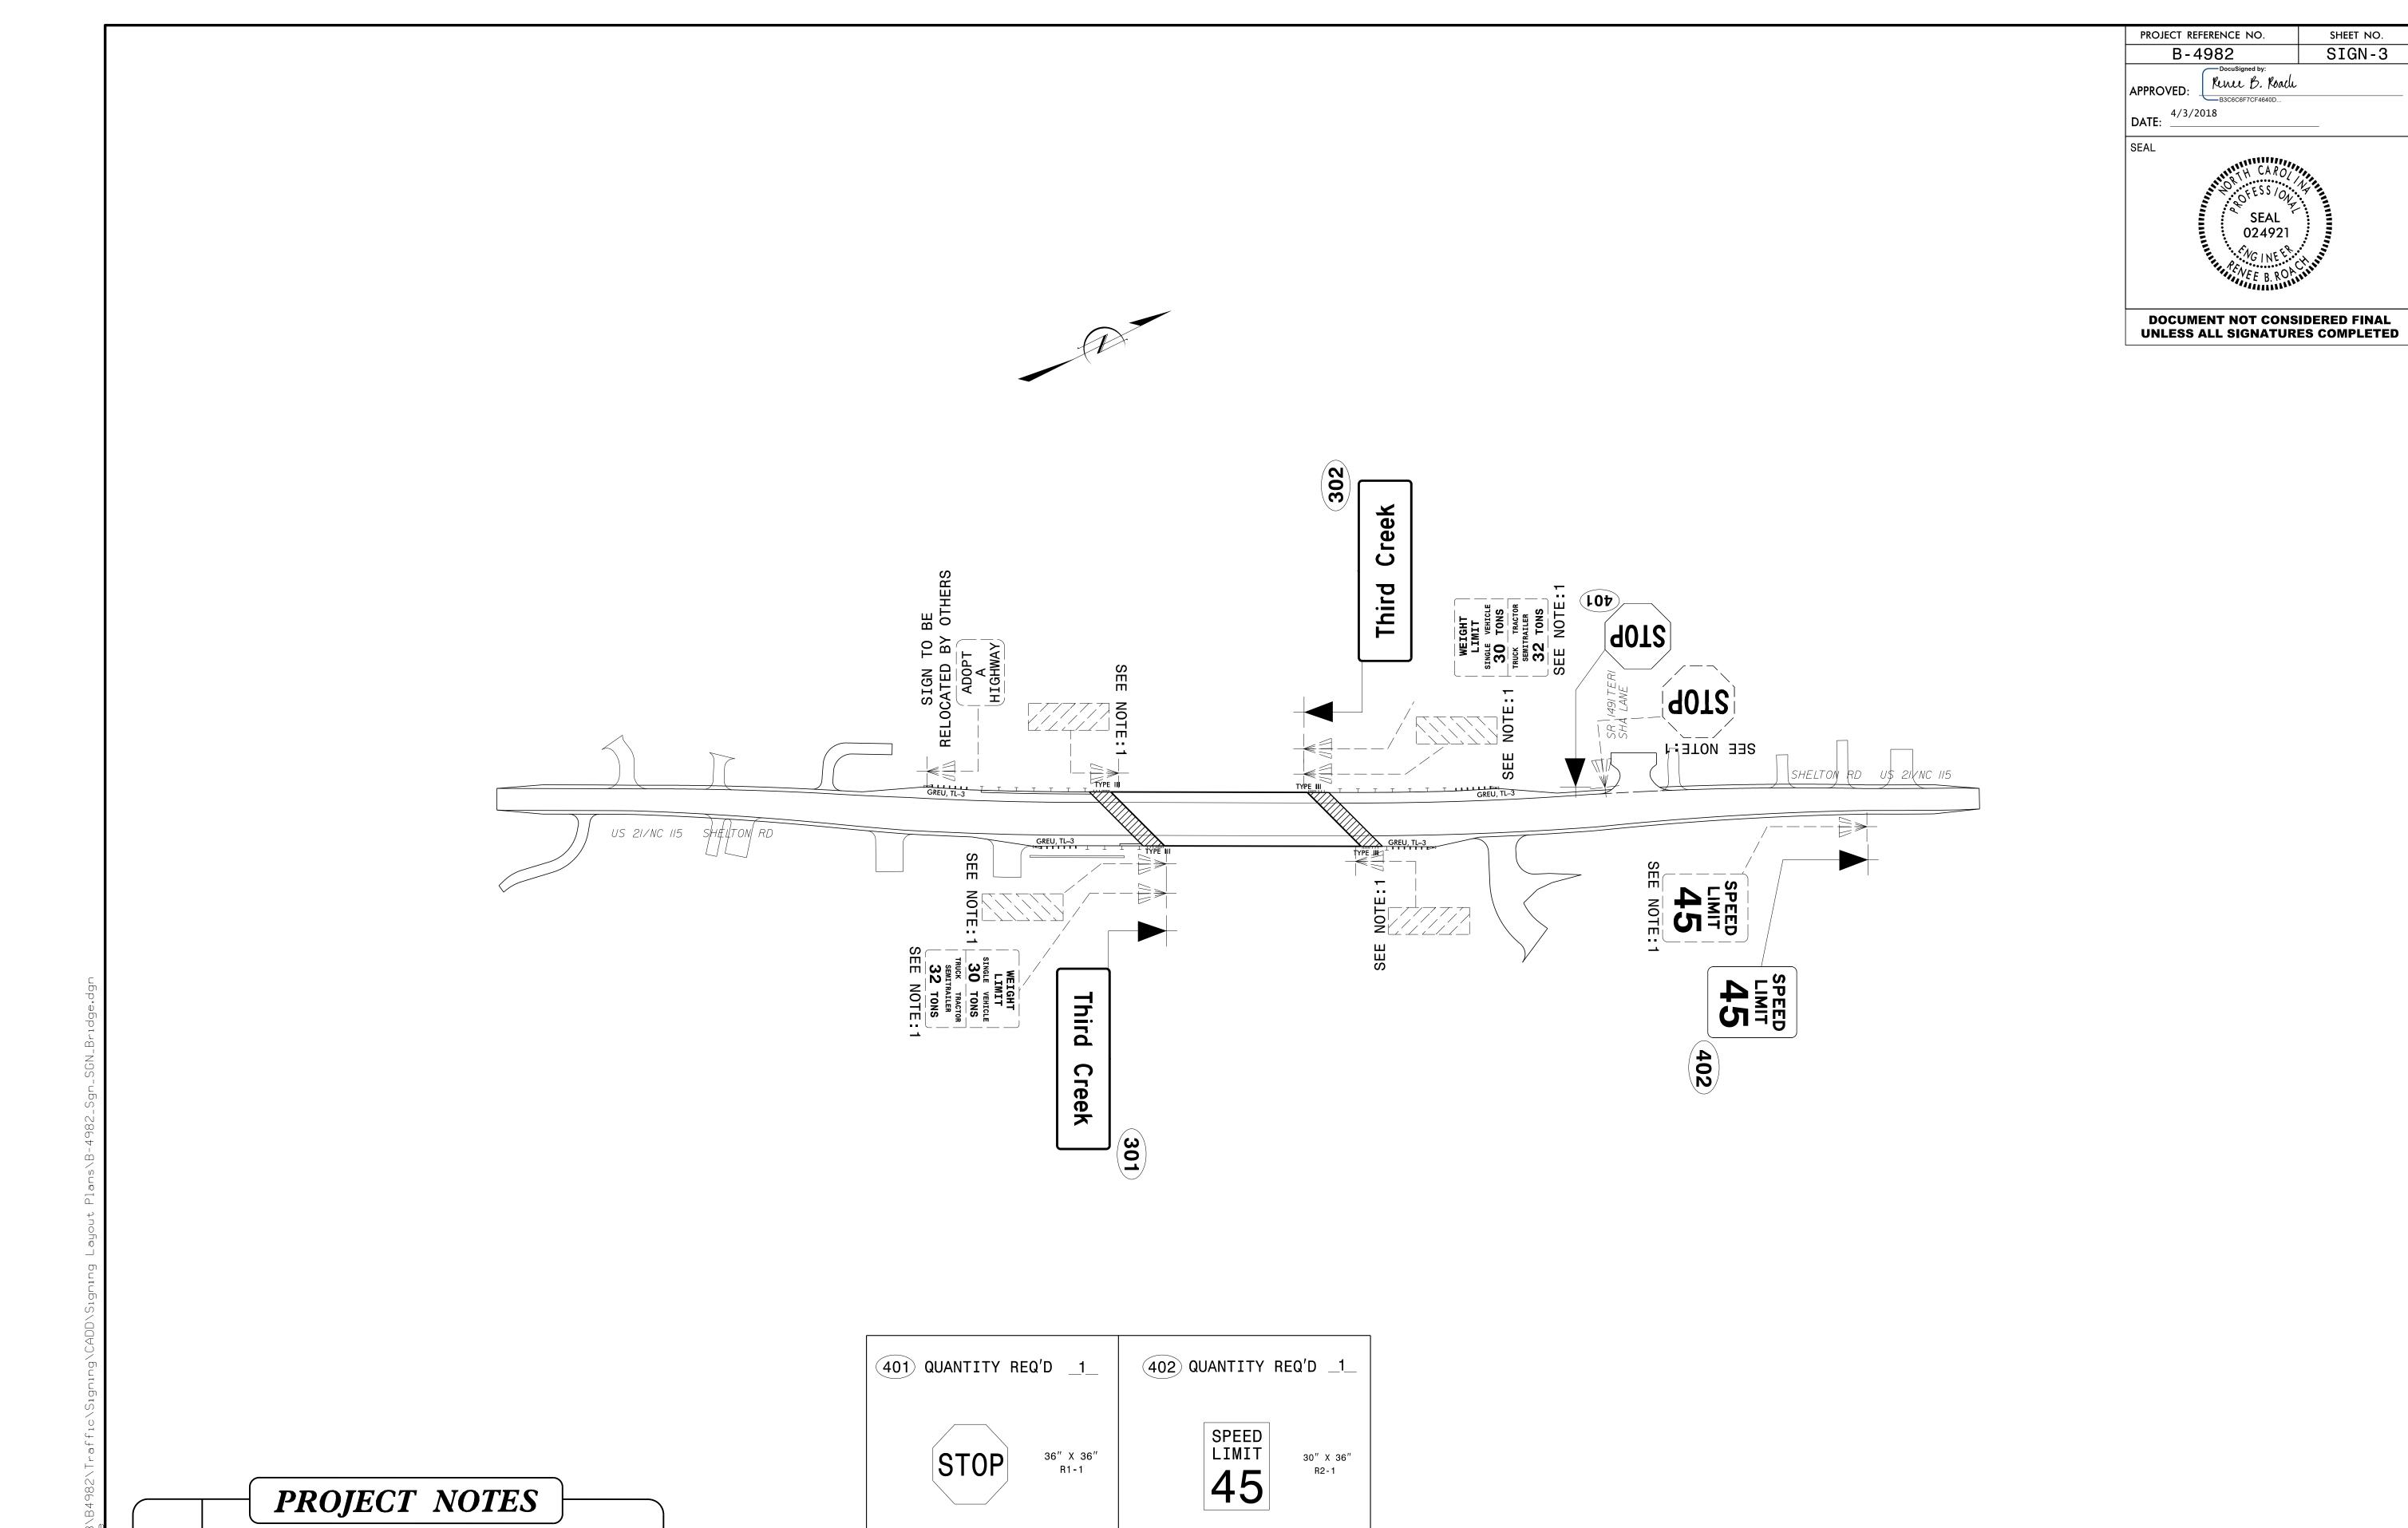

ONE "U" POST PER SIGN

DISPOSAL OF SIGN SYSTEM, U-CHANNEL

TWO "U" POSTS PER SIGN

DETAIL SHEET

SHEET NO.

SIGN-3

Docusigned by:
Rence B. Roach